

Copyright in the design and this drawing is the property of RESI. Reproduction in whole or in part is forbidden without written sanction of RESI. This drawing must be read in conjunction with all other relevant documentation and drawings.

RESI accepts no liability for any expense, loss or damage of whatsoever nature and however arising from any variation which has not been referred to them and their approval obtained.

Print out to actual scale. Do not scale, except unless for Planning purposes. All dimensions to be cross-checked on-site prior to manufacture and construction. Any discrepancies to be reported to RESI immediately.

## NOTES

## KEY

 Neighbouring context  Boundary line



## revision



Job Title  
**Proposed ground floor rear extension, facade alterations, floor plan redesign and all associated works at 41 Sunningdale Avenue, HA4 9SS**

## Planning Drawings

Client


## Drawing Title

# Block Plans

Scale  
1 : 200 @ A3


Date  
April 2025

Drawing No.  
1360043-2000

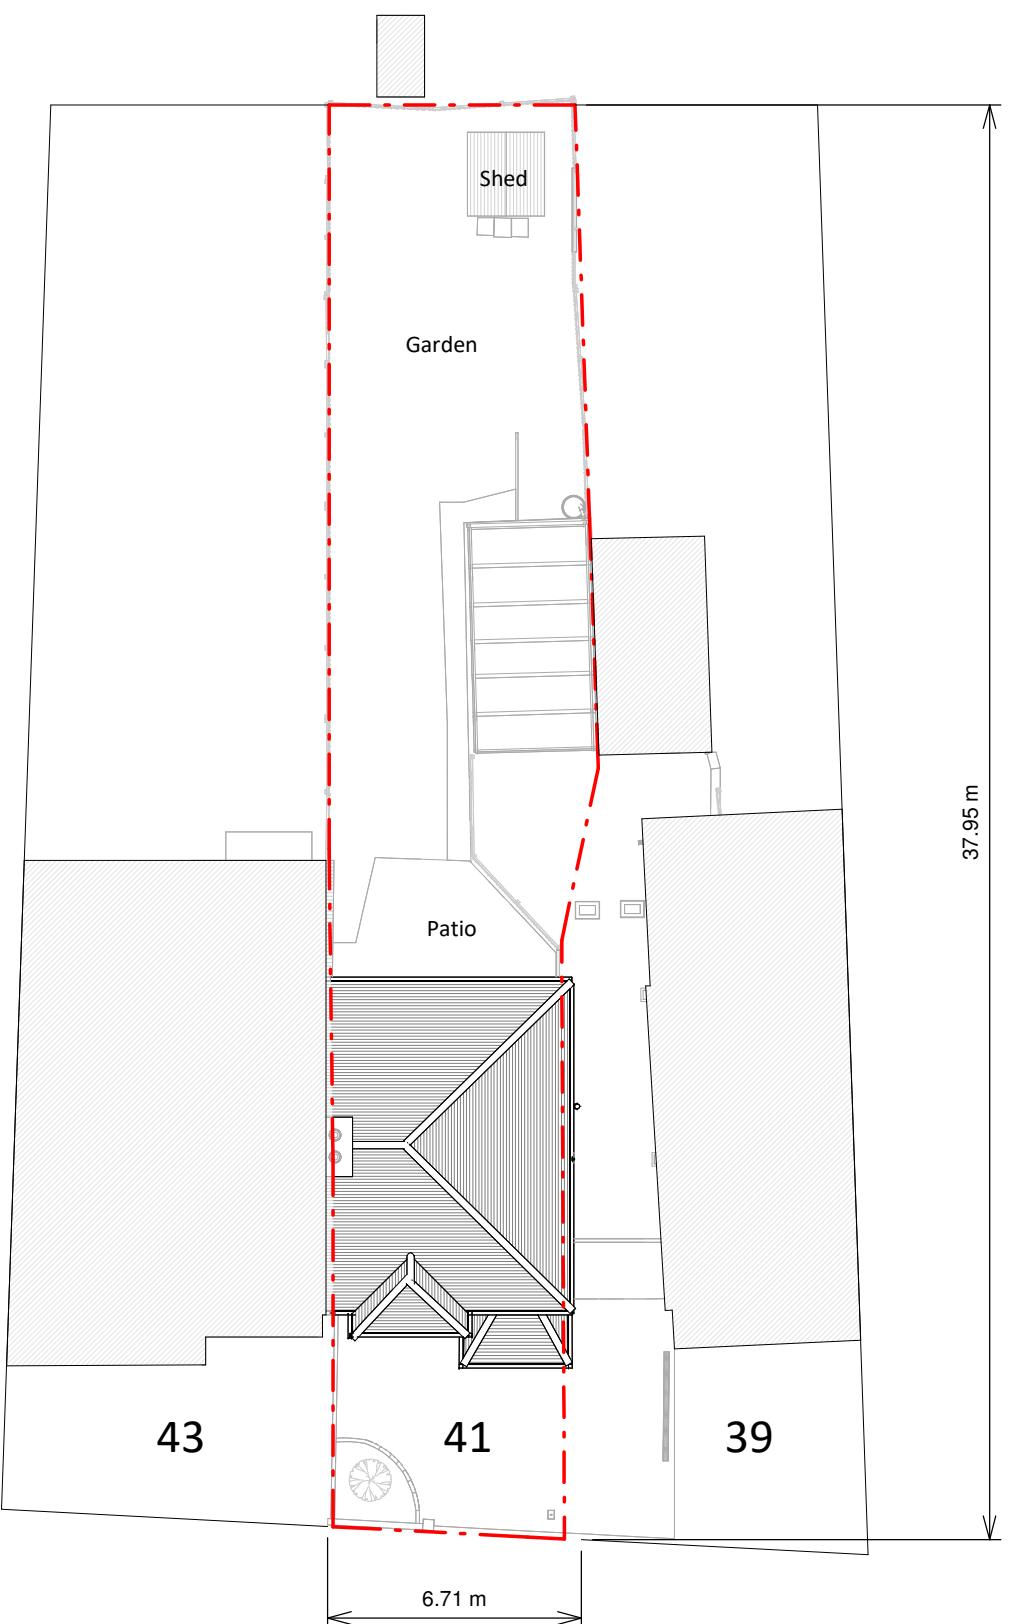

## Sunningdale Avenue

## Existing Block Plan

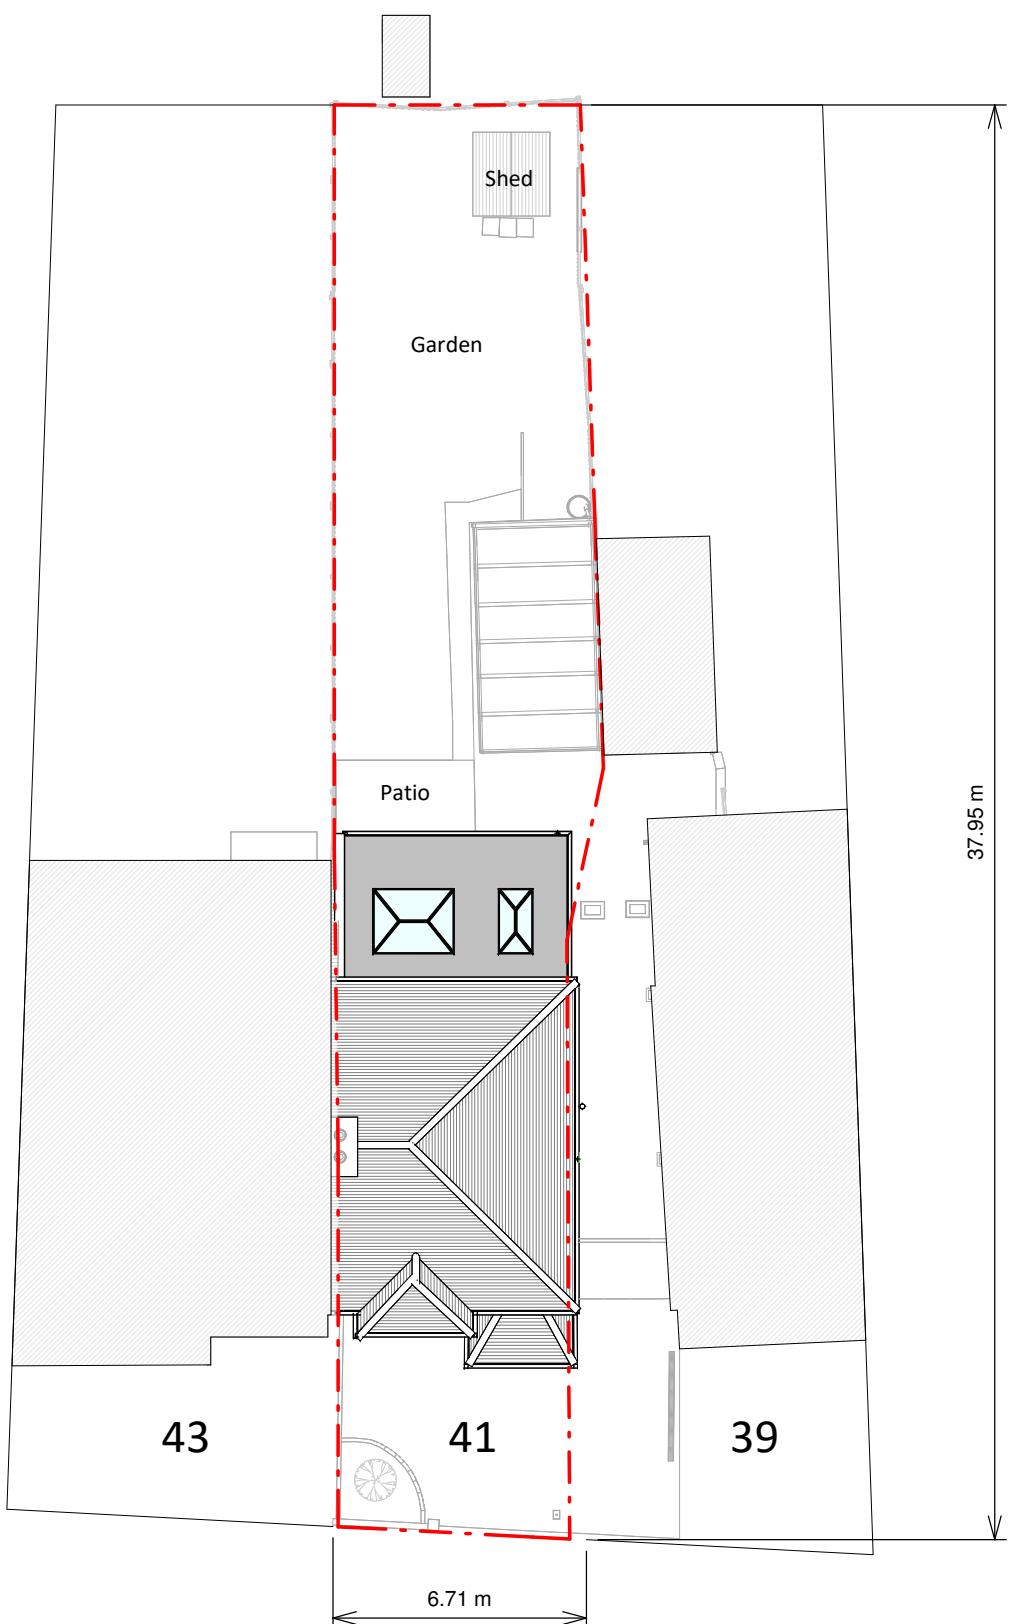

## Sunningdale Avenue

## Proposed Block Plan

A scale bar and registration marks. The scale bar is marked from 2 to 10 in increments of 2. The registration marks consist of a series of black and white squares at the top and a vertical column of squares on the left.