


VISUAL SCALE 1:50 @ A3

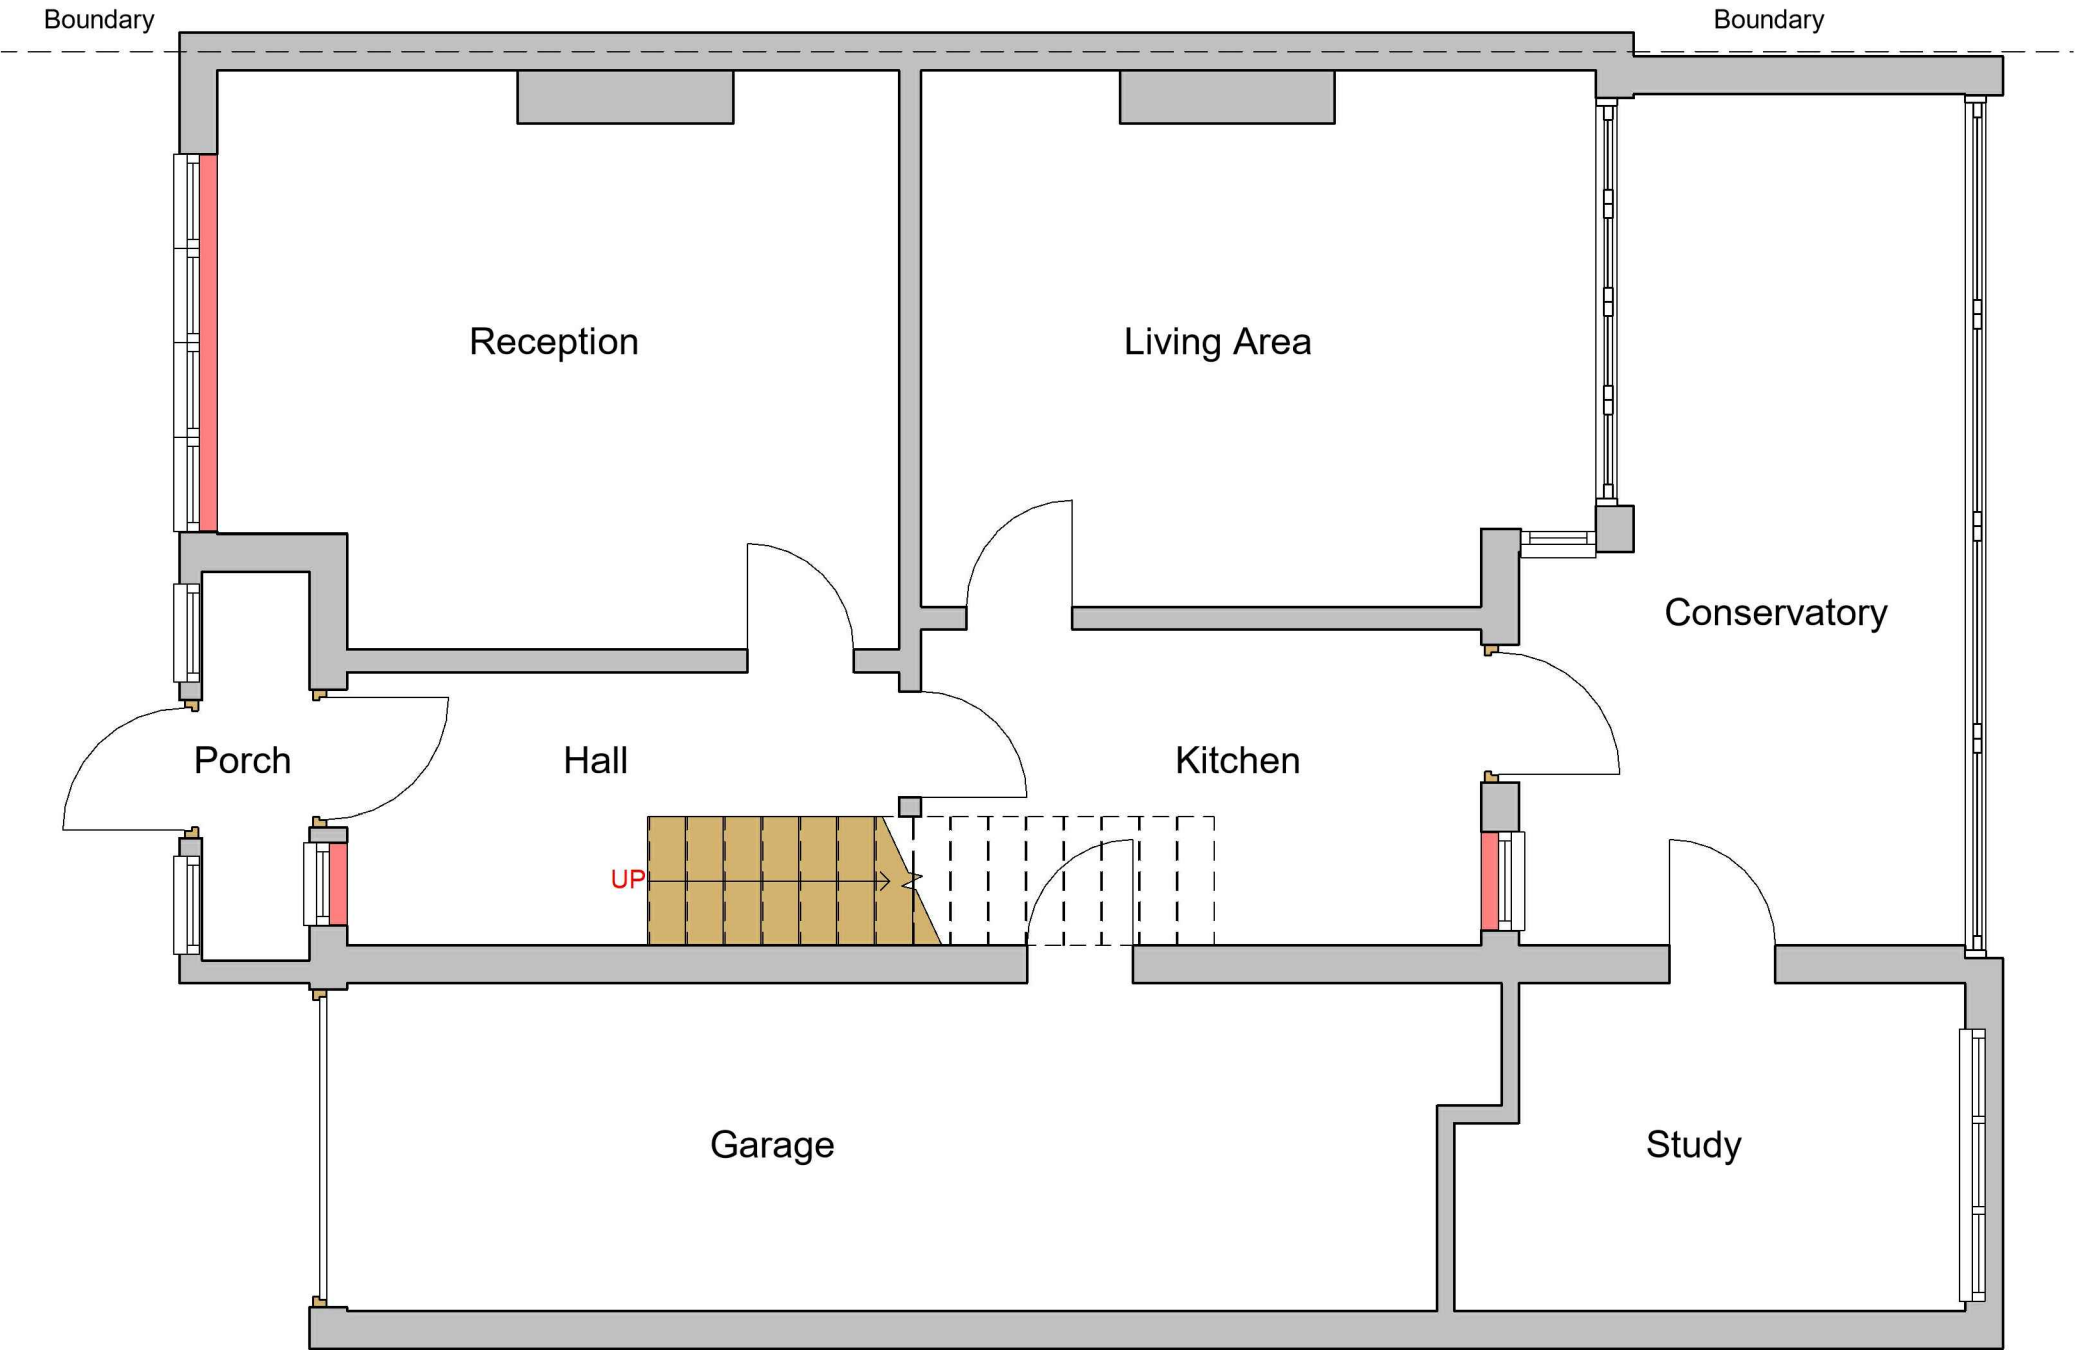


1

# Existing Ground Floor

1 : 50

GENERAL NOTES:

1.
- DO NOT SCALE FROM THE DRAWINGS
2.
- ALL DIMENTIONS ARE IN MILLIMETER.
3.
- VERIFY ALL DIMENSIONS AND CONDITIONS BEFORE BUILDING OR STARTING CONSTRUCTION.
4.
- NOTIFY THE DESIGNER IMMEDIATELY OF ANY DISCREPANCY OR VARIATION.
5.
- ALL WORK TO COMPLY WITH CURRENT BUILDING REGULATIONS AND CODES OF PRACTICE.

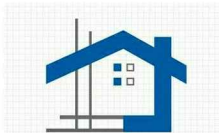

Art @ Rooshika

NISARG@HOTMAIL.COM

+44 - 7951491310

PROJECT

185 Eastcote Road Ruislip HA4 8BJ

SHEET

Existing Ground Floor Plan

CLIENT

Mr Anand Thiagarajan

Date

Issue Date

Drawn by

Author

Checked by  
Checker

Project number


Project Number

DRWAING NUMBER

A101

Scale (@ A3)


REV

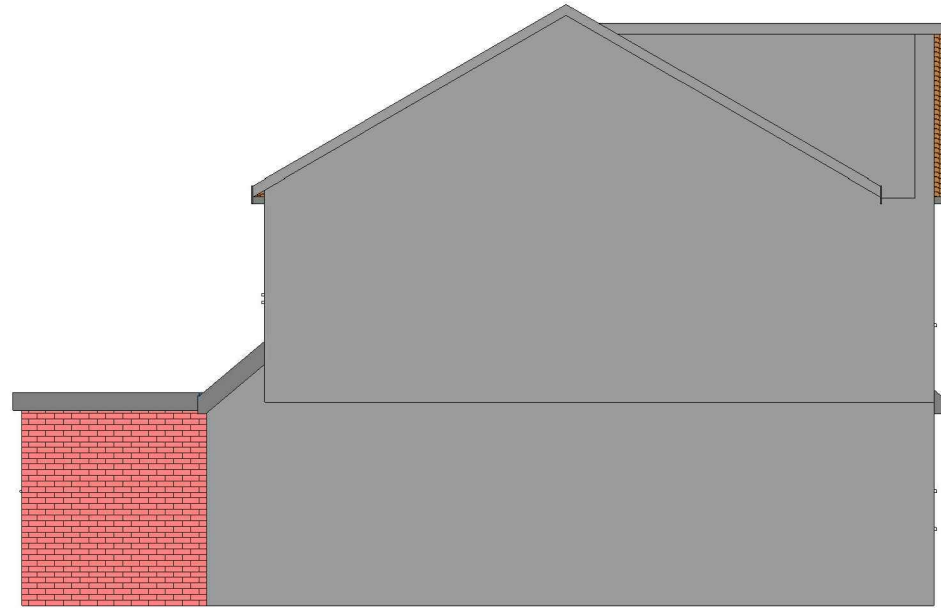

**1 Existing Flank Wall\_Elevation**  
1 : 100



**2 Existing Rear\_Elevation**  
1 : 100

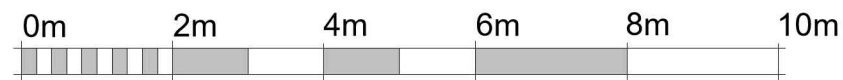

VISUAL SCALE 1:100 @ A3



**3 Existing Front\_Elevation**  
1 : 100



**4 Existing Side\_Elevation**  
1 : 100

**GENERAL NOTES:**

- DO NOT SCALE FROM THE DRAWINGS
- ALL DIMENSIONS ARE IN MILLIMETER.
- VERIFY ALL DIMENSIONS AND CONDITIONS BEFORE BUILDING OR STARTING CONSTRUCTION.
- NOTIFY THE DESIGNER IMMEDIATELY OF ANY DISCREPANCY OR VARIATION.
- ALL WORK TO COMPLY WITH CURRENT BUILDING REGULATIONS AND CODES OF PRACTICE.



Art @ Rooshika

NISARG@HOTMAIL.COM

+44 - 7951491310

**PROJECT**

185 Eastcote Road Ruislip HA4 8BJ

**SHEET**

Existing Elevations

**CLIENT**

Mr Anand Thiagarajan

**Date**

**Issue Date**

**Drawn by**

**Author**

**Checked by**

**Checker**

**Project number**


**Project Number**

**DRWAING NUMBER**


A102

**Scale (@ A3)**

**REV**

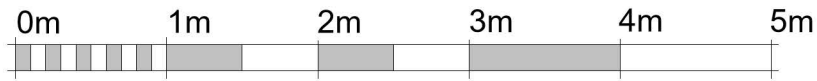

VISUAL SCALE 1:50 @ A3

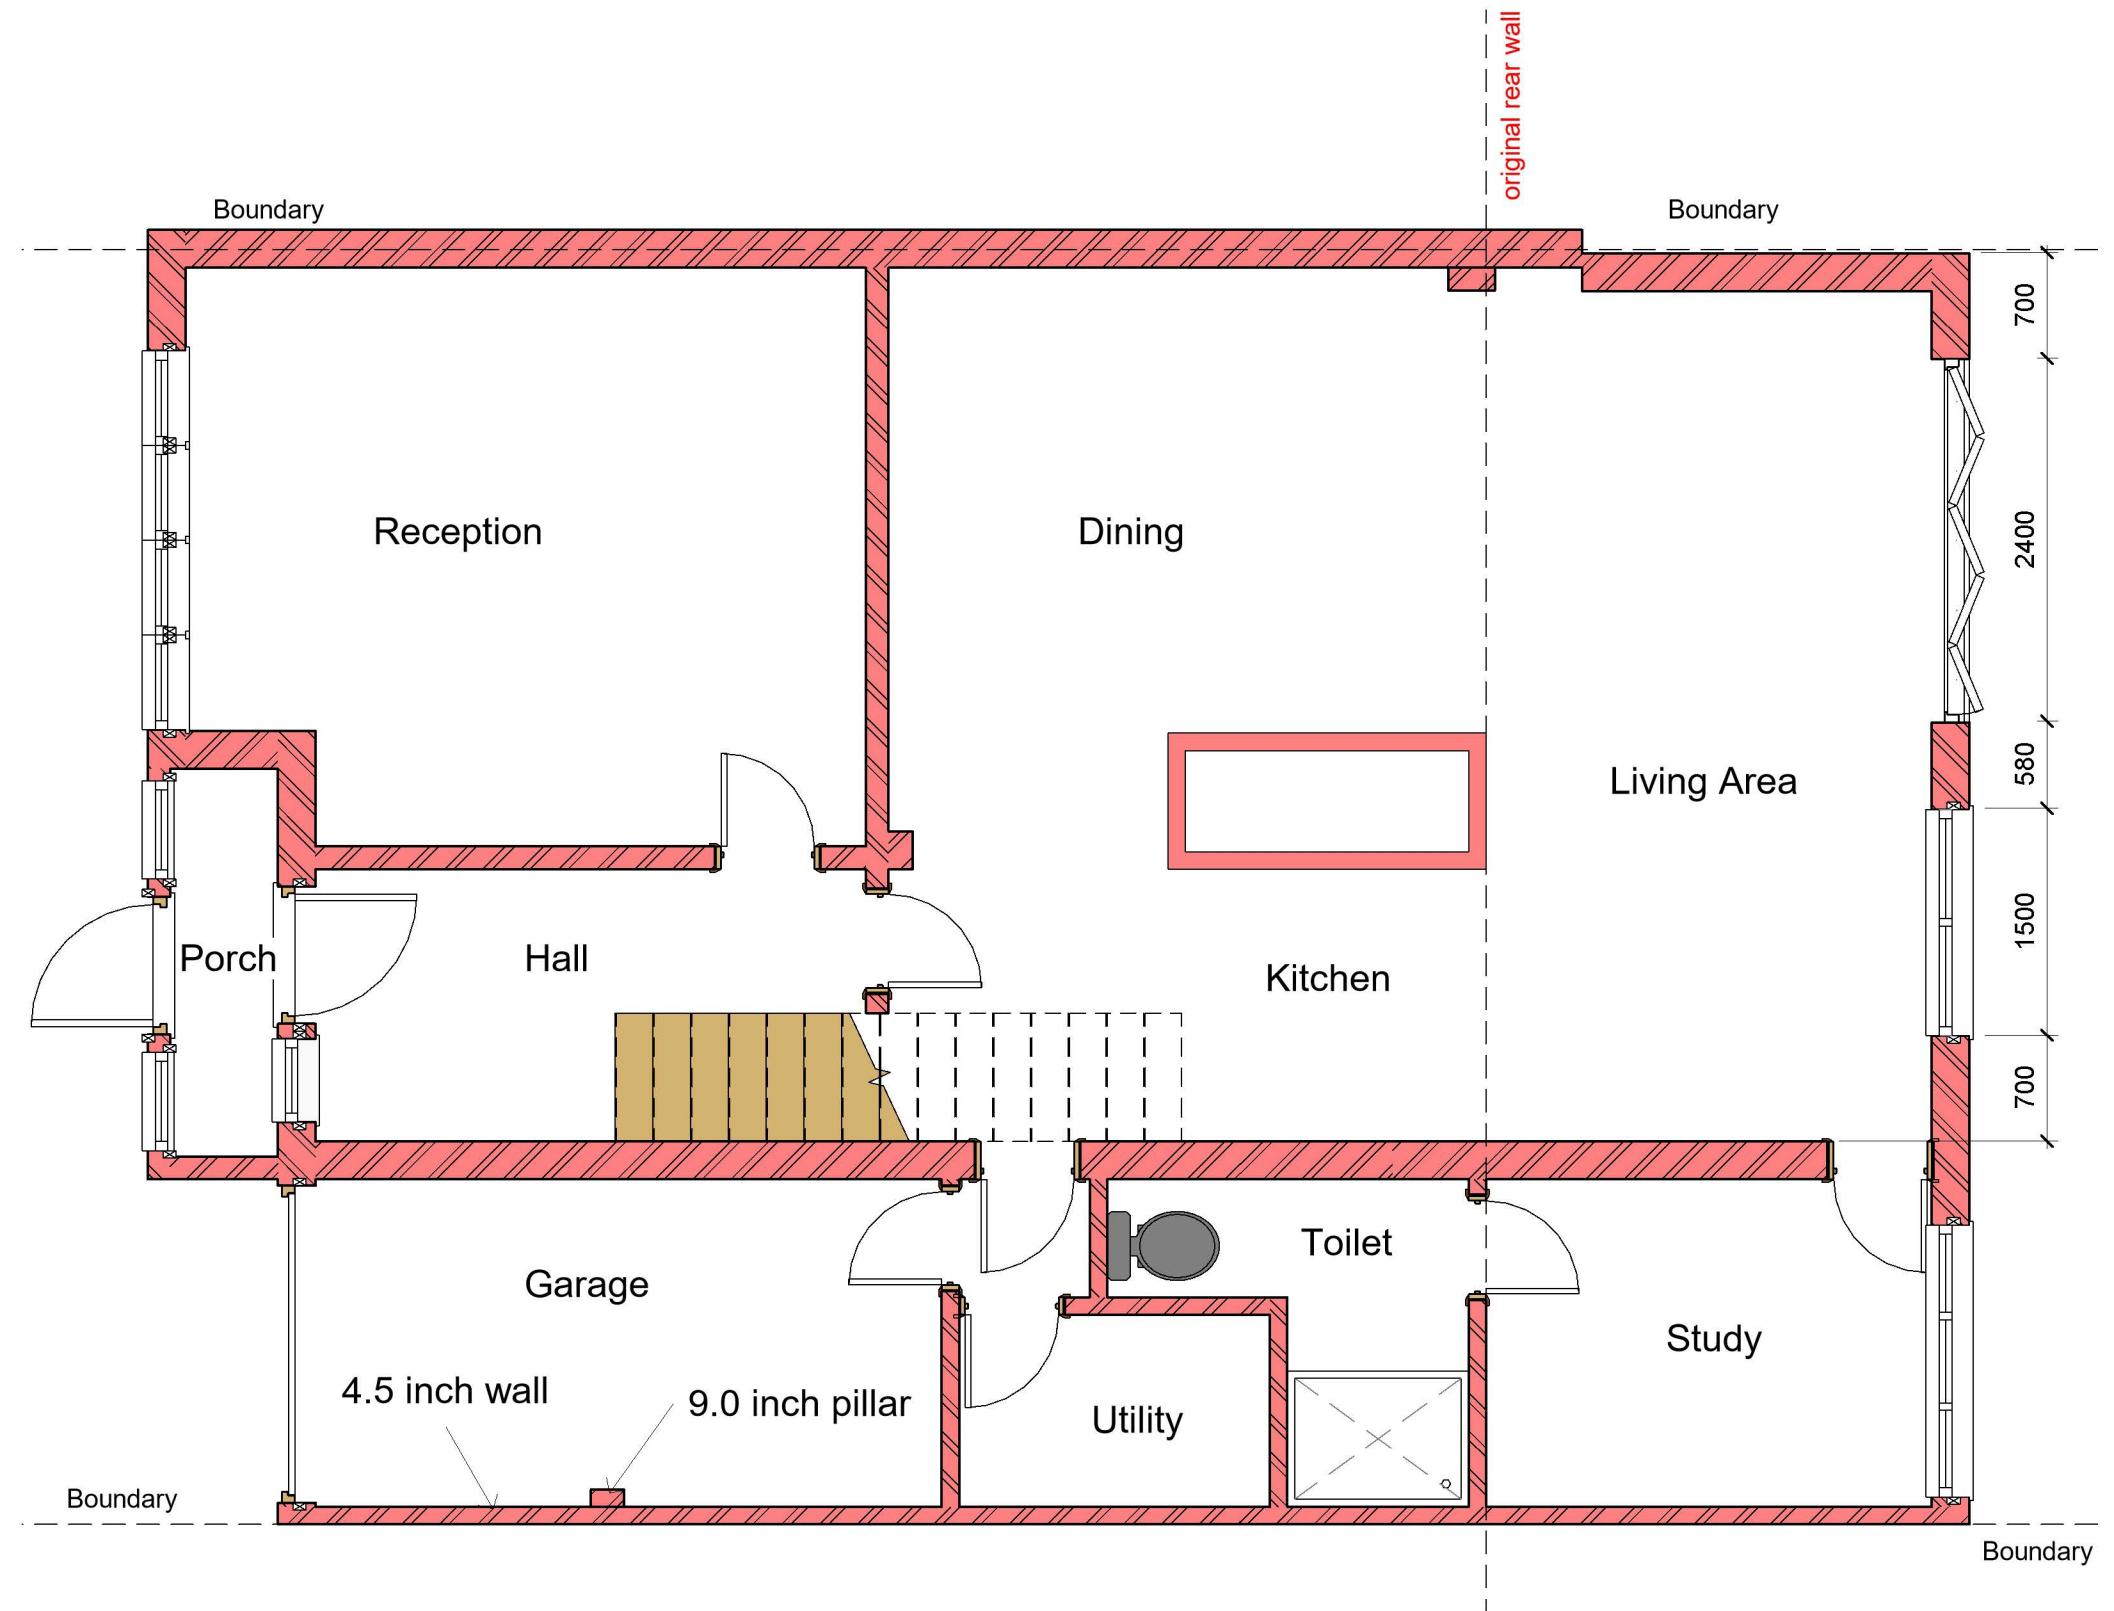

# 1 Proposed Ground Floor

1 : 50

## GENERAL NOTES:

- DO NOT SCALE FROM THE DRAWINGS
- ALL DIMENSIONS ARE IN MILLIMETER.
- VERIFY ALL DIMENSIONS AND CONDITIONS BEFORE BUILDING OR STARTING CONSTRUCTION.
- NOTIFY THE DESIGNER IMMEDIATELY OF ANY DISCREPANCY OR VARIATION.
- ALL WORK TO COMPLY WITH CURRENT BUILDING REGULATIONS AND CODES OF PRACTICE.



Art @ Rooshika

NISARG@HOTMAIL.COM

+44 - 7951491310

## PROJECT

185 Eastcote Road Ruislip HA4 8BJ

## SHEET

Proposed Ground Floor Plan

## CLIENT

Mr Anand Thiagarajan

Date

Issue Date

Drawn by

Author

Checked by

Checker

Project number

Project Number



DRWAING NUMBER

A103

Scale (@ A3)

REV



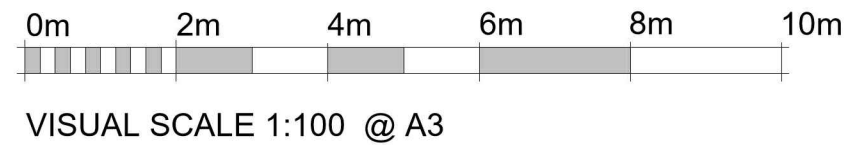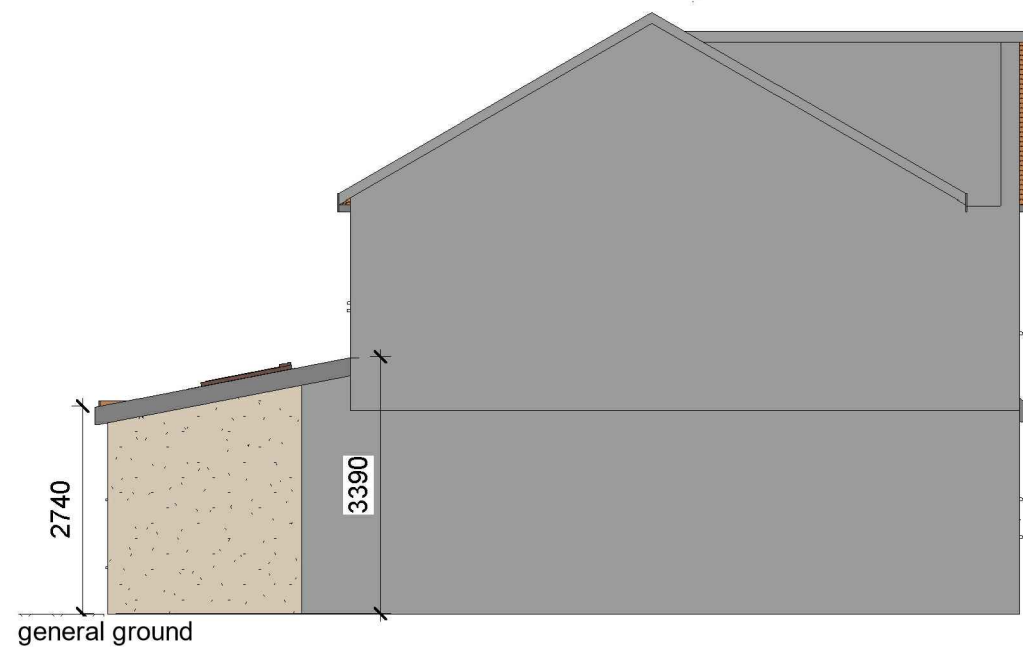

**1 Proposed Flank Wall\_Elevation**  
1 : 100

**2 Proposed Front\_Elevation**  
1 : 100

ALL PROPOSED MATERIALS/FINISHED TO MATCH WITH EXISTING.



**3 Proposed Rear\_Elevation**  
1 : 100



**4 Proposed Side\_Elevation**  
1 : 100

**GENERAL NOTES:**

- DO NOT SCALE FROM THE DRAWINGS
- ALL DIMENSIONS ARE IN MILLIMETER.
- VERIFY ALL DIMENSIONS AND CONDITIONS BEFORE BUILDING OR STARTING CONSTRUCTION.
- NOTIFY THE DESIGNER IMMEDIATELY OF ANY DISCREPANCY OR VARIATION.
- ALL WORK TO COMPLY WITH CURRENT BUILDING REGULATIONS AND CODES OF PRACTICE.



Art @ Rooshika

NISARG@HOTMAIL.COM

+44 - 7951491310

**PROJECT**

185 Eastcote Road Ruislip HA4 8BJ

**SHEET**

Proposed Elevations

**CLIENT**

Mr Anand Thiagarajan

**Date**

**Issue Date**

**Drawn by**

**Author**

**Checked by**

**Checker**

**Project number**


**Project Number**

**DRWAING NUMBER**


A104

**Scale (@ A3)**


**REV**

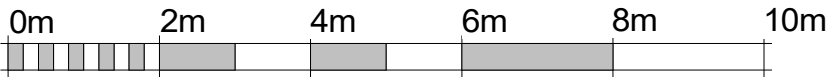

VISUAL SCALE 1:100 @ A3

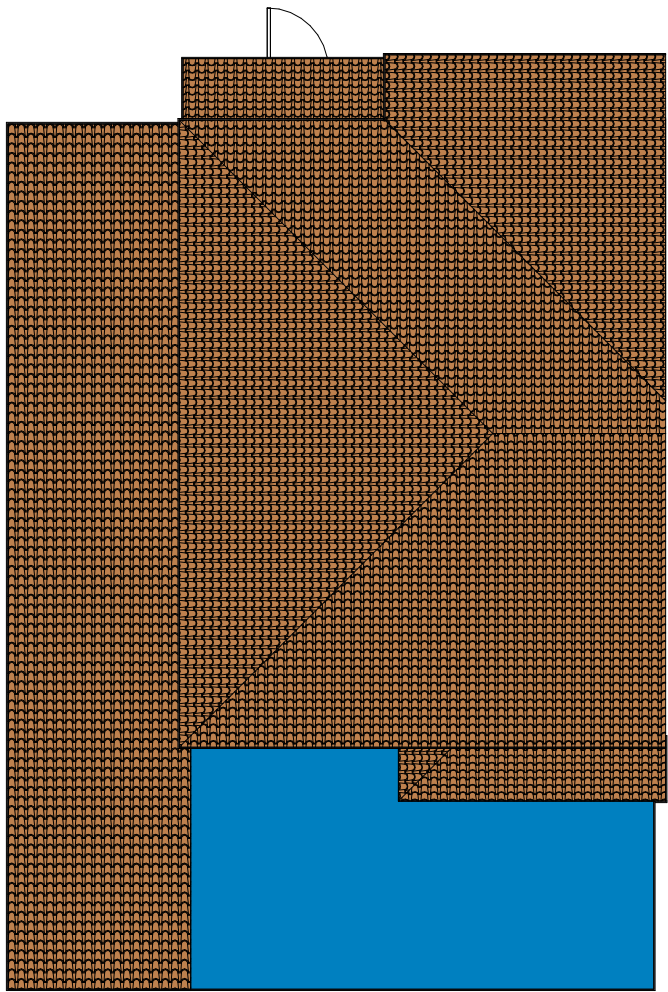

1 Existing Roof  
1 : 100

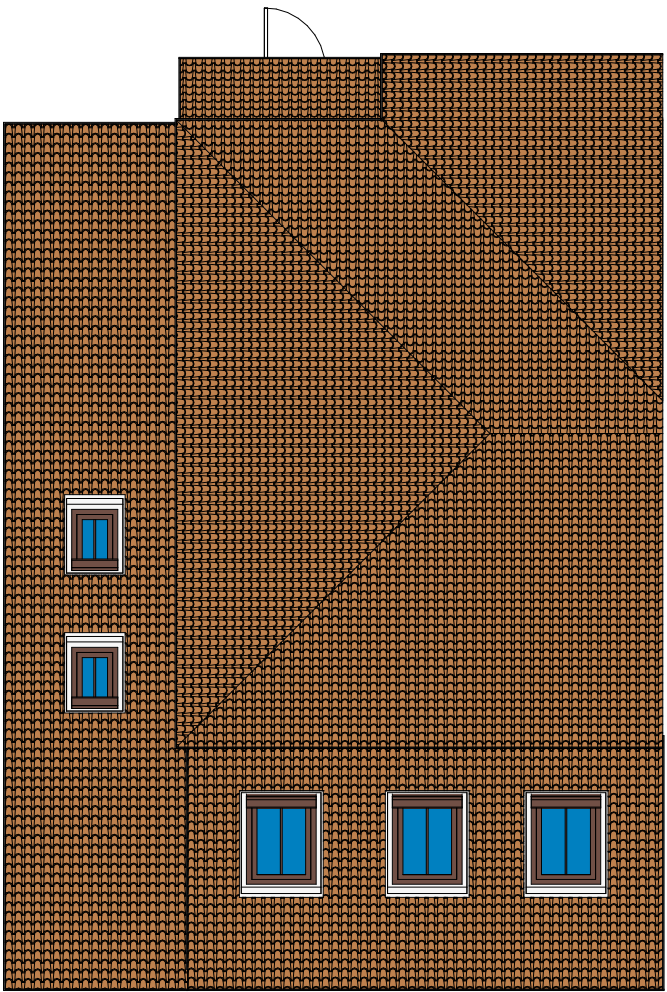

2 Proposed Roof  
1 : 100

GENERAL NOTES:

1. DO NOT SCALE FROM THE DRAWINGS
2. ALL DIMENTIONS ARE IN MILLIMETER.
3. VERIFY ALL DIMENSIONS AND CONDITIONS BEFORE BUILDING OR STARTING CONSTRUCTION.
4. NOTIFY THE DESIGNER IMMEDIATELY OF ANY DISCREPANCY OR VARIATION.
5. ALL WORK TO COMPLY WITH CURRENT BUILDING REGULATIONS AND CODES OF PRACTICE.



Art @ Rooshika

NISARG@HOTMAIL.COM

+44 - 7951491310

PROJECT

185 Eastcote Road Ruislip HA4 8BJ

SHEET

Existing & Proposed Roof

CLIENT

Mr Anand Thiagarajan

Date  
Issue Date

Drawn by  
Author  
Checked by  
Checker

Project number  
Project Number


DRWAING NUMBER

A106


Scale (@ A3)

REV




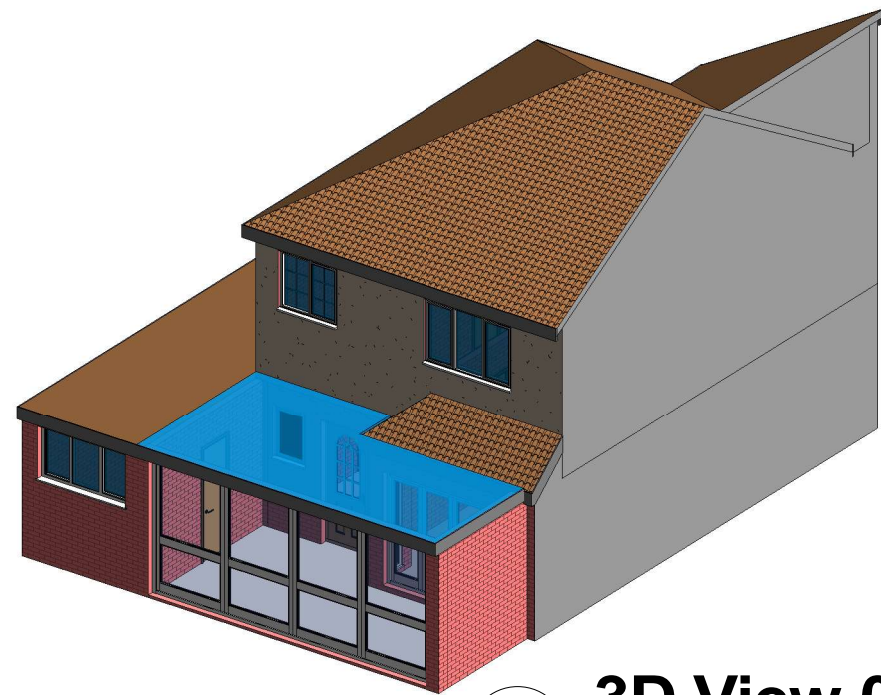


1 3D View 01 Existing

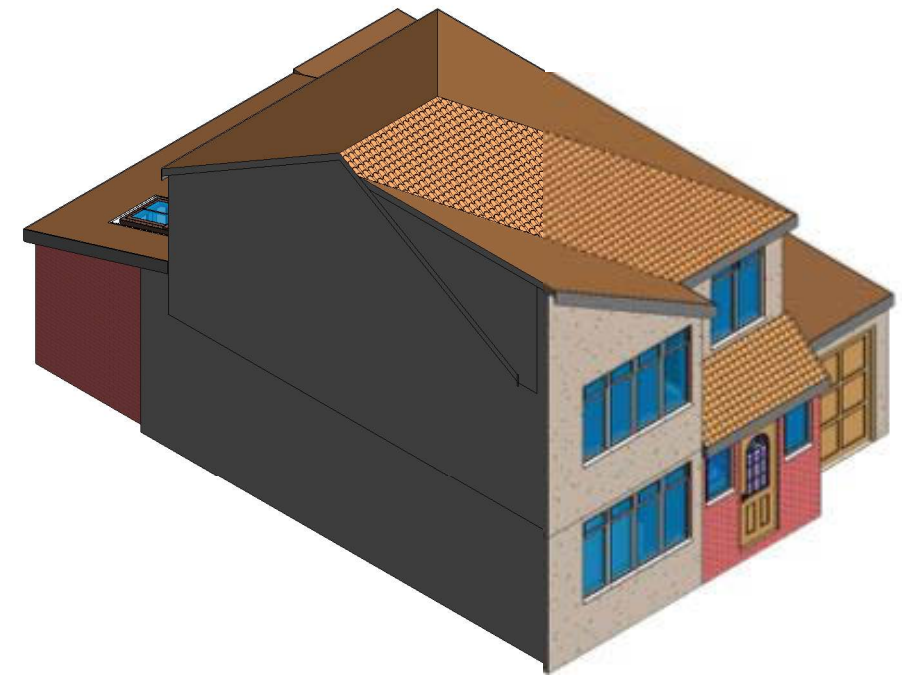

4 3D View 02 Proposed

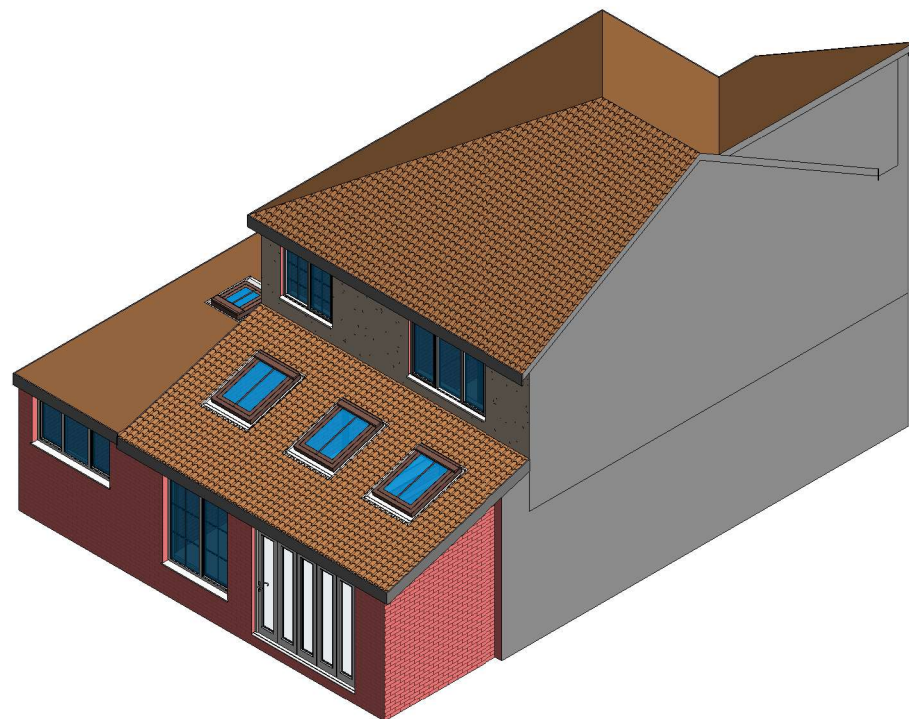

2 3D View 01 Proposed

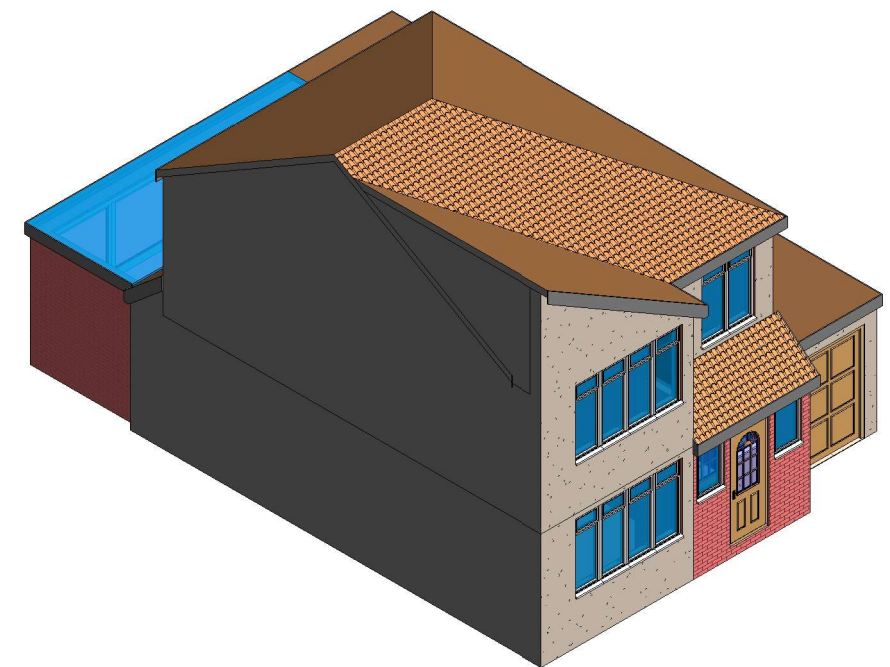

3 3D View 02 Existing

**GENERAL NOTES:**

1. DO NOT SCALE FROM THE DRAWINGS
2. ALL DIMENSIONS ARE IN MILLIMETER.
3. VERIFY ALL DIMENSIONS AND CONDITIONS BEFORE BUILDING OR STARTING CONSTRUCTION.
4. NOTIFY THE DESIGNER IMMEDIATELY OF ANY DISCREPANCY OR VARIATION.
5. ALL WORK TO COMPLY WITH CURRENT BUILDING REGULATIONS AND CODES OF PRACTICE.



Art @ Rooshika

NISARG@HOTMAIL.COM

+44 - 7951491310

**PROJECT**

185 Eastcote Road Ruislip HA4 8BJ

**SHEET**

3D View

**CLIENT**

Mr Anand Thiagarajan

Date

Issue Date

Drawn by

Author

Checked by

Checker

Project number

Project Number

DRWAING NUMBER

A107

Scale (@ A3)

REV