


FOR CONSTRUCTION PURPOSES DO NOT SCALE FROM THIS DRAWING.
 ALL DIMENSIONS TO BE CHECKED ON SITE. ANY DISCREPANCIES MUST BE
 REPORTED TO THE ARCHITECT FOR VERIFICATION PRIOR TO
 COMMENCEMENT OF THE EFFECTED WORKS. IF IN DOUBT ASK. THIS
 DRAWING IS COPYRIGHT.


Rev No	Date	Revision note

Rev Date Preliminary issue

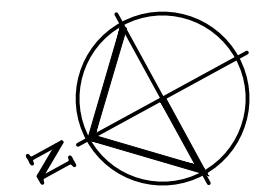


A
B
C
D
E
F


A
B
C
D
E
F

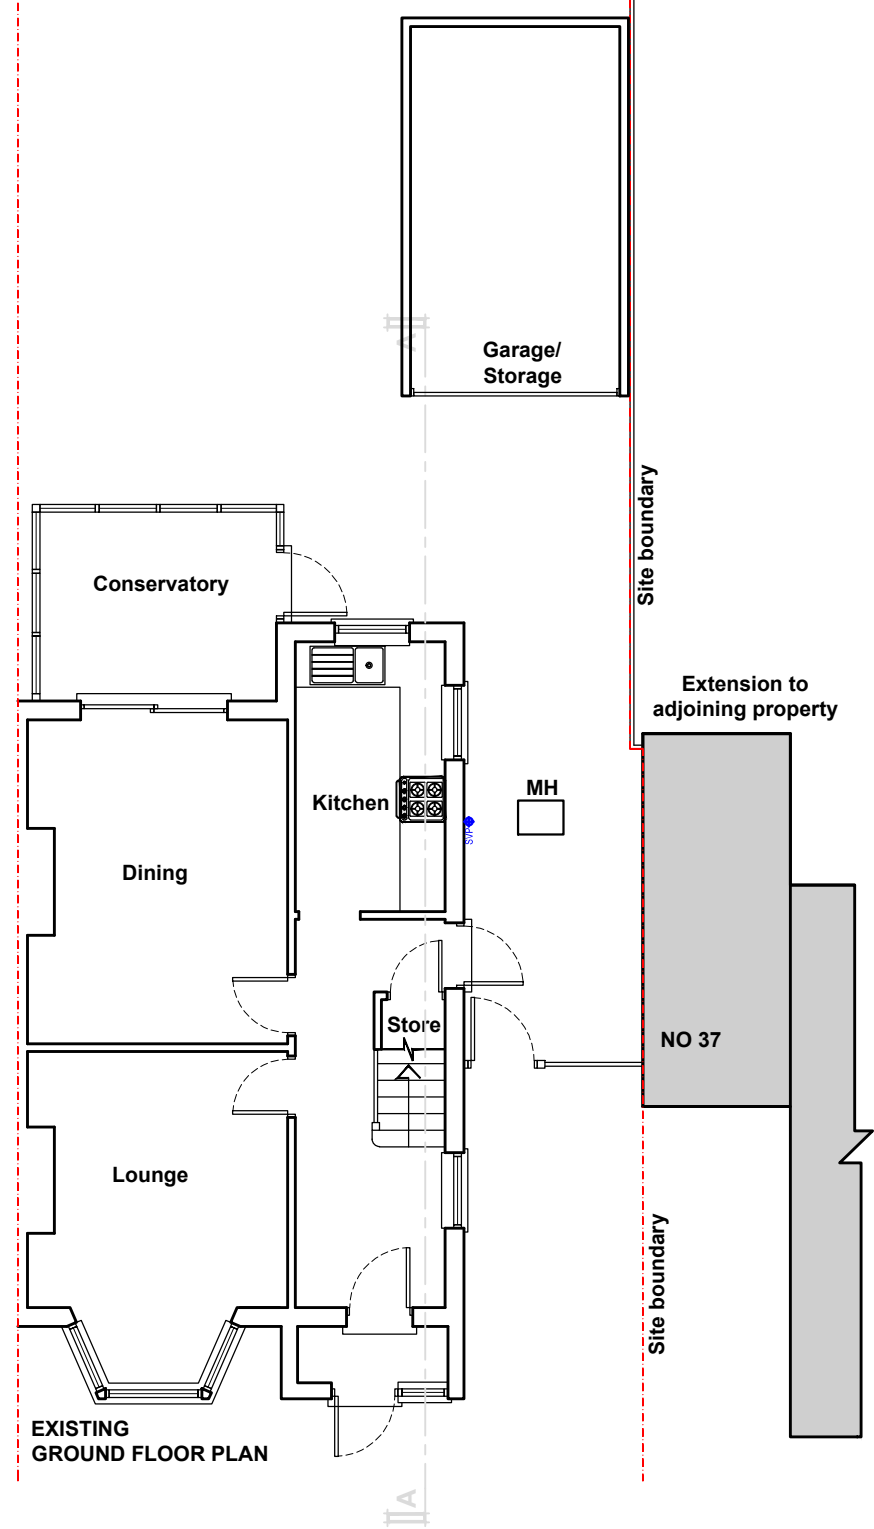


EXISTING GROUND FLOOR PLAN

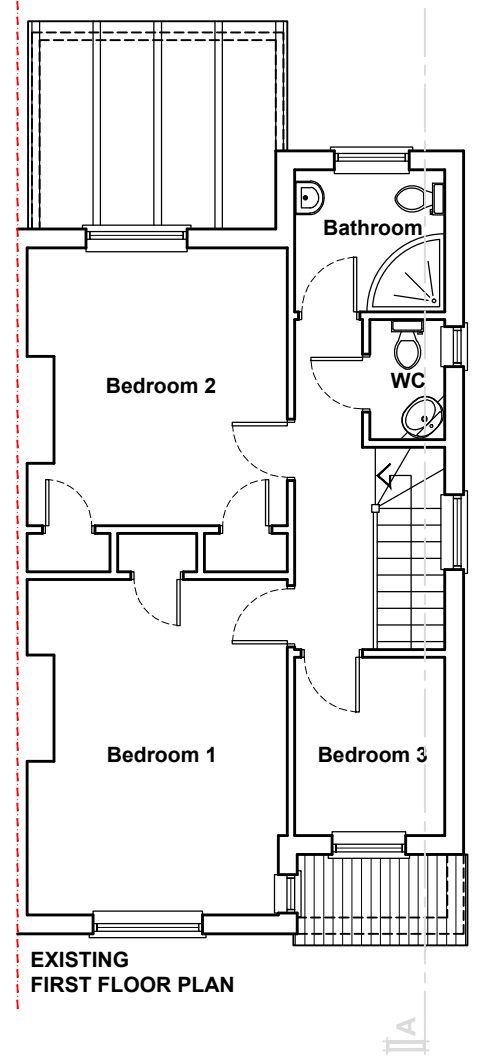

EXISTING FIRST FLOOR PLAN

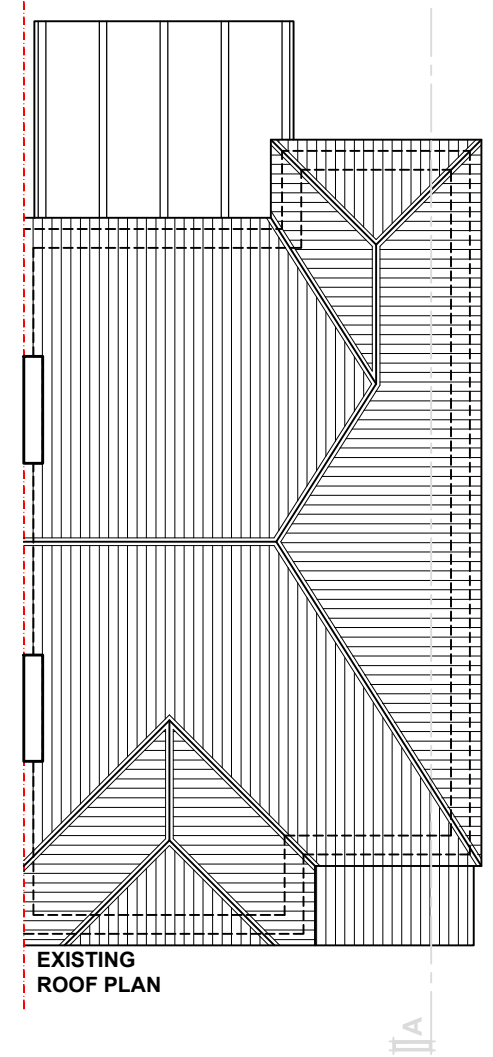

EXISTING ROOF PLAN

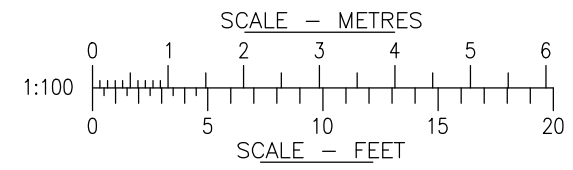

JOB TITLE		35 Ivy House Road Ickenham Uxbridge UB10 8NF	
DRG TITLE		Existing Floor plans and Roof plan	
SCALE @ A3	DATE	1:100@A3 Mar '26	
JOB NO.	DRG NO.	REV	
10915	110	Rev	

BROOK HOUSE
 54A COWLEY MILL ROAD
 UXBRIDGE UB8 2FX
 TEL: (01895) 272 446
 FAX: (01895) 272 483
 EMAIL: admin@jpbarchitects.co.uk