
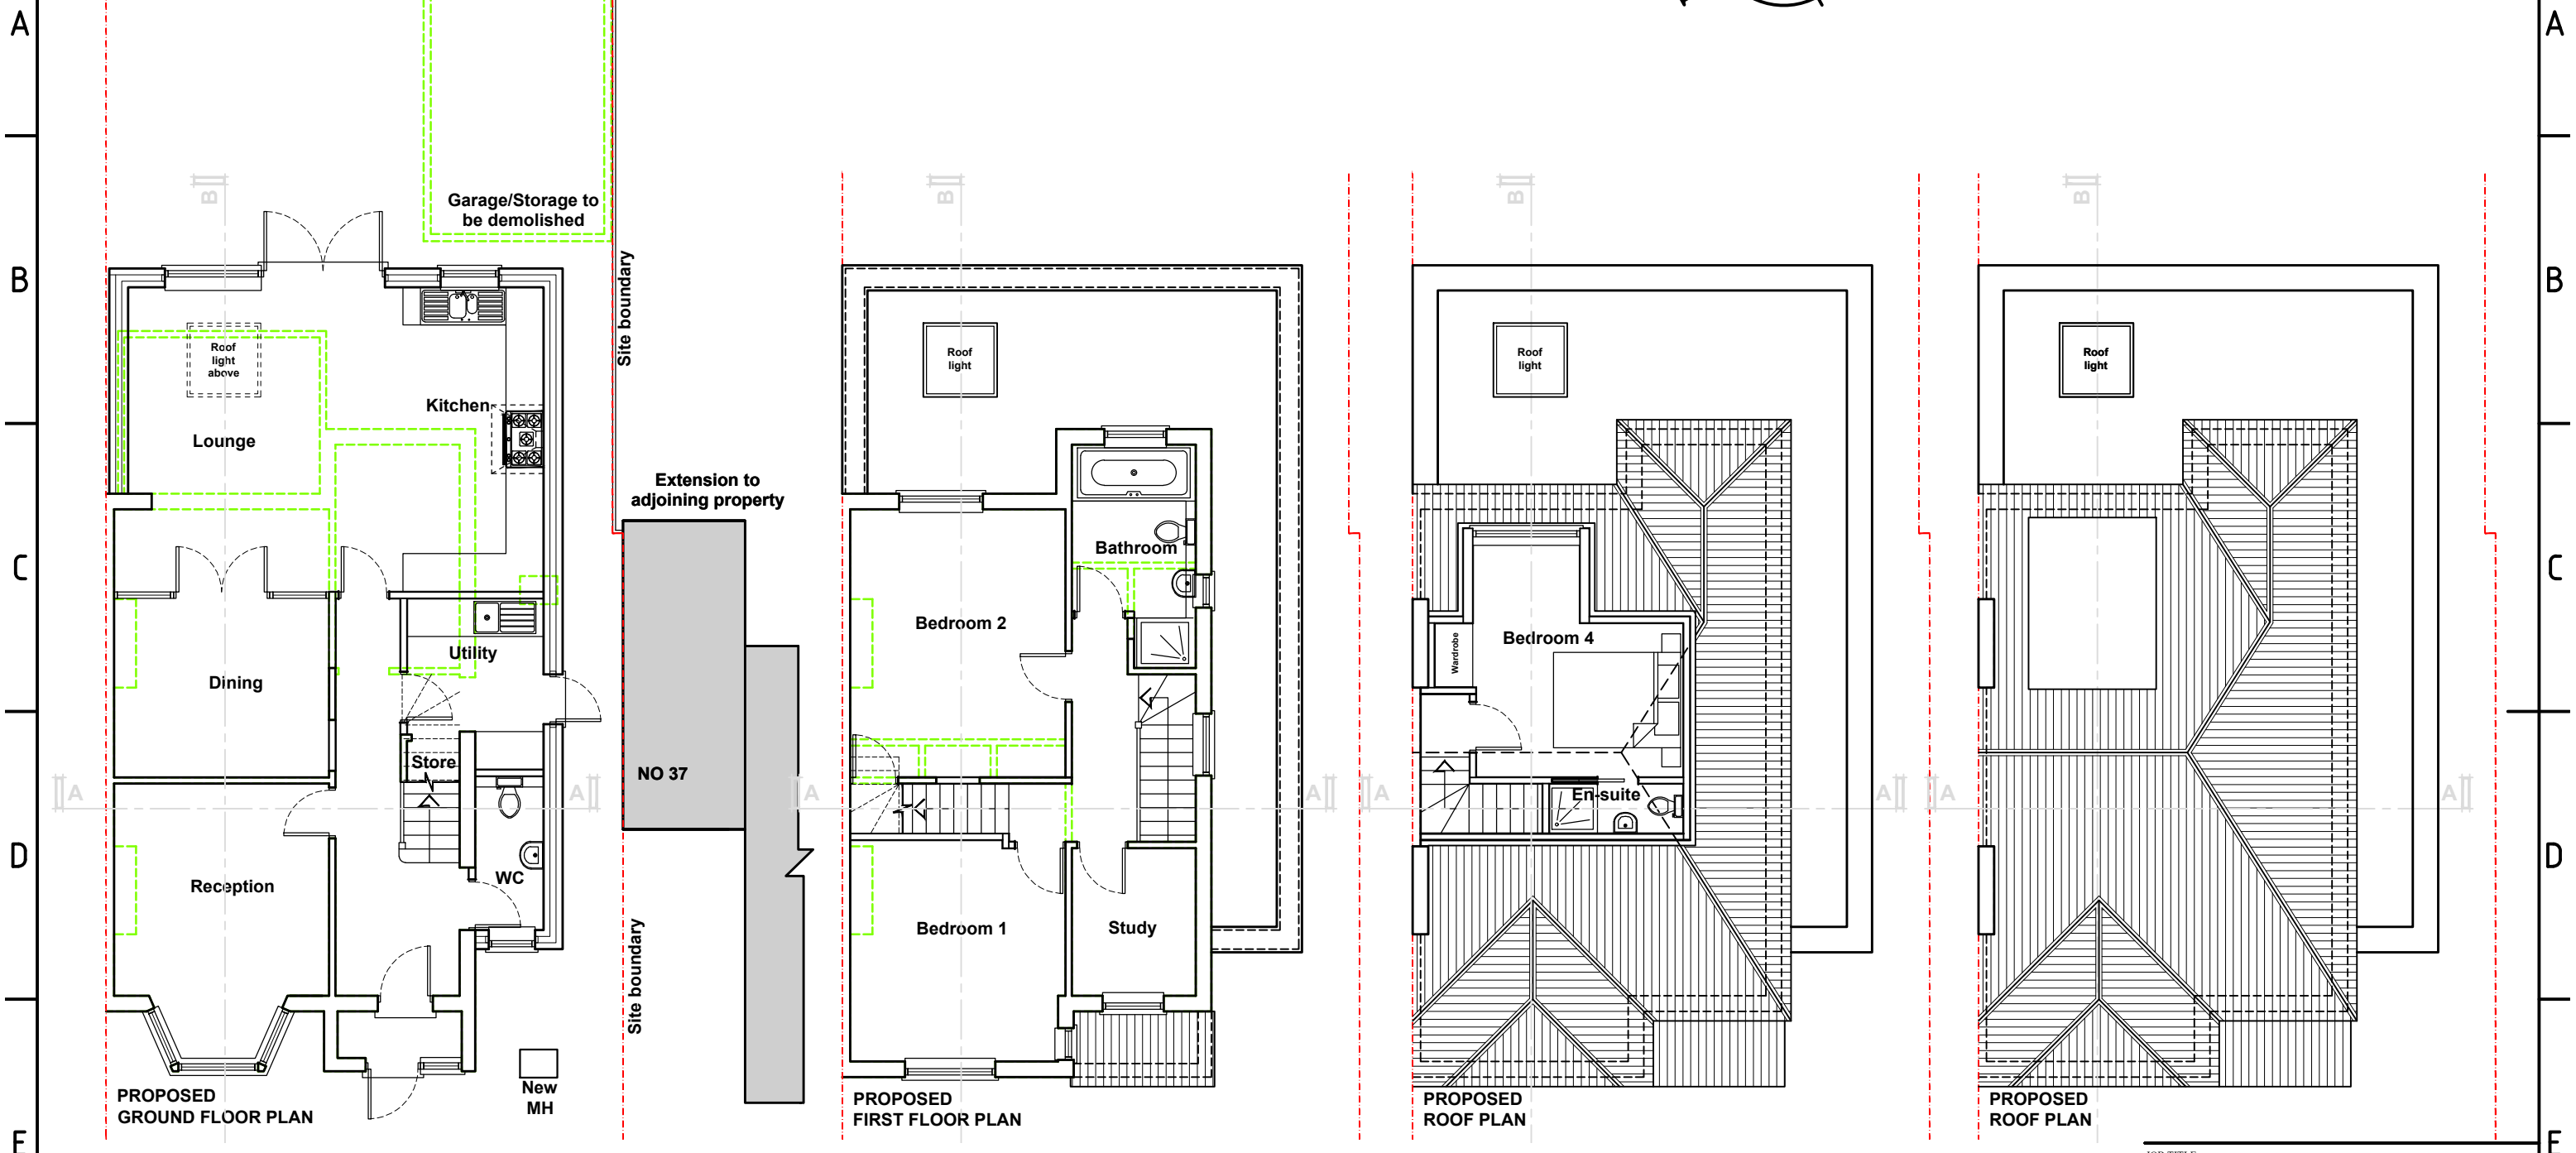


FOR CONSTRUCTION PURPOSES DO NOT SCALE FROM THIS DRAWING. ALL DIMENSIONS TO BE CHECKED ON SITE. ANY DISCREPANCIES MUST BE REPORTED TO THE ARCHITECT FOR VERIFICATION PRIOR TO COMMENCEMENT OF THE EFFECTED WORKS. IF IN DOUBT ASK. THIS DRAWING IS COPYRIGHT.

Rev No	Date	Revision note
Rev	Date	Preliminary issue
A	24th Apr '26	Floor plans amended

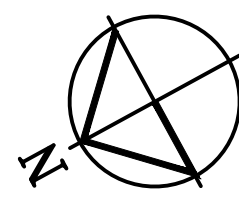

Extension to adjoining property


NO 37

PROPOSED GROUND FLOOR PLAN

PROPOSED FIRST FLOOR PLAN

PROPOSED ROOF PLAN

PROPOSED ROOF PLAN

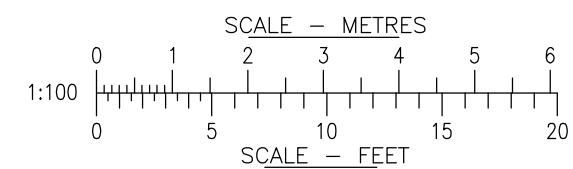

JOB TITLE
35 Ivy House Road
Ickenham
Uxbridge
UB10 8NF

DRG TITLE
Proposed
Floor plans and Roof plan

SCALE @ A3 1:100@A3	DATE Mar '26
JOB NO. 10915	DRG NO. 210
	REV A

BROOK HOUSE
54A COWLEY MILL ROAD
UXBRIDGE UB8 2FX
TEL: (01895) 272 446
FAX: (01895) 272 483
EMAIL: admin@jpbarchitects.co.uk