

#### VOLUME CALCULATION :-

##### 1. DORMER :-

$$A-3.103 \times B-2.489 \times C-2.387 \times \frac{1}{2} = 9.22$$

$$D-3.103 \times E-2.489 \times F-2.387 \times \frac{1}{2} = 9.22$$

$$X-8.027 \times Y-3.103 \times Z-2.500 \times \frac{1}{2} = 31.13$$

$$\text{TOTAL} : 9.22 + 9.22 + 31.13 = 49.57 \text{ m}^3$$

Dimensions to be verified on site  
DO NOT SCALE FROM THIS DRAWING.  
Any areas indicated on this drawing are for guidance only.No responsibility is taken for their accuracy.

This drawing is the property of **Design Workshop Consultant Ltd** Copyright is reserved by them and the drawing is issued on the condition that it is not copied, reproduced, retained or disclosed to any unauthorized person, either wholly or in part without the consent in writing of **Design Workshop Consultant Ltd**

Site Address:

44, Hillside Gardens,  
Northwood,  
HA6 1RL

Title:


Proposed Elevations

Scale: 1:50

Paper Size: A3

Rev Date Comments


Drawn By: MP  
Job Ref: 23065  
Date: May 2023  
Drawing No. LW - 05

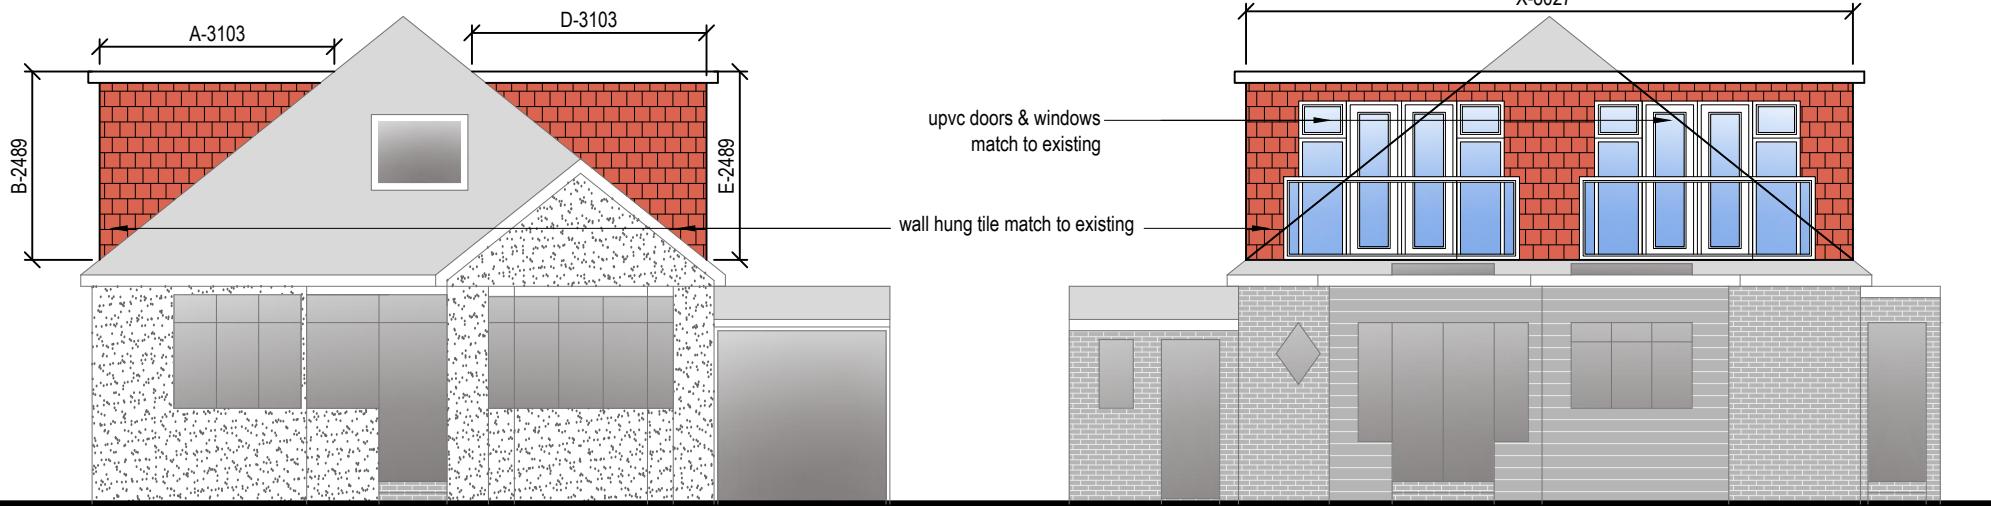

#### NOTE:

ANY WINDOW INSERTED ON WALL OR ROOF SLOPE FORMING A SIDE ELEVATION OF THE DWELLING SHALL BE:

1. OBSECURE P GLAZED
2. NON- OPENING UNLESS THE PARTS OF THE WINDOW WHICH CAN BE OPENED ARE MORE THAN 1.7 METERS ABOVE THE FLOOR OF THE ROOM IN WHICH THE WINDOW IS INSTALLED.
3. ROOF WINDOWS WILL NOT PROTRUDE MORE THAN 150MM

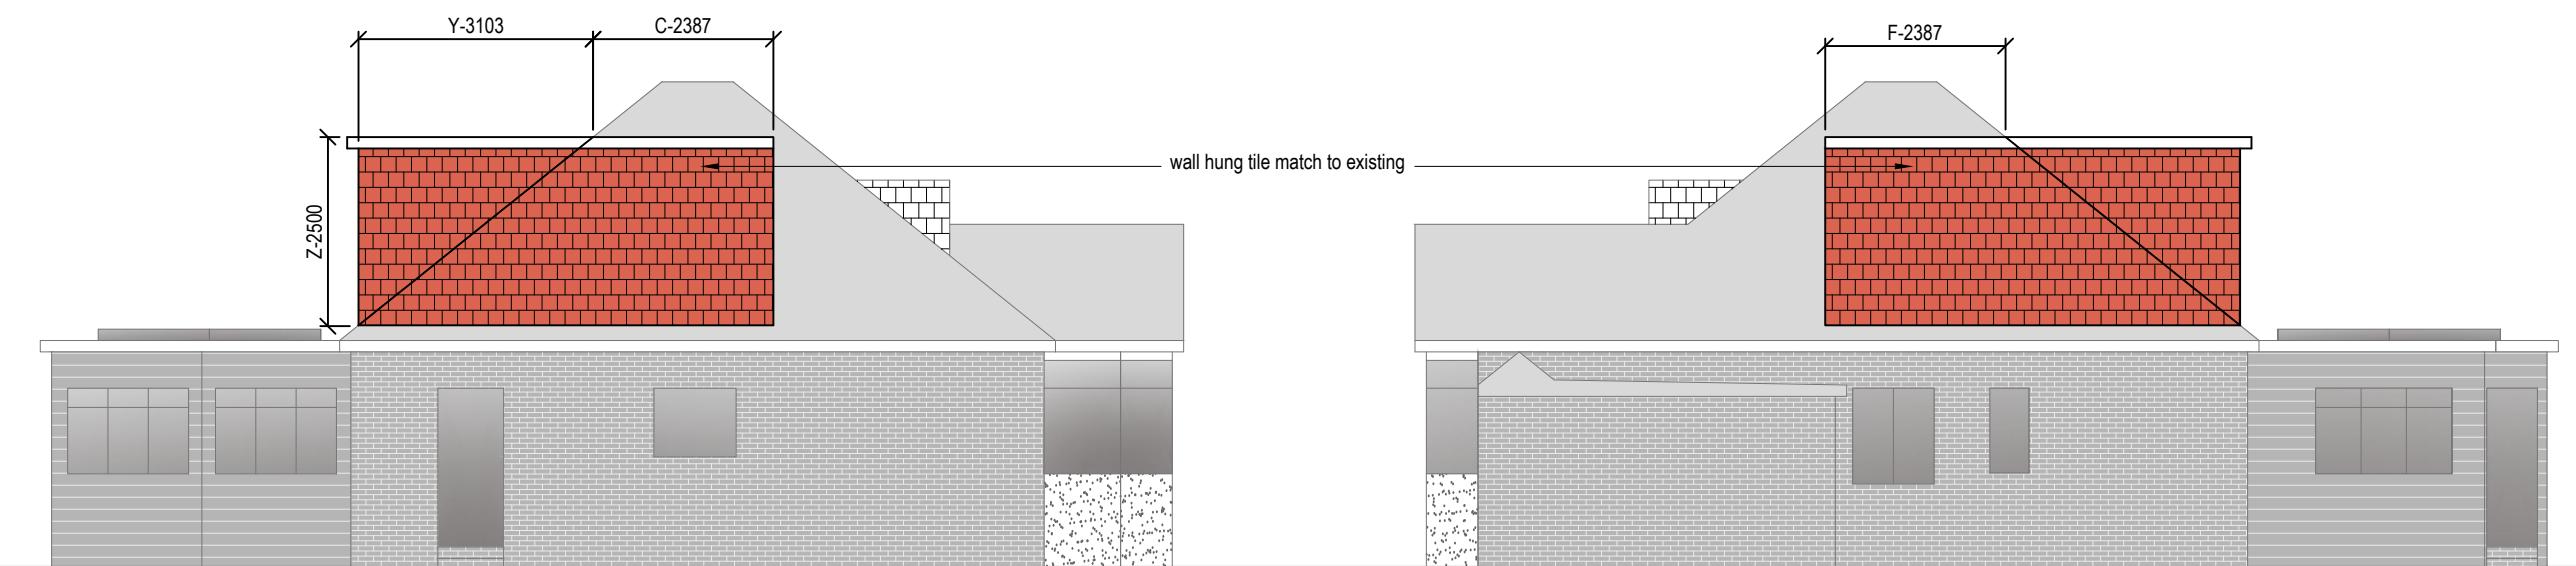



Design Workshop

Dimensions to be verified on site  
DO NOT SCALE FROM THIS DRAWING.  
Any areas indicated on this drawing are for guidance only.  
No responsibility is taken for their accuracy.

This drawing is the property of **Design Workshop Consultant Ltd**. Copyright is reserved by them and the drawing is issued on the condition that it is not copied, reproduced, retained or disclosed to any unauthorized person, either wholly or in part without the consent in writing of **Design Workshop Consultant Ltd**.

Site Address:

44, Hillside Gardens,  
Northwood,  
HA6 1RL


Title:

Proposed Loft Plan

Scale: 1:50

Paper Size: A3

Rev	Date	Comments

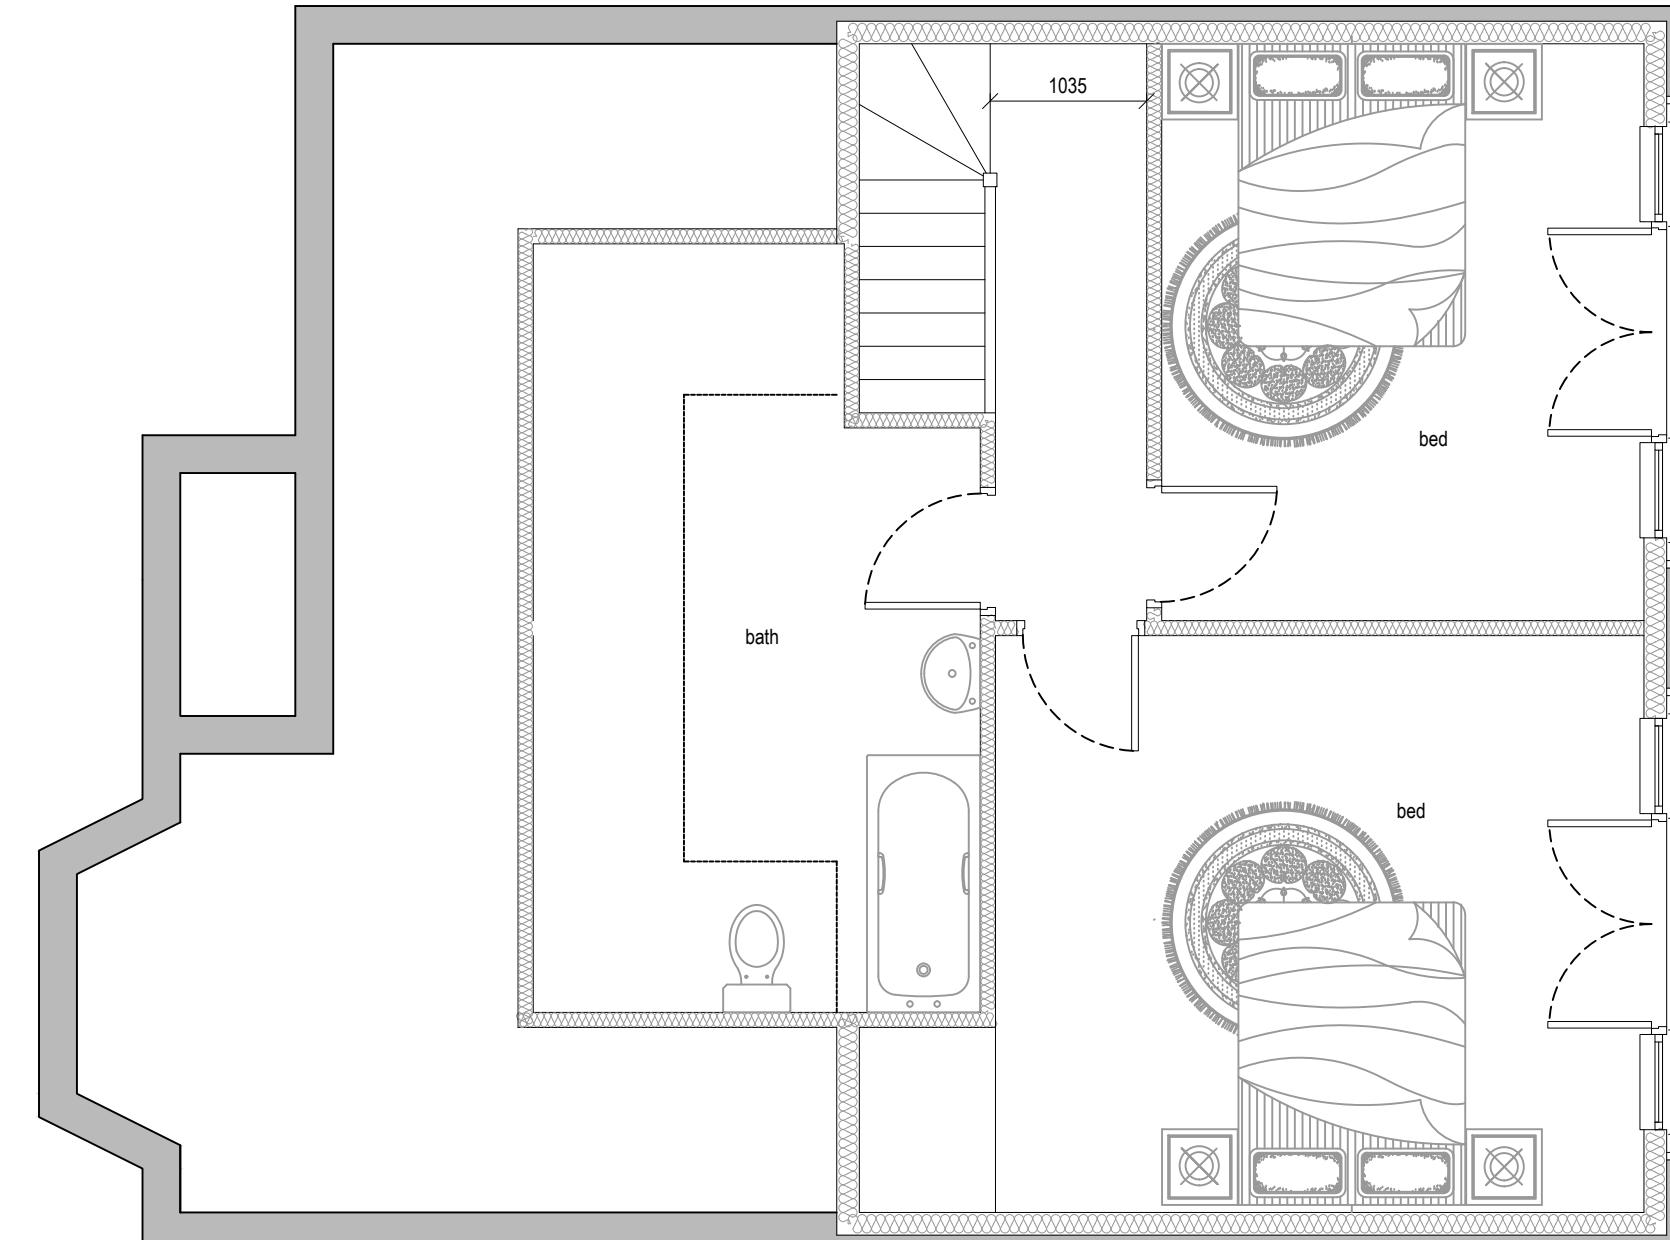

Proposed Loft Plan

0 0.5 1.0 1.5 2.0 2.5  
metres 1:50 scale

Drawn By: MP

Job Ref: 23065

Date: May 2023

Drawing No. LW - 04



Dimensions to be verified on site  
DO NOT SCALE FROM THIS DRAWING.  
Any areas indicated on this drawing are for guidance only. No responsibility is taken for their accuracy.

This drawing is the property of **Design Workshop Consultant Ltd**. Copyright is reserved by them and the drawing is issued on the condition that it is not copied, reproduced, retained or disclosed to any unauthorized person, either wholly or in part without the consent in writing of **Design Workshop Consultant Ltd**.

Site Address:

44, Hillside Gardens,  
Northwood,  
HA6 1RL

Title:


Proposed Ground Floor Plan

Scale: 1:50

Paper Size: A3

Rev	Date	Comments

Drawn By: MP  
Job Ref: 23065  
Date: May 2023  
Drawing No. LW - 03

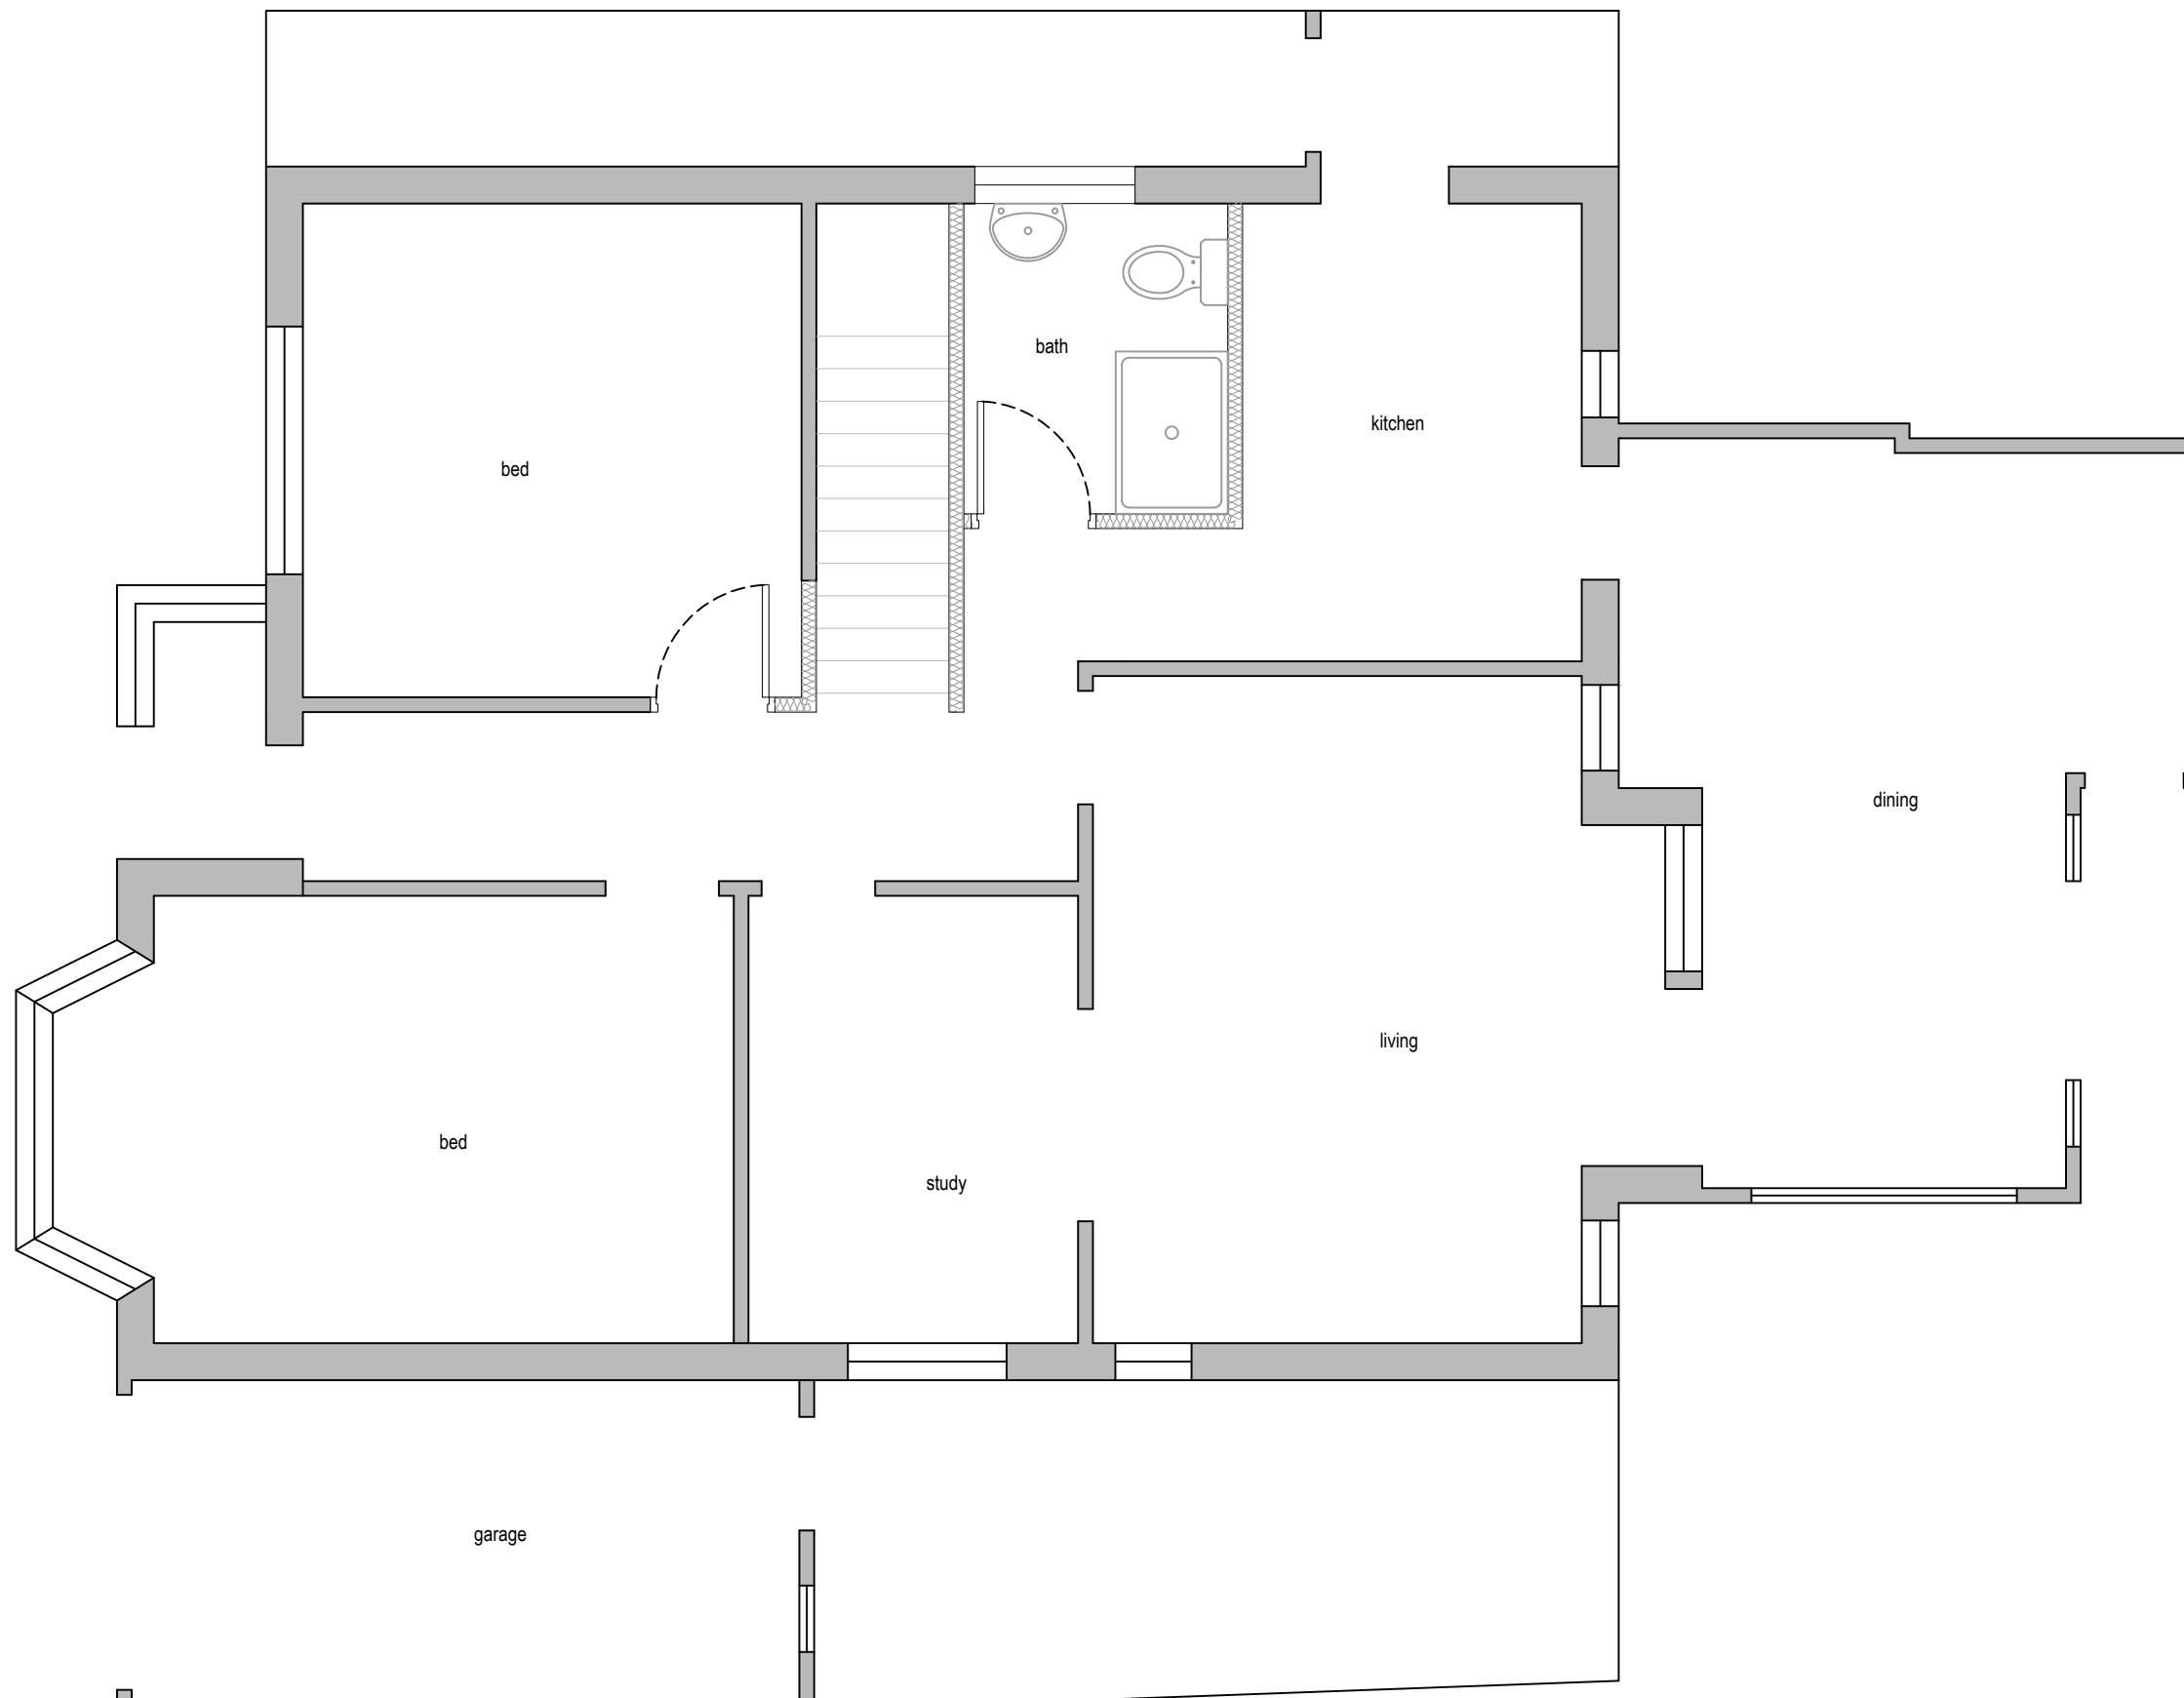

Proposed Ground Floor Plan

0 0.5 1.0 1.5 2.0 2.5  
metres 1:50 scale



Design Workshop

Dimensions to be verified on site  
DO NOT SCALE FROM THIS DRAWING.  
Any areas indicated on this drawing are for guidance only.  
No responsibility is taken for their accuracy.

This drawing is the property of **Design Workshop Consultant Ltd** Copyright is reserved by them and the drawing is issued on the condition that it is not copied, reproduced, retained or disclosed to any unauthorized person, either wholly or in part without the consent in writing of **Design Workshop Consultant Ltd**

Site Address:

44, Hillside Gardens,  
Northwood,  
HA6 1RL


Title:

Existing Ground Floor Plan & Elevations


Scale: 1:100

Paper Size: A3


Rev Date Comments

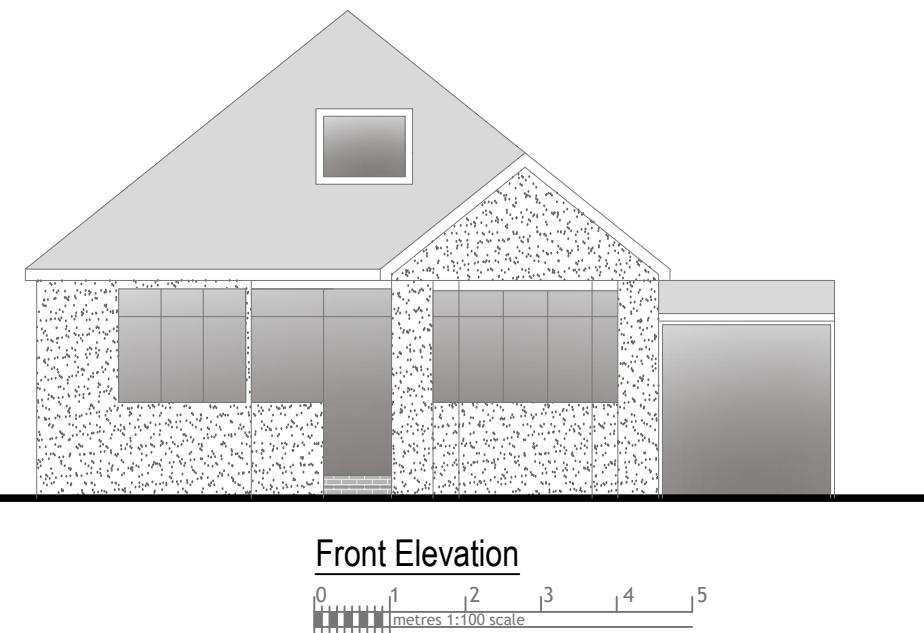


Front Elevation

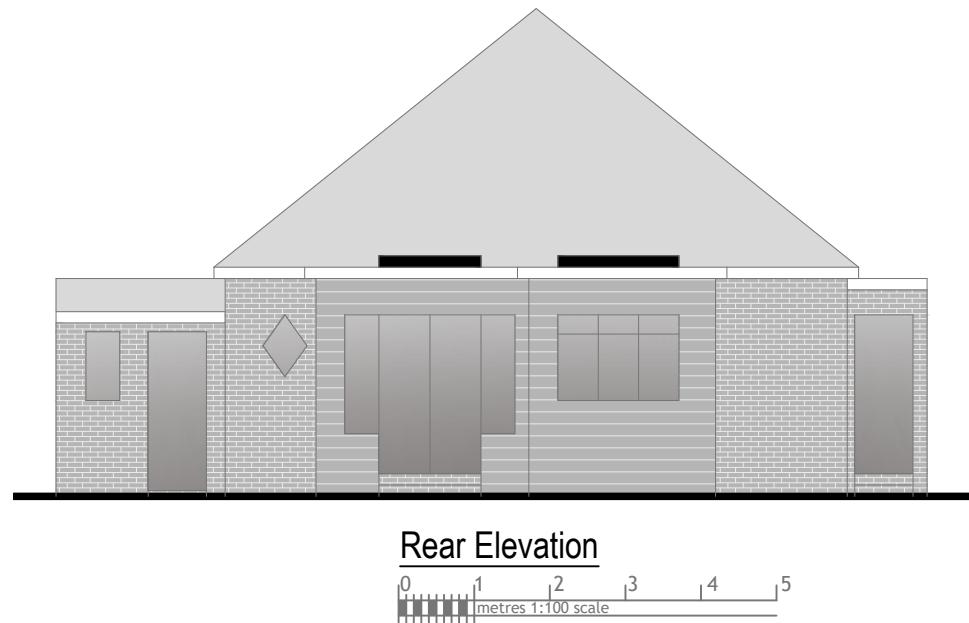


Rear Elevation

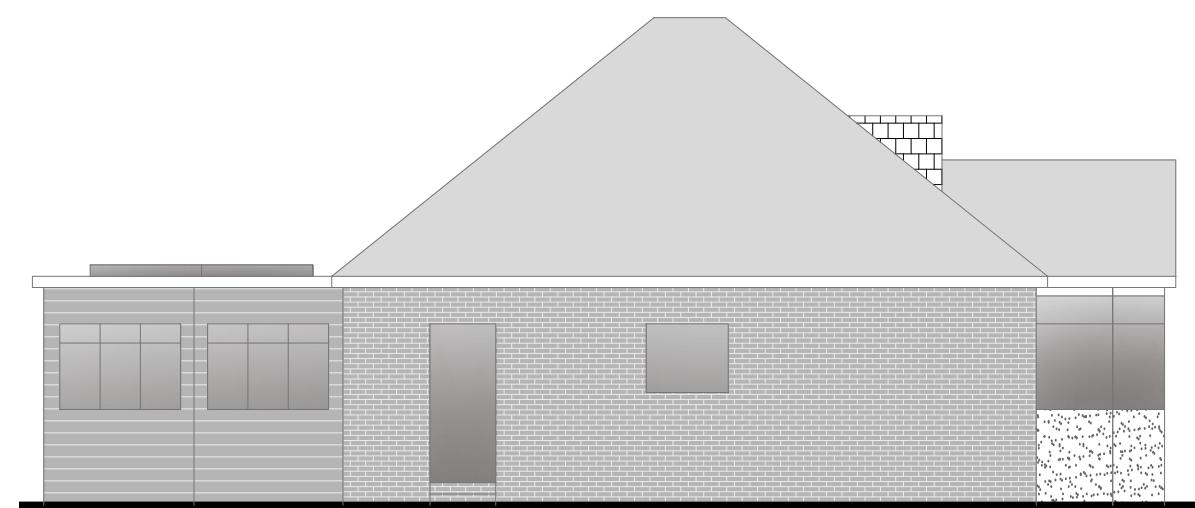

Side Elevation

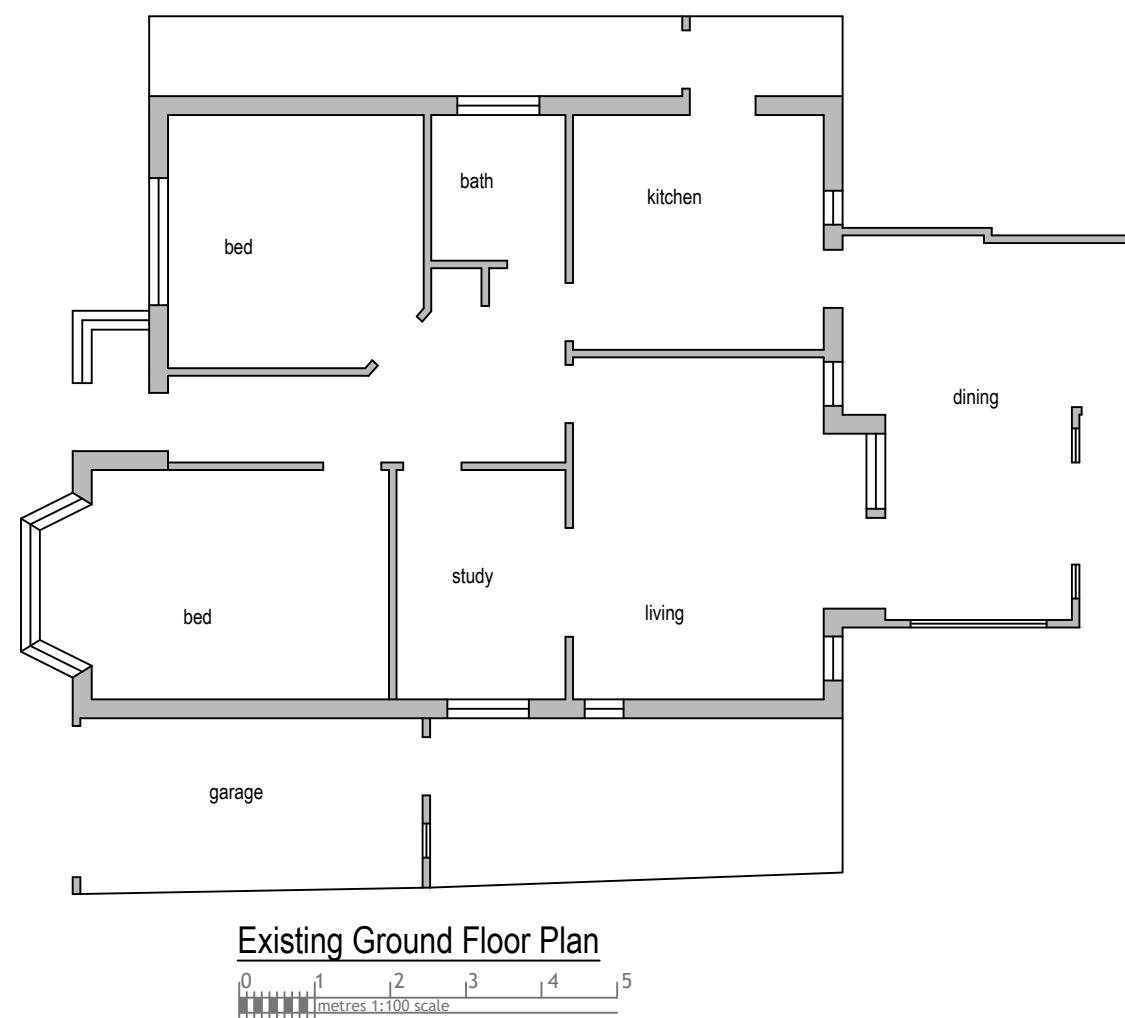


Existing Ground Floor Plan

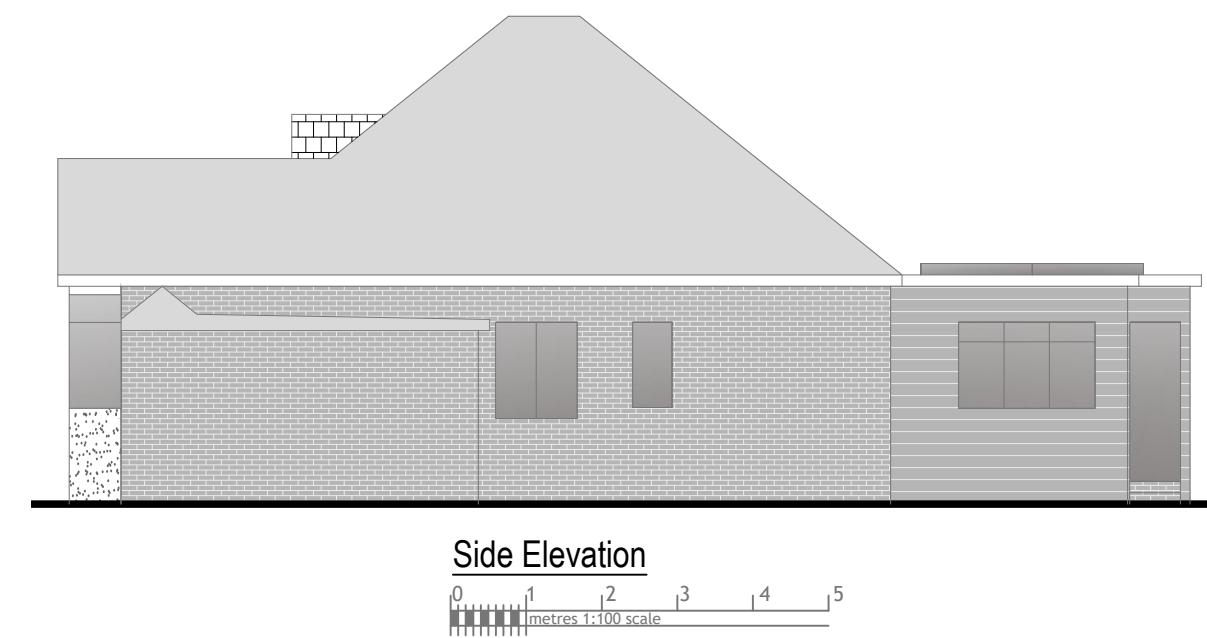

Side Elevation

Drawn By: MP  
Job Ref: 23065  
Date: May 2023  
Drawing No. LW - 02

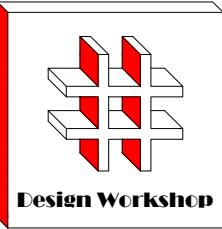

Design Workshop

Dimensions to be verified on site  
DO NOT SCALE FROM THIS DRAWING.  
Any areas indicated on this drawing are for guidance only. No responsibility is taken for their accuracy.


This drawing is the property of **Design Workshop Consultant Ltd**. Copyright is reserved by them and the drawing is issued on the condition that it is not copied, reproduced, retained or disclosed to any unauthorized person, either wholly or in part without the consent in writing of **Design Workshop Consultant Ltd**.

Site Address:

44, Hillside Gardens,  
Northwood,  
HA6 1RL

Title:


Block and Location  
Plans

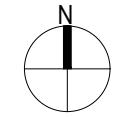

Scale: 1:500, 1:1250

Paper Size: A3

Rev Date Comments

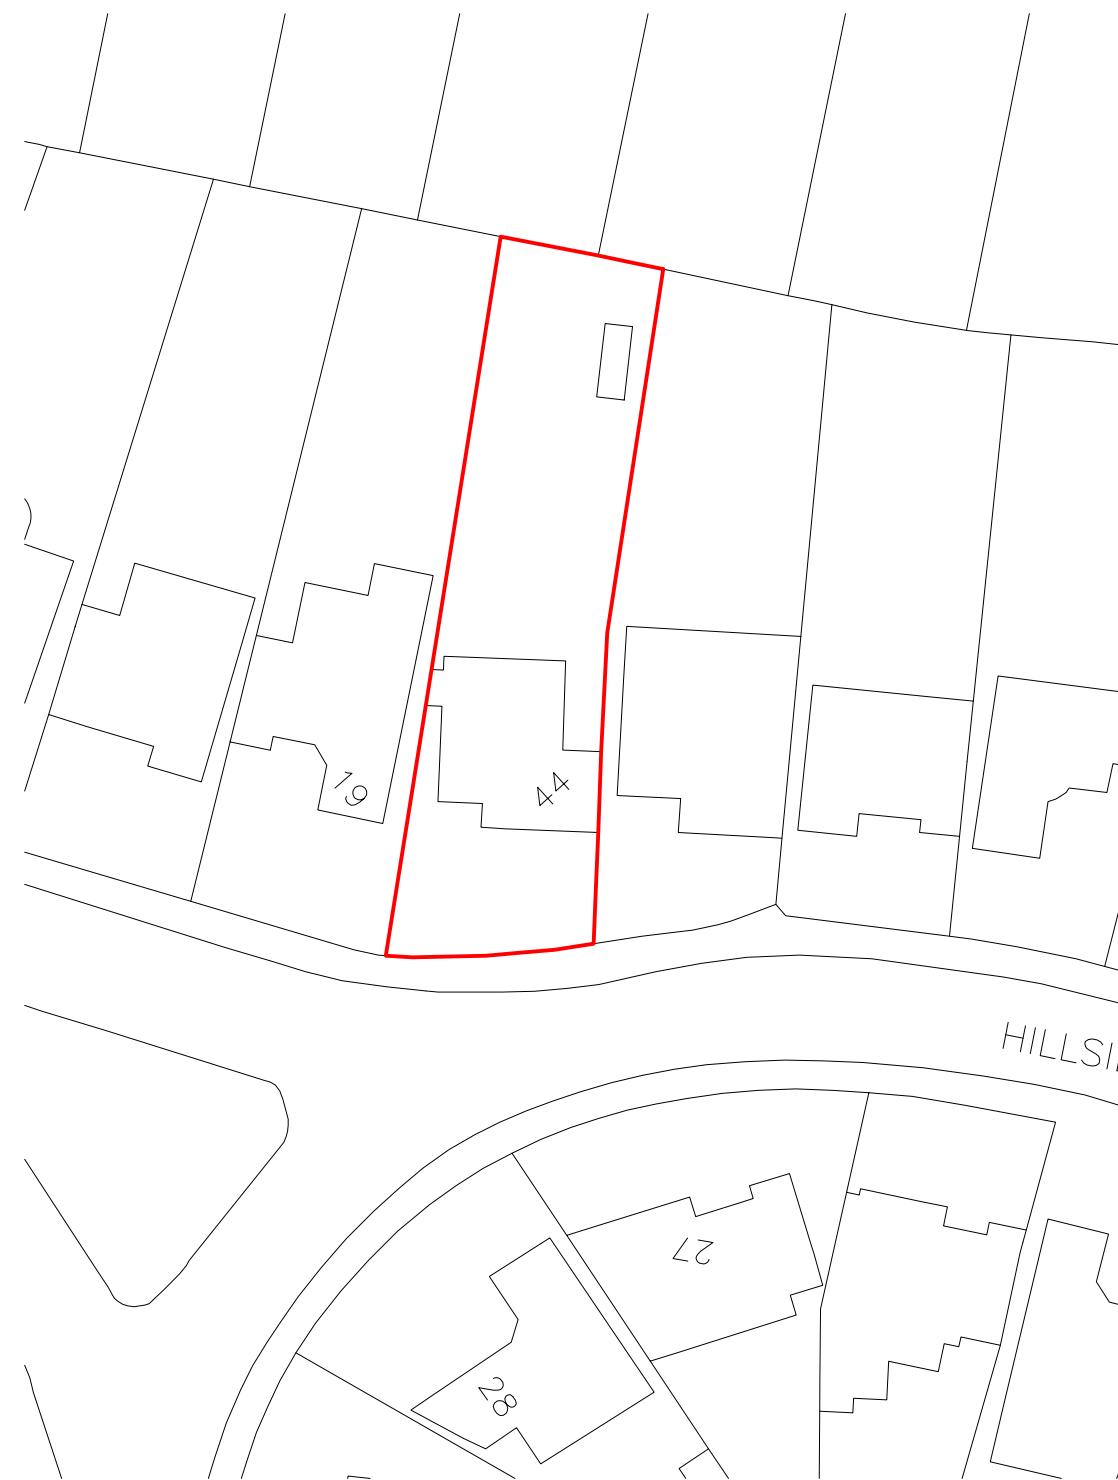

Block Plan



Site Location



Drawn By: MP

Job Ref: 23065

Date: May 2023

Drawing No. LW - 01