

Dimensions to be verified on site
DO NOT SCALE FROM THIS DRAWING.
Any areas indicated on this drawing are for guidance only. No responsibility is taken for their accuracy.

This drawing is the property of **Design Workshop Consultant Ltd** Copyright is reserved by them and the drawing is issued on the condition that it is not copied, reproduced, retained or disclosed to any unauthorized person, either wholly or in part without the consent in writing of **Design Workshop Consultant Ltd**

Site Address:

44, Hillside Gardens,
Northwood,
HA6 1RL


Title:

Proposed Elevations

Scale: 1:100


Paper Size: A3

Rev A	Date 01/09/23	Comments Depth reduction to 5metres as per the planning officers comments
-------	---------------	---

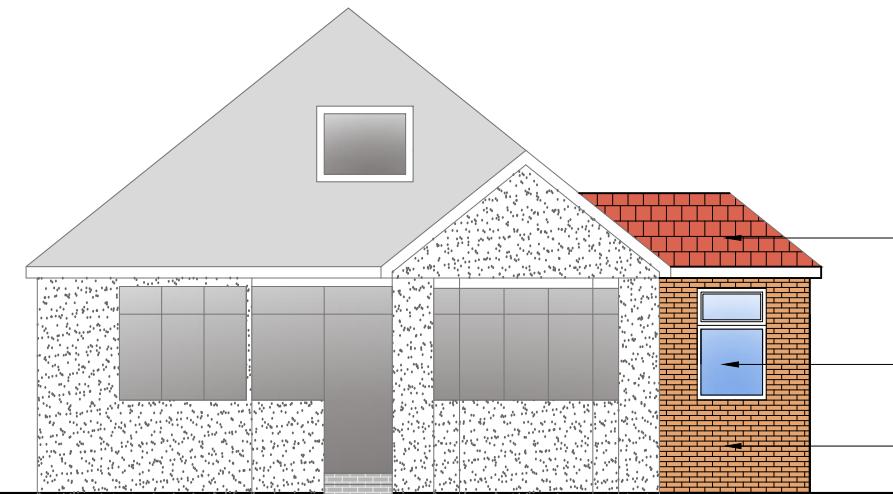


Front Elevation

0 1 2 3 4 5
metres 1:100 scale

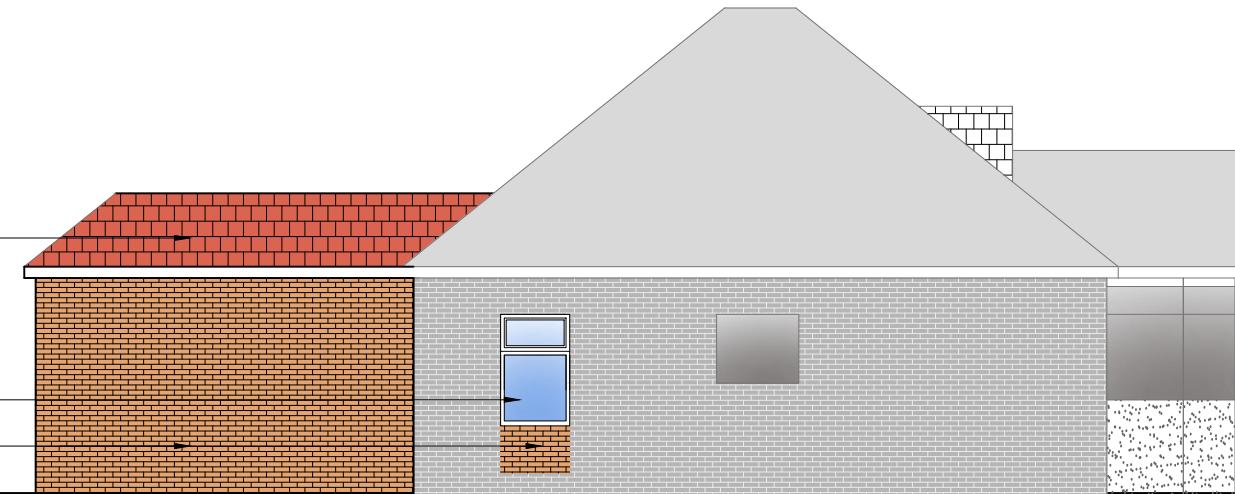


Side Elevation

0 1 2 3 4 5
metres 1:100 scale

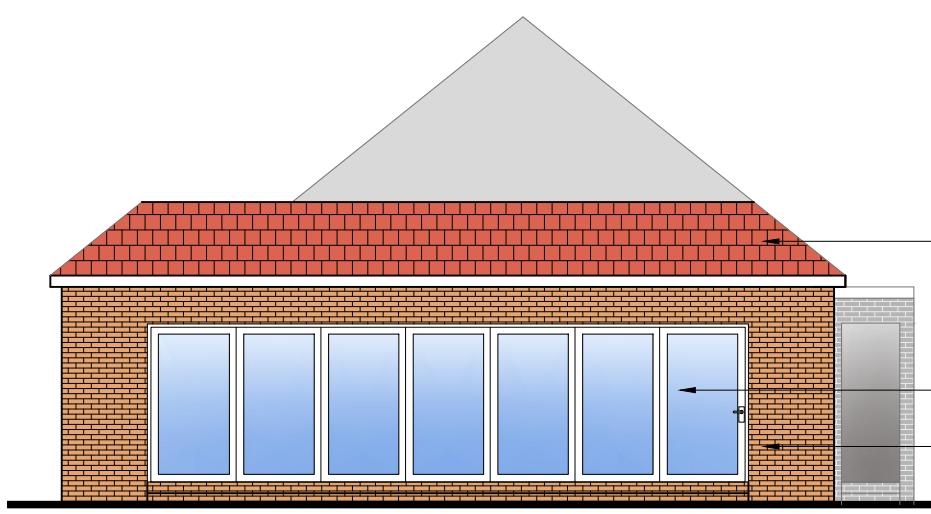

Rear Elevation

0 1 2 3 4 5
metres 1:100 scale

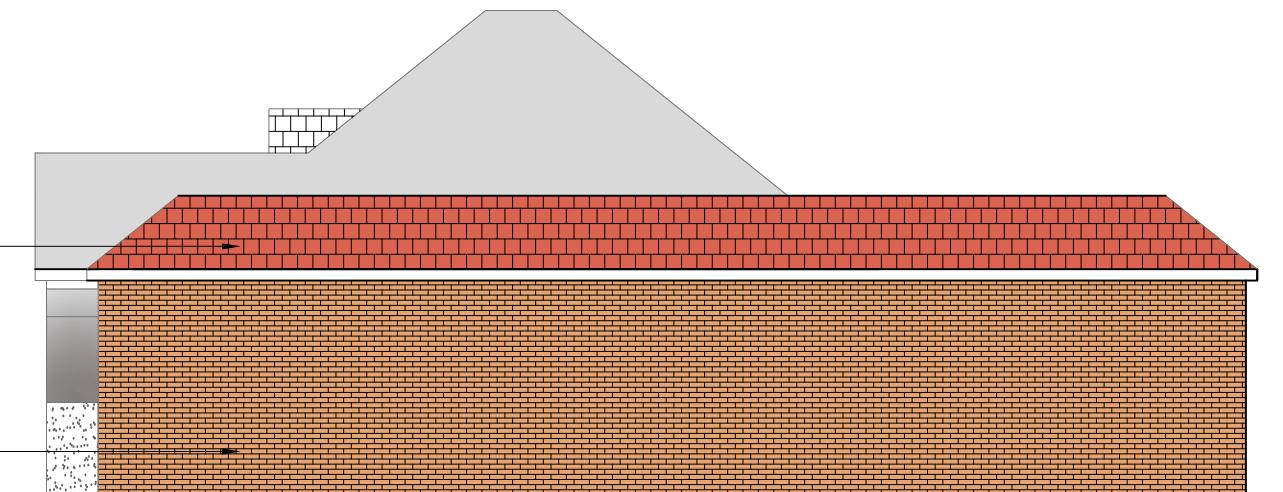

Side Elevation


0 1 2 3 4 5
metres 1:100 scale

Drawn By: MP

Job Ref: 23065

Date: May 2023

Drawing No. PL - 04 REV A

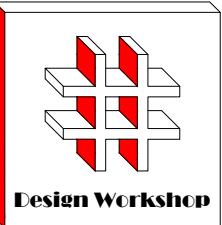

Dimensions to be verified on site
DO NOT SCALE FROM THIS DRAWING.
Any areas indicated on this drawing are for guidance only.
No responsibility is taken for their accuracy.

This drawing is the property of **Design Workshop Consultant Ltd**. Copyright is reserved by them and the drawing is issued on the condition that it is not copied, reproduced, retained or disclosed to any unauthorized person, either wholly or in part without the consent in writing of **Design Workshop Consultant Ltd**.

Site Address:

44, Hillside Gardens,
Northwood,
HA6 1RL

Title:

Proposed Ground Floor Plan


Scale:

1:50

Paper Size:

A3

Rev A	Date 01/09/23	Comments Depth reduction to 5metres as per the planning officers comments
-------	---------------	---

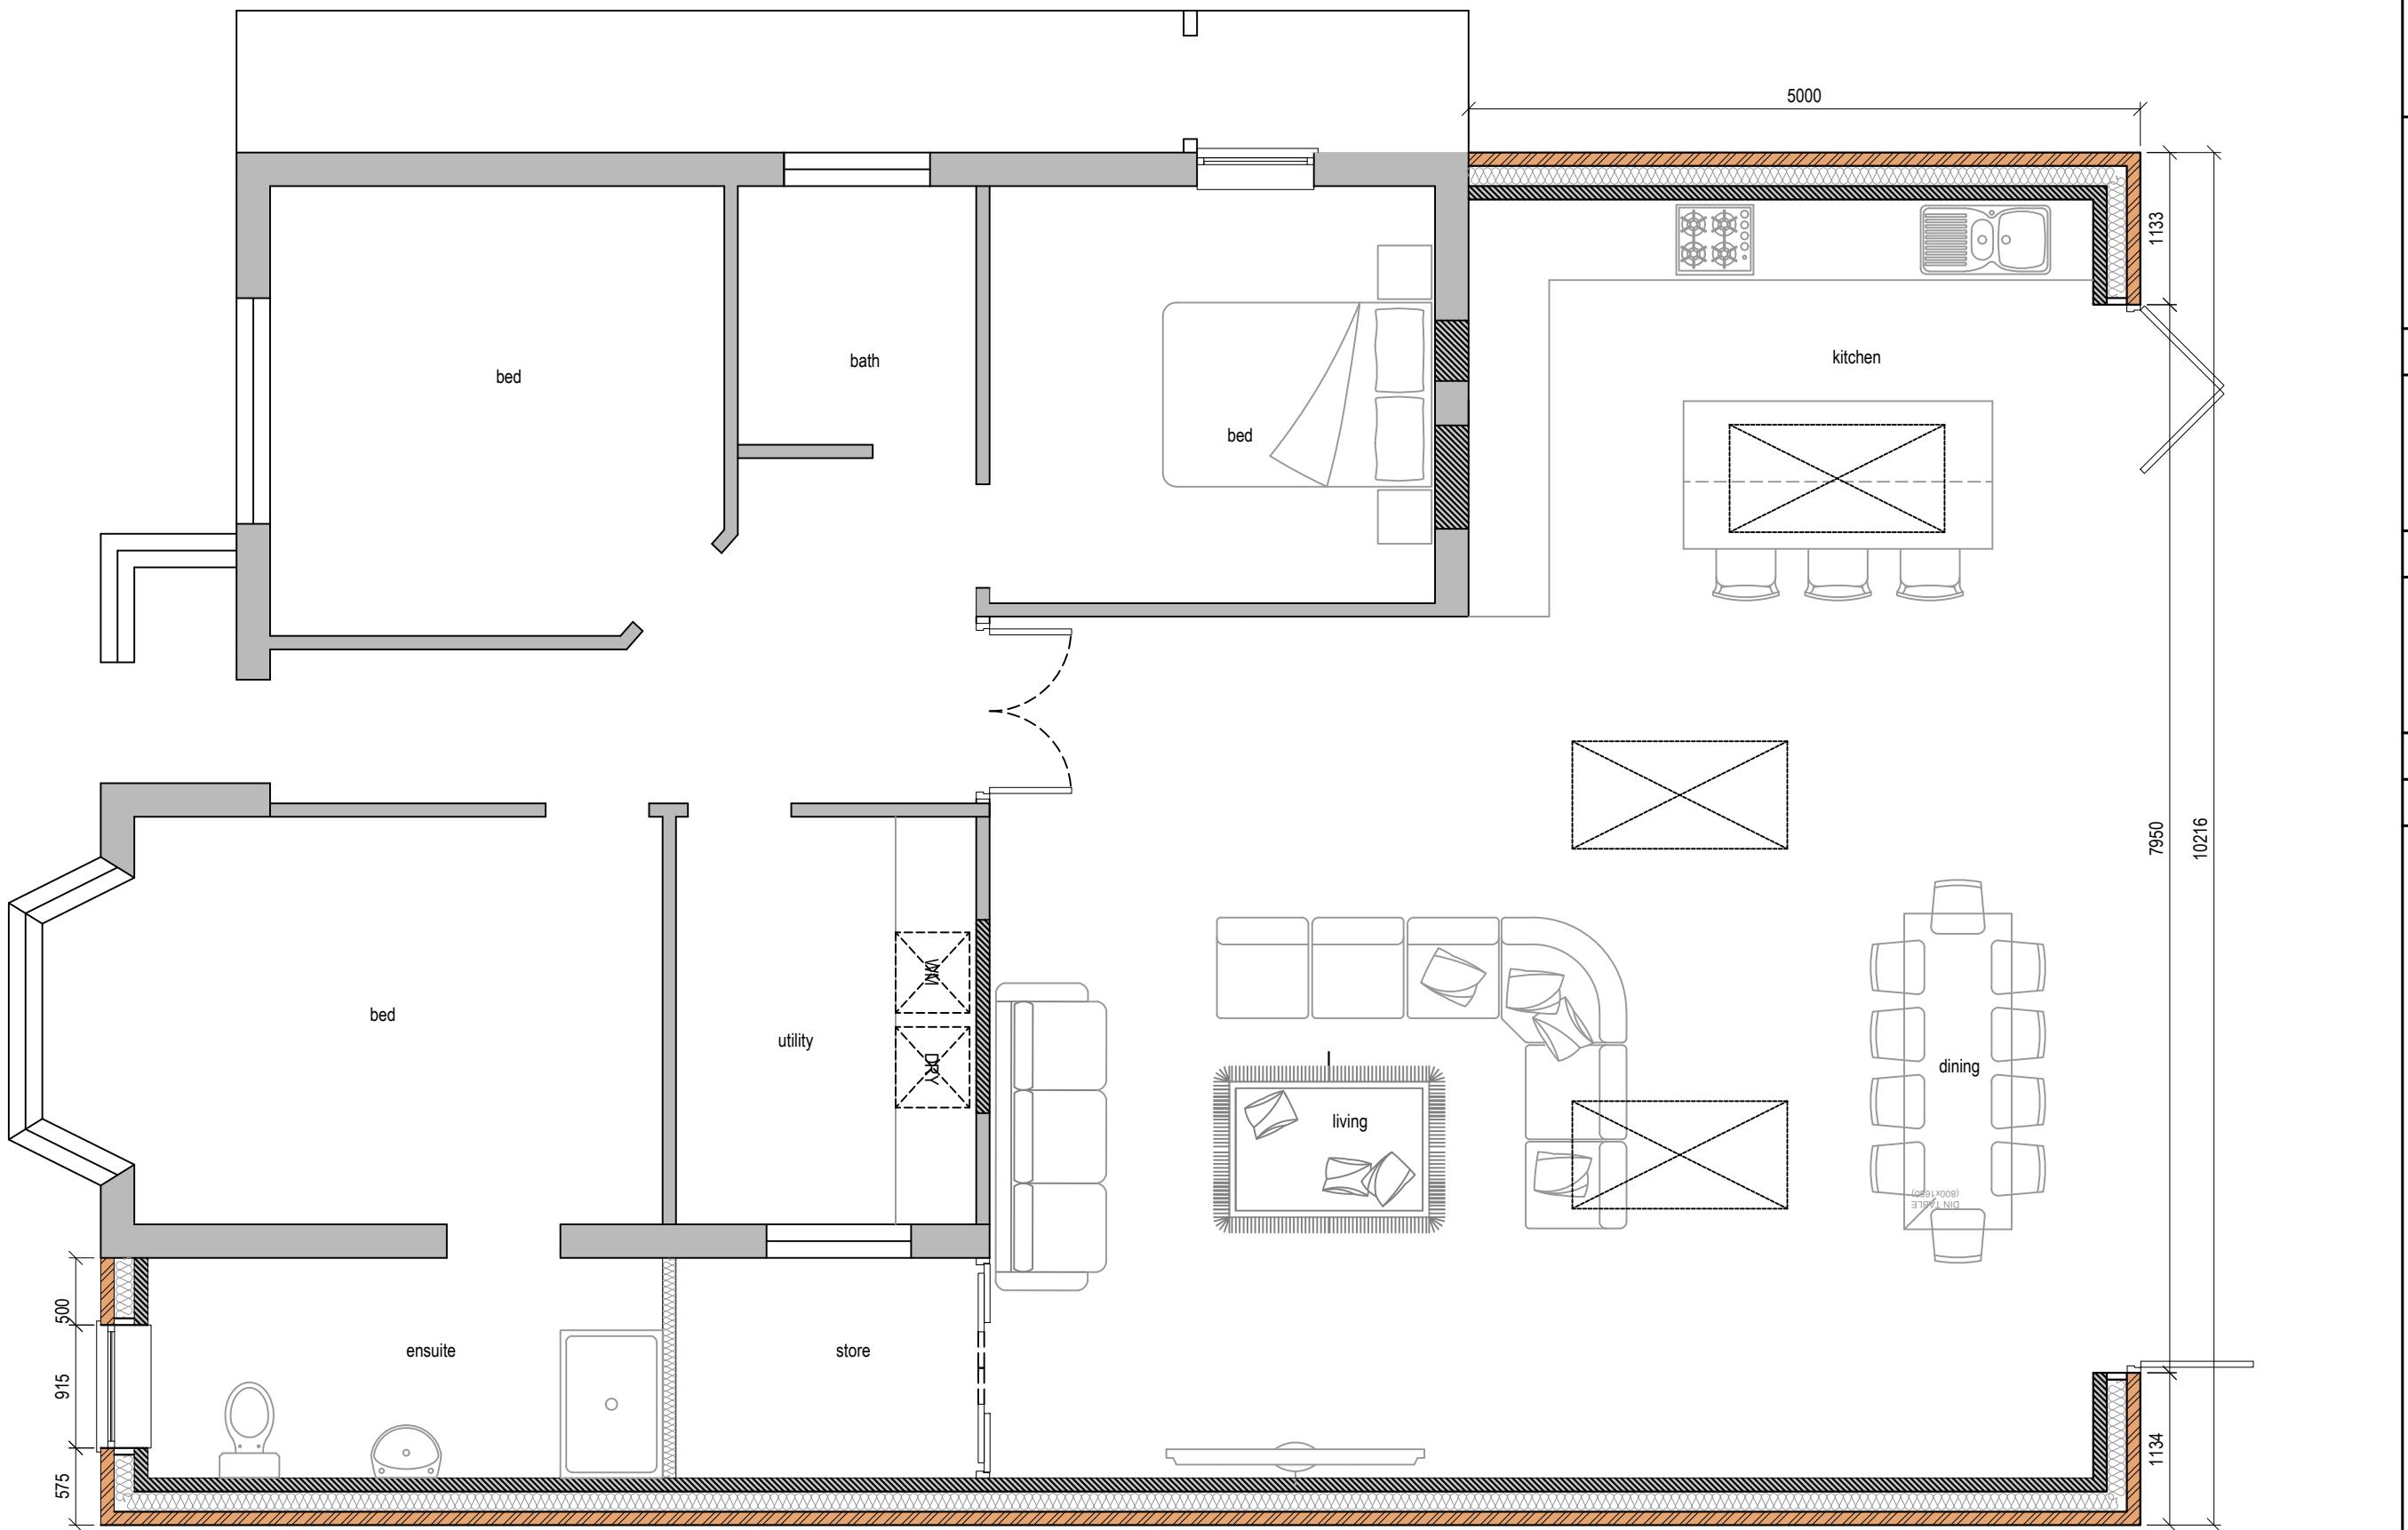


Drawn By: MP

Job Ref: 23065

Date: May 2023

Drawing No. PL - 03 REV A

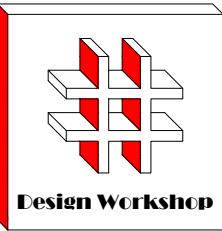

Design Workshop

Dimensions to be verified on site
DO NOT SCALE FROM THIS DRAWING.
Any areas indicated on this drawing are for guidance only.
No responsibility is taken for their accuracy.

This drawing is the property of **Design Workshop Consultant Ltd** Copyright is reserved by them and the drawing is issued on the condition that it is not copied, reproduced, retained or disclosed to any unauthorized person, either wholly or in part without the consent in writing of **Design Workshop Consultant Ltd**

Site Address:

44, Hillside Gardens,
Northwood,
HA6 1RL


Title:

Existing Ground Floor Plan & Elevations


Scale: 1:50, 1:100

Paper Size: A3


Rev	Date	Comments

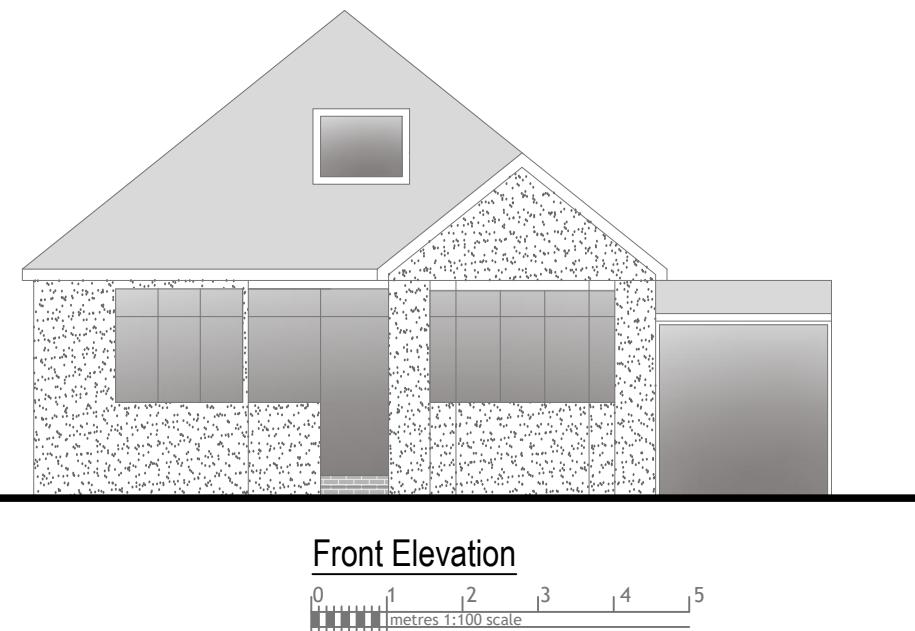


Front Elevation

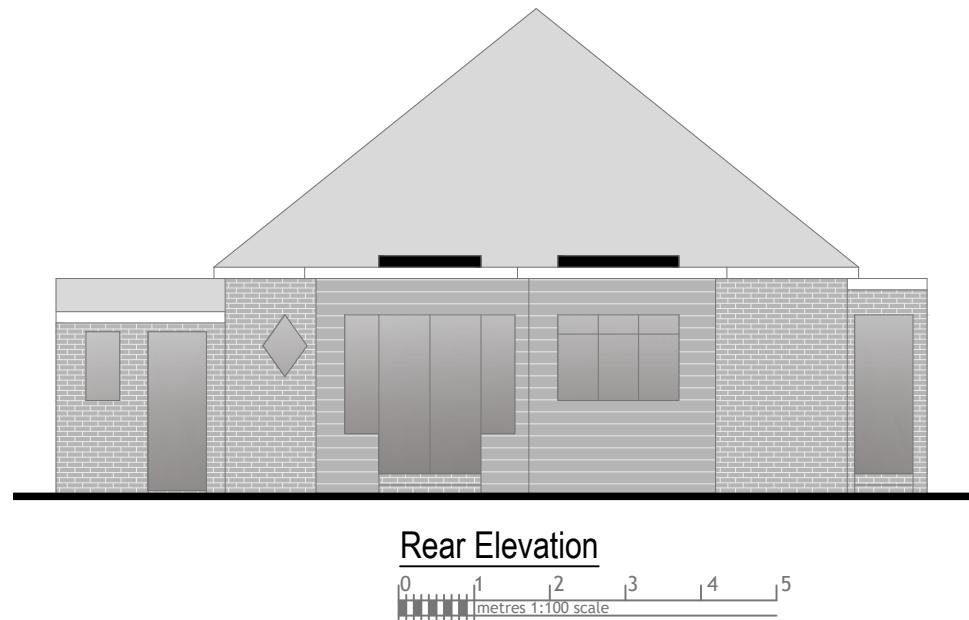


Rear Elevation

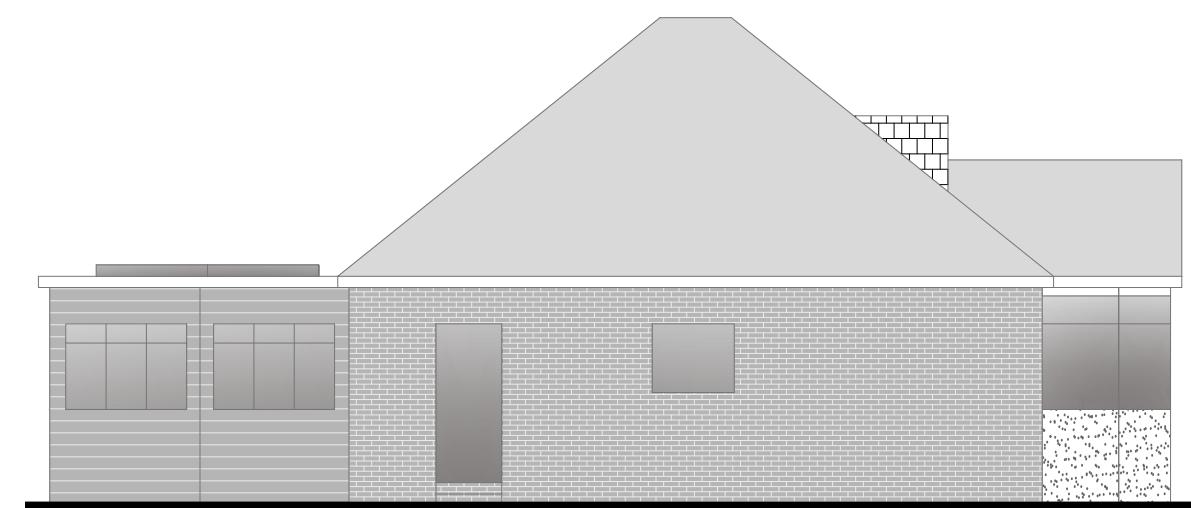

Side Elevation

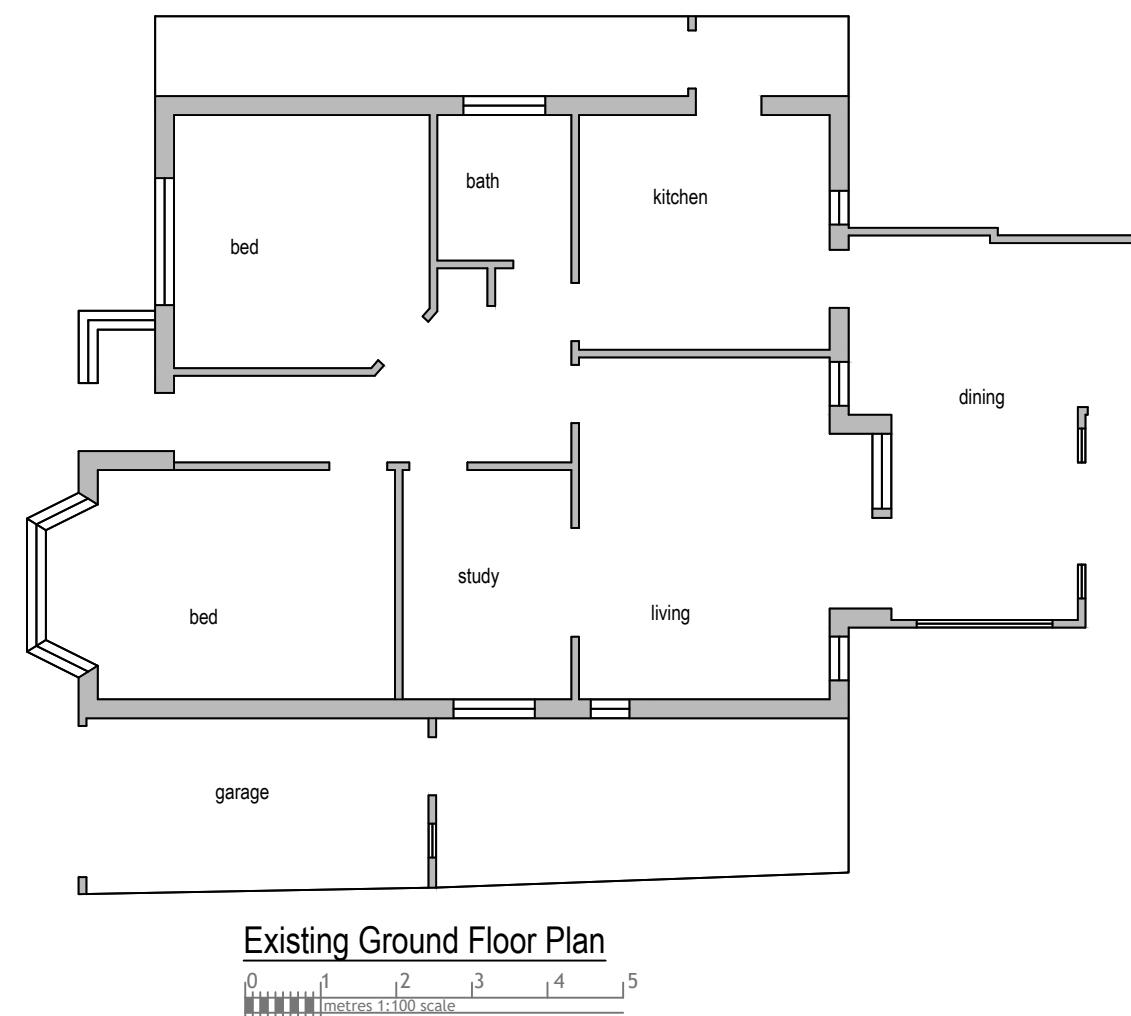

Existing Ground Floor Plan

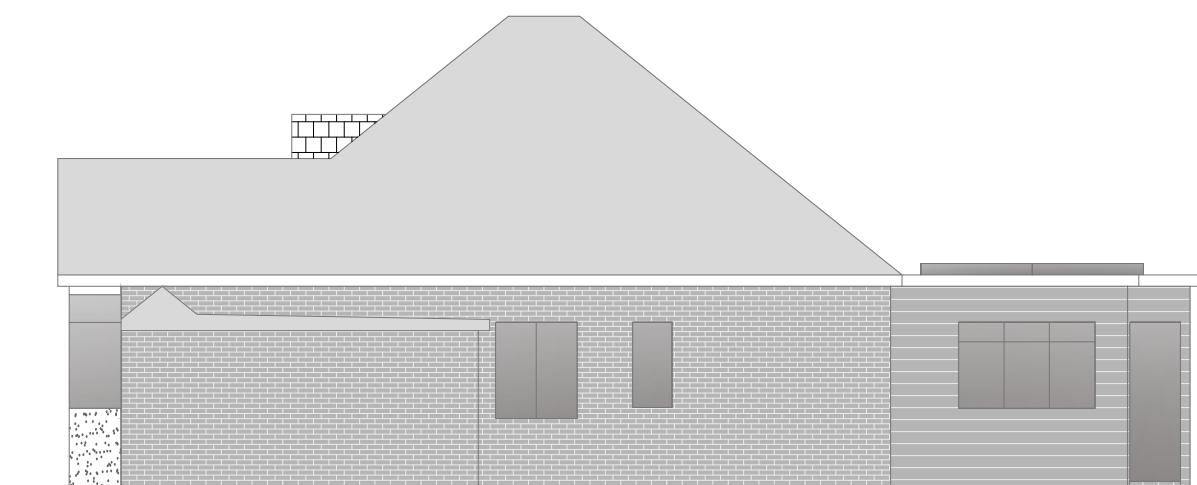


Side Elevation

Drawn By: MP
Job Ref: 23065
Date: May 2023
Drawing No. PL - 02



Proposed Extension

2 Nos off street car
parking space

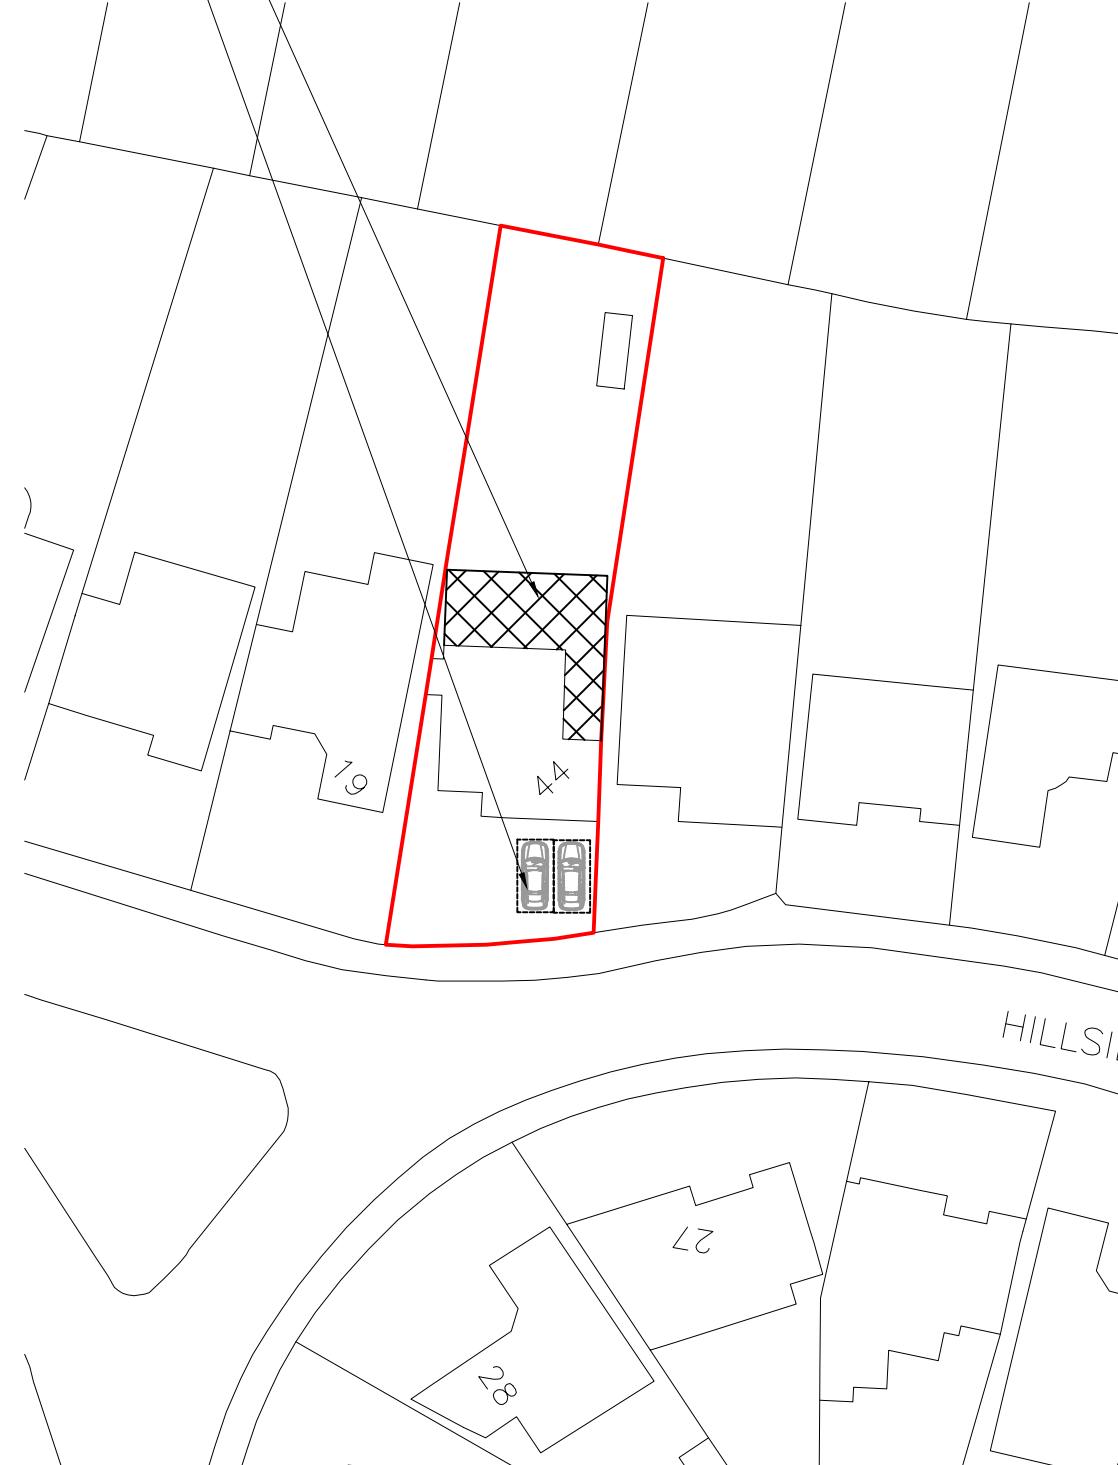

Block Plan

0 5 10 15 20 25
metres 1:500 scale



Site Location

0 10 20 30 40 50
metres 1:1250 scale

Dimensions to be verified on site
DO NOT SCALE FROM THIS DRAWING.
Any areas indicated on this drawing are for guidance only. No responsibility is taken for their accuracy.


This drawing is the property of **Design Workshop Consultant Ltd** Copyright is reserved by them and the drawing is issued on the condition that it is not copied, reproduced, retained or disclosed to any unauthorized person, either wholly or in part without the consent in writing of **Design Workshop Consultant Ltd**

Site Address:

44, Hillside Gardens,
Northwood,
HA6 1RL

Title:

Block and Location
Plans

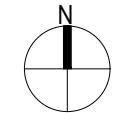

Scale: 1:500, 1:1250

Paper Size: A3

Rev A	Date 01/09/23	Comments Depth reduction to 5metres as per the planning officers comments
-------	---------------	---

Drawn By: MP
Job Ref: 23065
Date: May 2023
Drawing No. PL - 01 REV A