
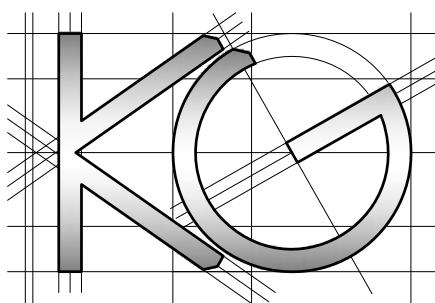


All work to comply with  
current building regulations  
and codes of practice

Do not scale from drawings  
all dimensions to be checked  
on site before the start of  
any work

All Proposed External Materials to Match  
Existing External Materials

Any Proposed Windows to Flank wall to be  
Obscure Glazed and Non-Opening below  
1.7m from FFL

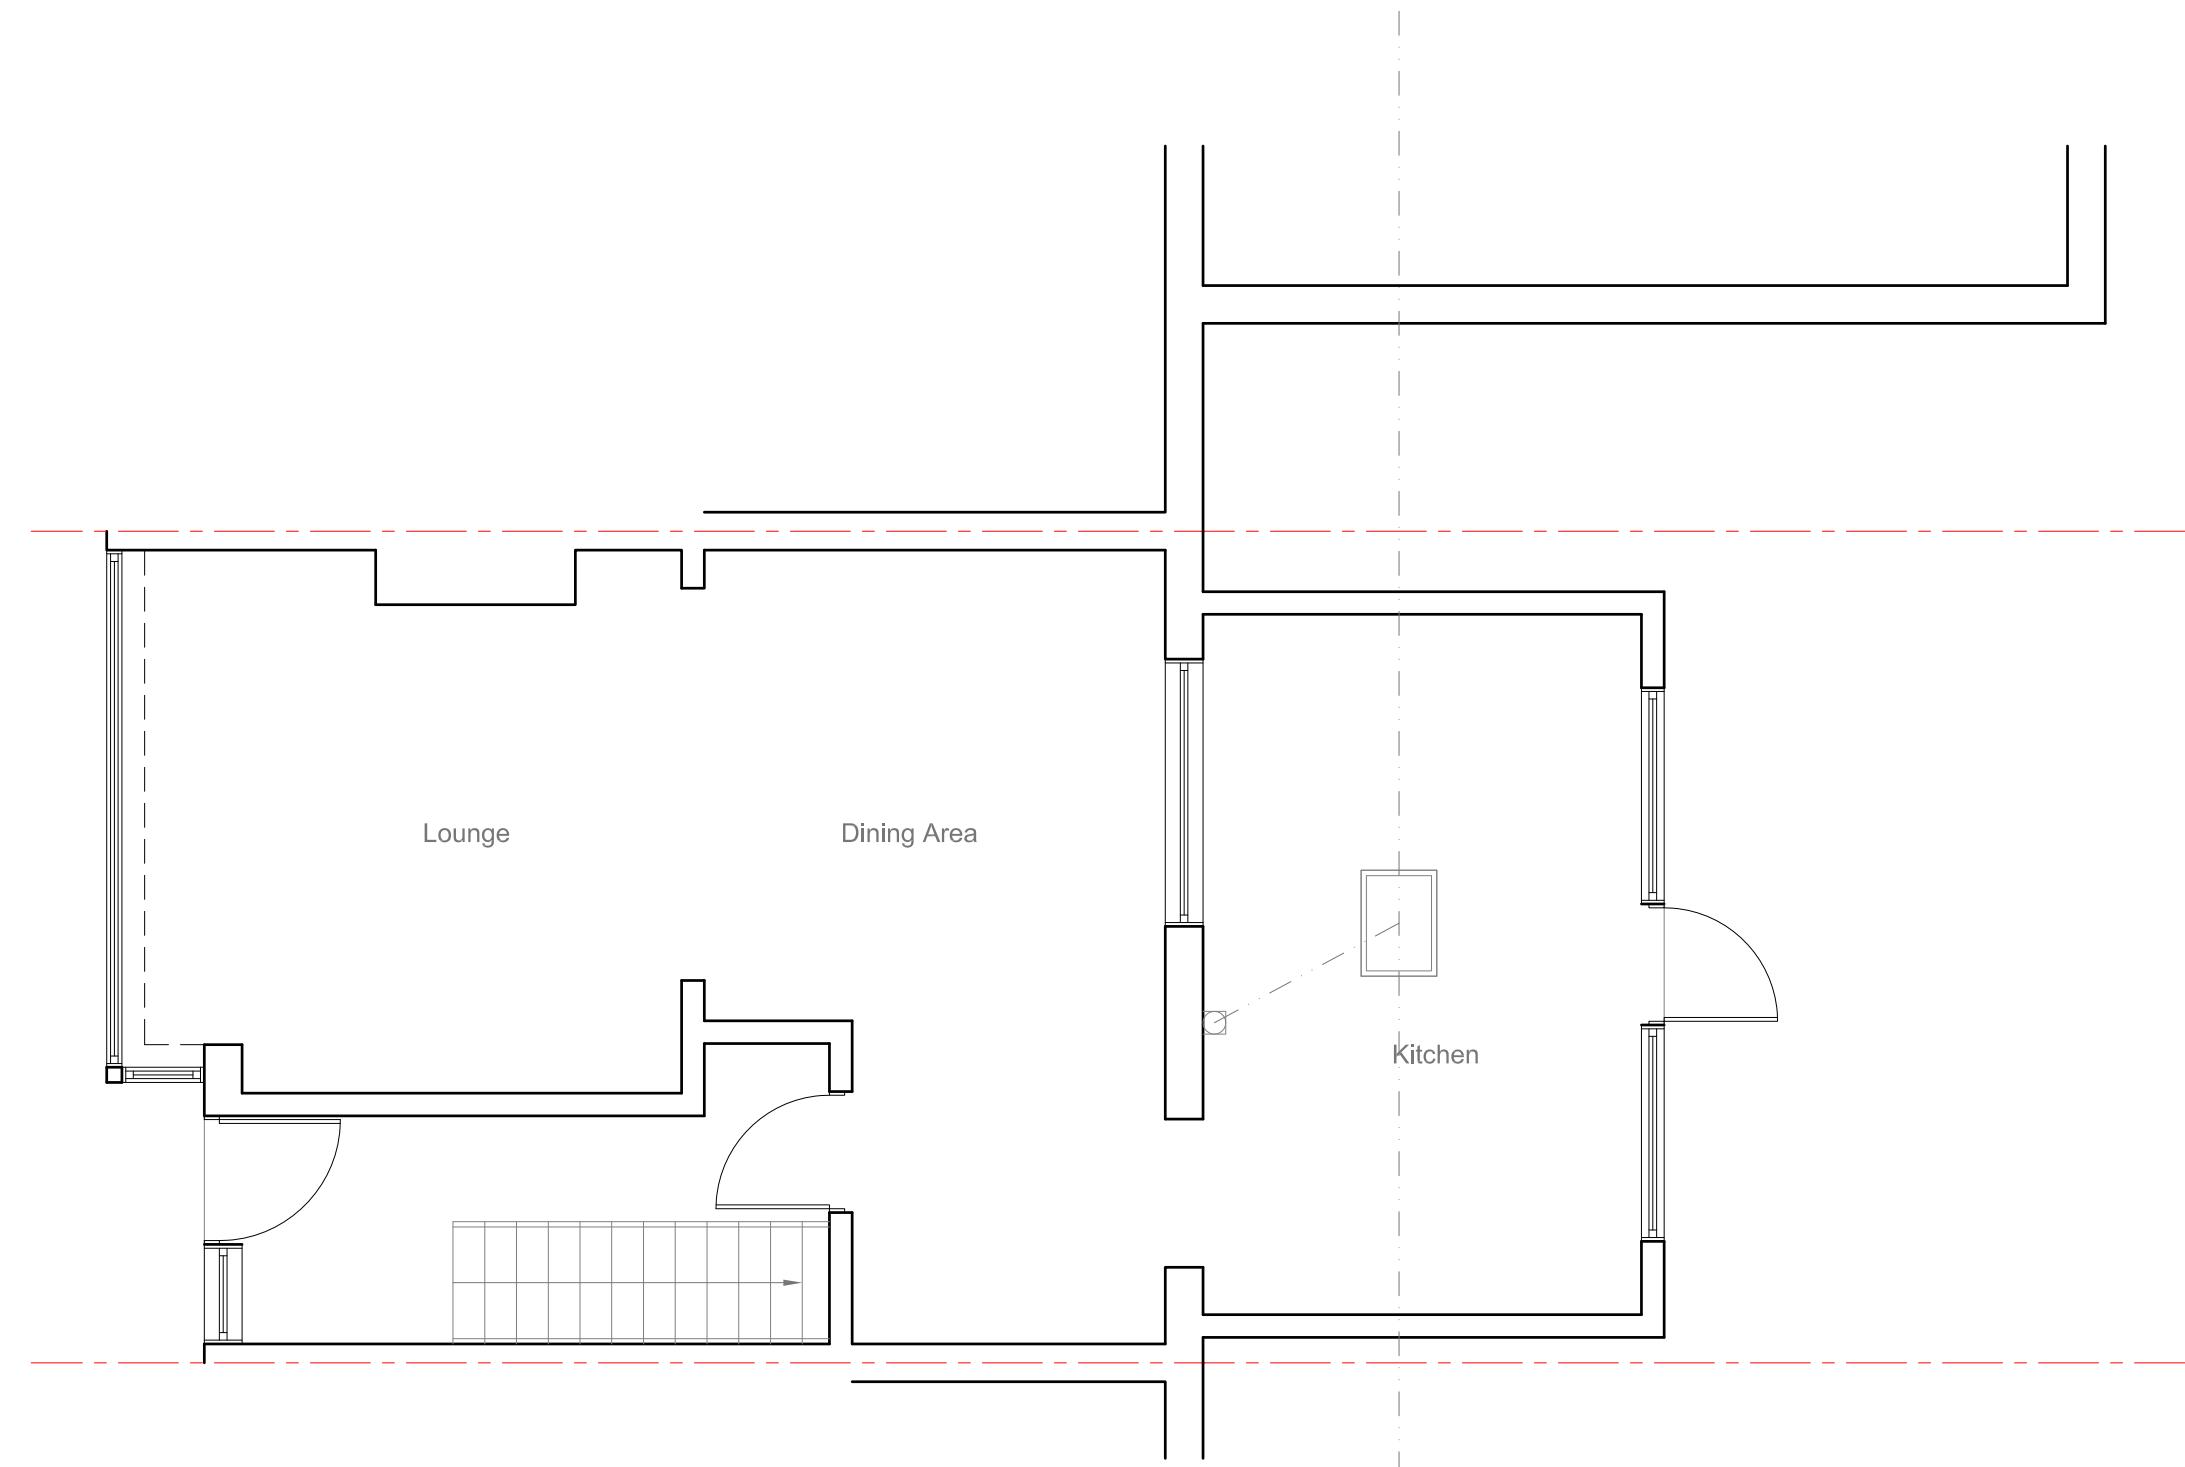

Site Address:  
9 Oakleigh Road  
Uxbridge  
UB10 9EL

Drawing Content:  
Existing Ground Floor Plan

1

Drawings No:  
9oakleighroad/2024/01

2

Date Drawn:  
22nd April 2024

3

Drawn By:  
KG

4

Planning Issue

7

Revision:

8

All work to comply with  
current building regulations  
and codes of practice

Do not scale from drawings  
all dimensions to be checked  
on site before the start of  
any work

All Proposed External Materials to Match  
Existing External Materials


Any Proposed Windows to Flank wall to be  
Obscure Glazed and Non-Opening below  
1.7m from FFL



Existing Side Elevation  
Scale 1:100

Existing Rear Elevation  
Scale 1:100

Existing Side Elevation  
Scale 1:100

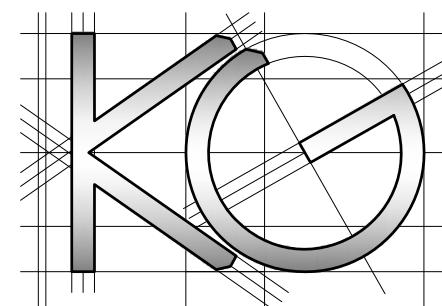

Site Address:  
9 Oakleigh Road  
Uxbridge  
UB10 9EL

1

Drawing Content:  
Existing Elevations

2

Drawings No:  
9oakleighroad/2024/02

3

Date Drawn:  
22nd April 2024

5

Planning Issue

7

Drawings Scale:  
1:100

4

Drawn By:  
KG

6

Revision:



8

All work to comply with  
current building regulations  
and codes of practice

Do not scale from drawings  
all dimensions to be checked  
on site before the start of  
any work

All Proposed External Materials to Match  
Existing External Materials

Any Proposed Windows to Flank wall to be  
Obscure Glazed and Non-Opening below  
1.7m from FFL

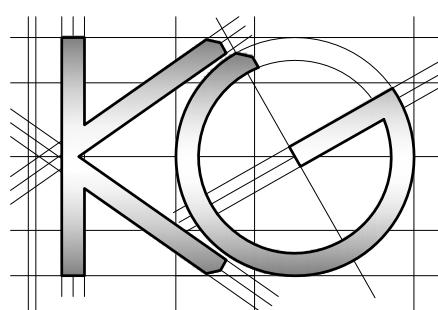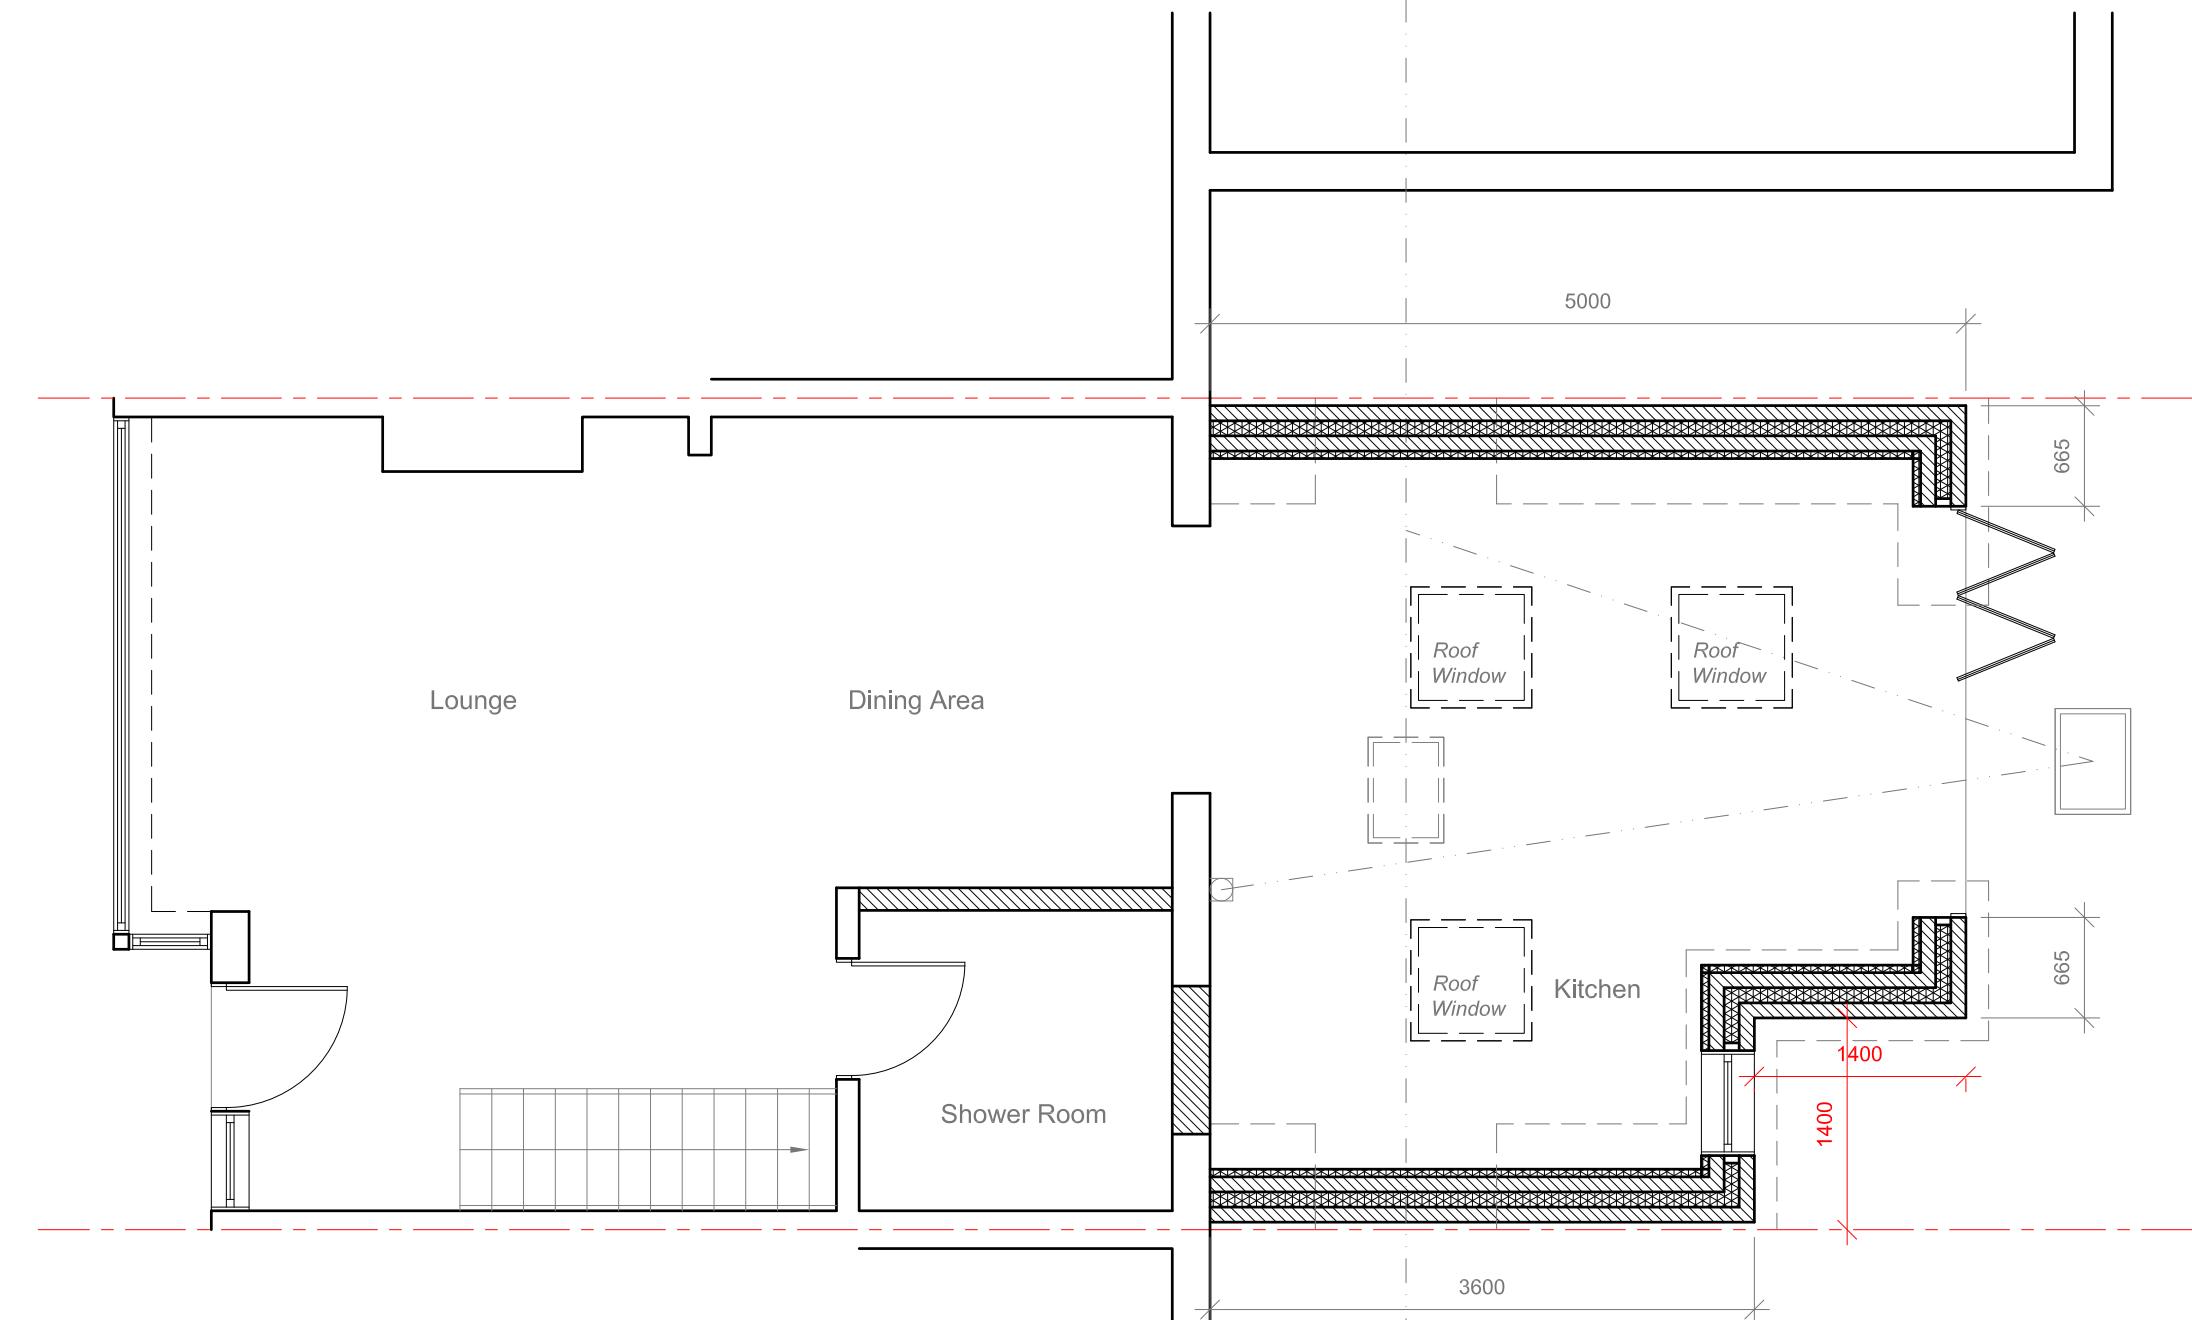

Site Address:  
9 Oakleigh Road  
Uxbridge  
UB10 9EL

Drawing Content:  
Proposed Ground Floor Plan

1

Drawings No:  
9oakleighroad/2024/05

Drawings Scale:

1:50

Date Drawn:  
22nd April 2024

Drawn By:

KG

Planning Issue

7

Revision:


8

All work to comply with  
current building regulations  
and codes of practice

Do not scale from drawings  
all dimensions to be checked  
on site before the start of  
any work

All Proposed External Materials to Match  
Existing External Materials


Any Proposed Windows to Flank wall to be  
Obscure Glazed and Non-Opening below  
1.7m from FFL

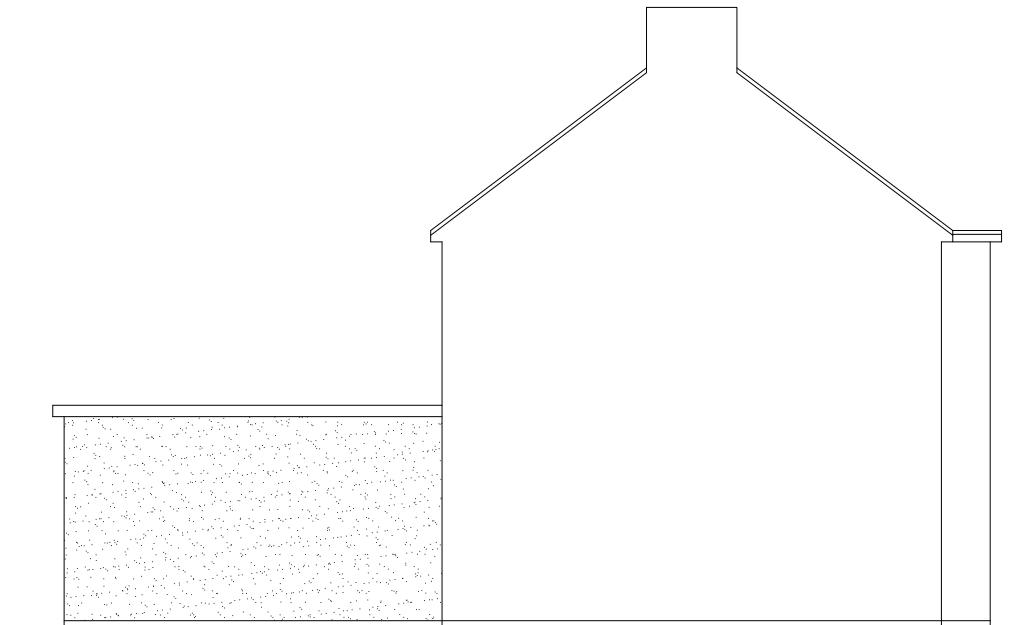


Proposed Side Elevation  
Scale 1:100



Proposed Rear Elevation  
Scale 1:100

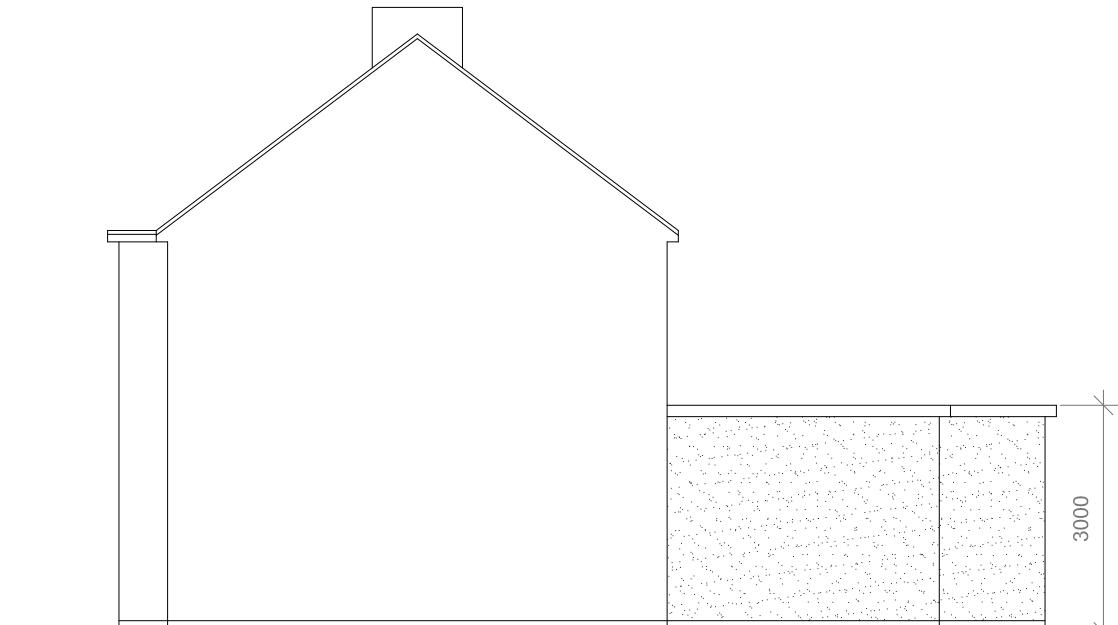

Proposed Side Elevation  
Scale 1:100

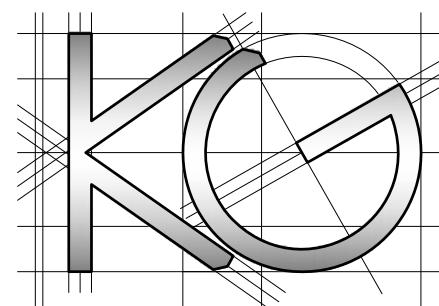

Site Address:  
9 Oakleigh Road  
Uxbridge  
UB10 9EL

1

Drawing Content:  
Proposed Elevations

2

Drawings No:  
9oakleighroad/2024/06

3

Date Drawn:  
22nd April 2024

5

Planning Issue

7

Drawings Scale:  
1:100

4

Drawn By:  
KG

6

Revision:

8