


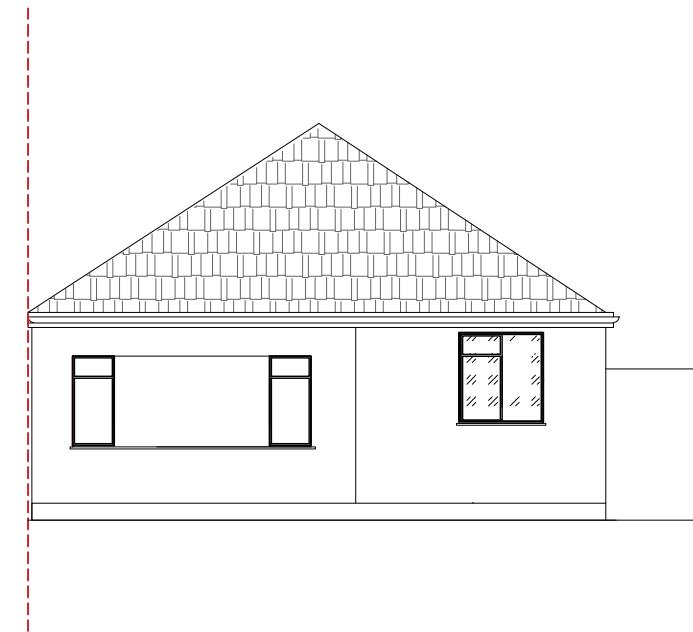

**EXISTING FRONT ELEVATION**  
scale 1:100



**EXISTING REAR ELEVATION**  
scale 1:100



**EXISTING SIDE ELEVATION**  
scale 1:100



**PROPOSED FRONT ELEVATION**  
scale 1:100



**PROPOSED REAR ELEVATION**  
scale 1:100



**PROPOSED SIDE ELEVATION**  
scale 1:100

REVISION	DATE	03/07/2025
REV	-	DRAWN
REV	-	CHECKED
REV	-	SCALE

Fay@archibeans.com  
0044 (0)753344820

**GENERAL NOTES**

- All dimensions must be checked on site before any works commencement.
- All discrepancies must be reported to the Main Architect before works proceed.
- Only figured dimensions are to be used.
- Any conflict of given data on the drawing(s) with site condition to be discussed with the Architect.
- The General Contractor and/or all Sub-contractors working according these drawings and specifications to contact the architect or representative if any measurements do not appear correct or unclear, add up properly or scale correctly to the indicated size upon approvals.

**STRUCTURAL NOTES**

All Structural Elements Spans must be measured on site before ordering.  
This drawing must be read in conjunction with the Structural Engineer's Drawings, Calculations and other details.

All drawings to be read in conjunction with structural engineer's drawings and specifications.

Note: Accurate site dimensions are to be taken by the contractor on site prior to any construction commencing.

**DRAWINGS:**

**PROPERTY ADDRESS**

39 Woodford Crescent

HAS 3TZ

**PROJECT**

4m Single storey rear extension  
Hip to Gable loft conversion  
Porch

**TITLE**  
Front, Rear and Side  
Elevations

**DWG REF**  
FL26

**DRAWING NO.**  
A005

03/07/2025

FF

AP

1:100