


NOTES:
 All construction to comply with all relevant and current building regulations.
 For building regulation compliance please refer building regulation/ structural engineers drawing.
 All Dimensions to be measured by contractor on site prior to construction. Not for construction.

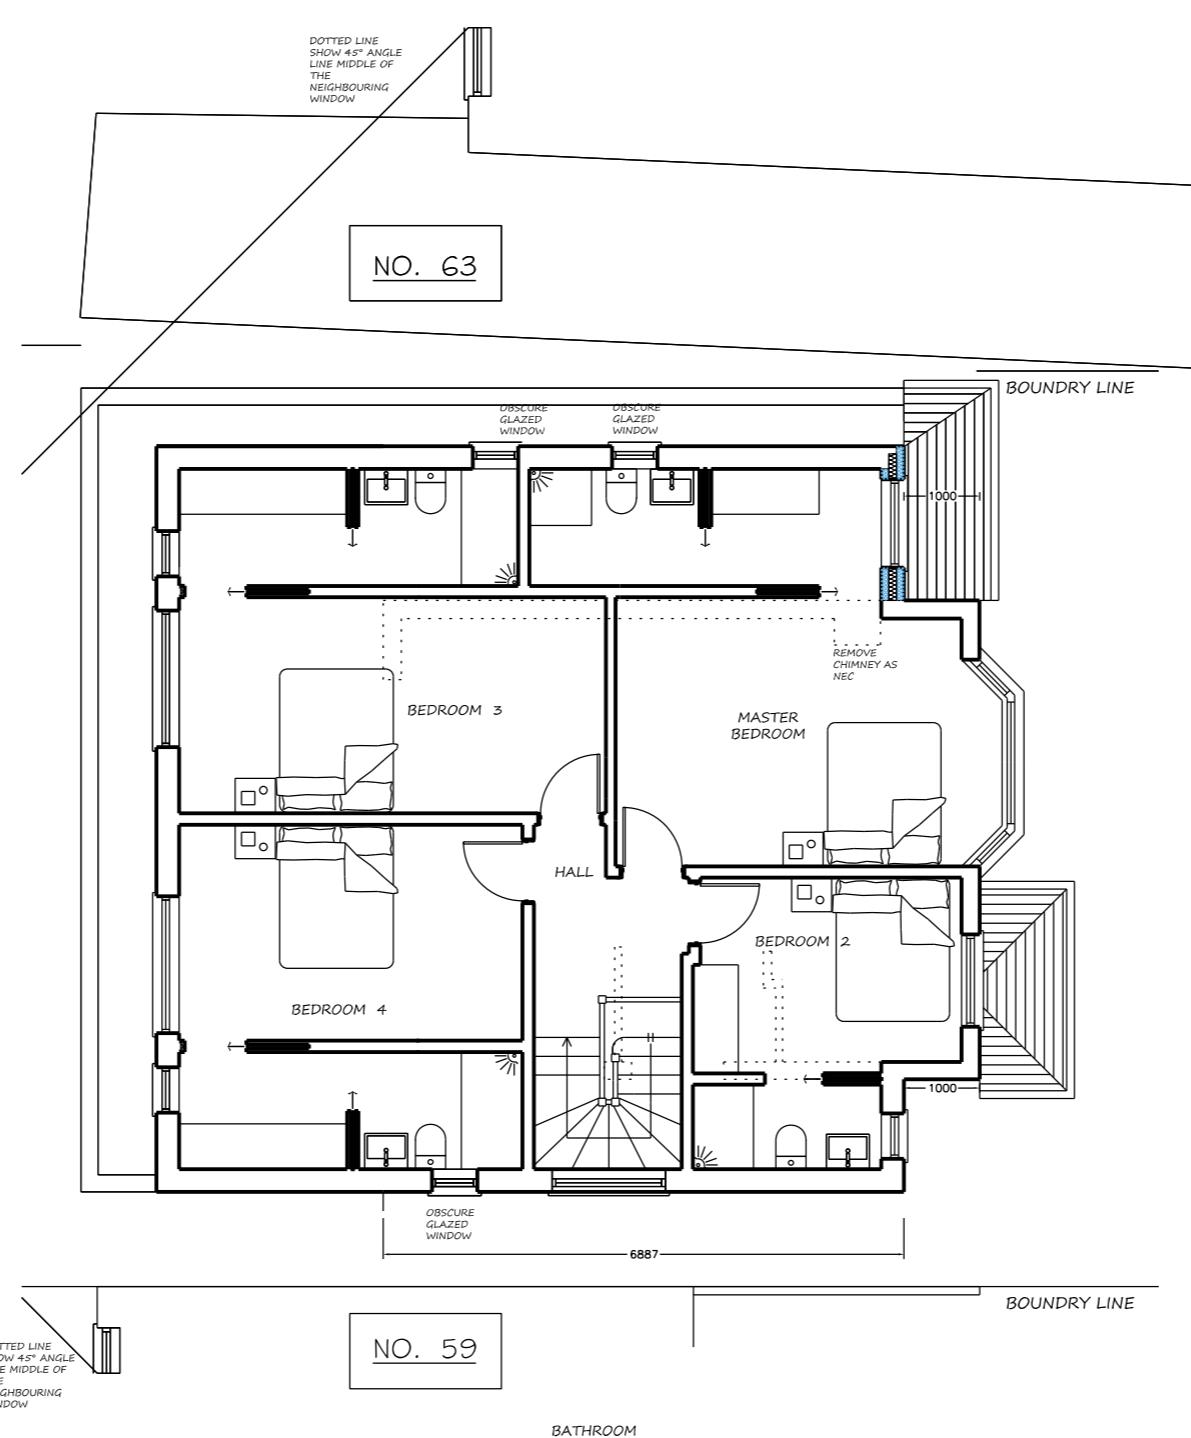

D1	12/04/2023	Planning
REV.	DATE	REASON FOR ISSUE
Project Address: 61 Thornhill Road Ickenham UB10 8SQ		
Project Number: RDK 120423		
Description: Single storey front extension and addition of a window on the side elevation.		
SCALE:	1:100@A3	ZUB1002

PREVIOUSLY APPROVED FIRST FLOOR PLAN
PLANNING PERMISSION REF: 22378/APP/2022/683

01

SCALE 1:100

0 1 2 3 4 5 6 7 8 9 10
METRES