


**NOTES:**  
 All construction to comply with all relevant and current building regulations.  
 For building regulation compliance please refer building regulation/ structural engineers drawing.  
 All Dimensions to be measured by contractor on site prior to construction. Not for construction.

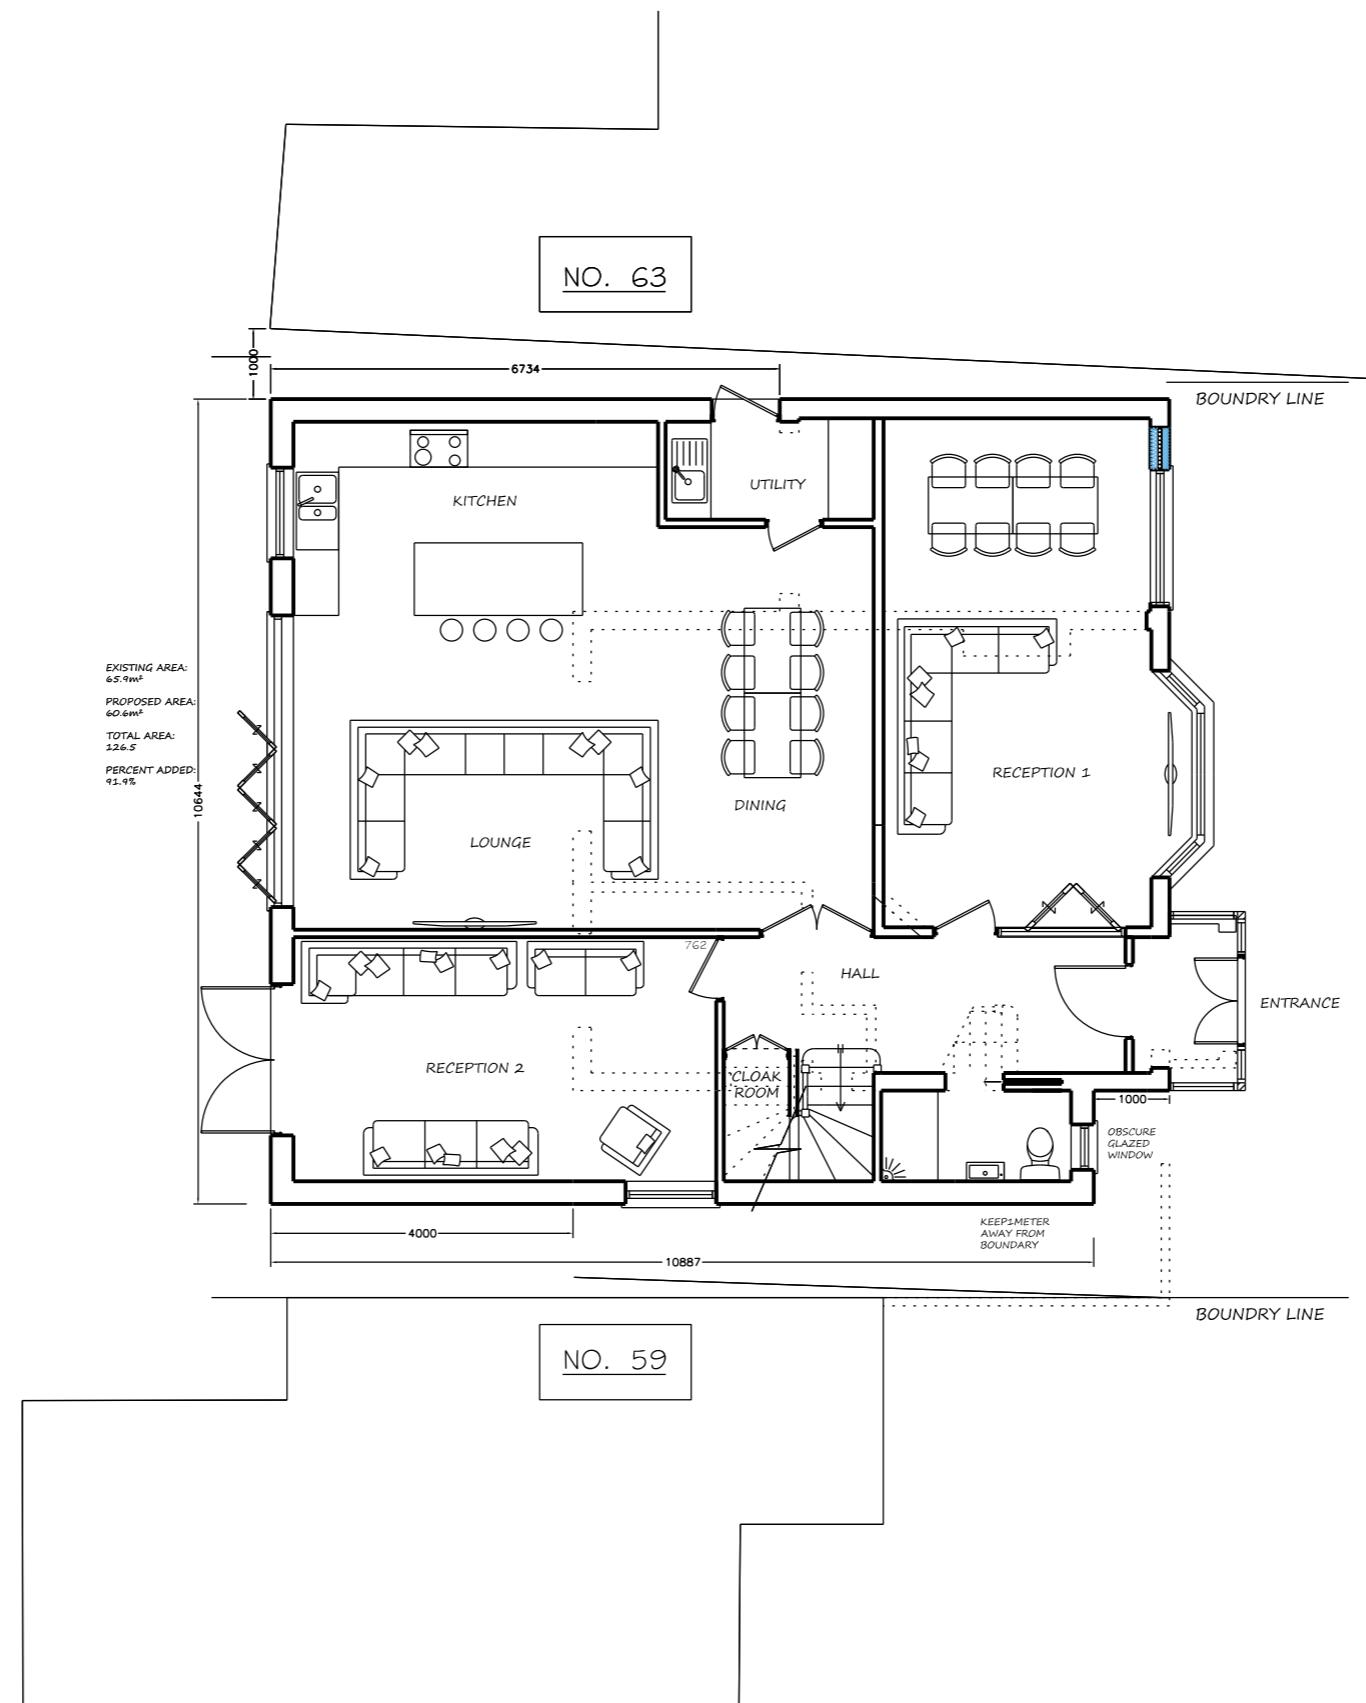

D1	12/04/2023	Planning
REV.	DATE	REASON FOR ISSUE
Project Address: 61 Thornhill Road		
Ickenham		
UB10 8SQ		
Project Number: RDK 120423		
Description: Single storey front extension and addition of a window on the side elevation.		
SCALE: 1:100@A3		
<b>ZUB1001</b>		

01

PREVIOUSLY APPROVED GROUND FLOOR PLAN  
 PLANNING PERMISSION REF: 22378/APP/2022/683

SCALE 1:100

0 1 2 3 4 5 6 7 8 9 10  
 METRES