






PROPOSED FRONT ELEVATION 1:100

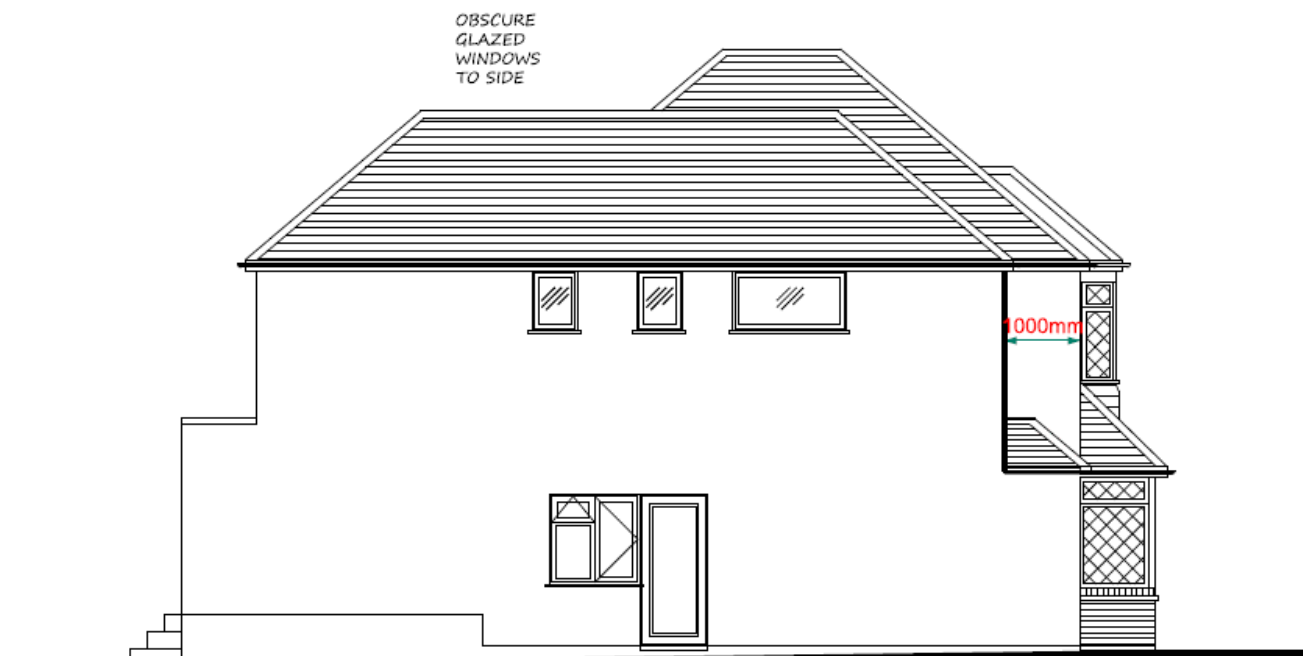


PROPOSED SIDE ELEVATION 1:100

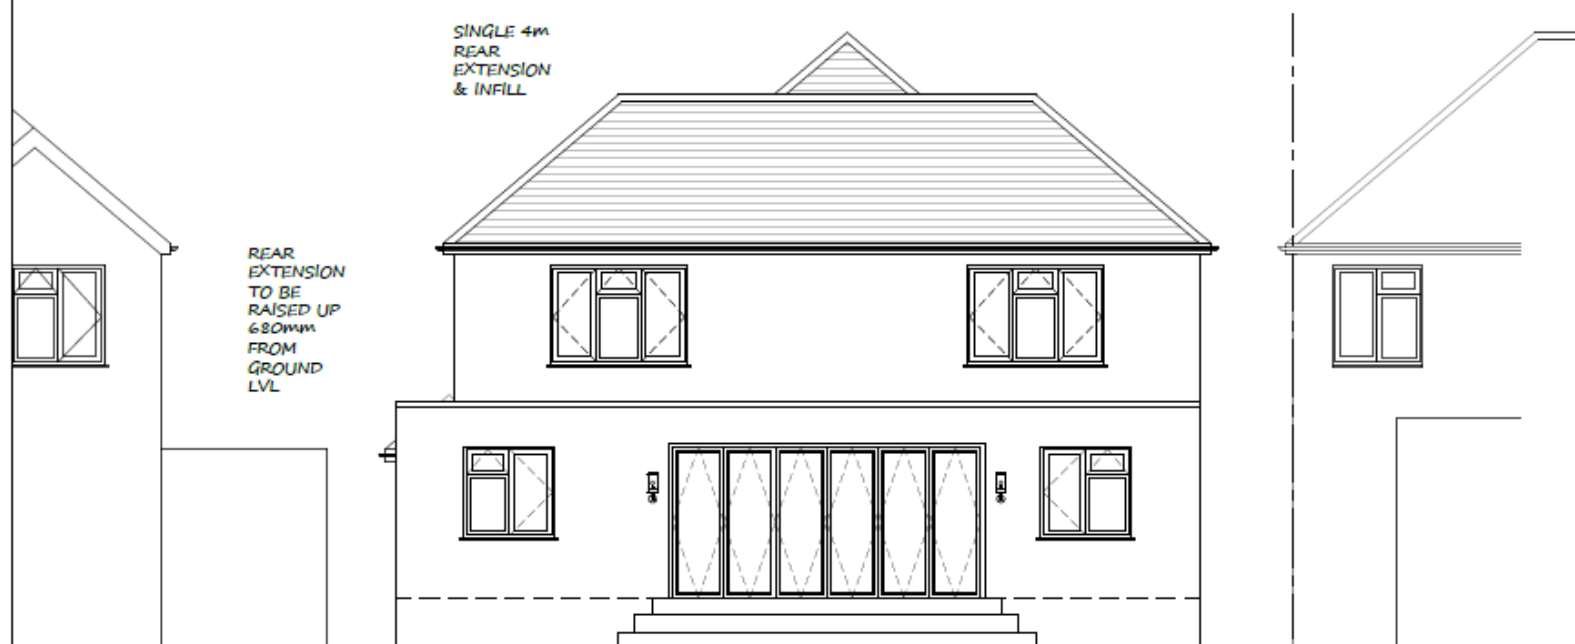

PREVIOUSLY APPROVED REAR ELEVATION 1:100
PLANNING PERMISSION REF: 22378/APP/2022/683

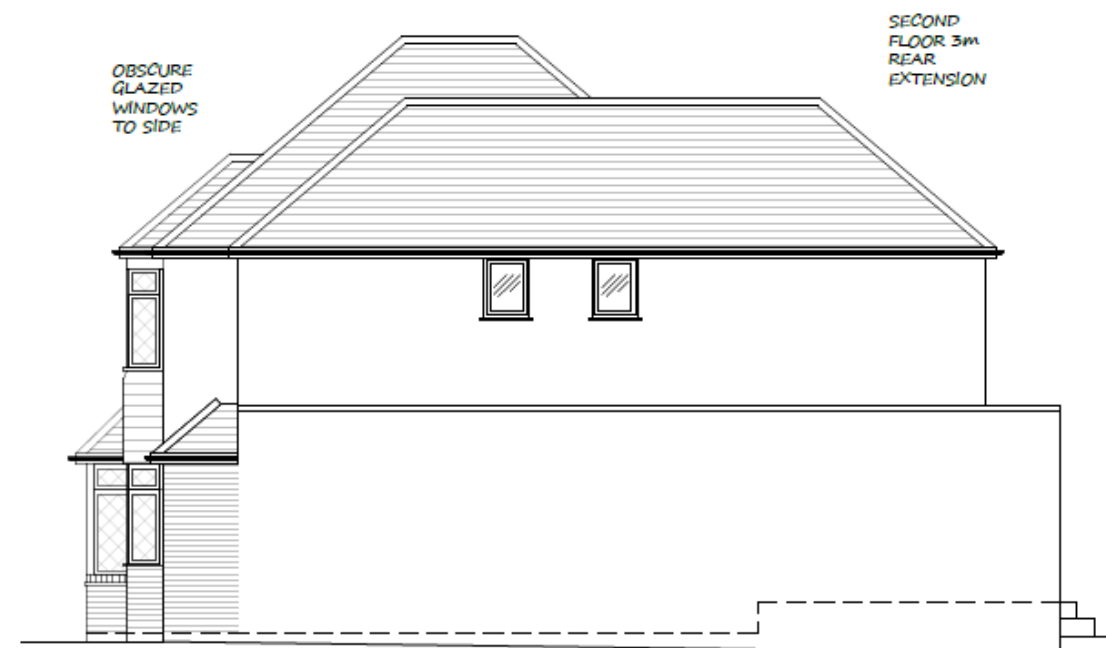

PREVIOUSLY APPROVED SIDE ELEVATION 1:100
PLANNING PERMISSION REF: 22378/APP/2022/683

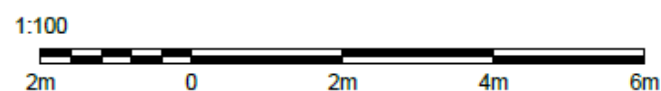

mza planning

planning permission without the headaches

14 Devonshire Mews
Chiswick
London, W4 2HA

T. 0844 500 5050
office@mzaplanning.com

Title: PROPOSED ELEVATIONS

Project: 61 Thornhill Road
Ickenham
UB10 8SQ

ZUB1011

Scale: 1:100 @ A3