
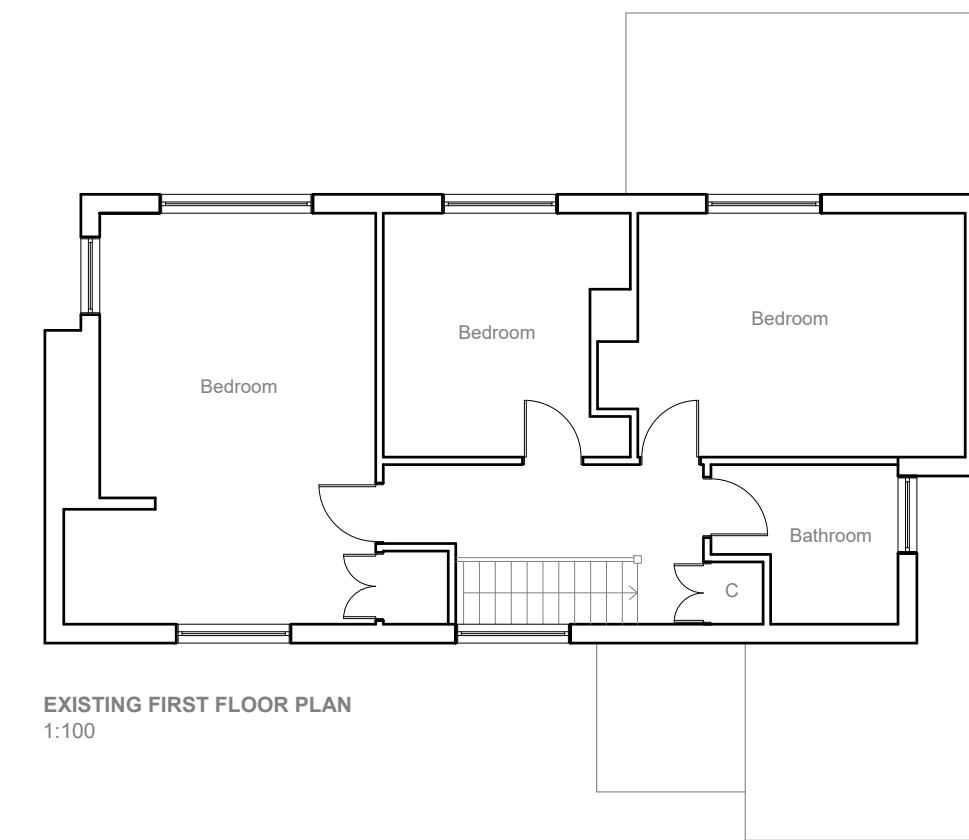


Garage

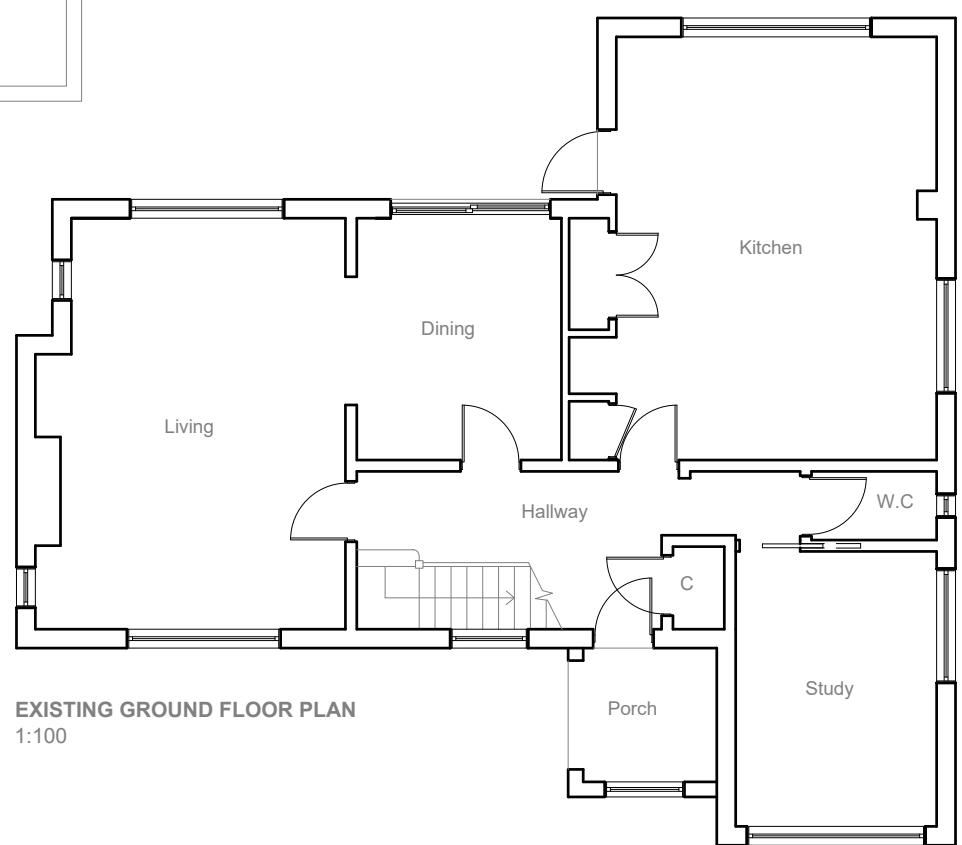

All work to comply with
current building regulations
and codes of practice

Do not scale from drawings
all dimensions to be checked
on site before the start of
any work

1:100 0 1 2 5 10 Meter

 Multi Creation	Project: 18 Harvil Road Ickenham Uxbridge UB10 8AJ	Title: Existing Floor Plans Existing Elevations	Scale: 1:100 @ A3 Date: 06. 2023 Drawing No.: 3701 - 01/BK Revision
239 Western Road, Southall, Middx, UB2 5HS Tel: 020 8571 1369 Fax: 020 8843 2008			




All work to comply with
current building regulations
and codes of practice

Do not scale from drawings
all dimensions to be checked
on site before the start of
any work

1:100 0 1 2 5 10 Meter

	Project: 18 Harvil Road Ickenham Uxbridge UB10 8AJ	Title: Existing Elevations	Scale:1:100@ A3
	Date: 06. 2023	Drawing No.:	3701 - 02/BK
		Revision	


239 Western Road, Southall, Middx, UB2 5HS Tel: 020 8571 1369 Fax: 020 8843 2008

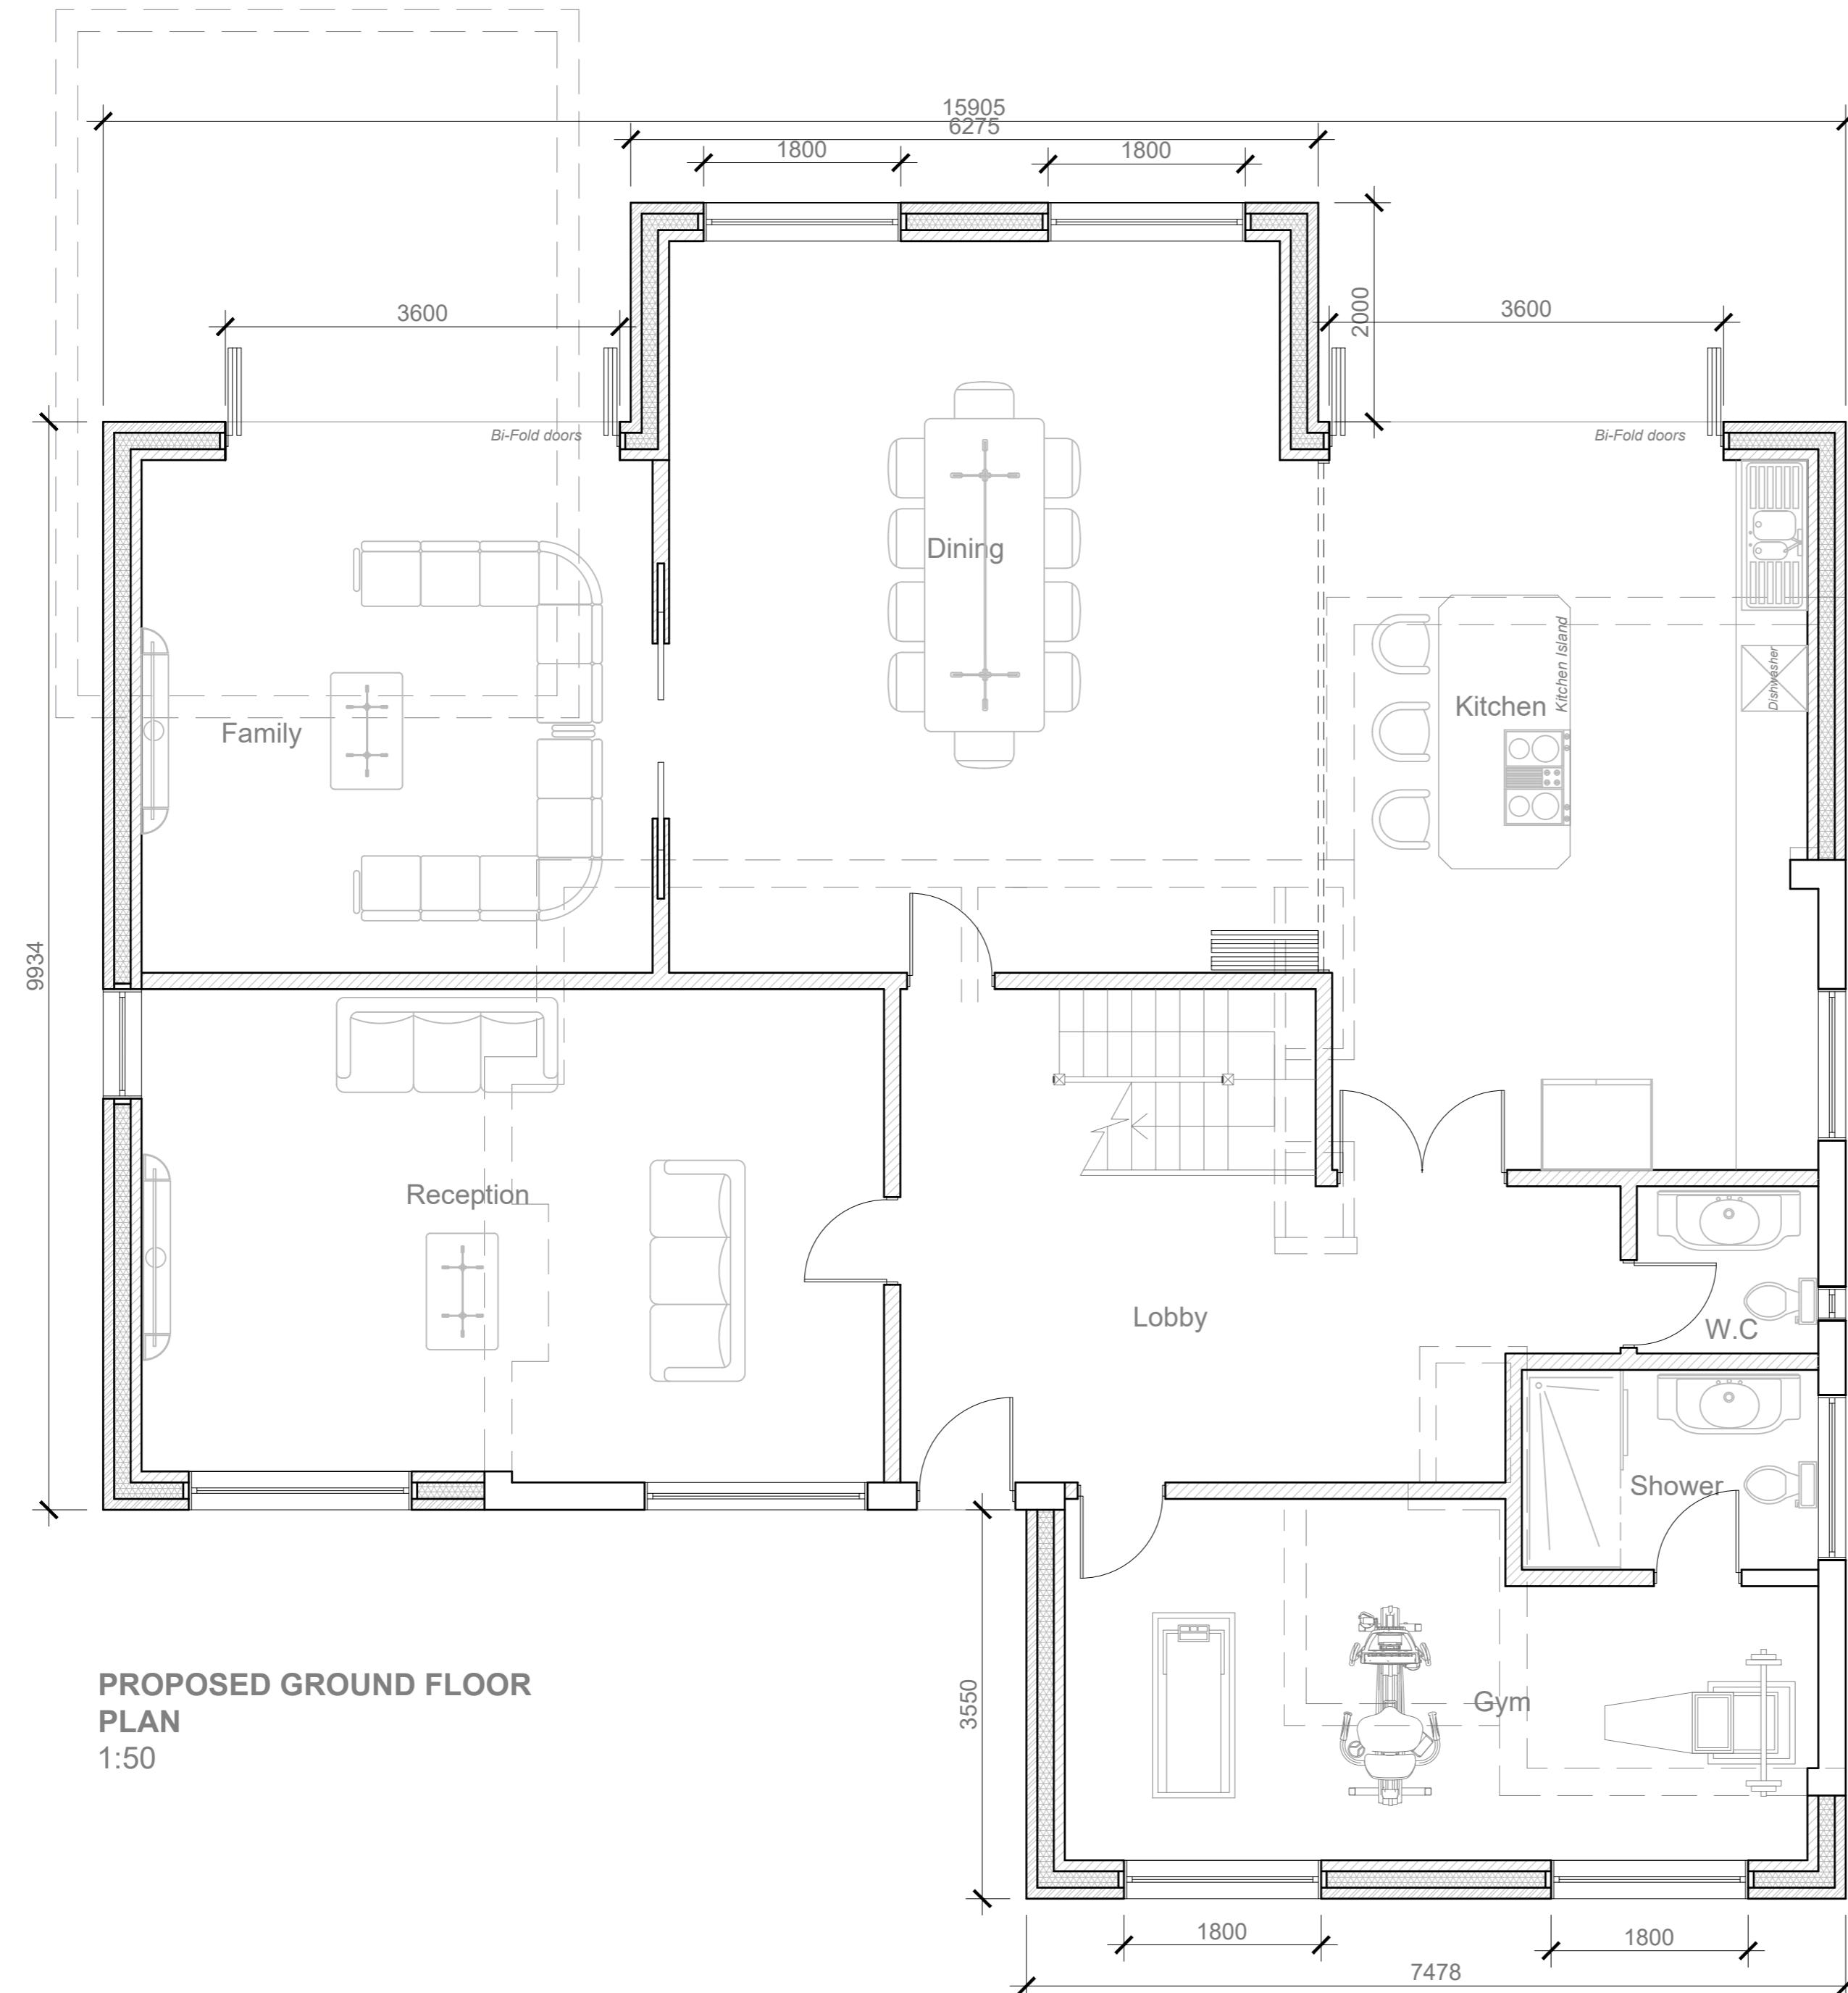


All work to comply with
current building regulations
and codes of practice

Do not scale from drawings
all dimensions to be checked
on site before the start of
any work

 Multi reaction	Project: 18 Harvil Road Ickenham Uxbridge UB10 8AJ	Title: Proposed Ground Floor Plan	Scale: 1:50 @ A2 Date: 06.2023 Drawing No.: 3701 - 06/BK Revision <table border="1" style="width: 100%;"><tr><td>1</td><td>2</td><td>3</td><td>4</td></tr></table>	1	2	3	4
1	2	3	4				
			239 Western Road, Southall, Middx, UB2 5HS Tel: 020 8571 1369 Fax: 020 8843 2008				

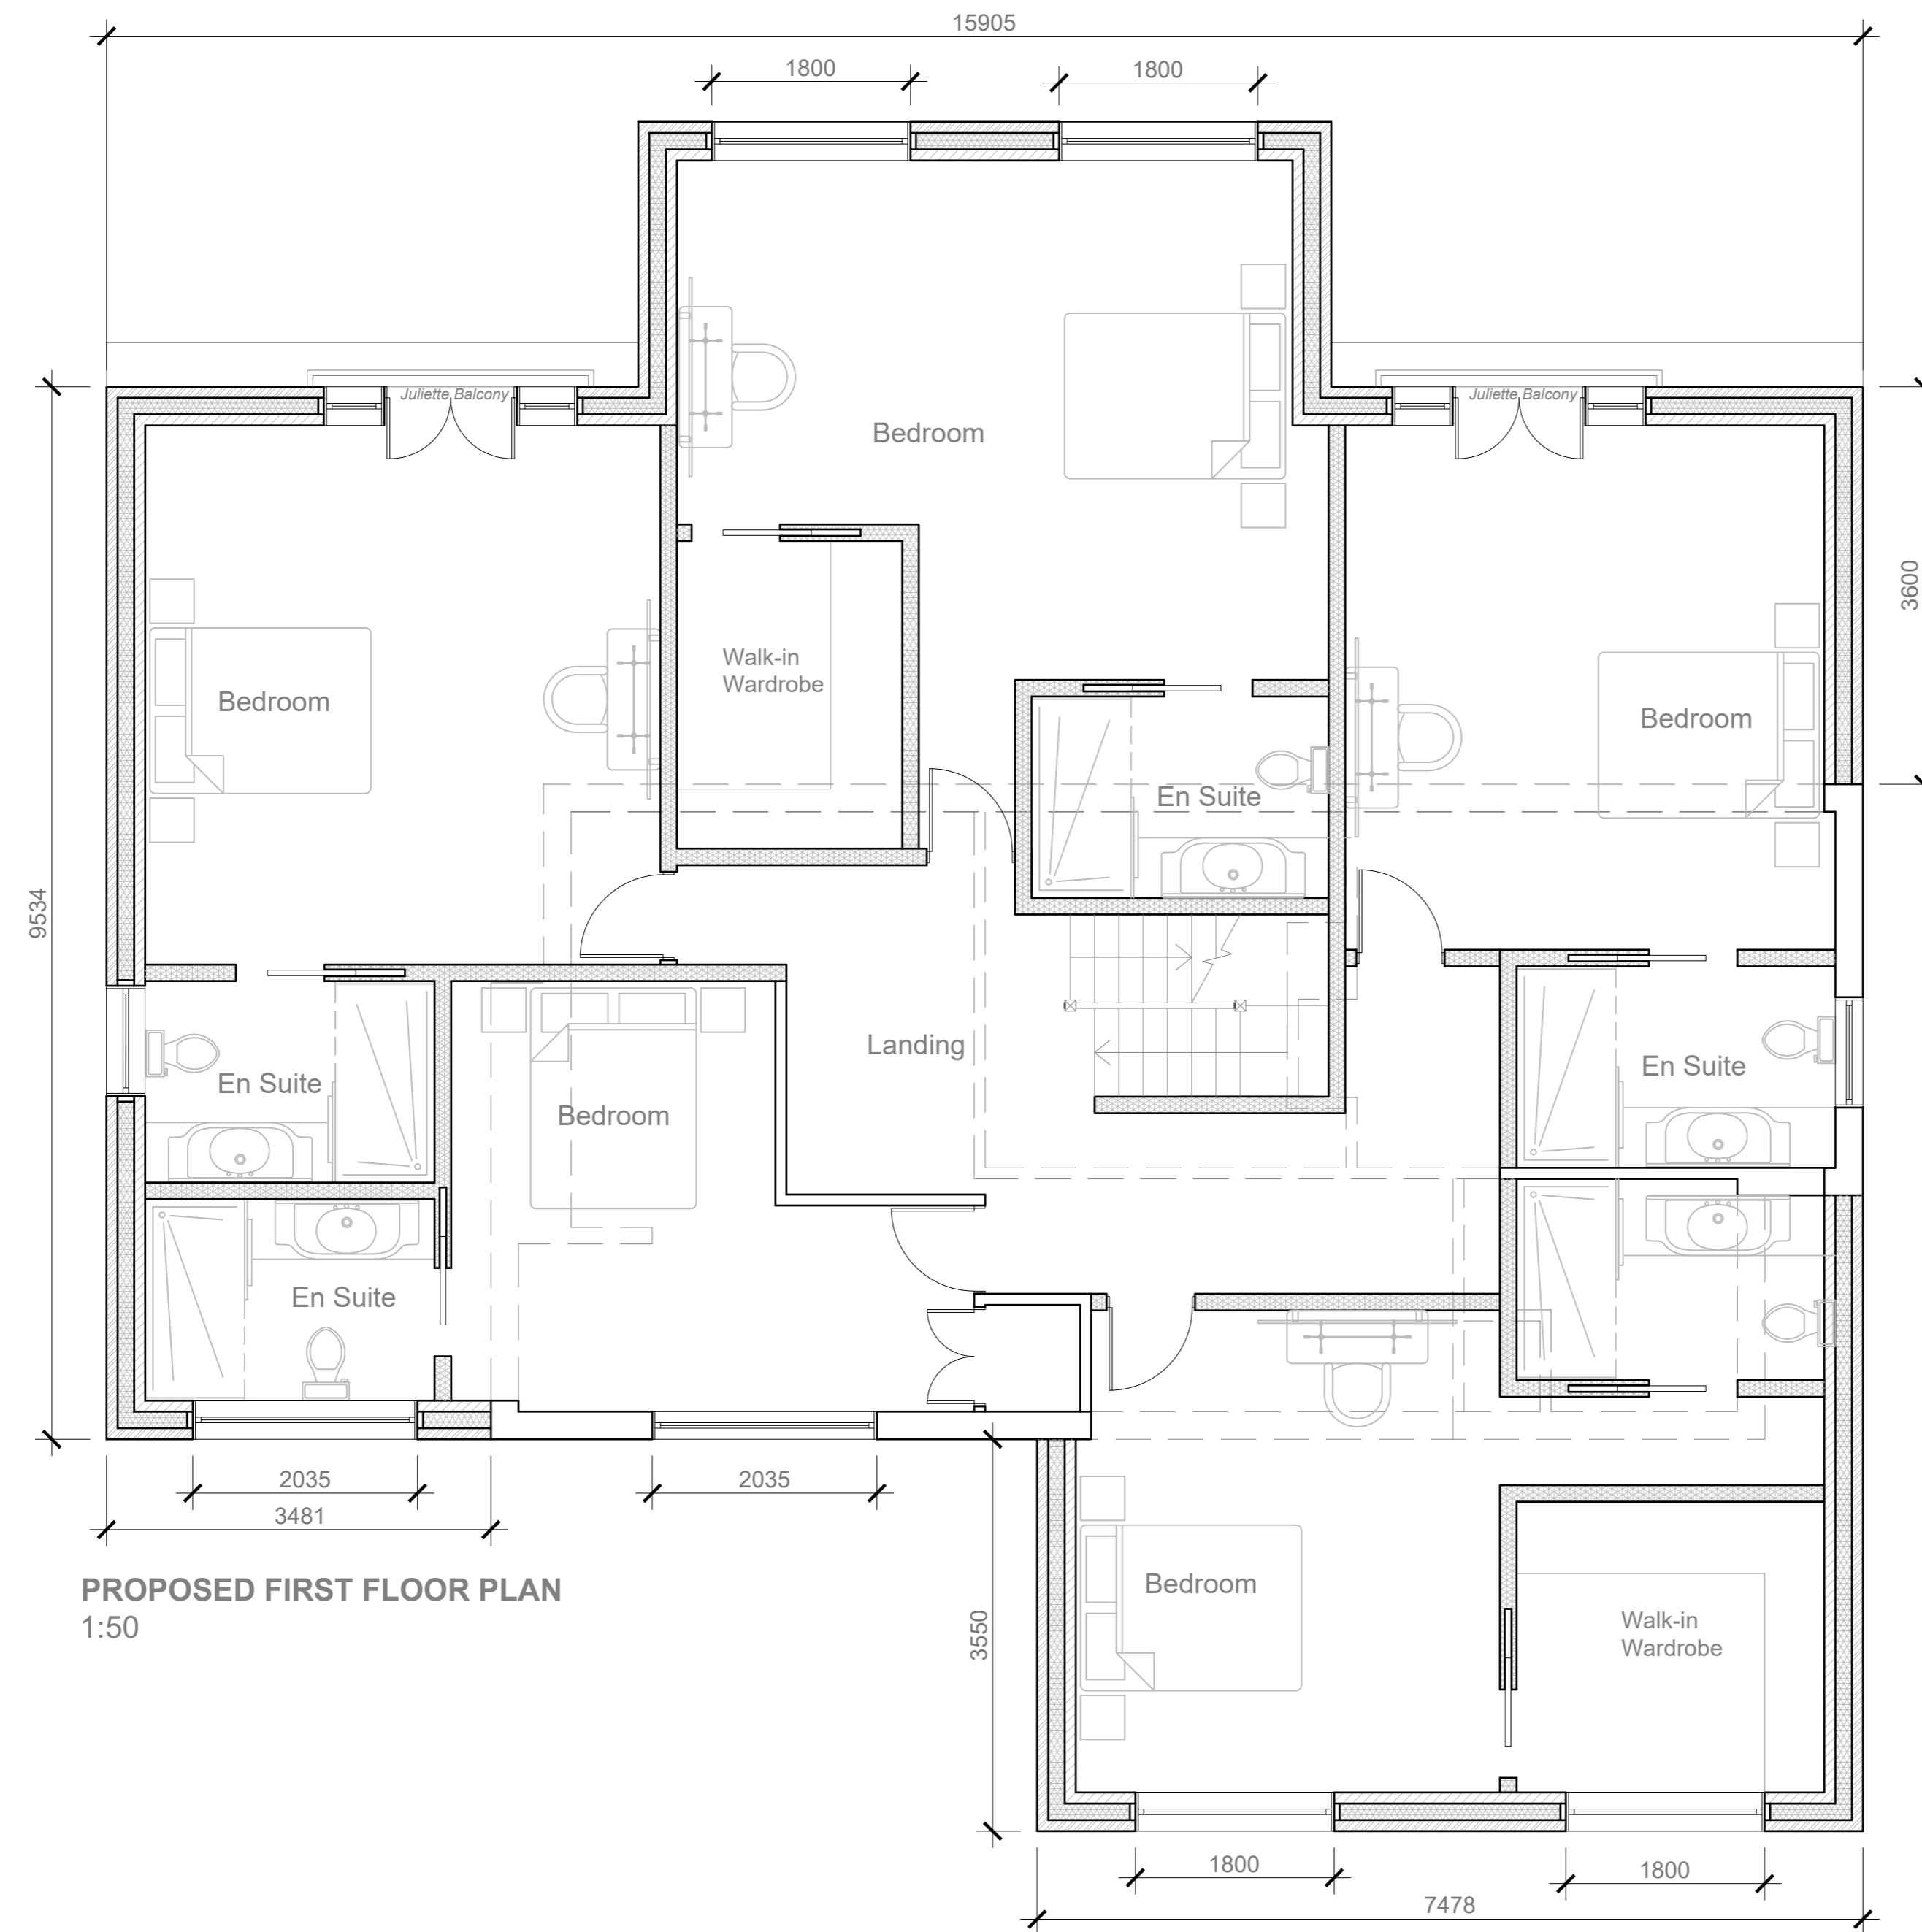


	Multi Creation	Project: 10 Harvil Road Ickenham Uxbridge UB10 8AJ	Title: Proposed First Floor Plan	Scale:1:50@ A2
		Date: 06.2023	Drawing No.: 3701 - 07/BK	
		Revision		
				239 Western Road, Southall, Middx, UB2 5HS Tel: 020 8571 1369 Fax: 020 8843 2008

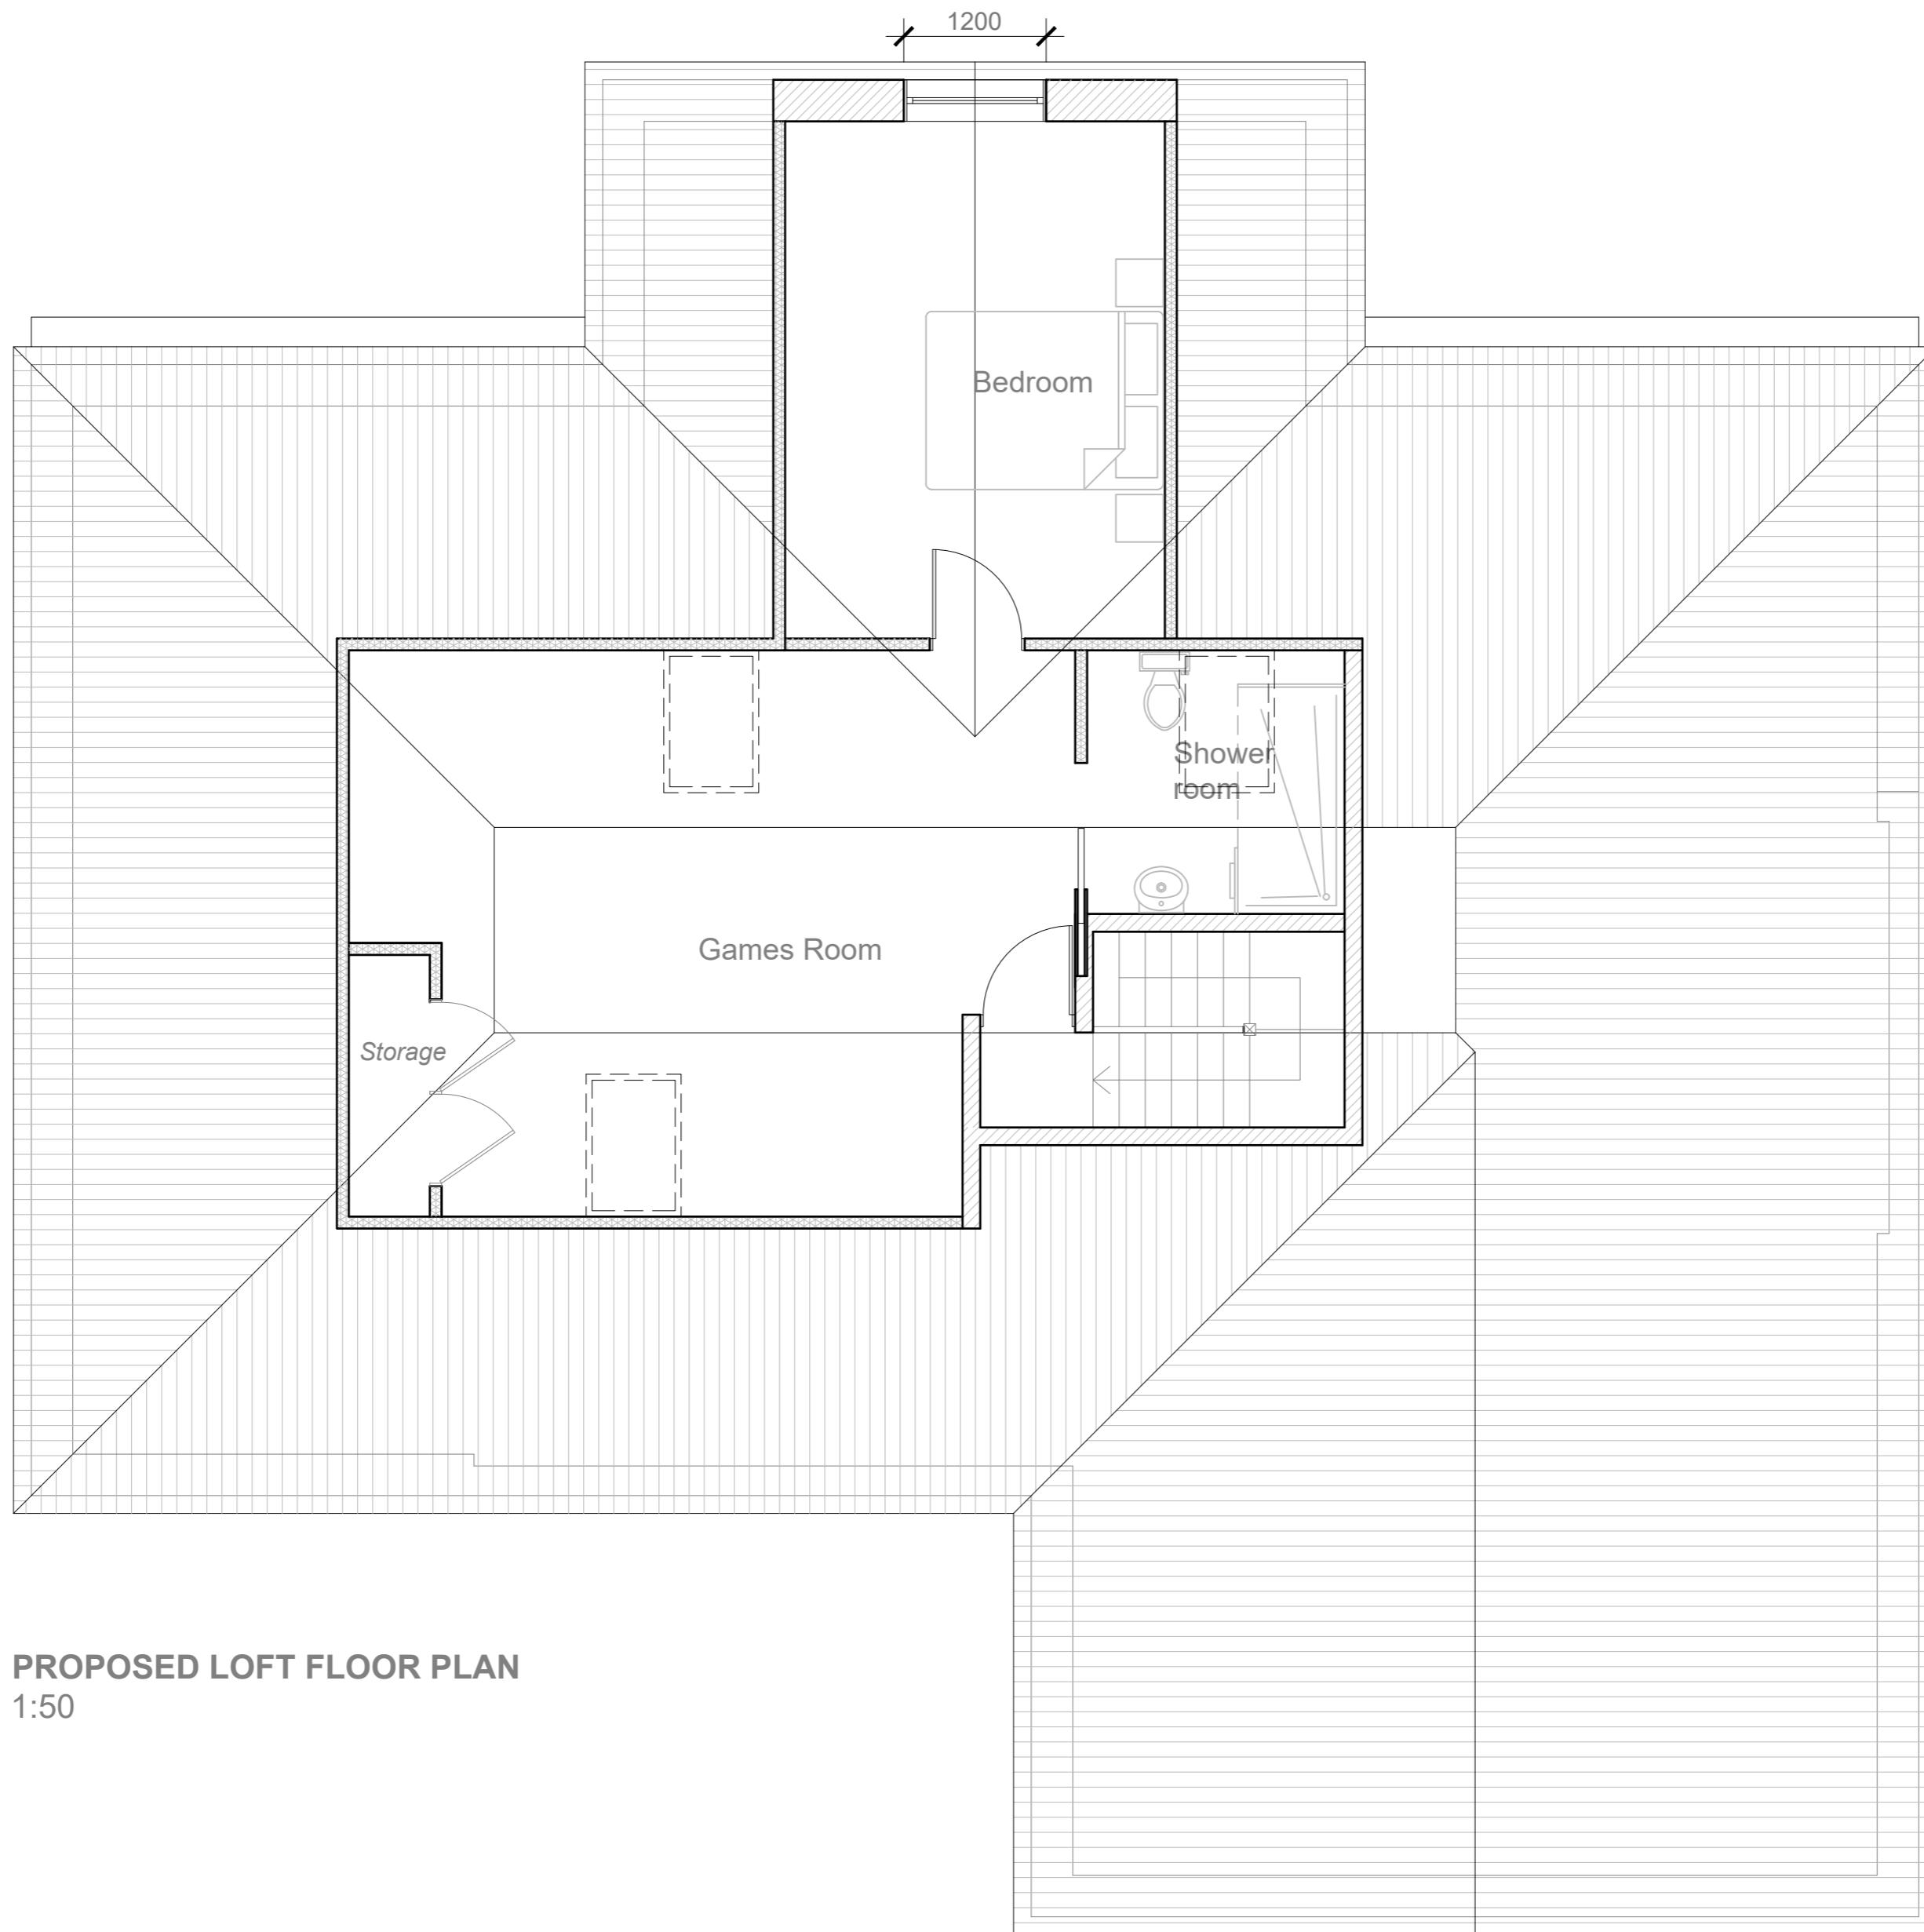

PROPOSED LOFT FLOOR PLAN
1:50

All work to comply with
current building regulations
and codes of practice

Do not scale from drawings
all dimensions to be checked
on site before the start of
any work

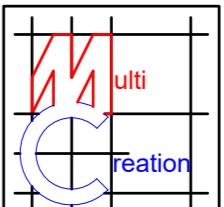 Multi Creation	Project: 10 Harvil Road Ickenham Uxbridge UB10 8AJ	Title: Proposed Loft Floor Plan	Scale: 1:50 @ A2
	Date: 06.2023	Drawing No.: 3701 - 08/BK	
	Revision		




Proposed Front Elevation
Scale:1:100



Proposed Side Elevation
Scale:1:100



Proposed Rear Elevation
Scale:1:100

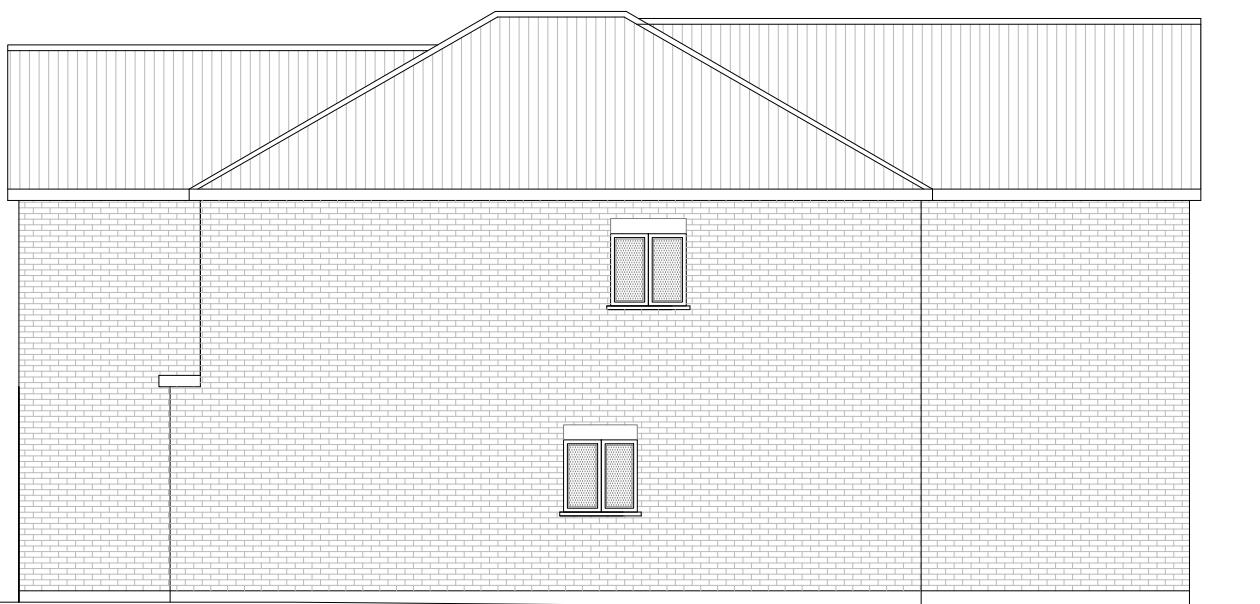

Proposed Side Elevation
Scale:1:100

All work to comply with
current building regulations
and codes of practice

Do not scale from drawings
all dimensions to be checked
on site before the start of
any work

1:100 0 1 2 5 10 Meter

	Project:	18 Harvil Road Ickenham Uxbridge UB10 8AJ	Title:	Proposed Elevations
	Date:	06. 2023	Drawing No.:	3701 - 09/BK
Scale:1:100@ A3	Revision			

239 Western Road, Southall, Middx, UB2 5HS Tel: 020 8571 1369 Fax: 020 8843 2008