
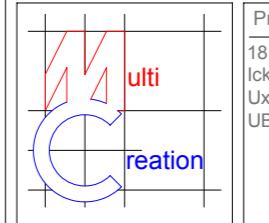


All work to comply with
current building regulations
and codes of practice


Do not scale from drawings
all dimensions to be checked
on site before the start of
any work

	Project: 18 Harvil Road Ickenham Uxbridge UB10 8AJ	Title: Proposed Ground Floor Plan	Scale: 1:50 @ A2 Date: 06.2023 Drawing No.: 3701 - 06/BK Revision A 10.23
239 Western Road, Southall, Middx, UB2 5HS Tel: 020 8571 1369 Fax: 020 8843 2008			

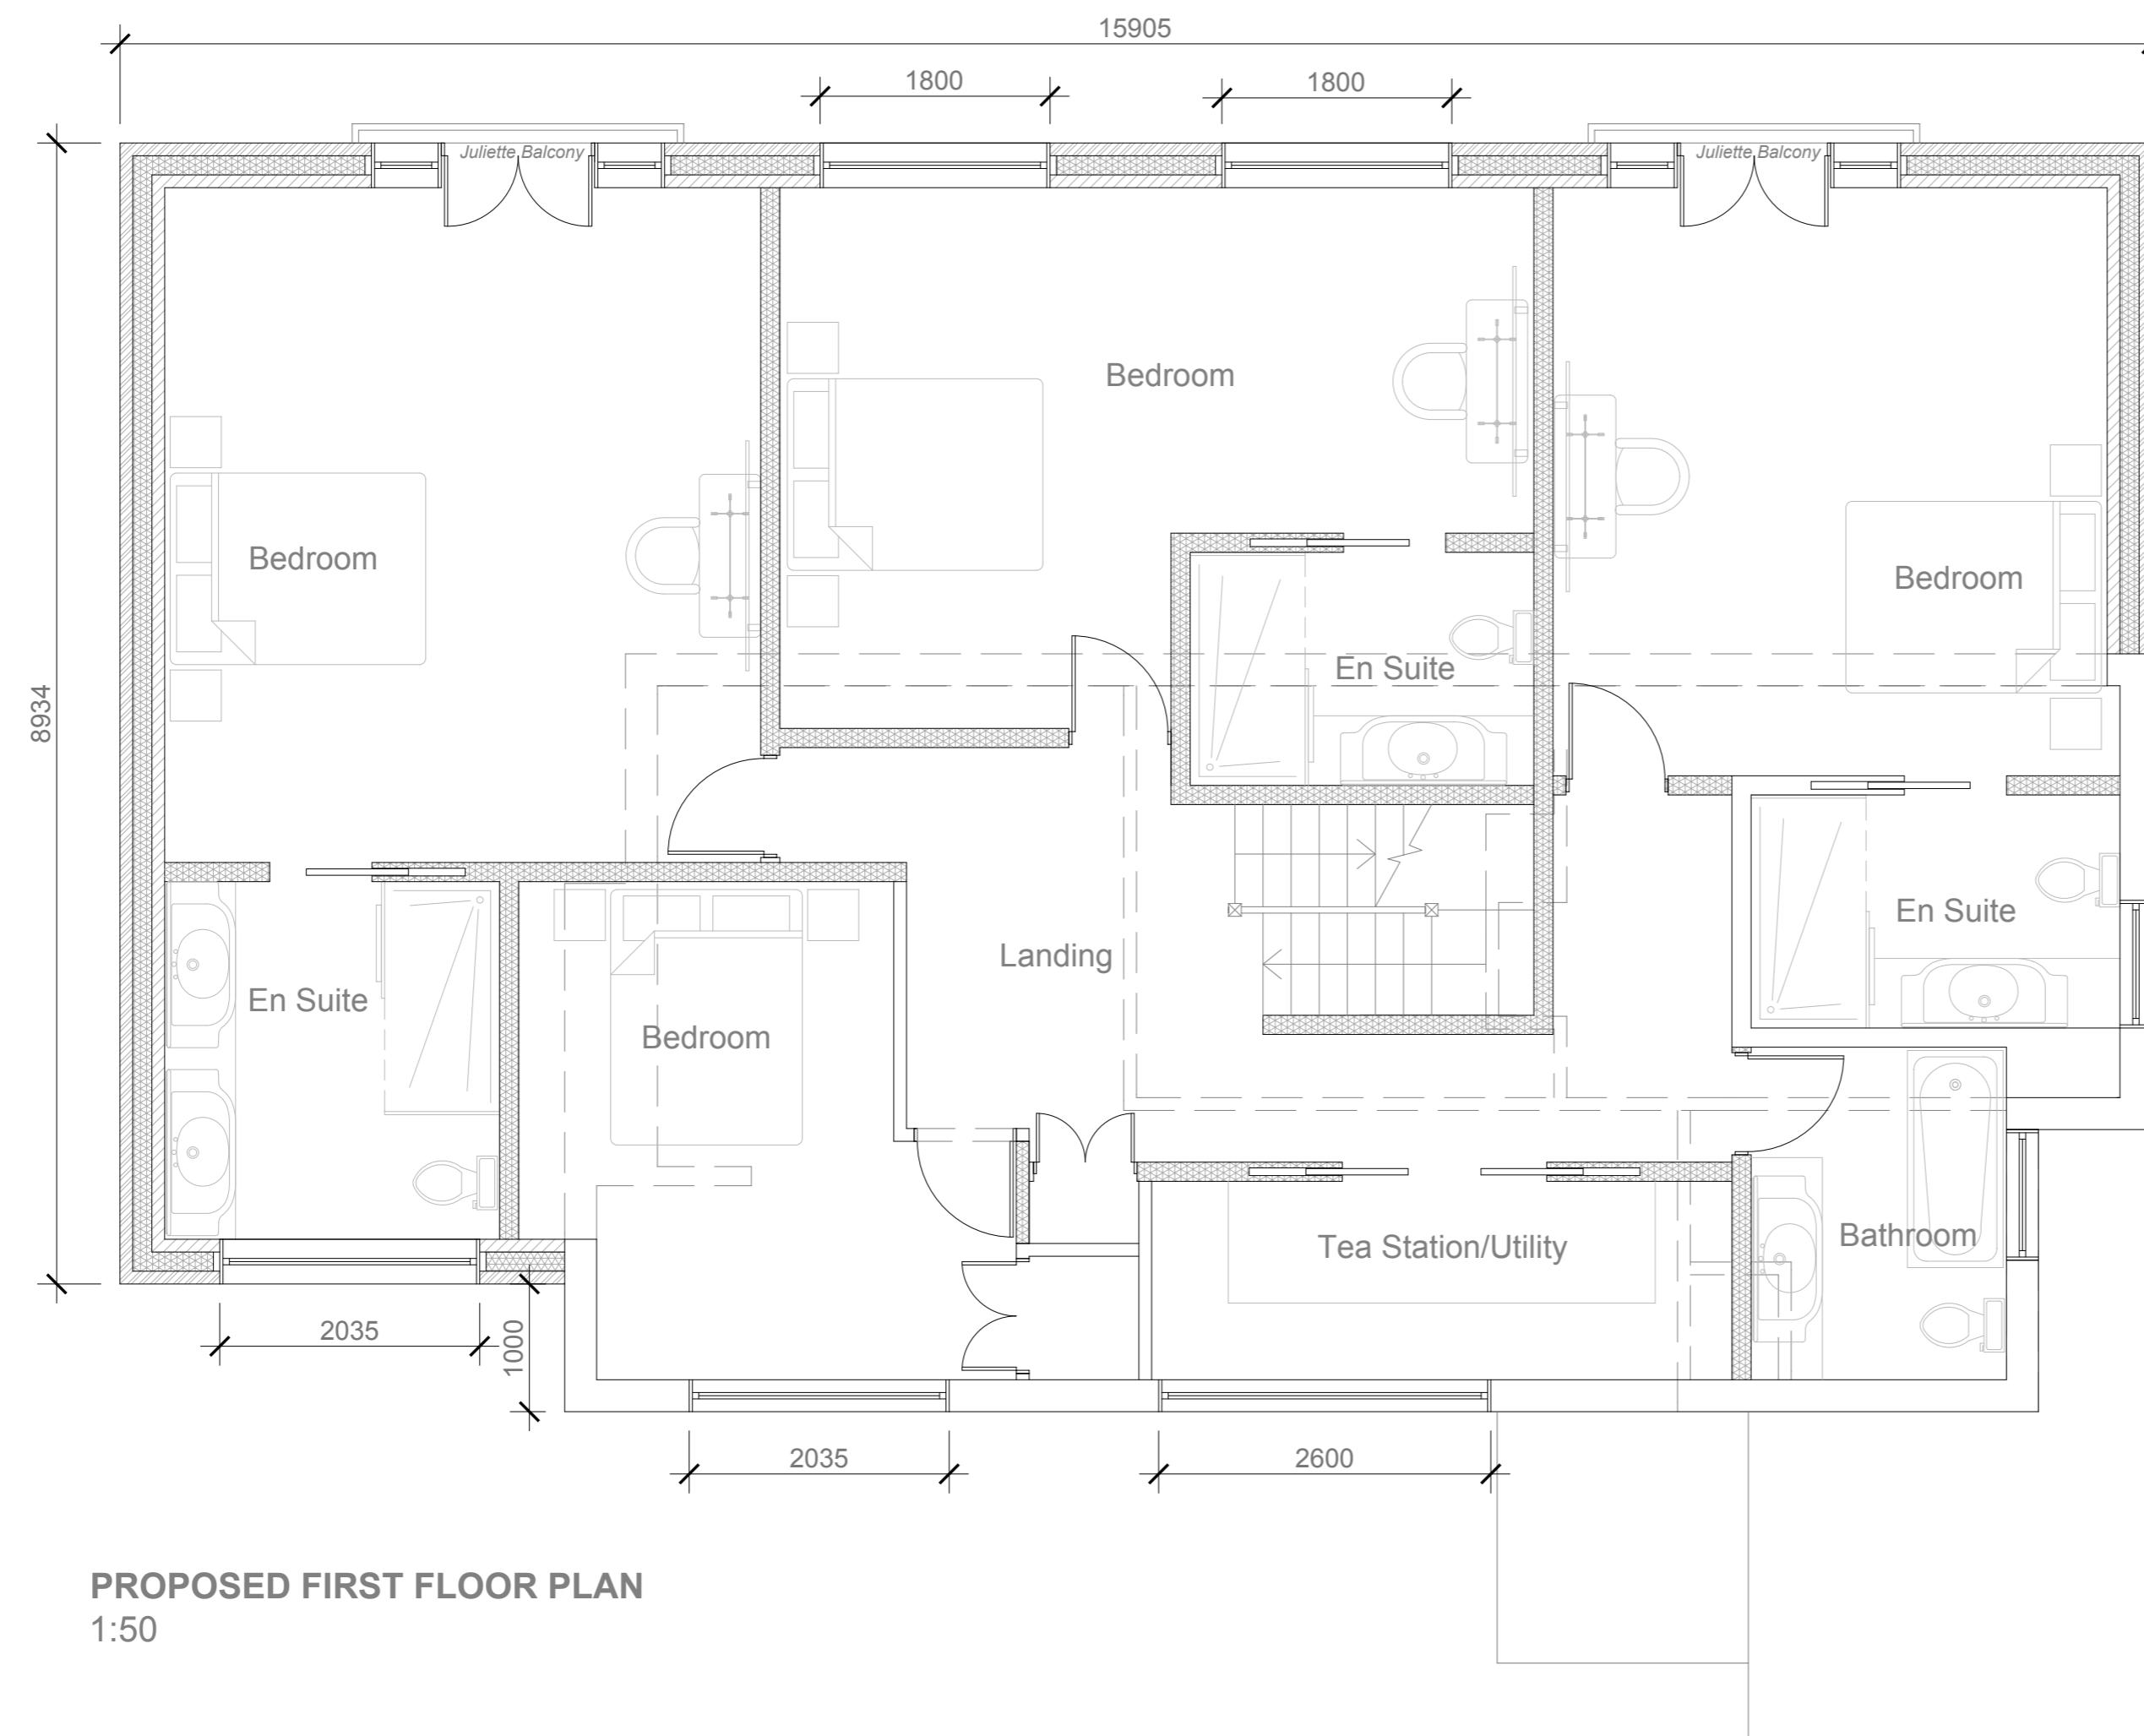


All work to comply with
current building regulations
and codes of practice

Do not scale from drawings
all dimensions to be checked
on site before the start of
any work

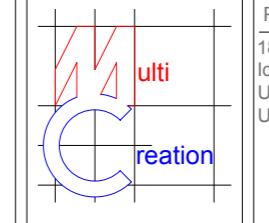	Project: 18 Harvil Road Ickenham Uxbridge UB10 8AJ	Title: Proposed First Floor Plan	Scale: 1:50 @ A2
	Date: 06. 2023	Drawing No.:	3701 - 07/BK
		Revision	A
			10.23


239 Western Road, Southall, Middx, UB2 5HS Tel: 020 8571 1369 Fax: 020 8843 2008

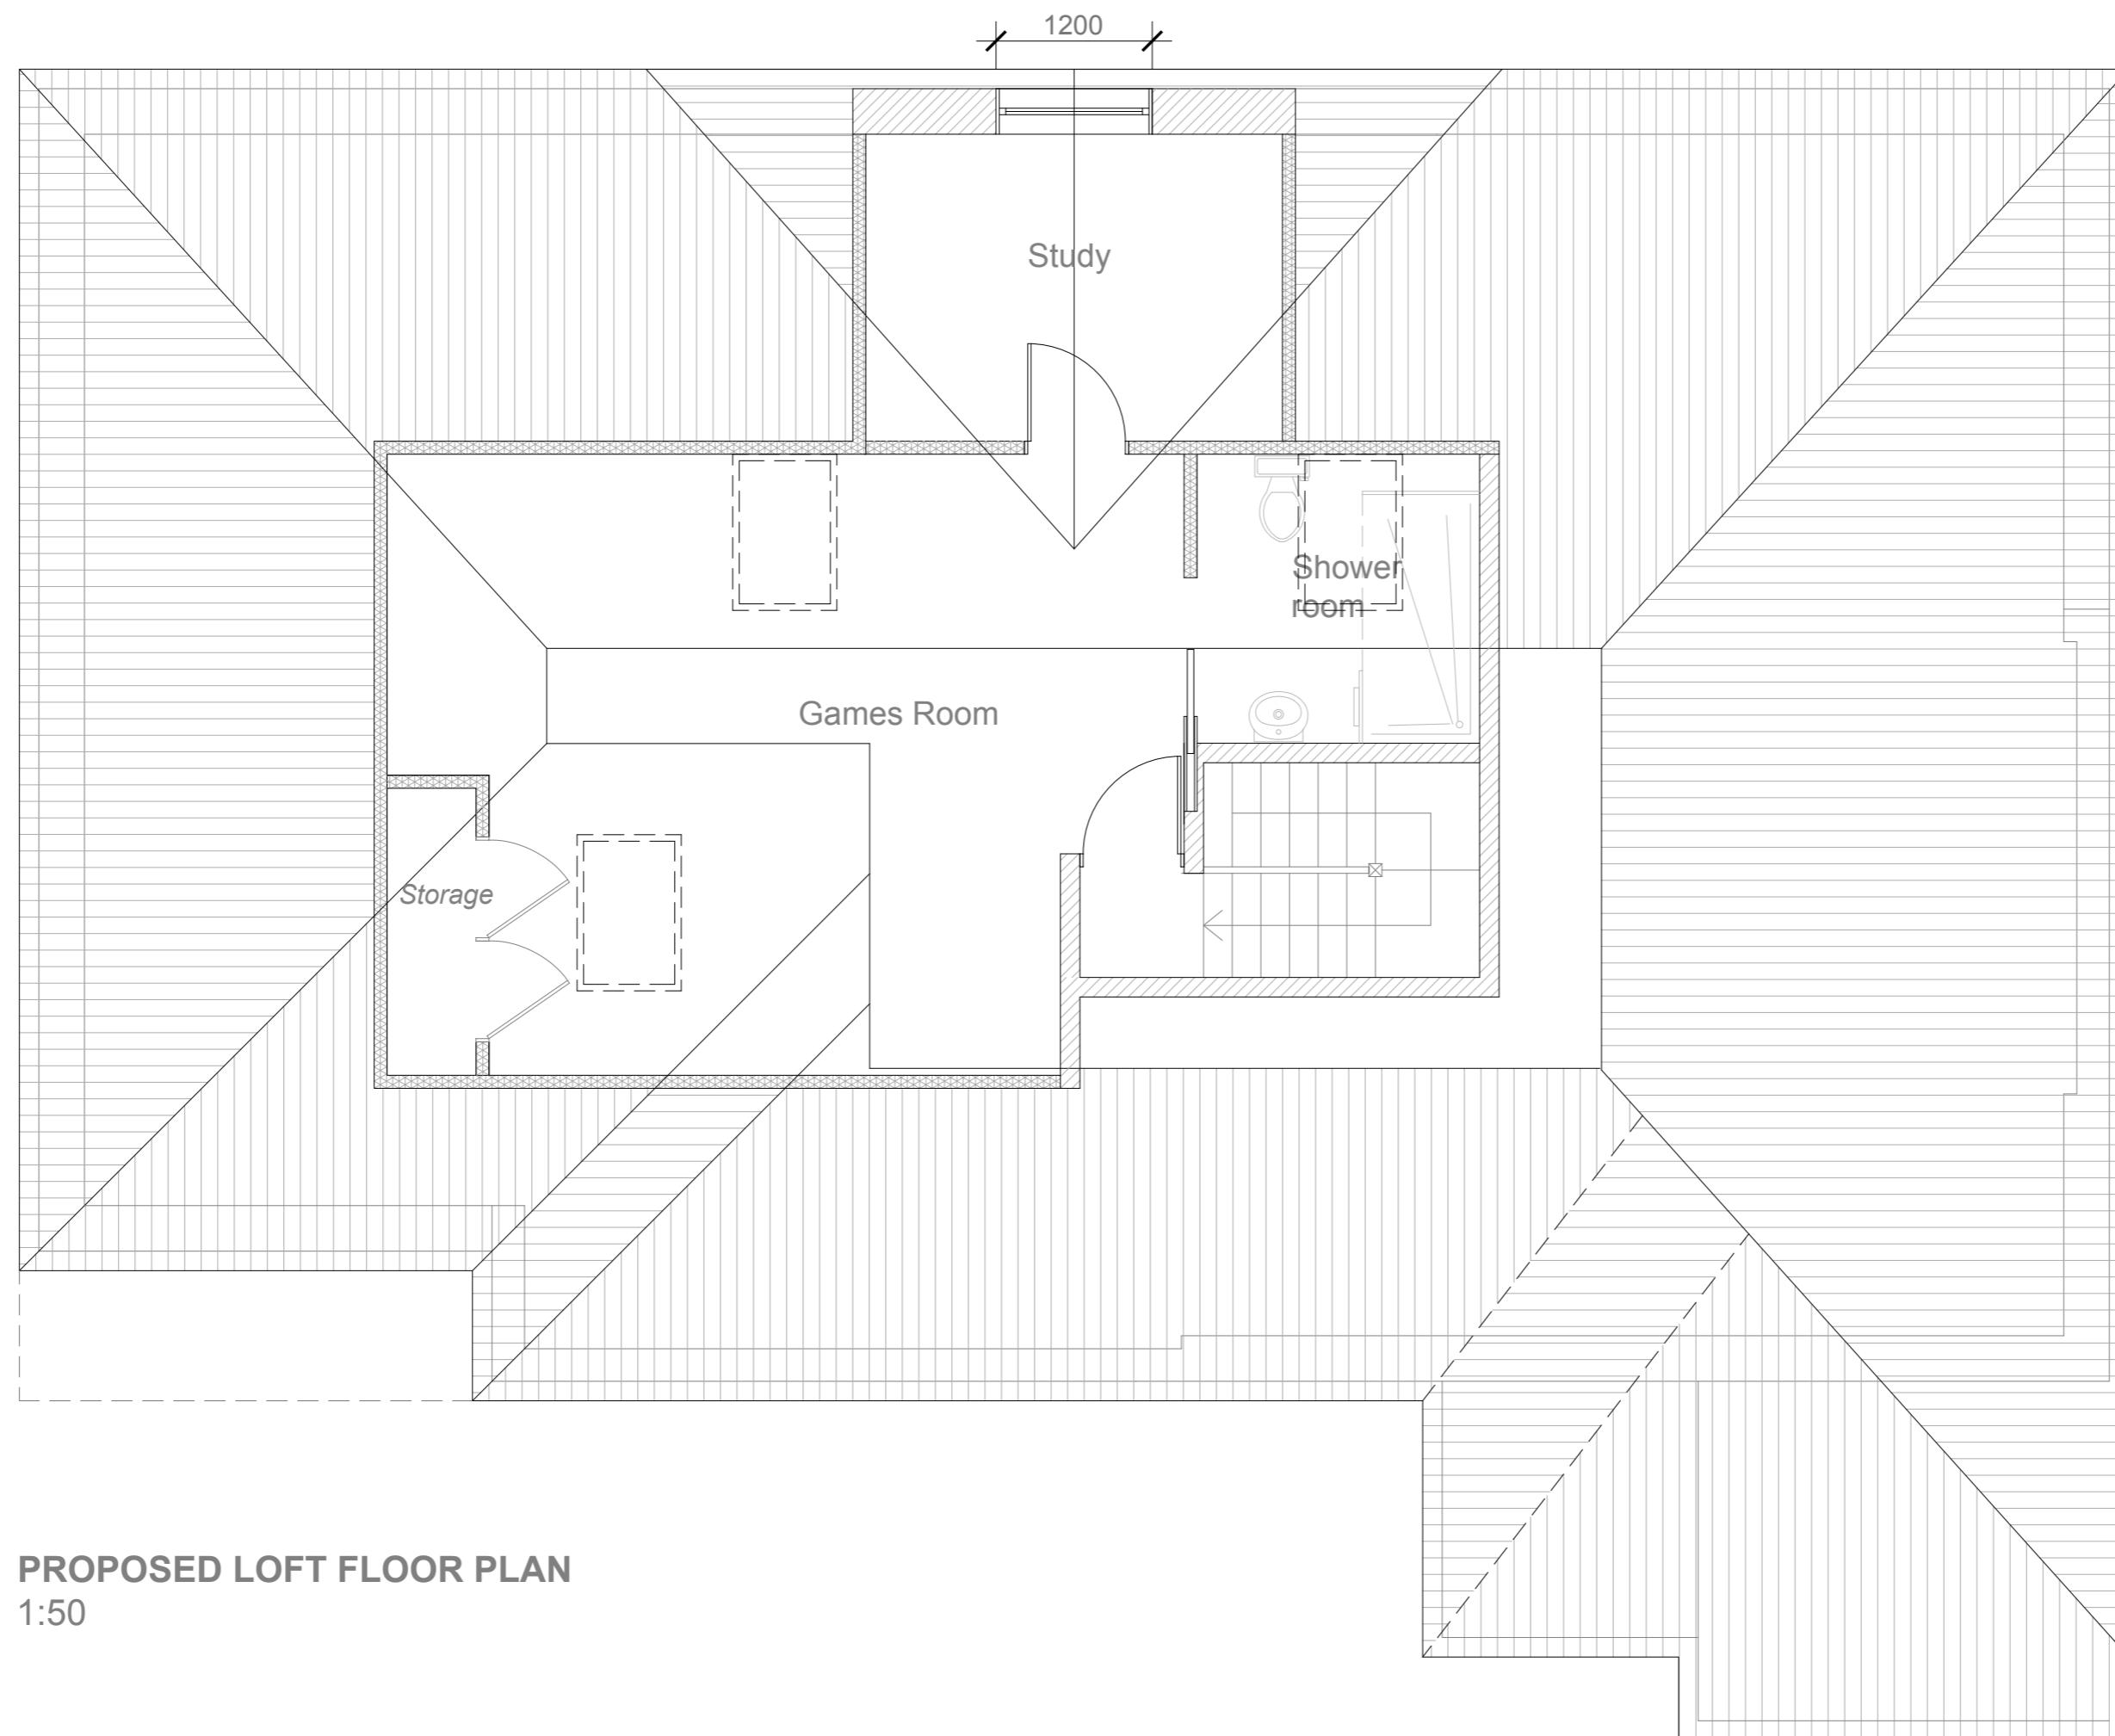

PROPOSED LOFT FLOOR PLAN
1:50

All work to comply with
current building regulations
and codes of practice

Do not scale from drawings
all dimensions to be checked
on site before the start of
any work

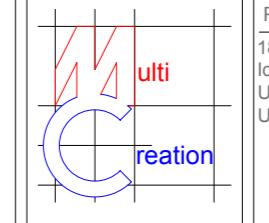	Project: 18 Harvil Road Ickenham Uxbridge UB10 8AJ	Title: Proposed Loft Floor Plan	Scale: 1:50 @ A2
	Date: 06. 2023	Drawing No.:	3701 - 08/BK
		Revision	
		A	10.23

239 Western Road, Southall, Middx, UB2 5HS Tel: 020 8571 1369 Fax: 020 8843 2008



Proposed Front Elevation
Scale:1:100



Proposed Side Elevation
Scale:1:100



Proposed Rear Elevation
Scale:1:100




Proposed Side Elevation
Scale:1:100

All work to comply with
current building regulations
and codes of practice

Do not scale from drawings
all dimensions to be checked
on site before the start of
any work

1:100

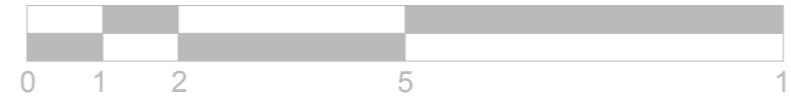

10 Meter

	<p>Project: 18 Harvil Road Ickenham Uxbridge UB10 8AJ</p>	<p>Title: Proposed Elevations</p>	<p>Scale:1:100@ A3</p>
			Date: 06. 2023
			Drawing No.: 3701 - 09/BK
			Revision A 10.23
			239 Western Road, Southall, Middx, UB2 5HS Tel: 020 8571 1369 Fax: 020 8843 2008