


EXISTING 1:100

0m .5m 1m 2m 3m 4m 5m
SCALE BAR IN METERS




EXISTING FRONT ELEVATION

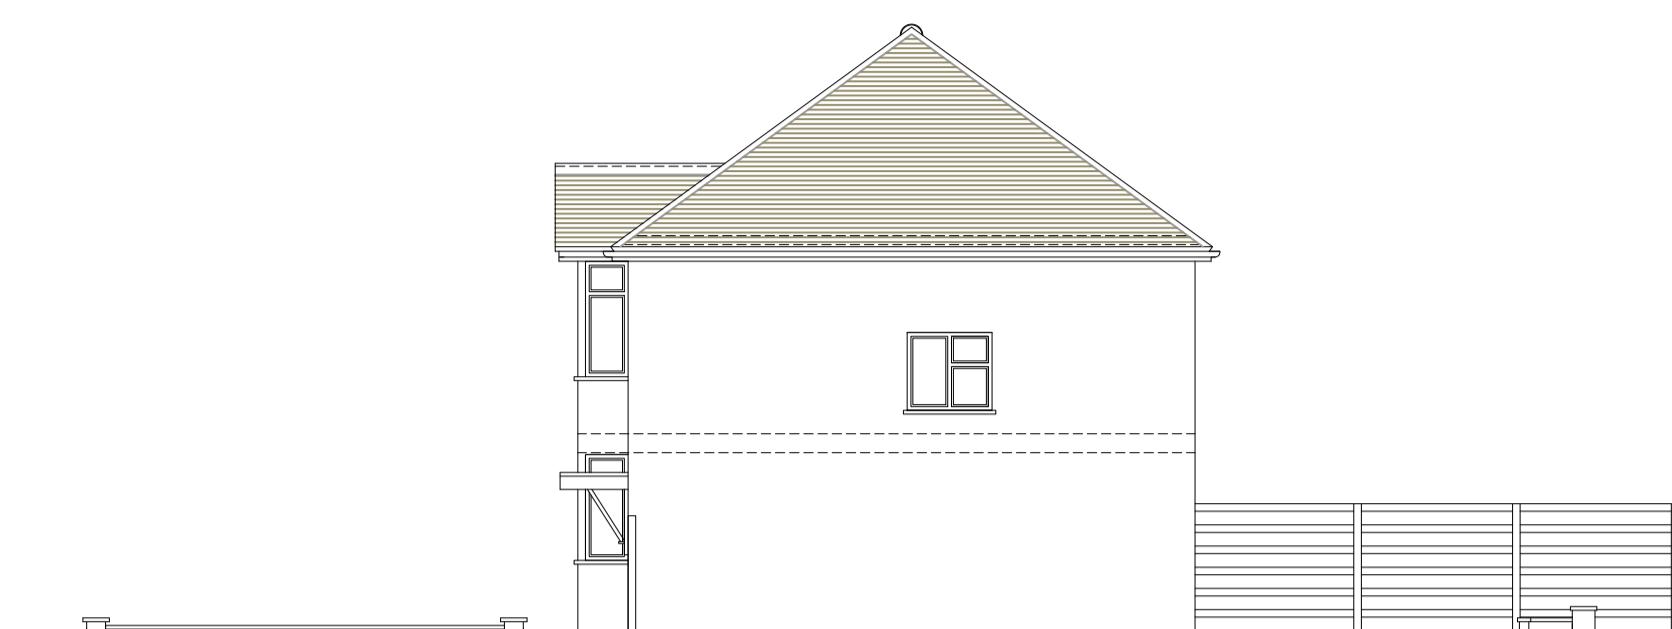


EXISTING SIDE ELEVATION 01




EXISTING REAR ELEVATION

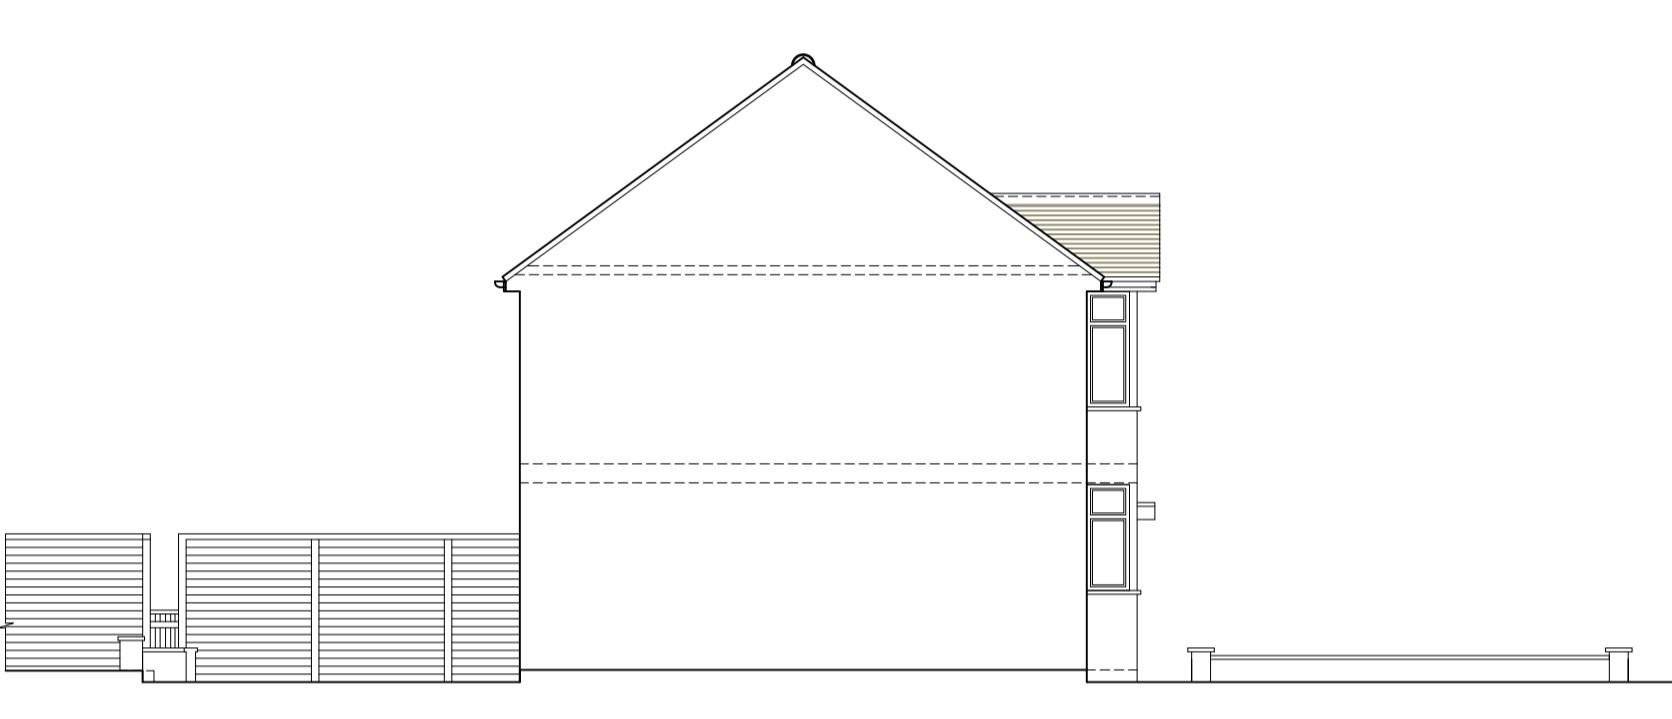

EXISTING SIDE ELEVATION 02

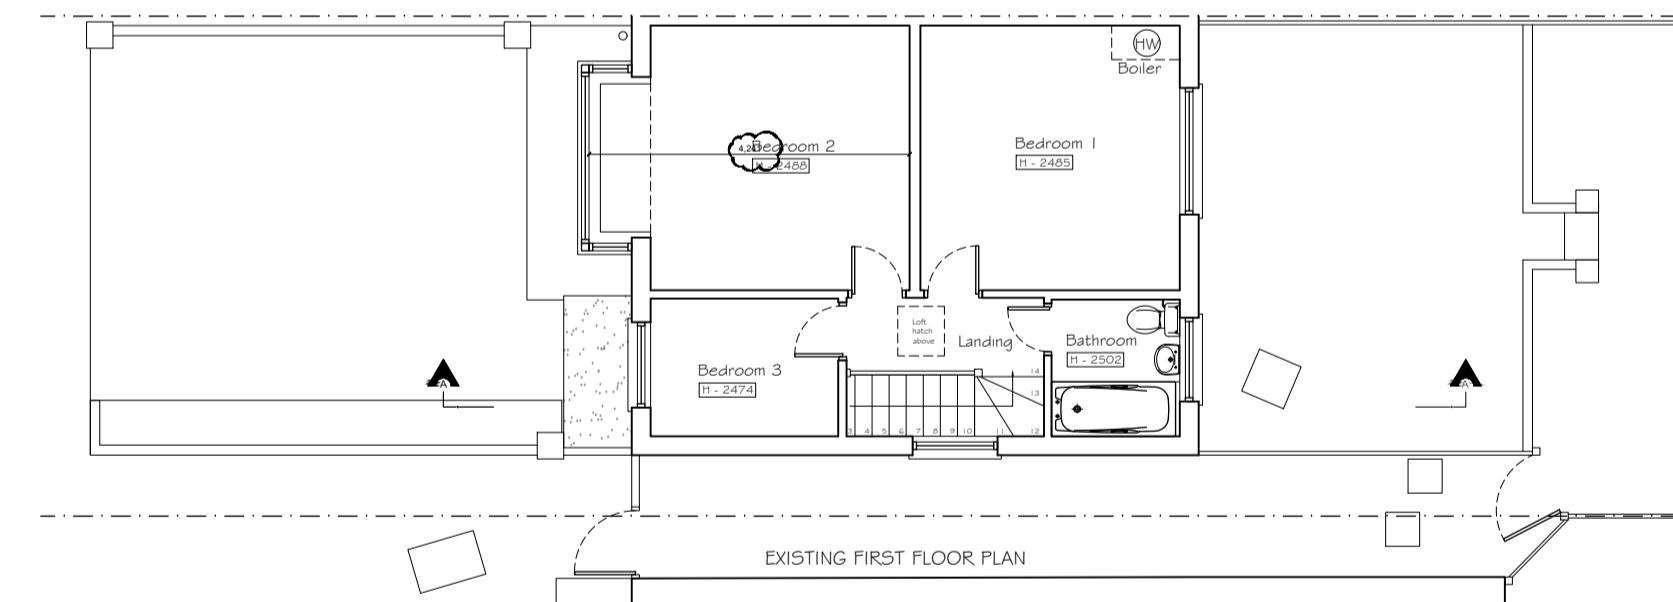


EXISTING FIRST FLOOR PLAN

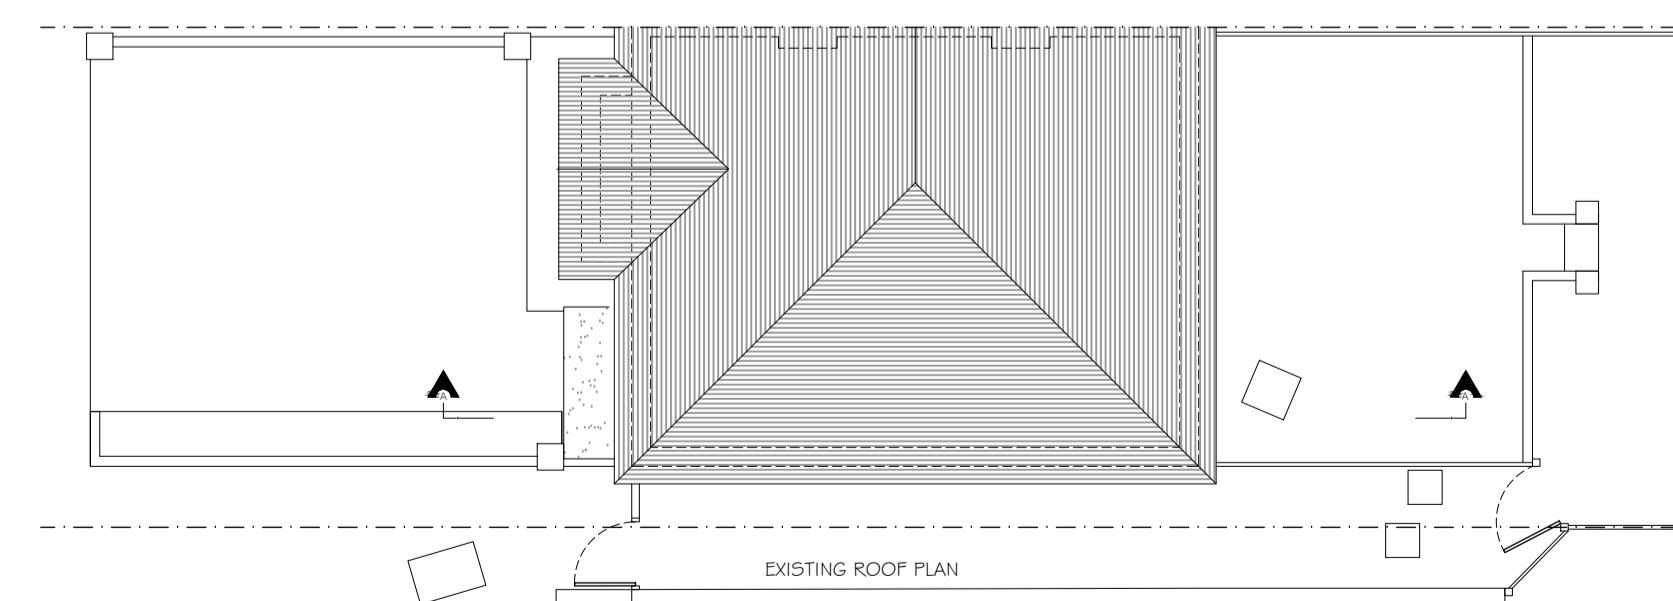


EXISTING ROOF PLAN

EXISTING 1:50


0m .5m 1m 2m 3m 4m 5m
SCALE BAR IN METERS

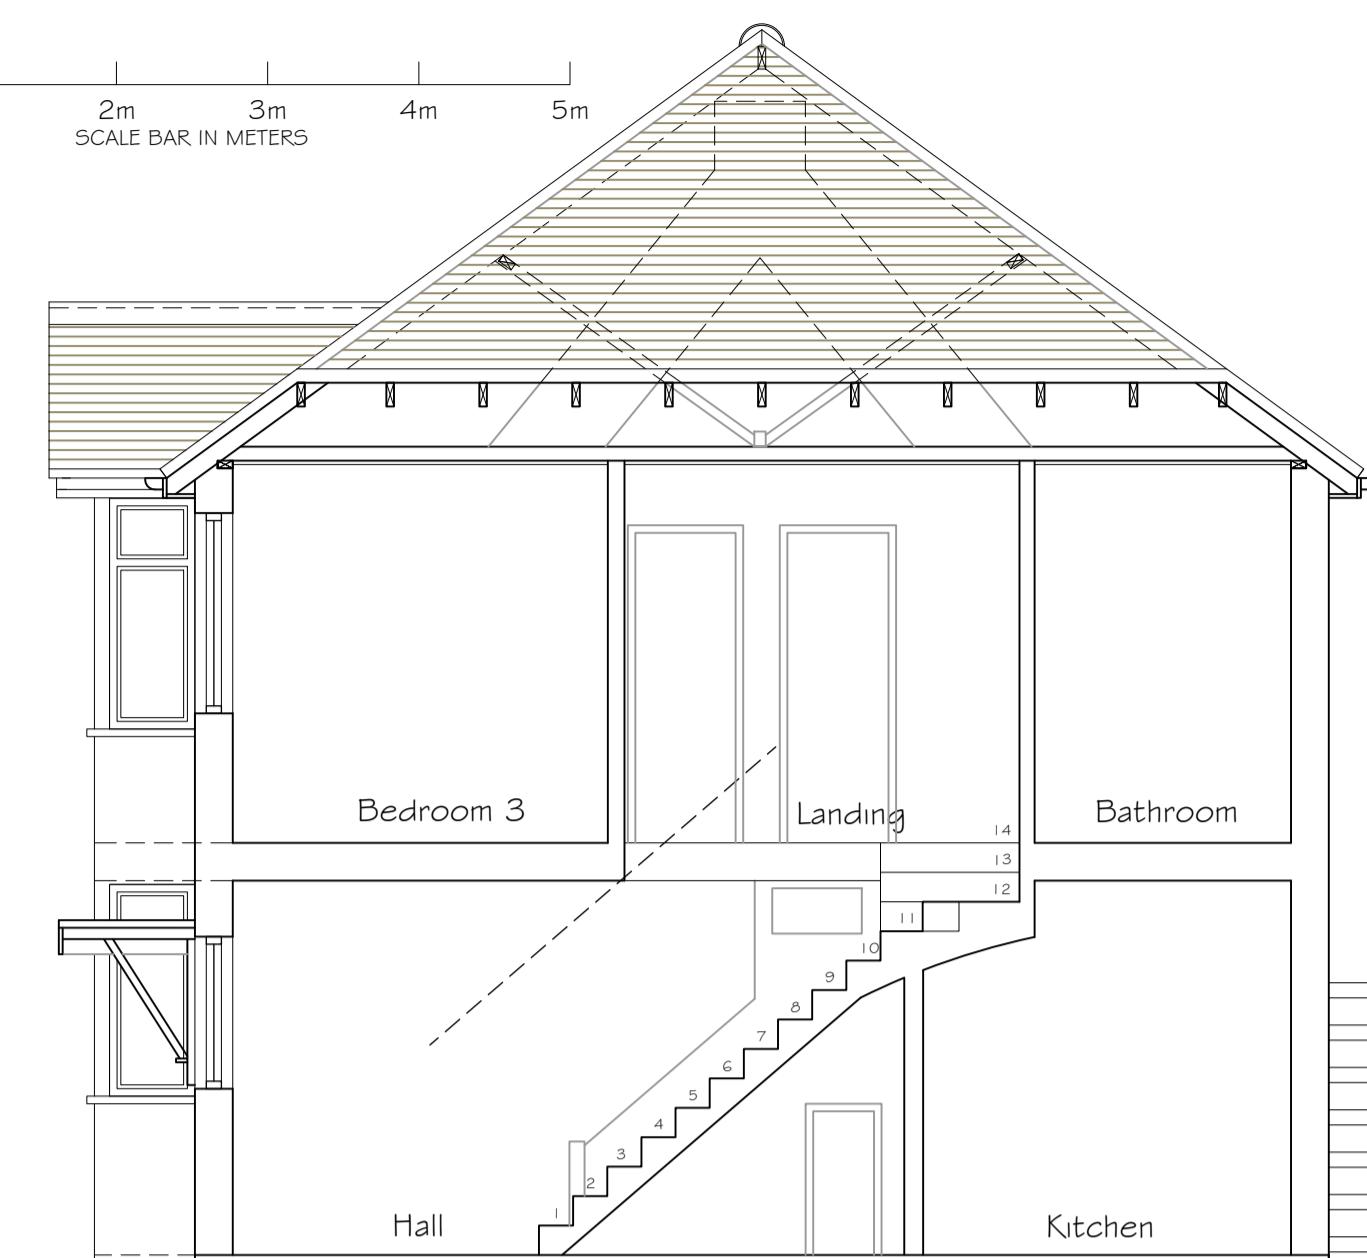

EXISTING SECTION A-A

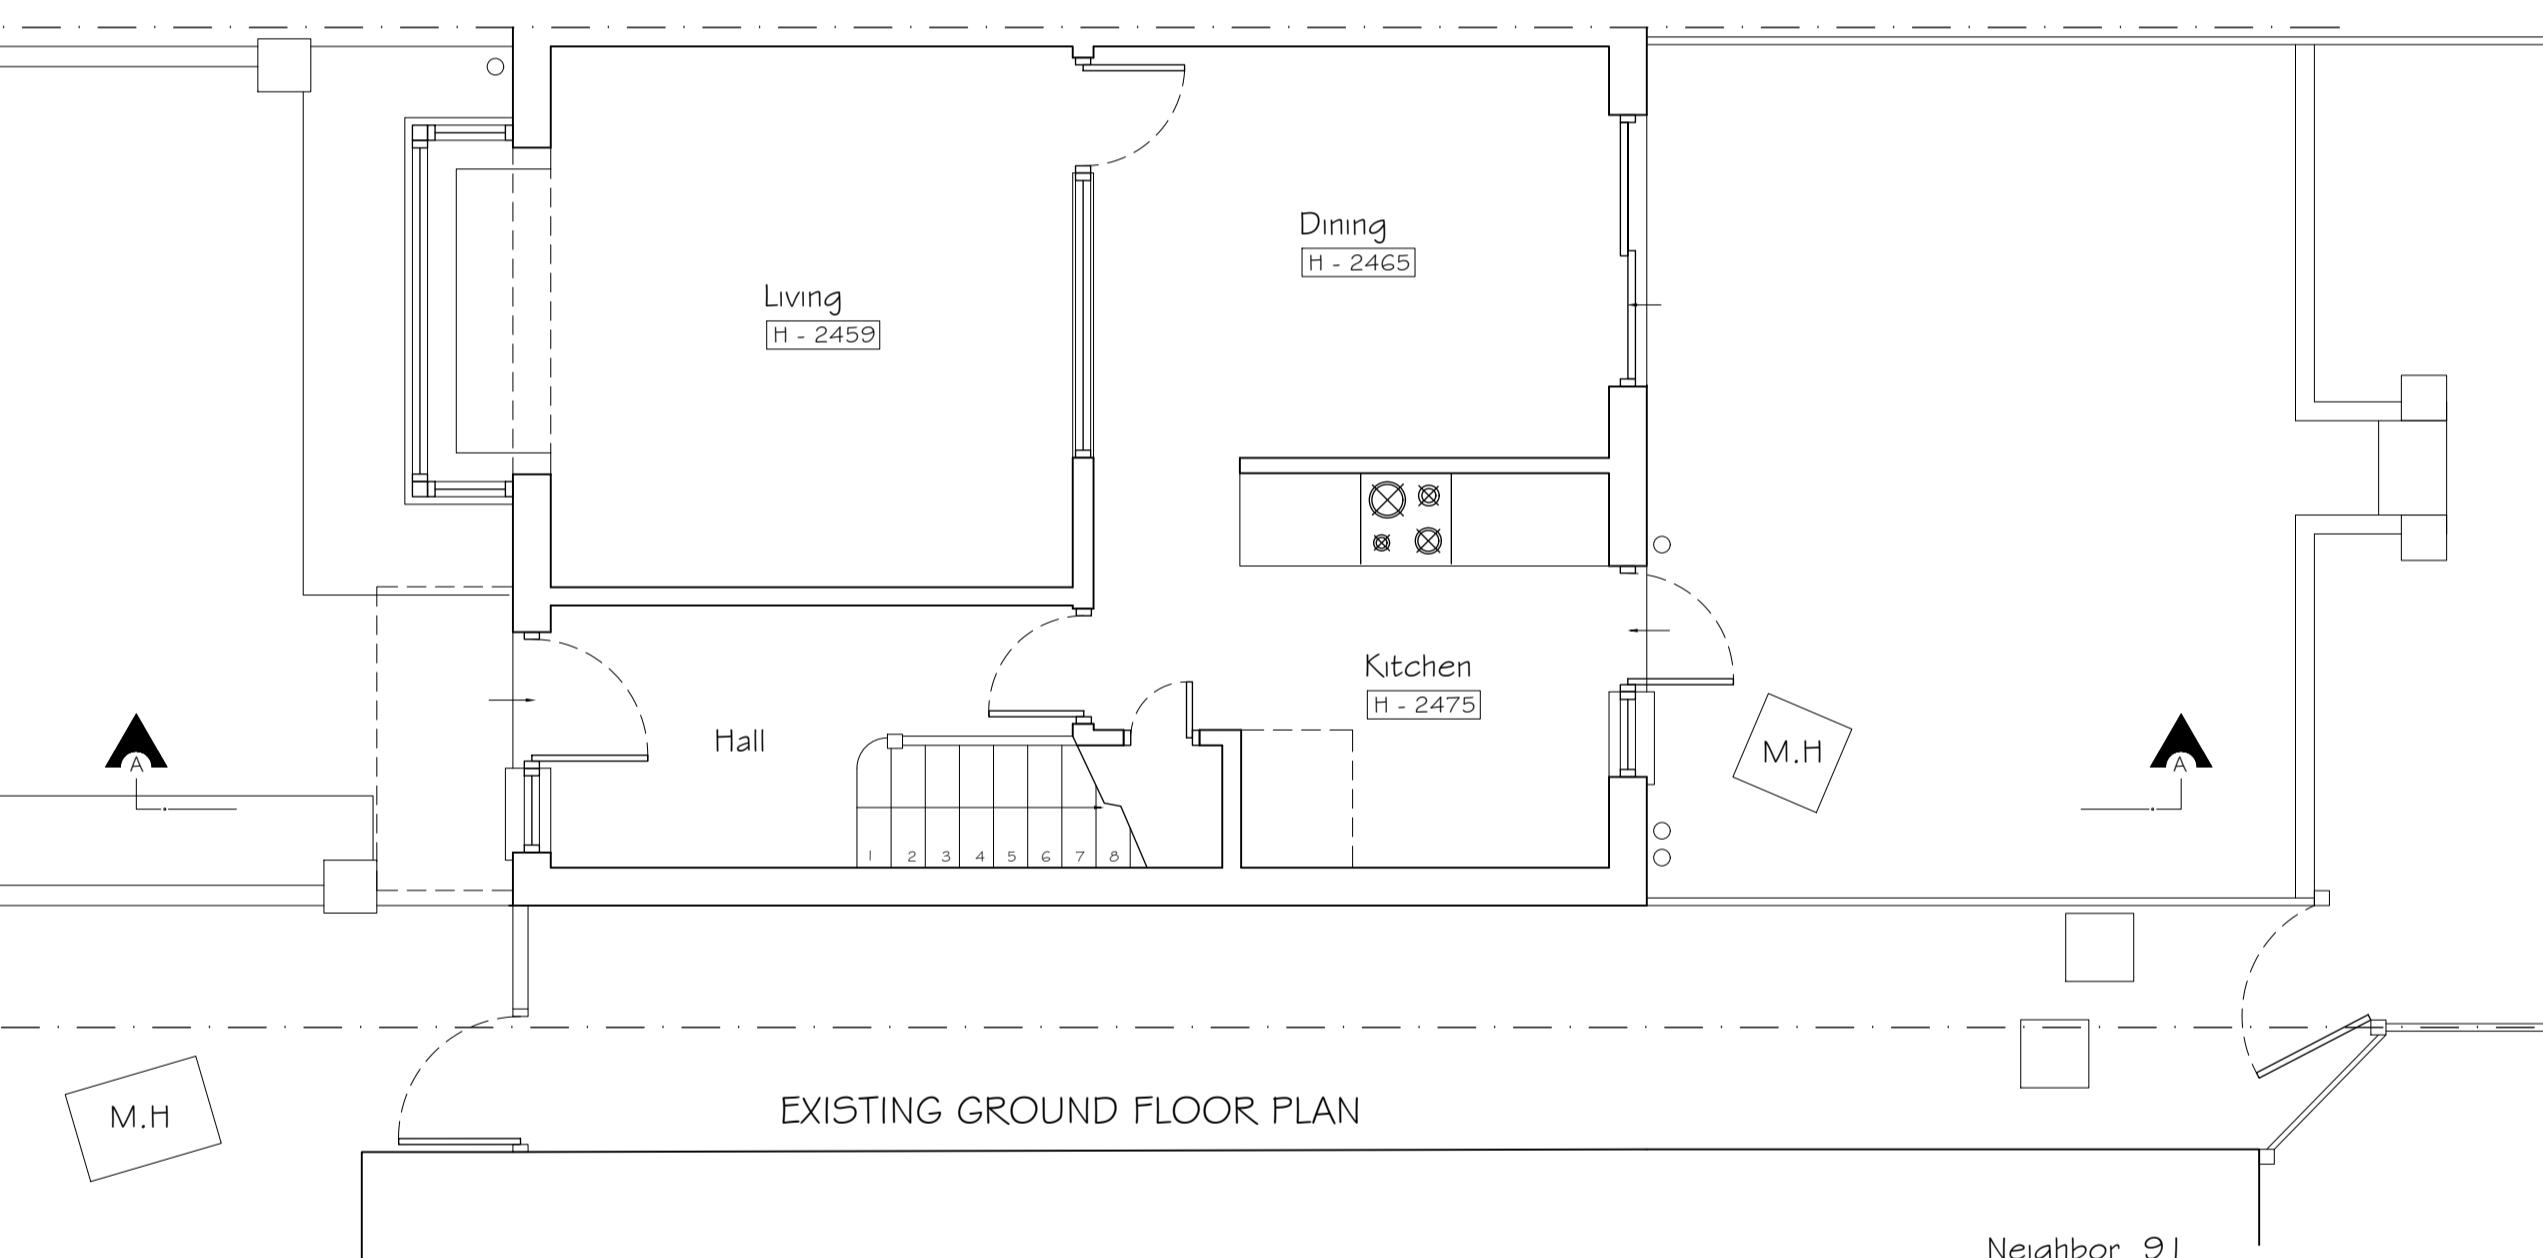

EXISTING GROUND FLOOR PLAN

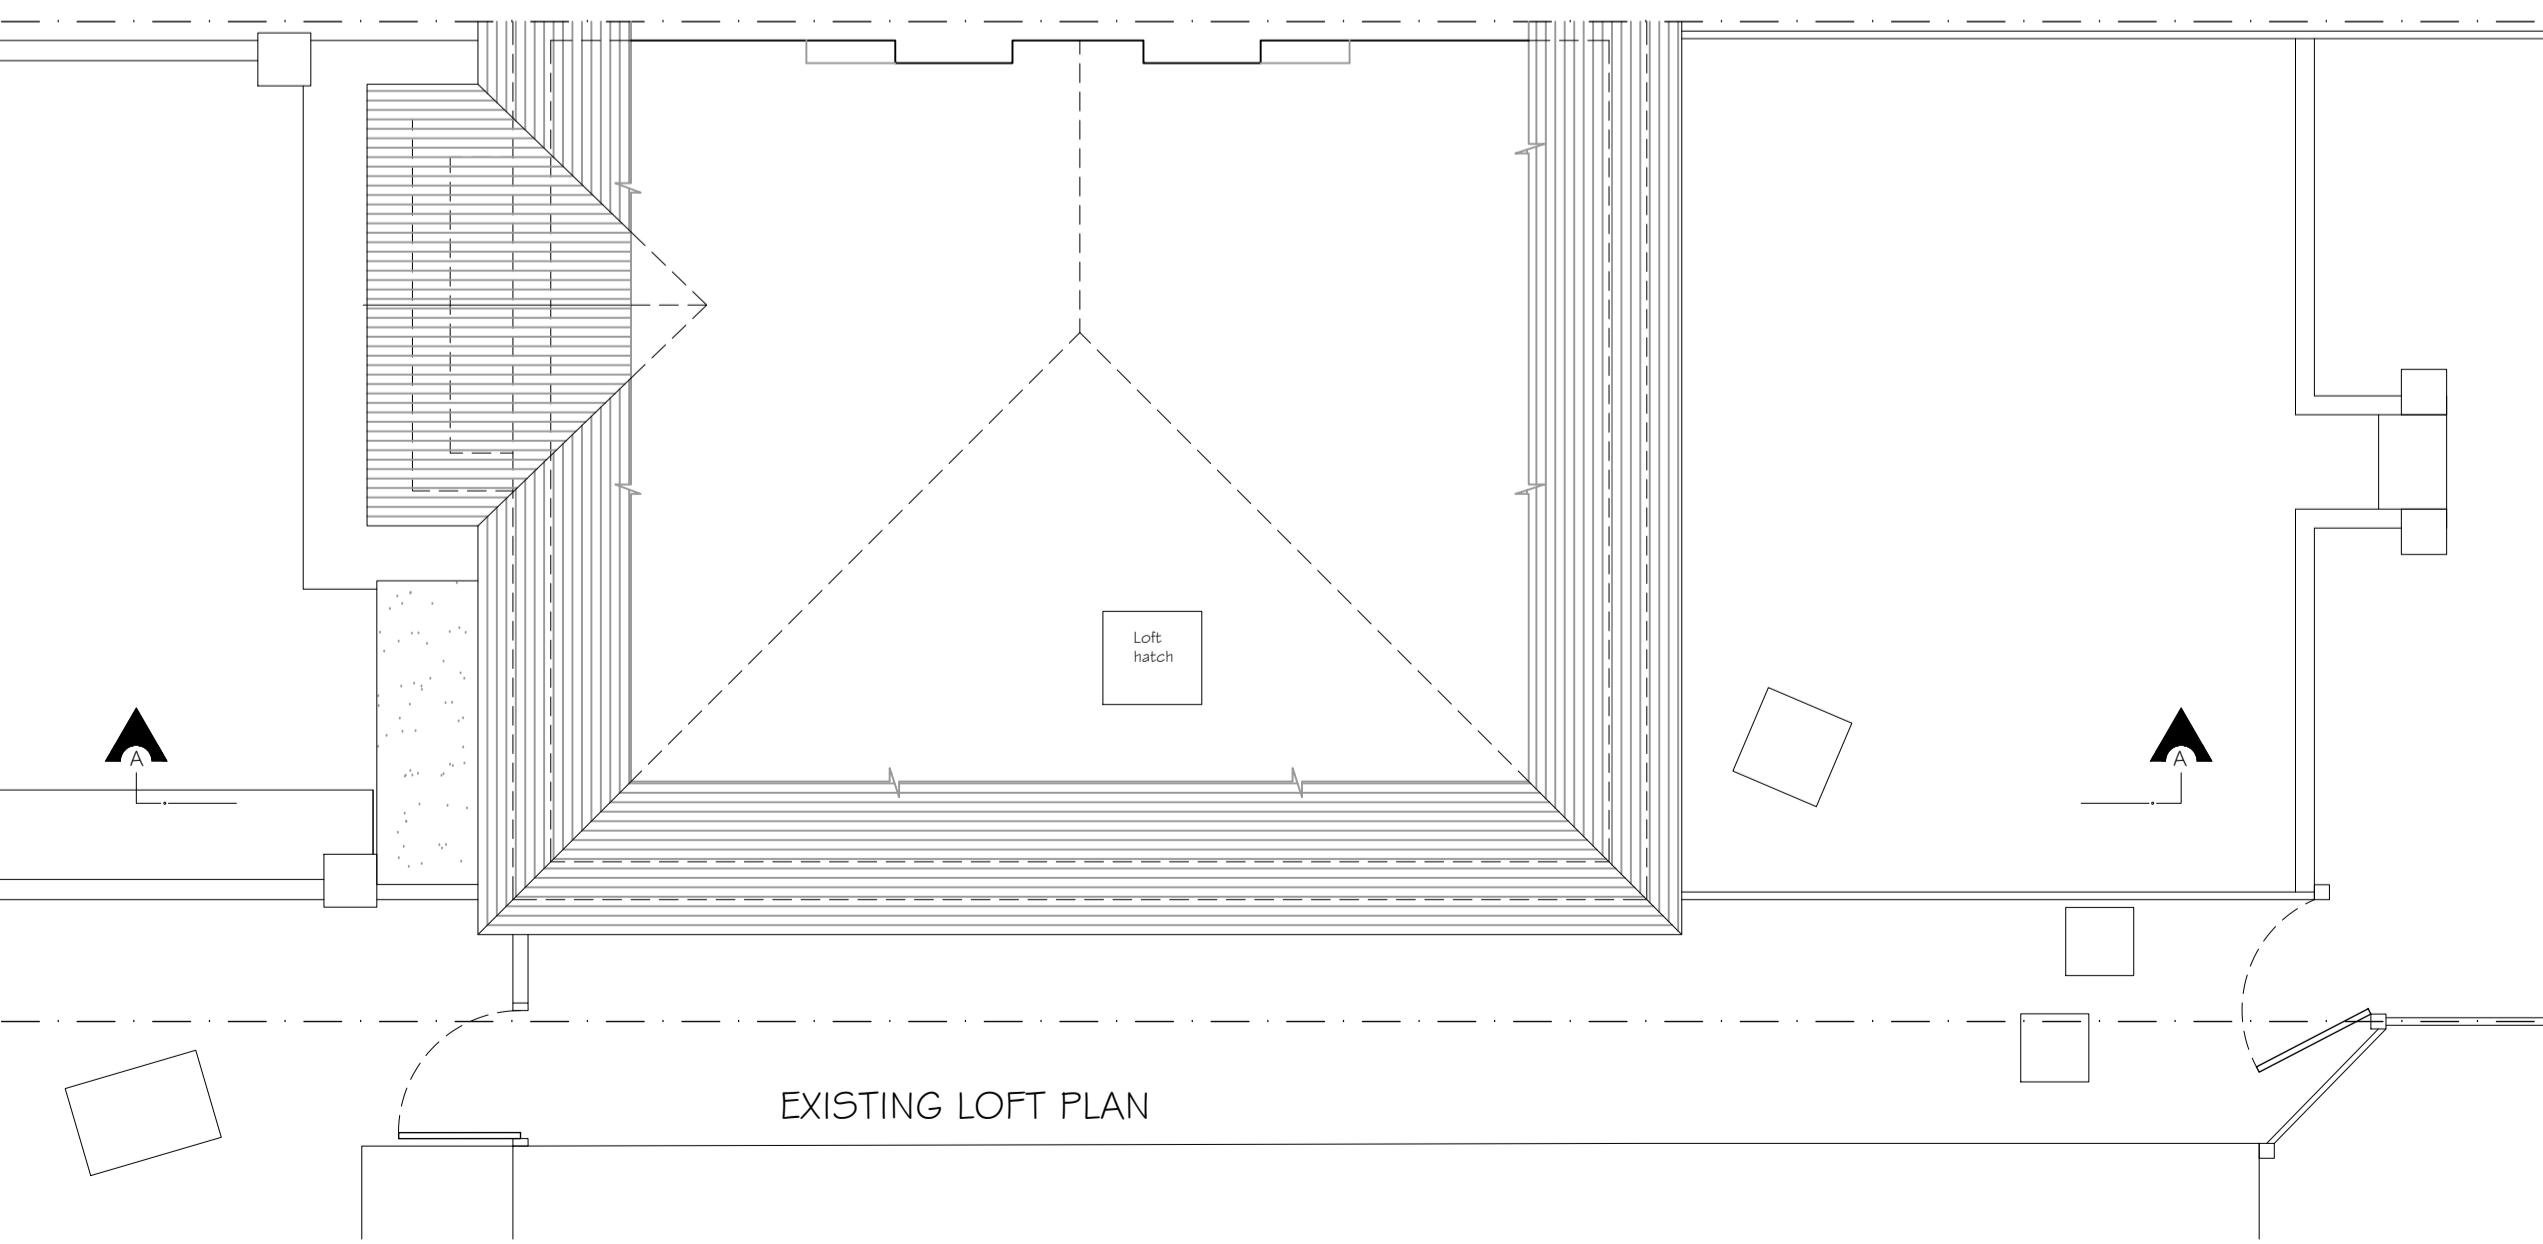

EXISTING LOFT PLAN

Copyright © Studio 136 Architects Ltd
This drawing which is the property of Studio 136 Architects Ltd
is the copyright of the architect. Property Rights including
copyright and design right are strictly reserved.
Copied, loaned or submitted to any other party without the
written consent of Studio 136 Architects Ltd

This drawing is not to be scaled. Only figured dimensions
to be taken. Any discrepancies to be reported to the
Studio 136 Architects Ltd prior to setting out or ordering
of any materials

studio
136 architects
6 The Broadway, Wembley, Middlesex, HA9 8JT
Tel/Fax: 020 8907 7131 e-mail: info@studio136.co.uk

Project

GROUND FLOOR EXTENSION & LOFT CONVERSION AT
89 DENECROFT CRESCENT
###[
UB10 9HY

Client
MR ATTIA
89 DENECROFT CRESCENT
###[
UB10 9HY

Drawing Title
EXISTING PLANS
SECTION & ELEVATIONS


Scale 1:100 / 1:50 @ A1 Drawn Checked Authorised
OCTOBER 2021 -- --

Drawing Number
ST_OCT21_89 DEN_001 Rev B

PROPOSED 1:100




PROPOSED FRONT ELEVATION

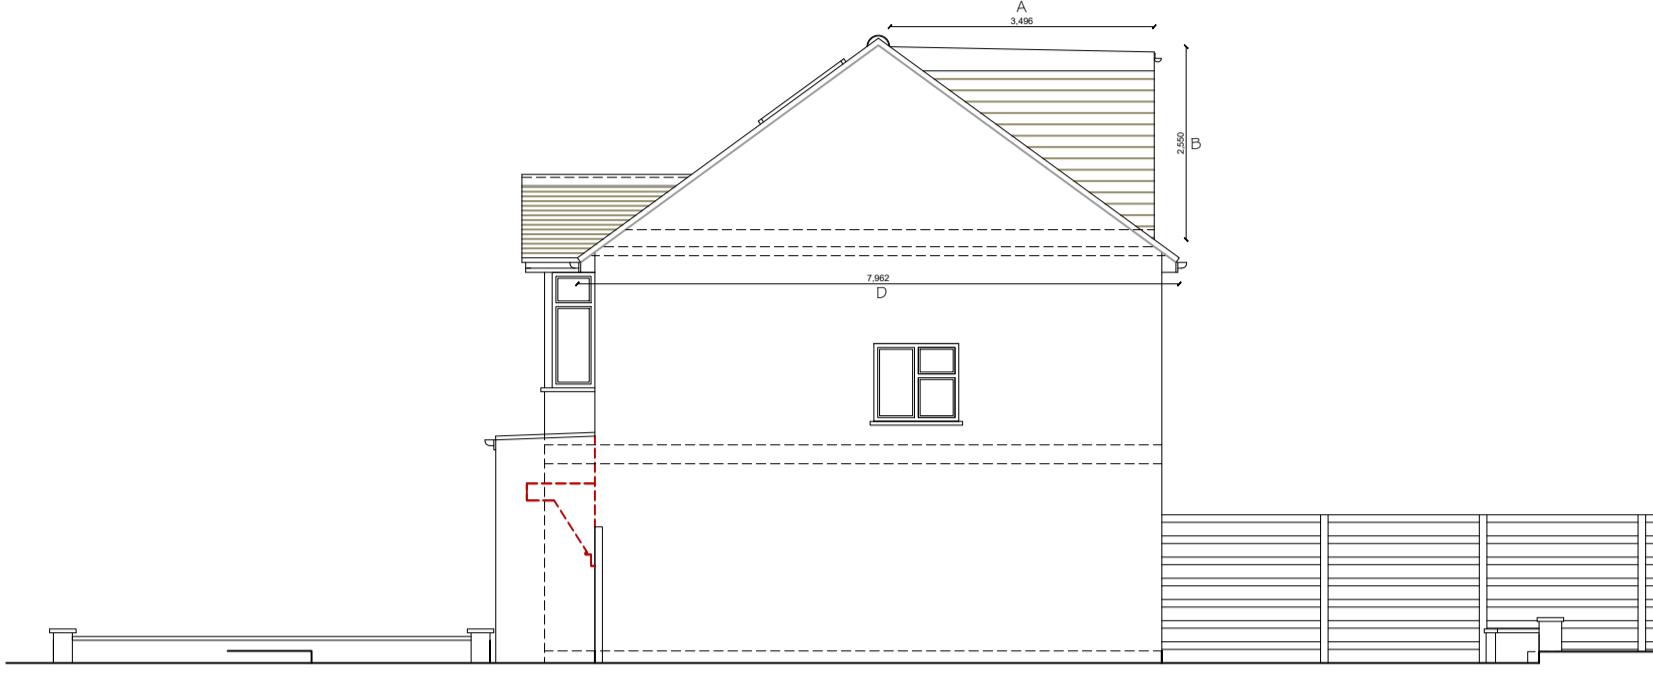


PROPOSED SIDE ELEVATION 01





PROPOSED REAR ELEVATION

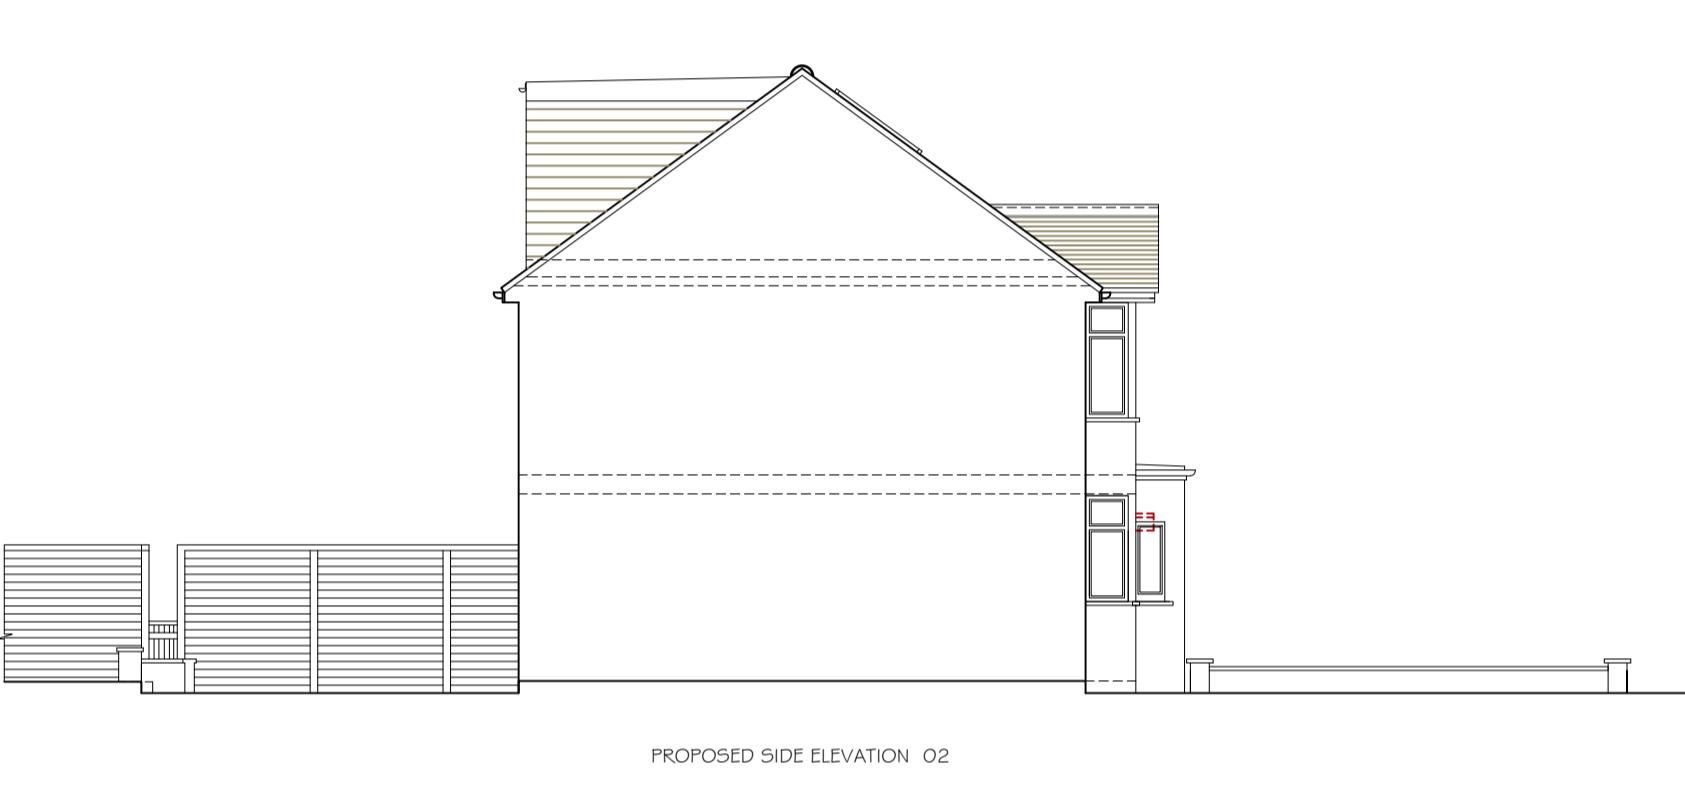

PROPOSED SIDE ELEVATION 02

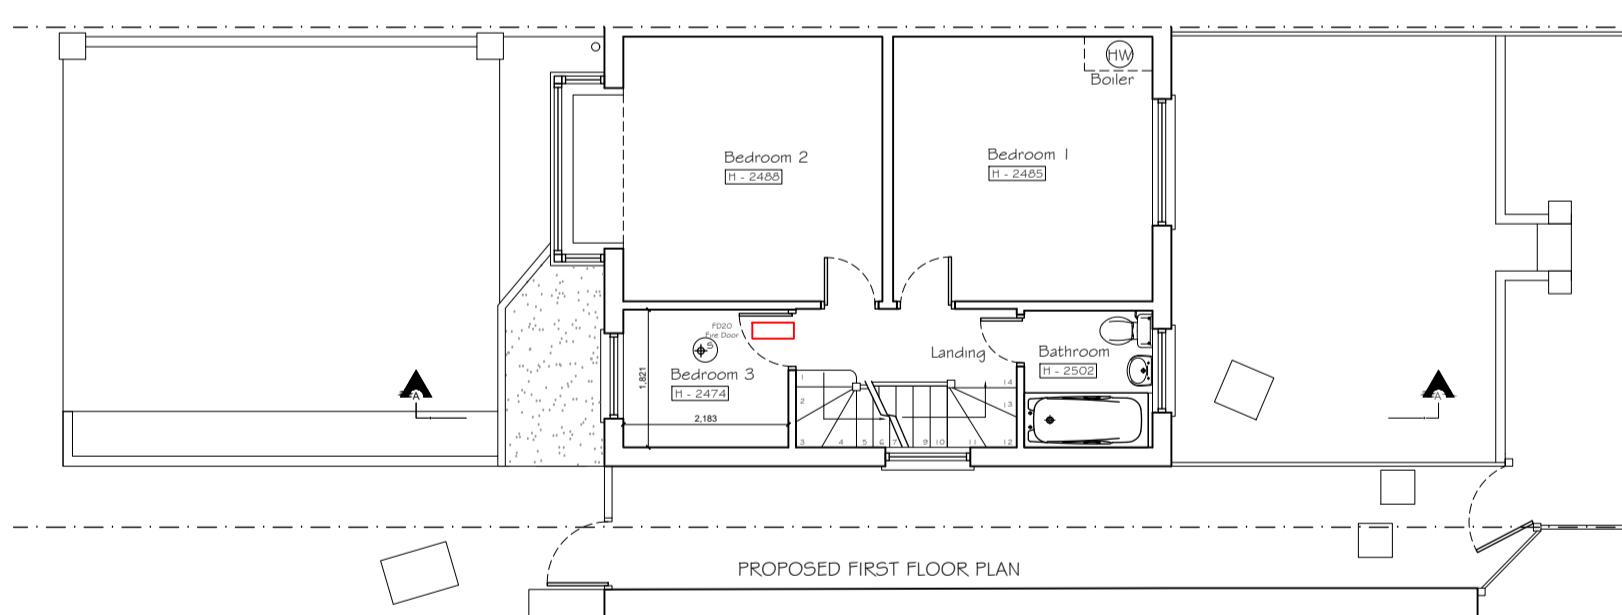


PROPOSED FIRST FLOOR PLAN

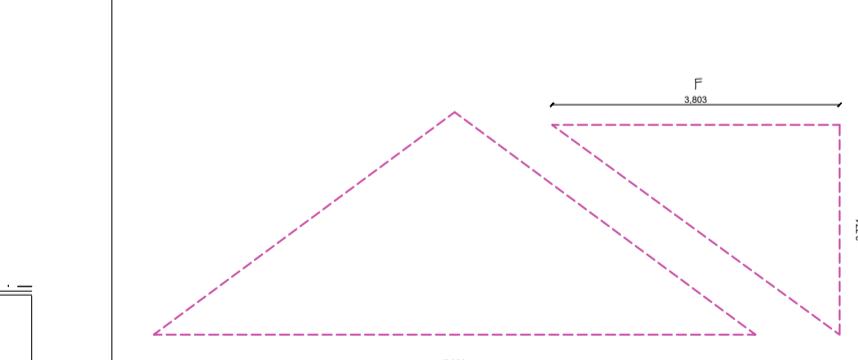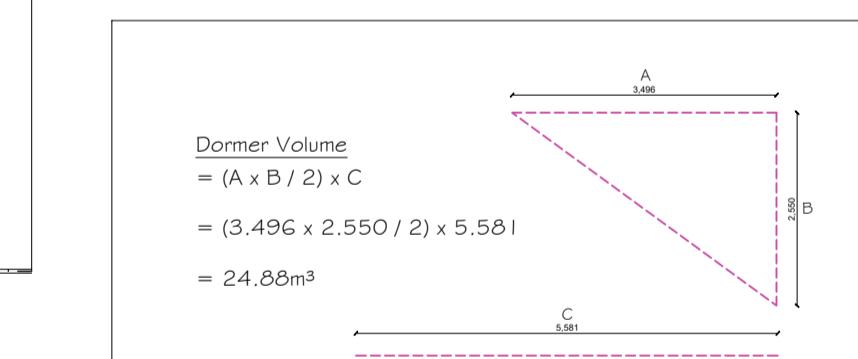

$$= \text{DORMER VOLUME} + \text{HIP TO GABLE VOLUME}$$

$$= 24.88 + 14.00$$


$$= 38.88m^3$$

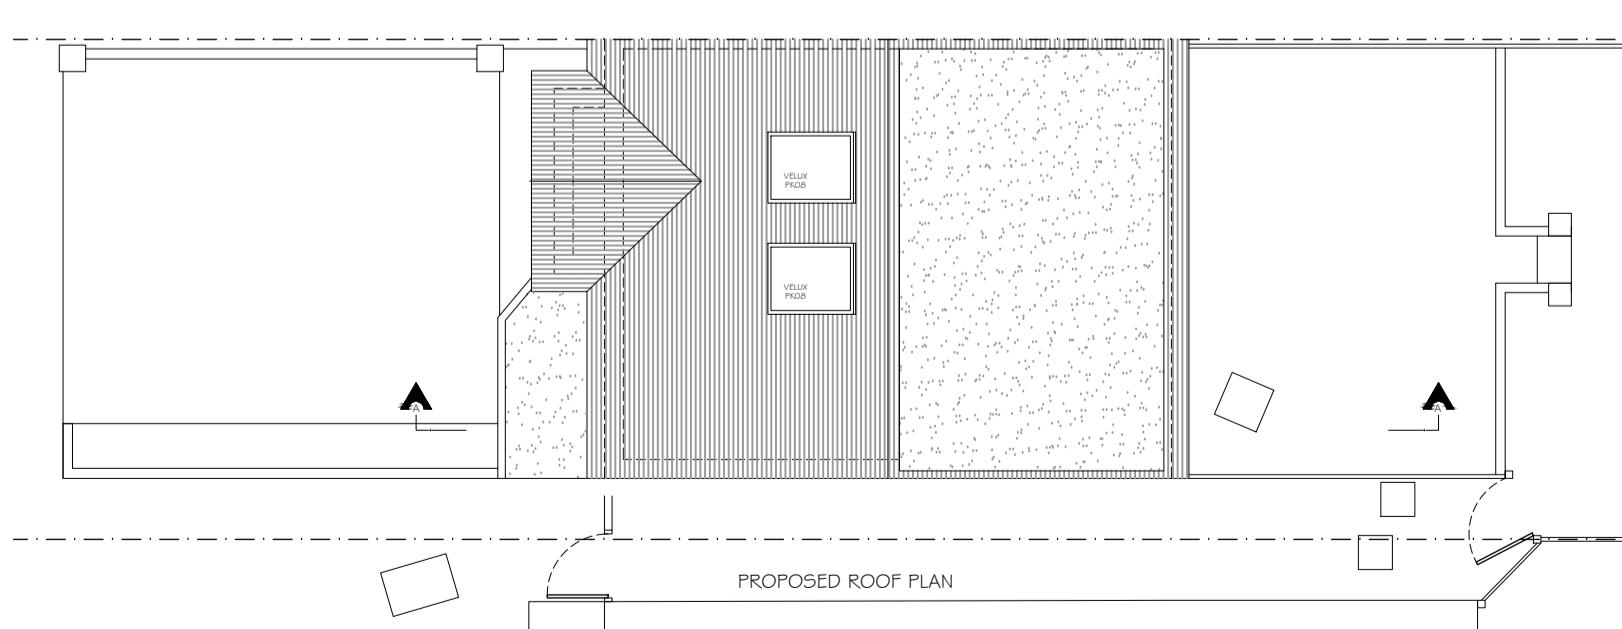


PROPOSED ROOF PLAN

PROPOSED 1:50


0m .5m 1m 2m 3m 4m 5m
SCALE BAR IN METERS

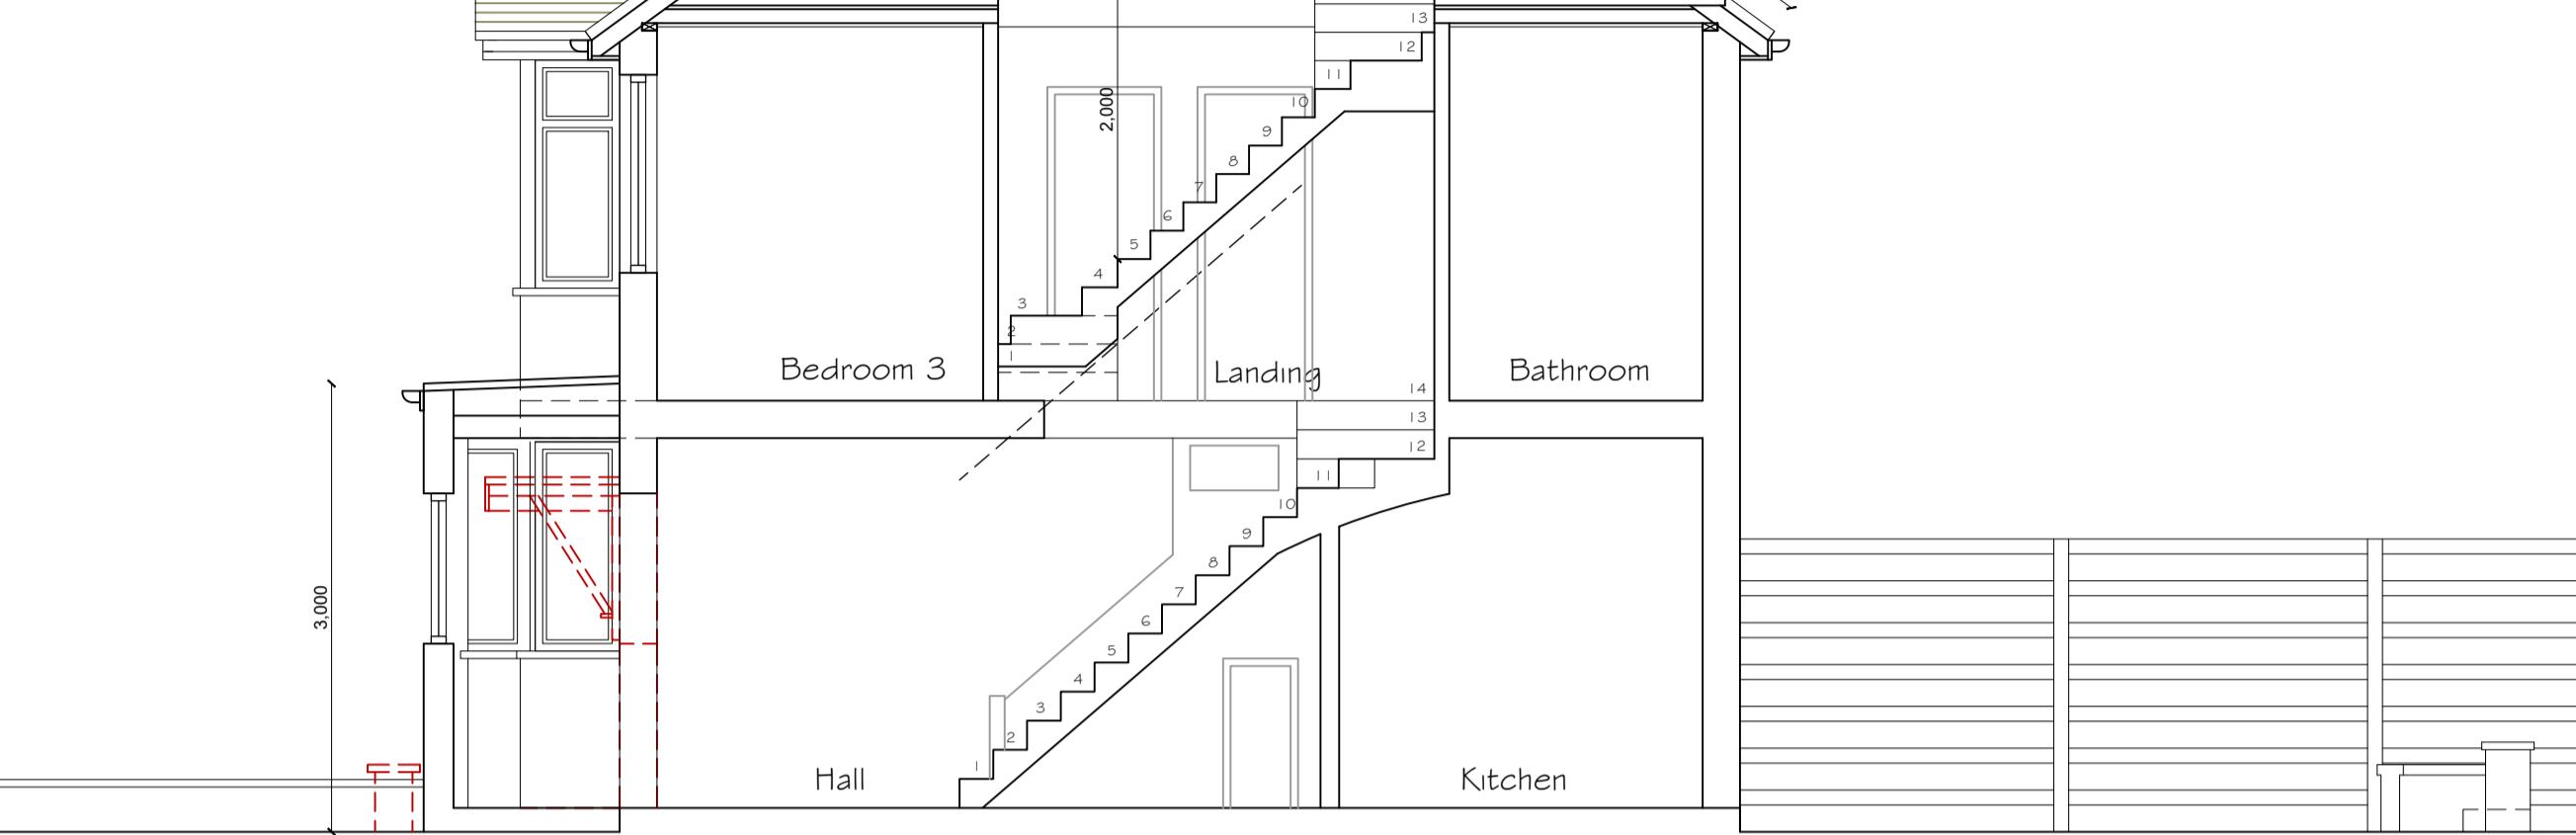

PROPOSED SECTION A-A

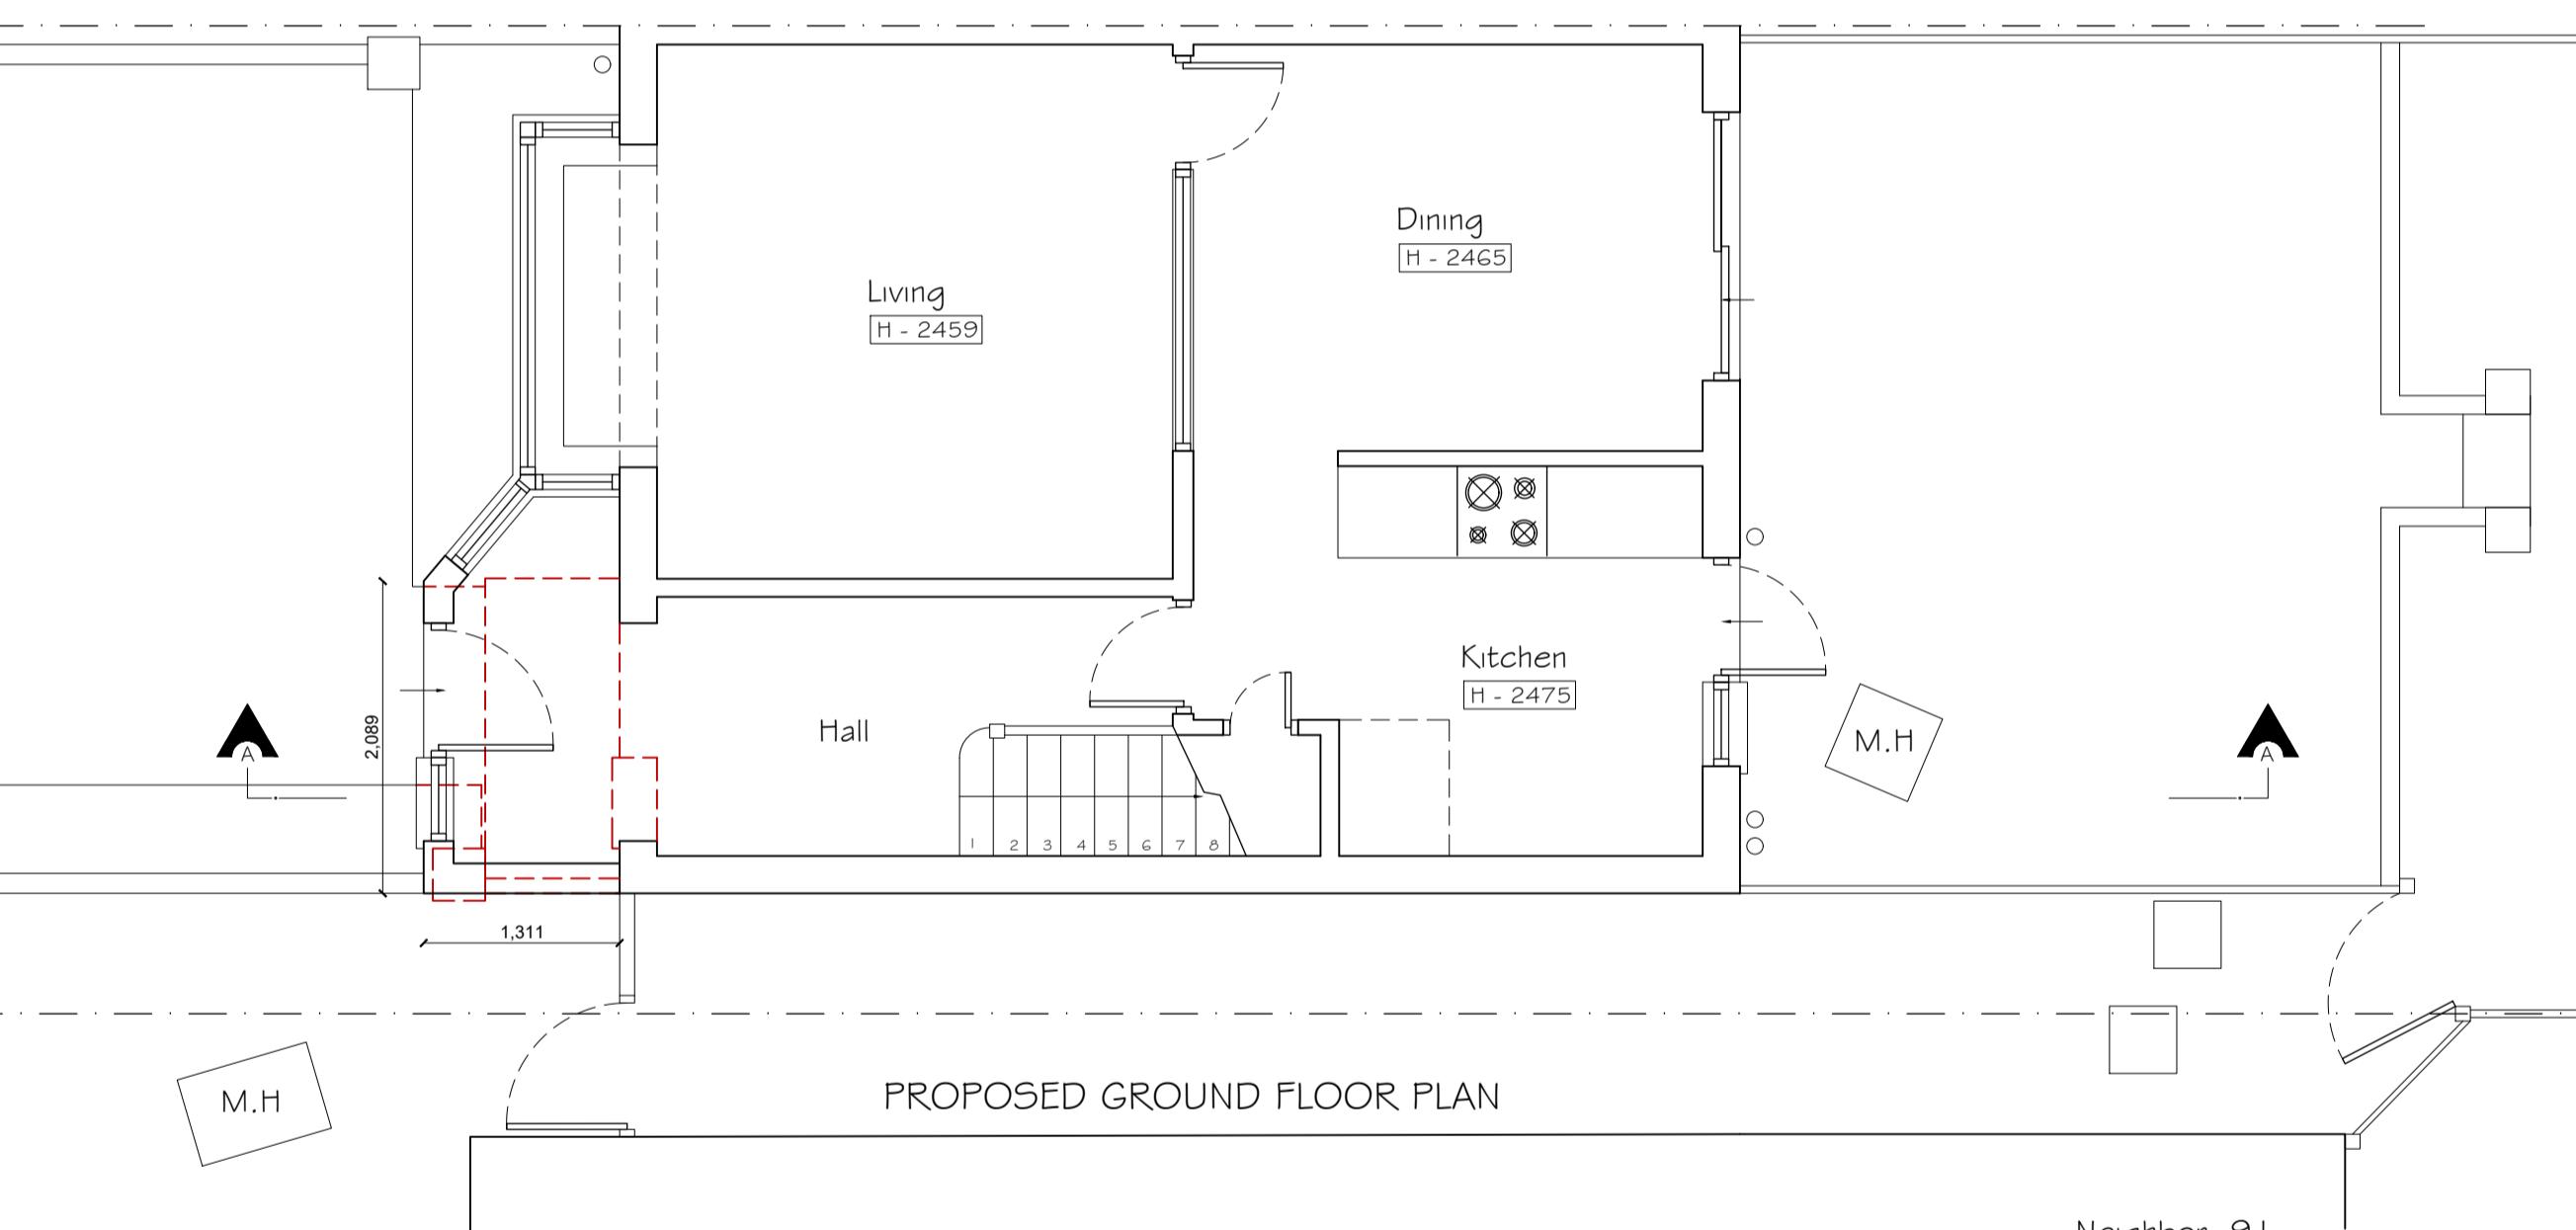

PROPOSED GROUND FLOOR PLAN

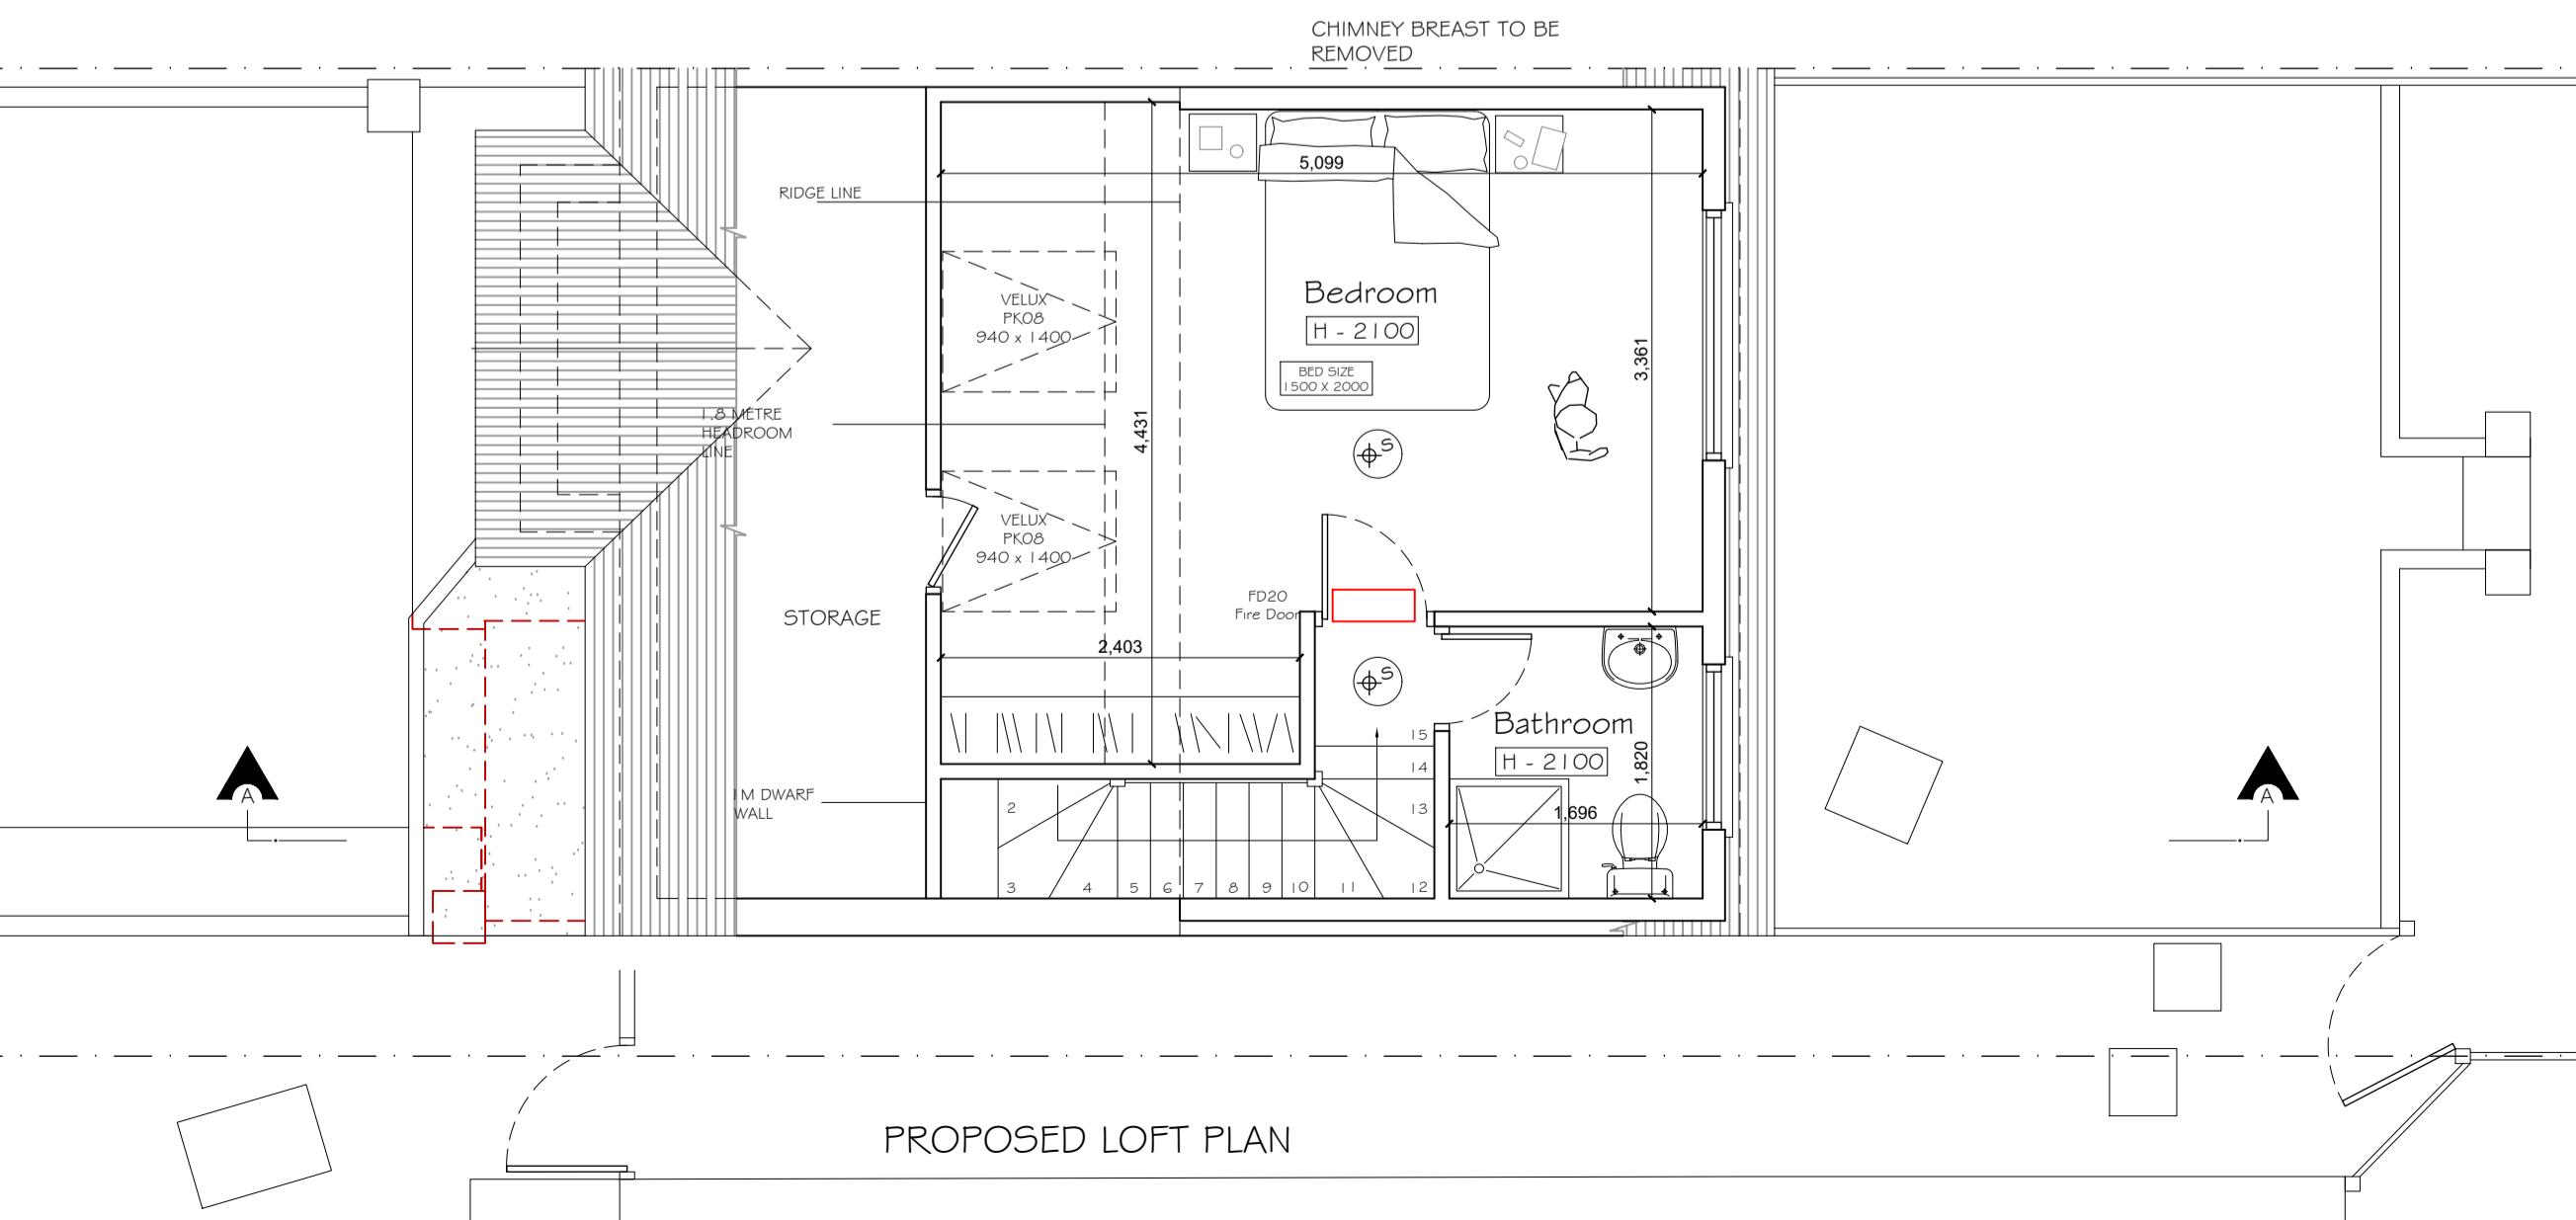

PROPOSED LOFT PLAN

Copyright © Studio 136 Architects Ltd
This drawing which is the property of Studio 136 Architects Ltd
is the copyright of the architect. All Rights including
copyright and design right are reserved.
Copied, loaned or submitted to any other party without the
written consent of Studio 136 Architects Ltd

This drawing is not to be scaled. Only figured dimensions
to be taken. Any discrepancies to be reported to the
Studio 136 Architects Ltd prior to setting out or ordering
of any materials

studio
136 **architects**

6 The Broadway, Wembley, Middlesex, HA9 8JT

Tel/Fax: 020 8907 7131

e-mail: info@studio136.co.uk

Project

LOFT CONVERSION AT
89 DENECROFT CRESCENT
UB10 9HY

Client
MR ATTIA
89 DENECROFT CRESCENT
UB10 9HY

Drawing Title
PROPOSED PLANS
SECTION & ELEVATIONS

Scale 1:100 / 1:50 @ A1 Drawn Checked Authorised
OCTOBER 2021 -- --

Drawing Number
ST_OCT21_89 DEN_002 Rev B