

GENERAL NOTES:
1. ALL DIMENSIONS ARE IN MILLIMETER.
2. VERIFY ALL DIMENSIONS AND CONDITIONS BEFORE BUILDING OR
STARTING CONSTRUCTION. NOTIFY THE DESIGNER IMMEDIATELY OF ANY
DISCREPANCY OR VARIATION.
3. ALL WORK TO COMPLY WITH CURRENT BUILDING REGULATIONS
AND CODES OF PRACTICE

Title:

Proposed Ground Floor Plan

Site Address	Scale: 1:50 @ A2	Revision Date:
7 THORNHILL ROAD, ICKENHAM. UB10 8SF	Date: 08/08/2025	
	Drawing No.: 2025/110 -05	
	Drawn By:	
	e-mail - faluckpatel@yahoo.com (M) +44 (0) 7871 466 254	FP



GENERAL NOTES:
1. ALL DIMENSIONS ARE IN MILLIMETER.
2. VERIFY ALL DIMENSIONS AND CONDITIONS BEFORE BUILDING OR STARTING CONSTRUCTION. NOTIFY THE DESIGNER IMMEDIATELY OF ANY DISCREPANCY OR VARIATION.
3. ALL WORK TO COMPLY WITH CURRENT BUILDING REGULATIONS AND CODES OF PRACTICE

Title:


Proposed First Floor Plan

Site Address
7 THORNHILL ROAD,
ICKENHAM.
UB10 8SF

Scale: 1:50 @ A2
Date: 08/08/2025
Drawing No.: 2025/110-06
Drawn By:
e-mail - faluckpatel@yahoo.com
(M) +44 (0) 7871 466 254
FP

Revision Date:
/ /
/ /
/ /

Faluck
Patel

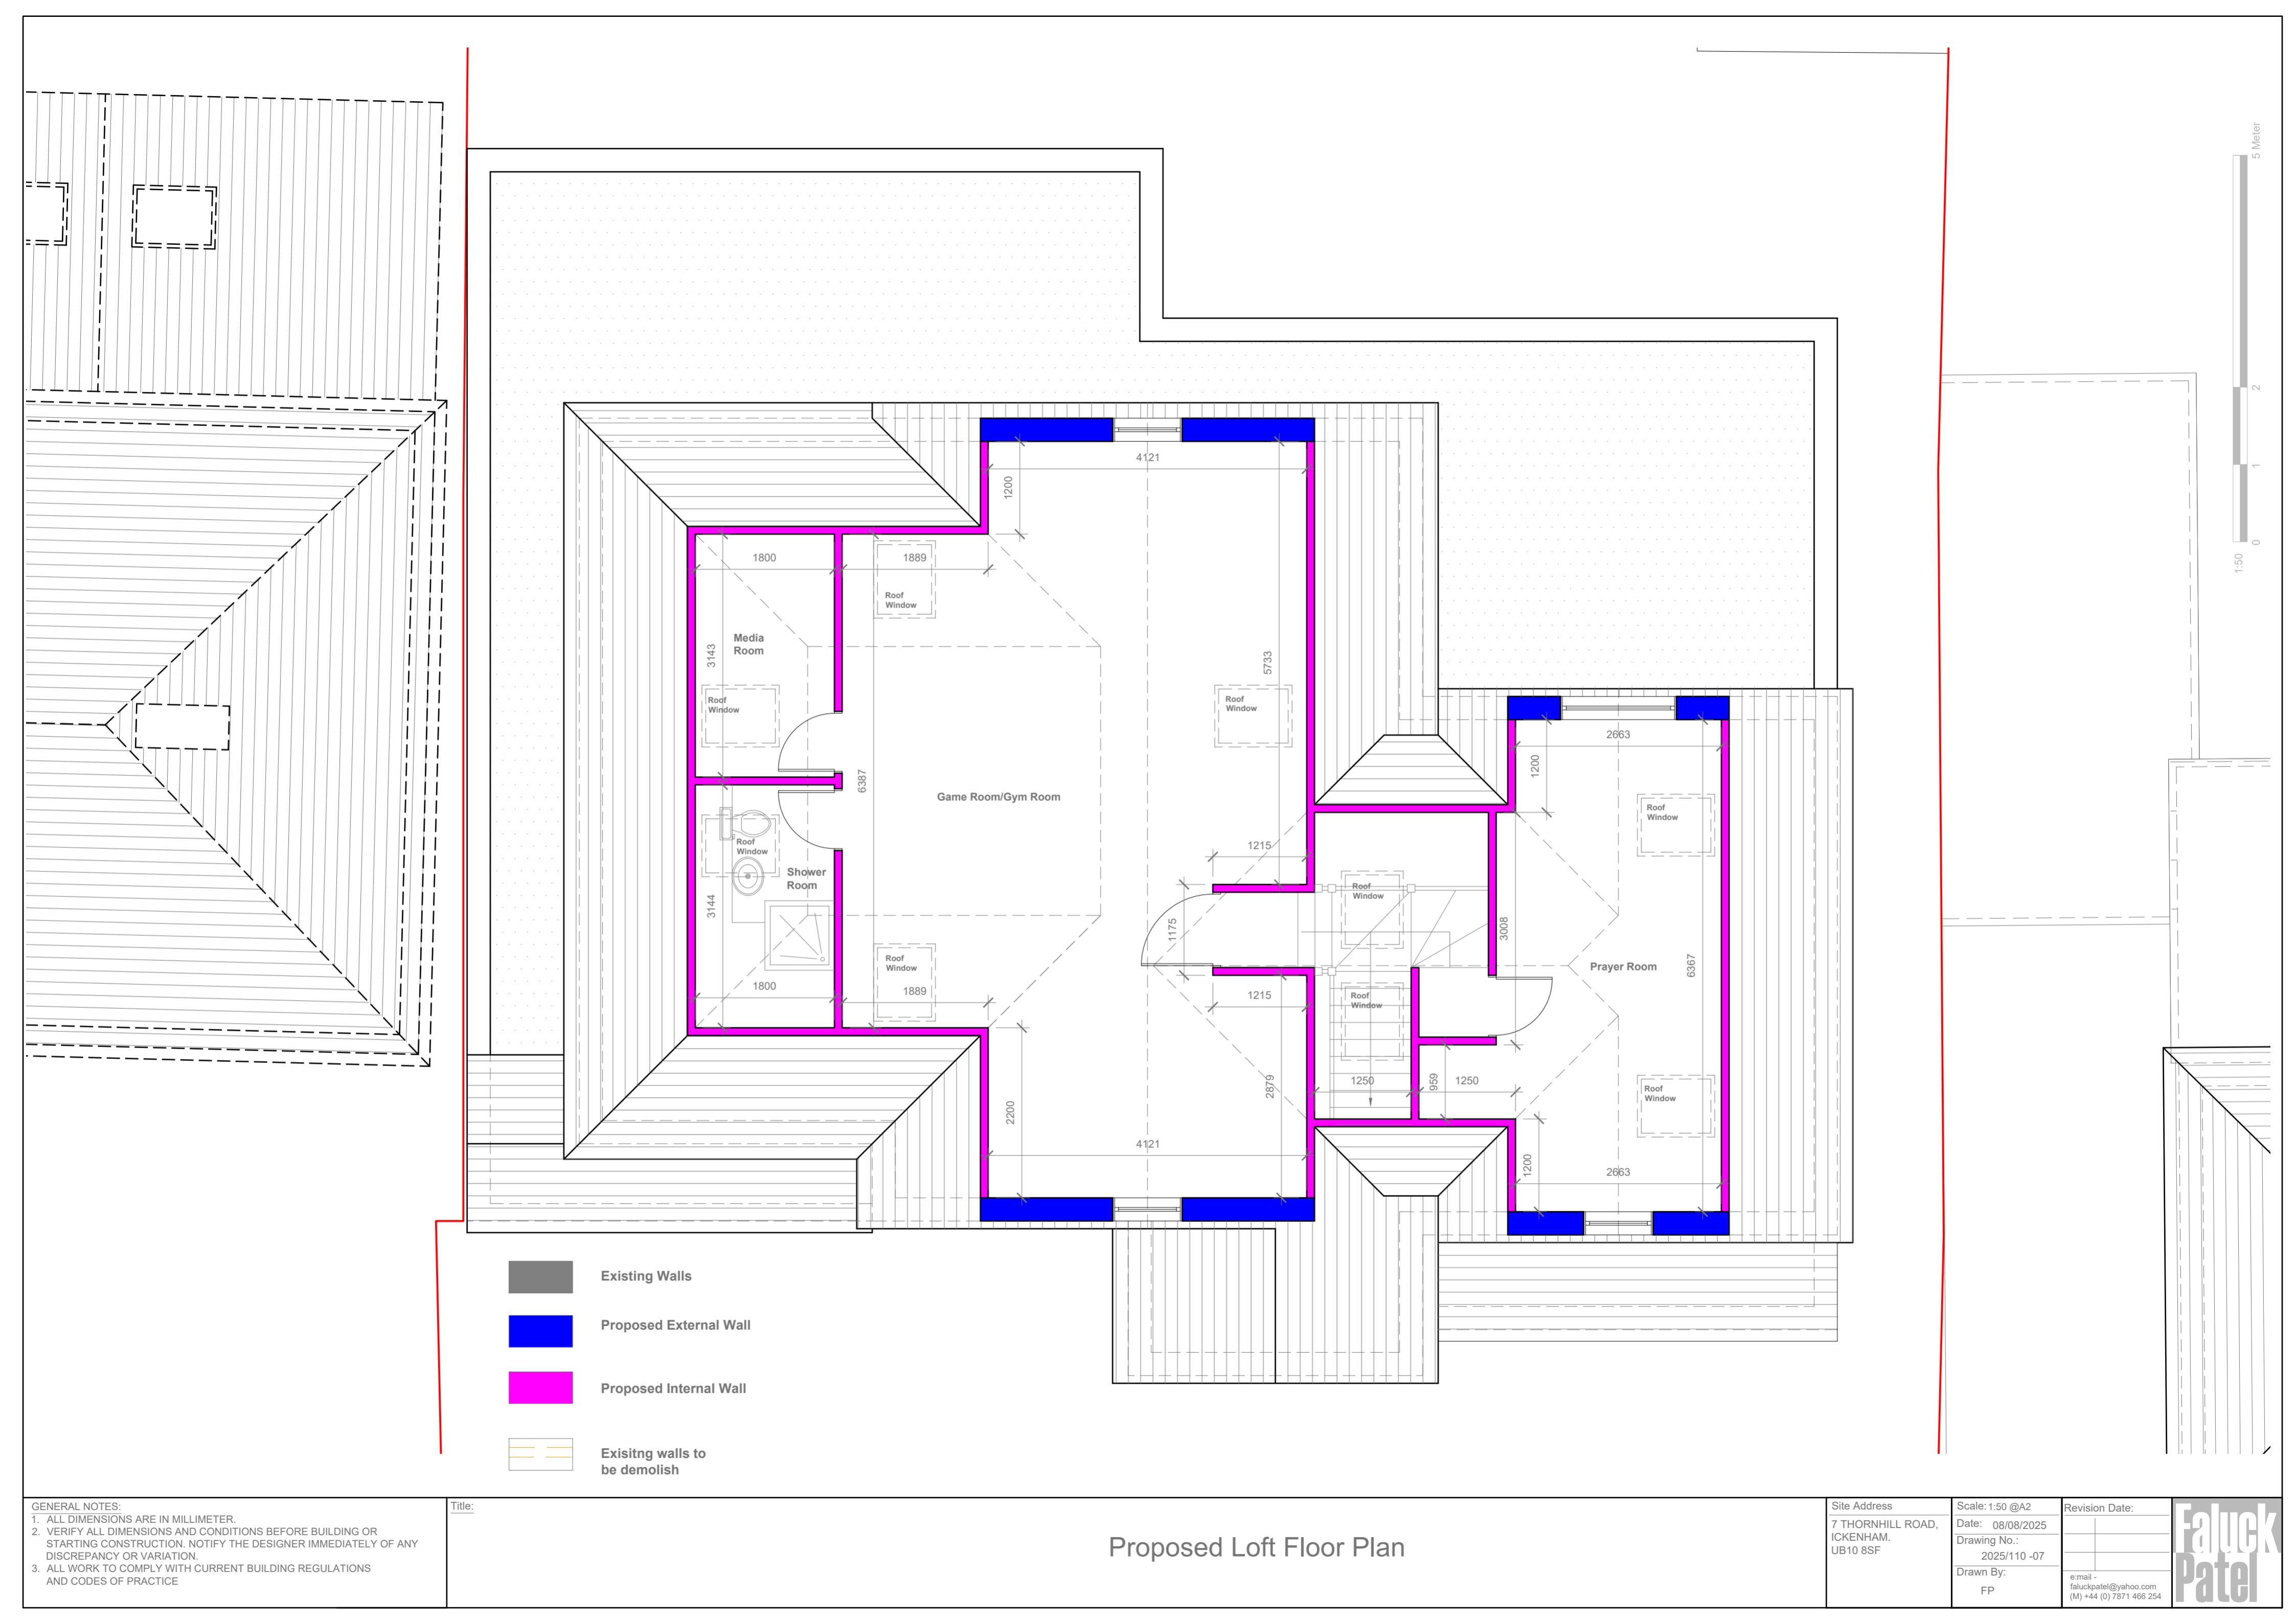



Proposed Front Elevation

Scale 1:100




Proposed Side Elevation

Scale 1:100



Proposed Rear Elevation

Scale 1:100

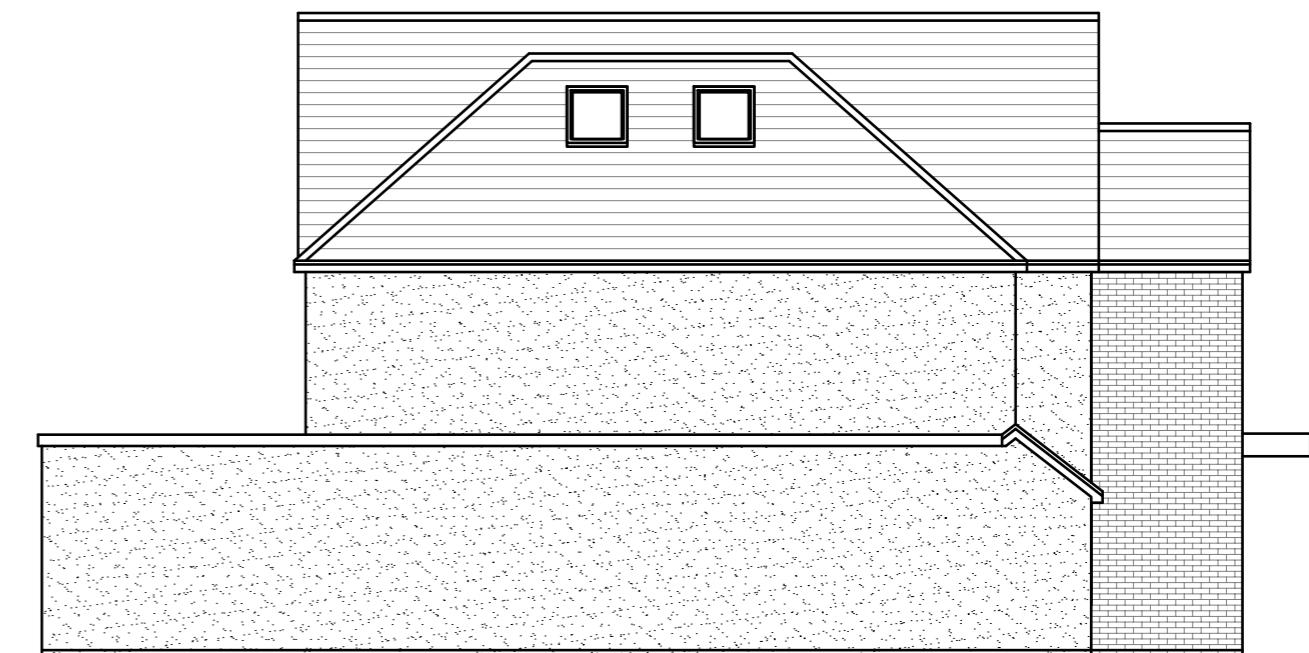

Proposed Side Elevation

Scale 1:100

GENERAL NOTES:

1. ALL DIMENSIONS ARE IN MILLIMETER.
2. VERIFY ALL DIMENSIONS AND CONDITIONS BEFORE BUILDING OR STARTING CONSTRUCTION. NOTIFY THE DESIGNER IMMEDIATELY OF ANY DISCREPANCY OR VARIATION.
3. ALL WORK TO COMPLY WITH CURRENT BUILDING REGULATIONS AND CODES OF PRACTICE

Title:

Proposed Elevations

Site Address

7 THORNHILL ROAD,
ICKENHAM.
UB10 8SF

Scale: 1:50 @A3
Date: 08/08/2025
Drawing No.: 2025/110 -08

Revision Date:
e-mail -

Drawn By:
FP
faluckpatel@yahoo.com
(M) +44 (0) 7871 466 254