

GENERAL NOTES:  
 1. ALL DIMENSIONS ARE IN MILLIMETER.  
 2. VERIFY ALL DIMENSIONS AND CONDITIONS BEFORE BUILDING OR  
 STARTING CONSTRUCTION. NOTIFY THE DESIGNER IMMEDIATELY OF ANY  
 DISCREPANCY OR VARIATION.  
 3. ALL WORK TO COMPLY WITH CURRENT BUILDING REGULATIONS  
 AND CODES OF PRACTICE

Title:


Existing Ground Floor Plan

Site Address  
7 THORNHILL ROAD,  
ICKENHAM.  
UB10 8SF



Scale: 1:100 @A2  
Date: 08/08/2025  
Drawing No.: 2025/110 -01  
Drawn By:  
FP

Revision Date:  
e-mail -  
faluckpatel@yahoo.com  
(M) +44 (0) 7871 466 254

Faluck  
Patel

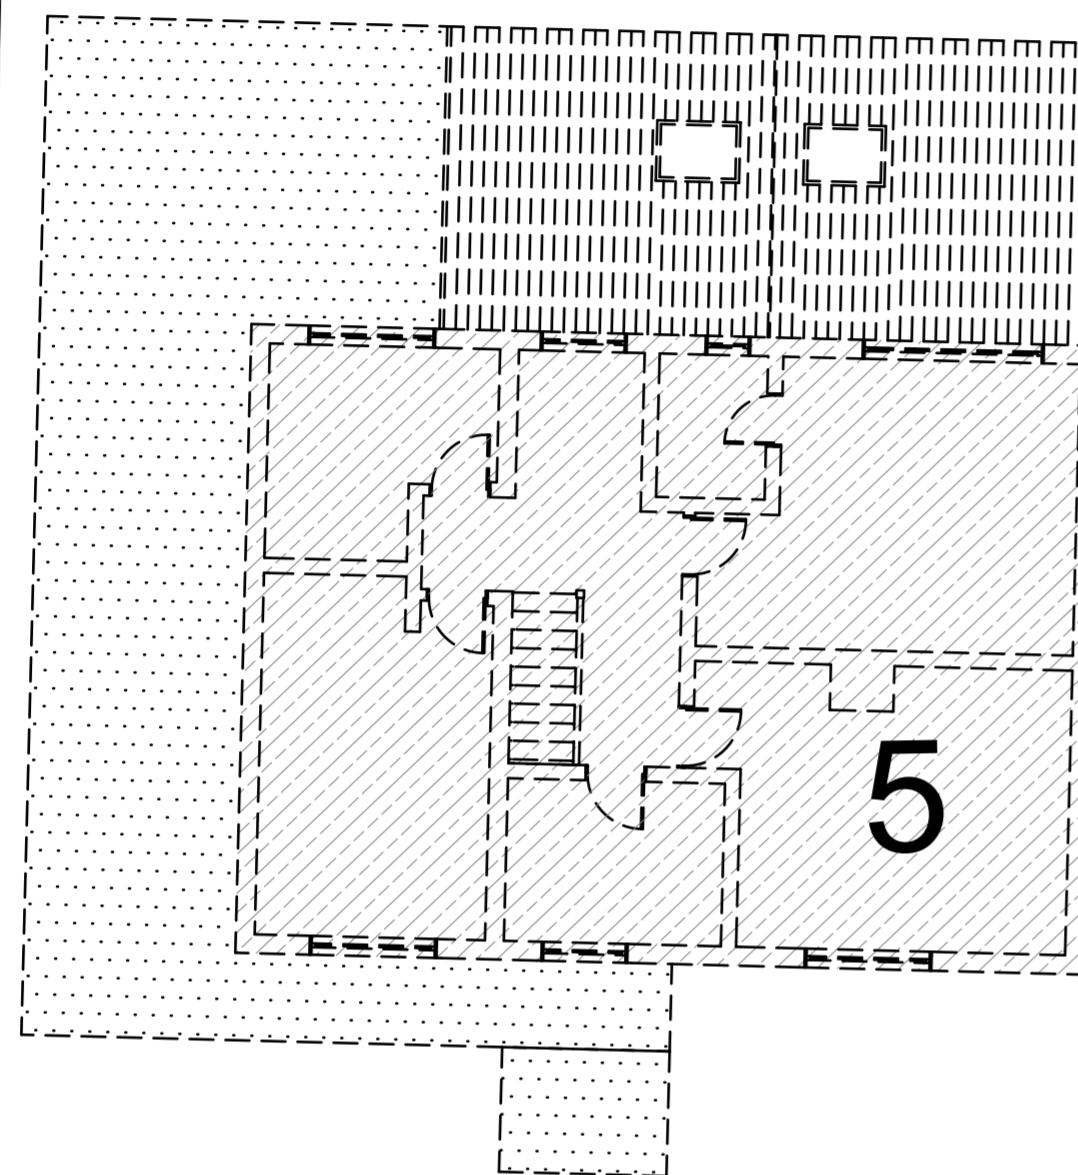

5

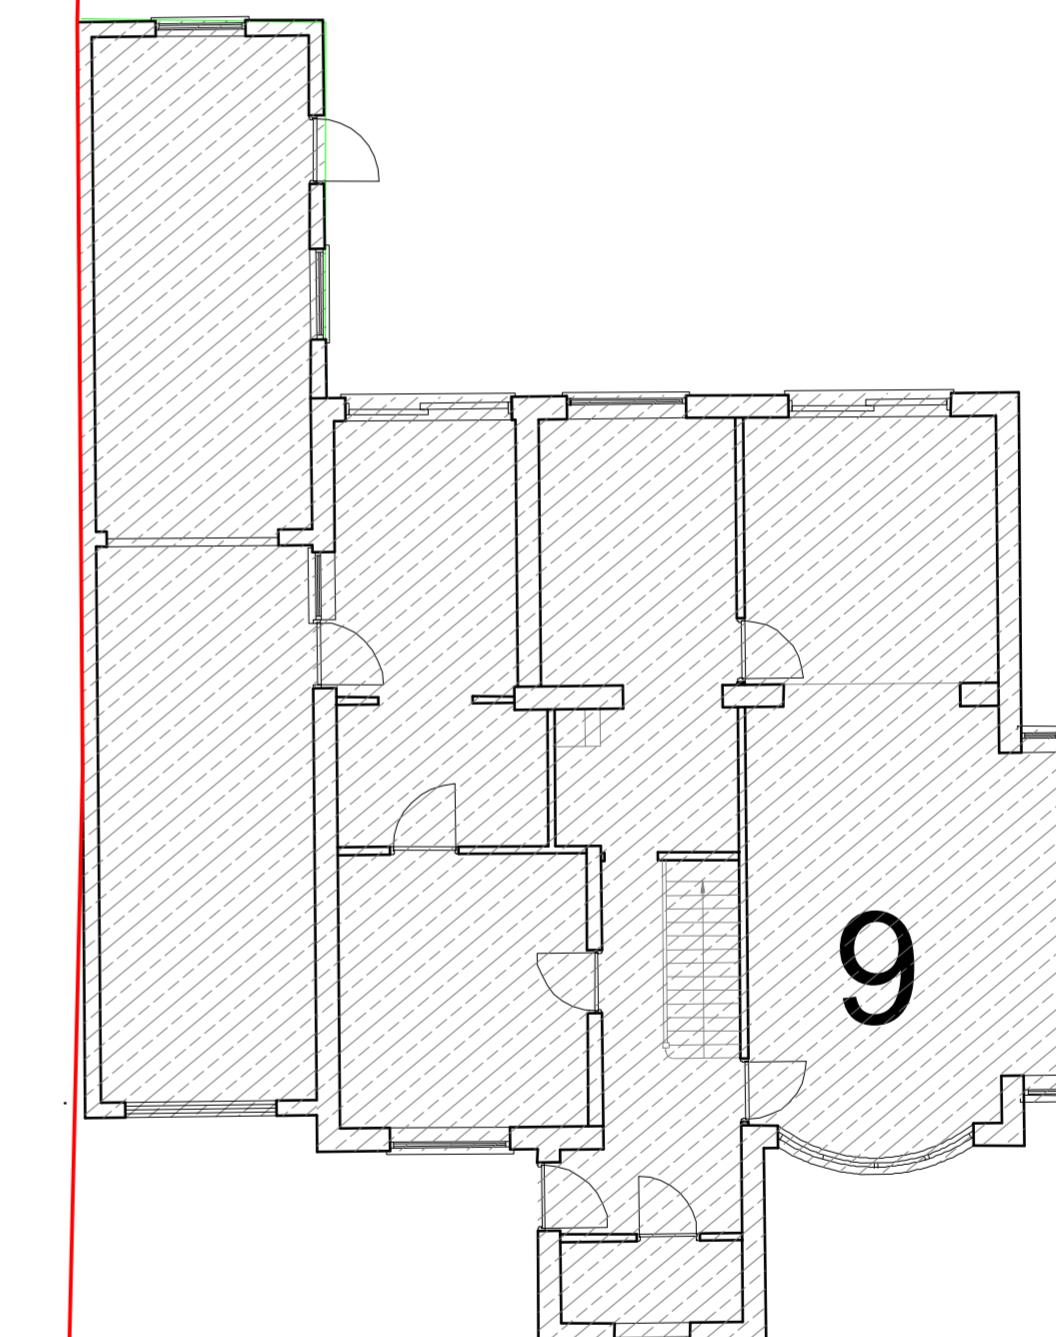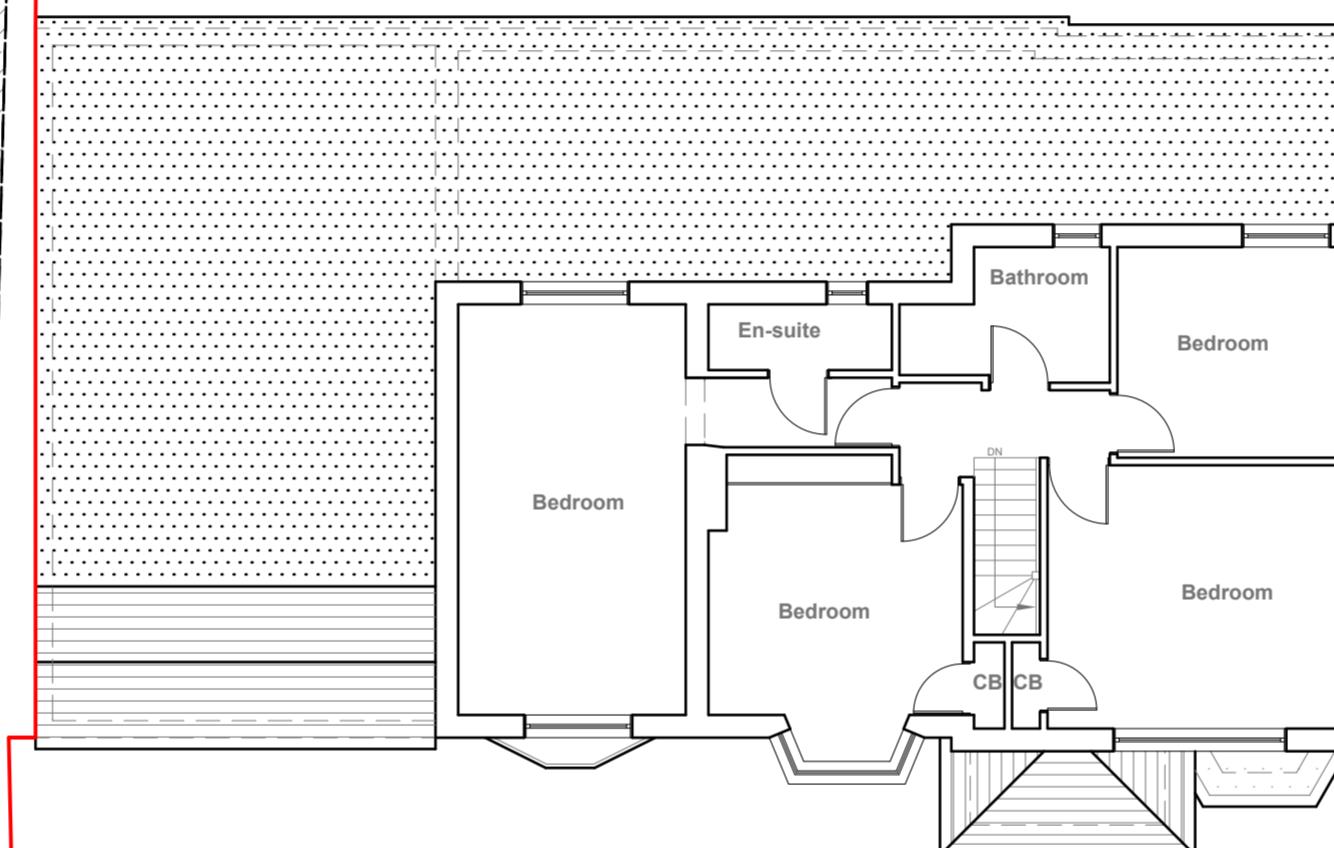

9

10 Meter

luck  
tel

## Existing First Floor Plan

**GENERAL NOTES:**

1. ALL DIMENSIONS ARE IN MILLIMETER.
2. VERIFY ALL DIMENSIONS AND CONDITIONS BEFORE BUILDING OR STARTING CONSTRUCTION. NOTIFY THE DESIGNER IMMEDIATELY OF ANY DISCREPANCY OR VARIATION.
3. ALL WORK TO COMPLY WITH CURRENT BUILDING REGULATIONS AND CODES OF PRACTICE.

Ti

Site Address


Scale: 1:100 @A3

Revision Date:


—

e:mail -  
faluckpatel@yahoo.com

# Faluck Patel

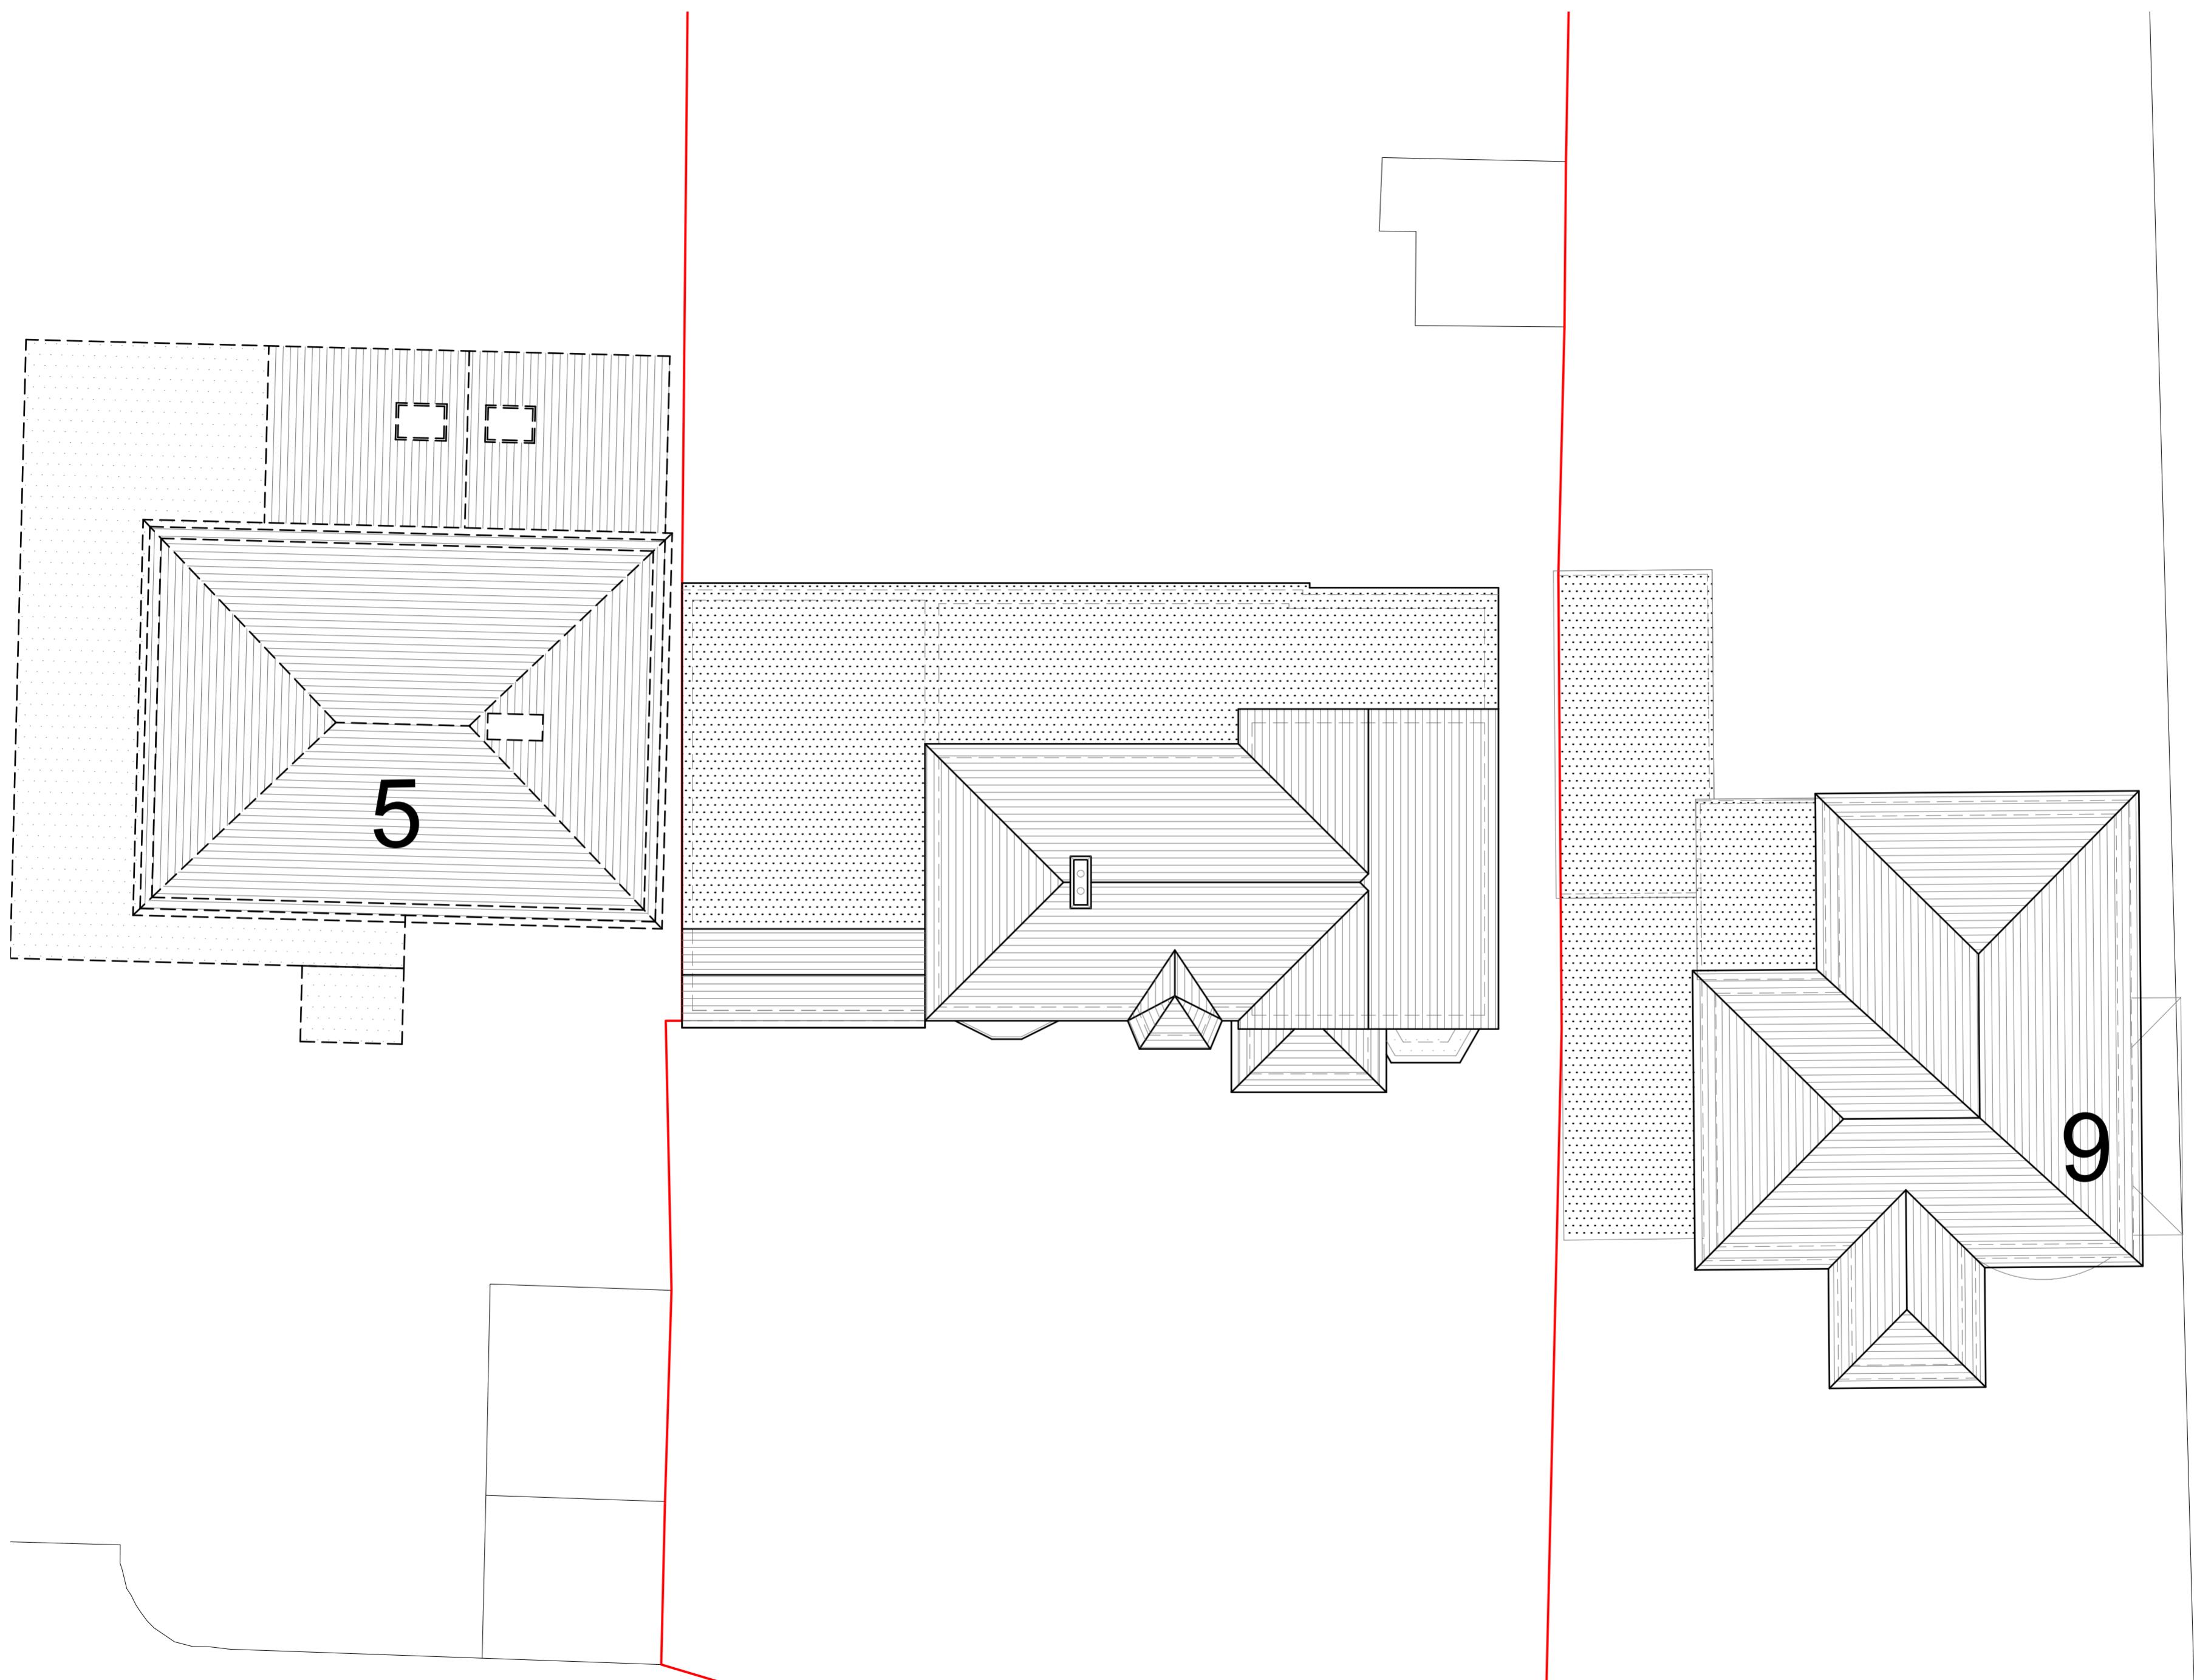

Existing Roof Plan

GENERAL NOTES:  
1. ALL DIMENSIONS ARE IN MILLIMETER.  
2. VERIFY ALL DIMENSIONS AND CONDITIONS BEFORE BUILDING OR  
STARTING CONSTRUCTION. NOTIFY THE DESIGNER IMMEDIATELY OF ANY  
DISCREPANCY OR VARIATION.  
3. ALL WORK TO COMPLY WITH CURRENT BUILDING REGULATIONS  
AND CODES OF PRACTICE

Title:

Site Address	Scale: 1:100 @A2	Revision Date:
7 THORNHILL ROAD, ICKENHAM. UB10 8SF	Date: 08/08/2025	
	Drawing No.: 2025/110 -03	
	Drawn By:	
	e-mail - faluckpatel@yahoo.com (M) +44 (0) 7871 466 254	FP

1:100 0 1 2 5 10 Meter



**Existing Front Elevation**

Scale 1:100



**Existing Side Elevation**

Scale 1:100



**Existing Rear Elevation**

Scale 1:100



**Existing Side Elevation**

Scale 1:100

10 Meter  
5  
2  
1  
0  
1:100

GENERAL NOTES:  
1. ALL DIMENSIONS ARE IN MILLIMETER.  
2. VERIFY ALL DIMENSIONS AND CONDITIONS BEFORE BUILDING OR  
STARTING CONSTRUCTION. NOTIFY THE DESIGNER IMMEDIATELY OF ANY  
DISCREPANCY OR VARIATION.  
3. ALL WORK TO COMPLY WITH CURRENT BUILDING REGULATIONS  
AND CODES OF PRACTICE

Title:

## Existing Elevations

Site Address  
7 THORNHILL ROAD,  
ICKENHAM.  
UB10 8SF

Scale: 1:100 @A3  
Date: 08/08/2025  
Drawing No.:  
2025/110 -04

Revision Date:  
A 20/11/2025  
Drawn By:  
FP  
e-mail -  
faluckpatel@yahoo.com  
(M) +44 (0) 7871 466 254