

GENERAL NOTES:  
1. ALL DIMENSIONS ARE IN MILLIMETER.  
2. VERIFY ALL DIMENSIONS AND CONDITIONS BEFORE BUILDING OR  
STARTING CONSTRUCTION. NOTIFY THE DESIGNER IMMEDIATELY OF ANY  
DISCREPANCY OR VARIATION.  
3. ALL WORK TO COMPLY WITH CURRENT BUILDING REGULATIONS  
AND CODES OF PRACTICE

Title:

Proposed Ground Floor Plan

Site Address	Scale: 1:50 @ A2	Revision Date:
7 THORNHILL ROAD, ICKENHAM. UB10 8SF	Date: 08/08/2025	A 20/11/2025
	Drawing No.:	
	2025/110 -05	
	Drawn By:	
	e-mail - faluckpatel@yahoo.com (M) +44 (0) 7871 466 254	FP




GENERAL NOTES:  
1. ALL DIMENSIONS ARE IN MILLIMETER.  
2. VERIFY ALL DIMENSIONS AND CONDITIONS BEFORE BUILDING OR  
STARTING CONSTRUCTION. NOTIFY THE DESIGNER IMMEDIATELY OF ANY  
DISCREPANCY OR VARIATION.  
3. ALL WORK TO COMPLY WITH CURRENT BUILDING REGULATIONS  
AND CODES OF PRACTICE


Title:

## Proposed First Floor Plan

Site Address	Scale: 1:50 @ A2	Revision Date:
7 THORNHILL ROAD, ICKENHAM. UB10 8SF	Date: 08/08/2025	A 20/11/2025
	Drawing No.:	
	2025/110 -06	
	Drawn By:	
	e-mail - faluckpatel@yahoo.com (M) +44 (0) 7871 466 254	FP

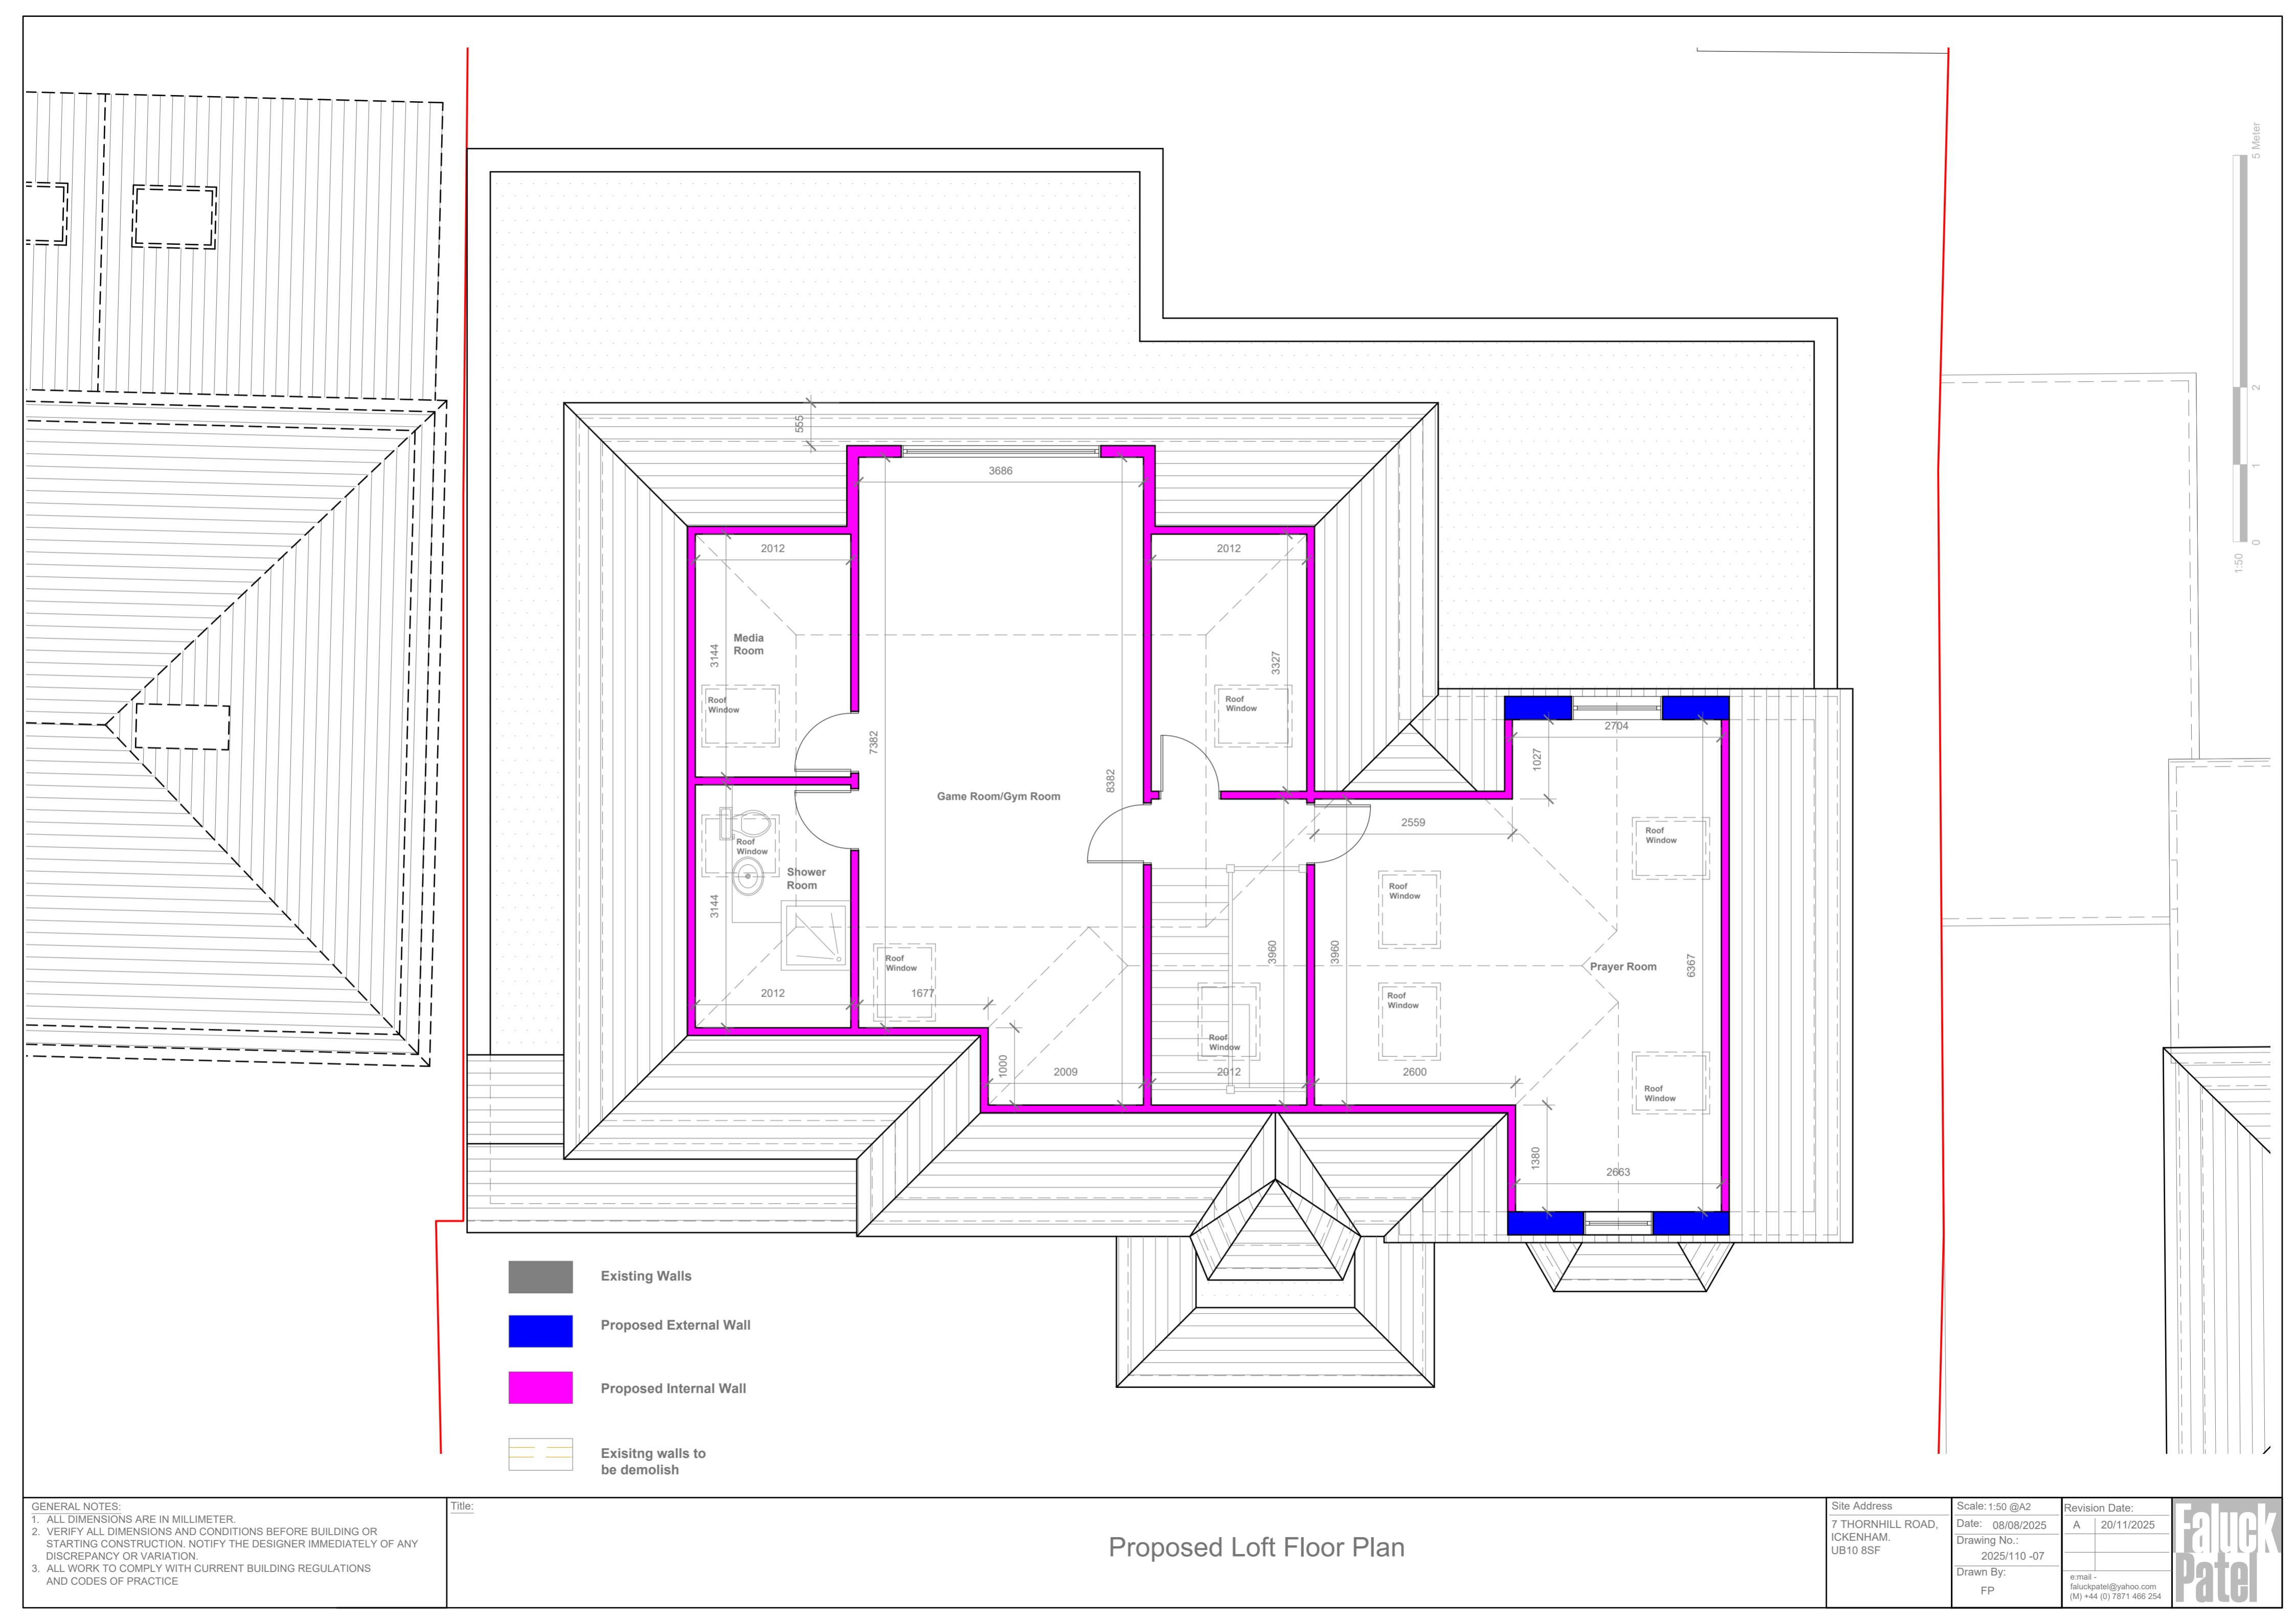


Proposed External Finish  
Materials to Match Existing  
External Finish Materials

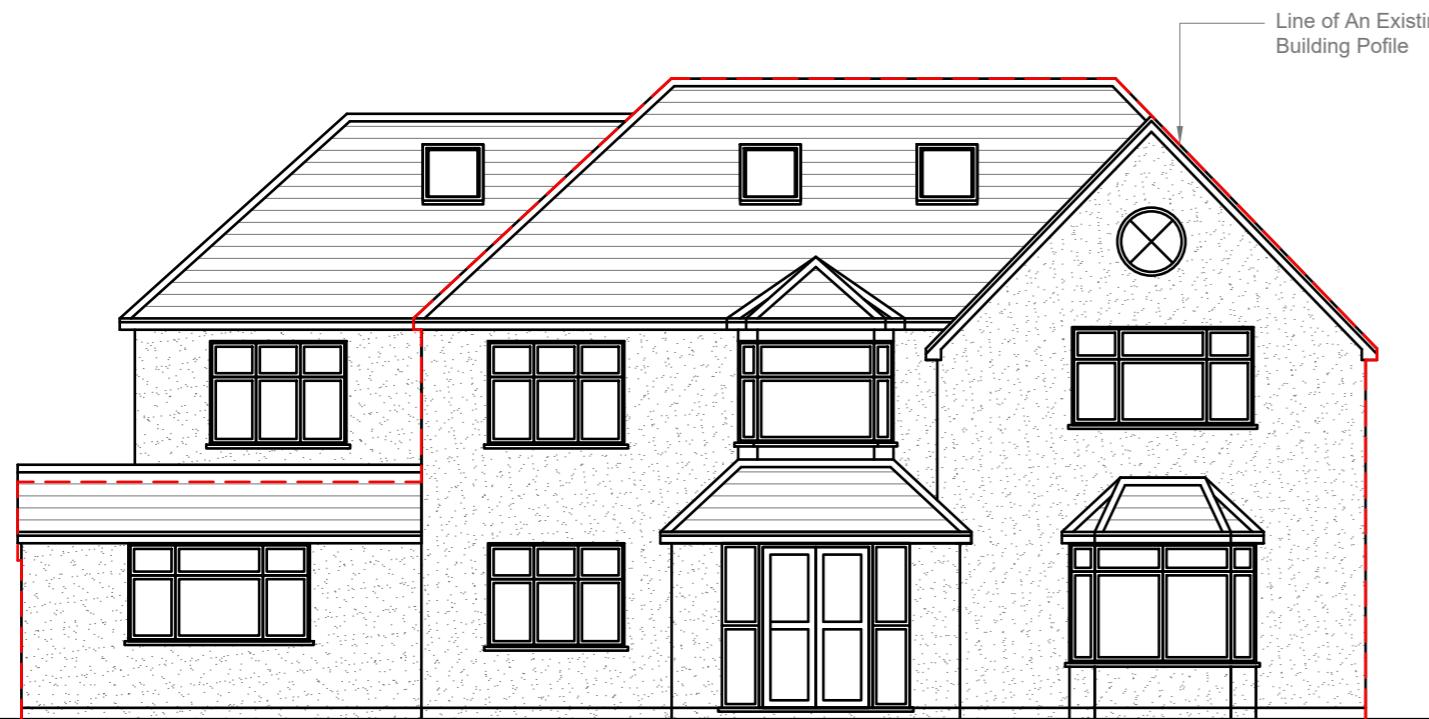

Proposed Front Elevation

Scale 1:100

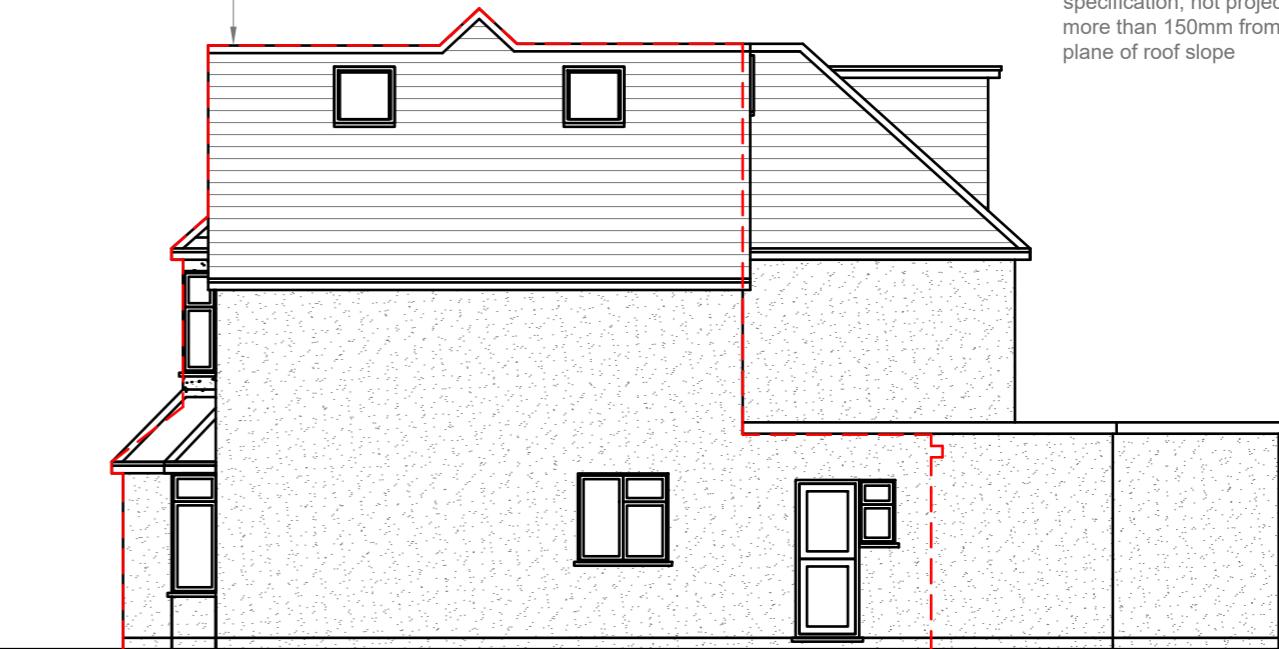


Proposed Side Elevation

Scale 1:100



Proposed Rear Elevation

Scale 1:100

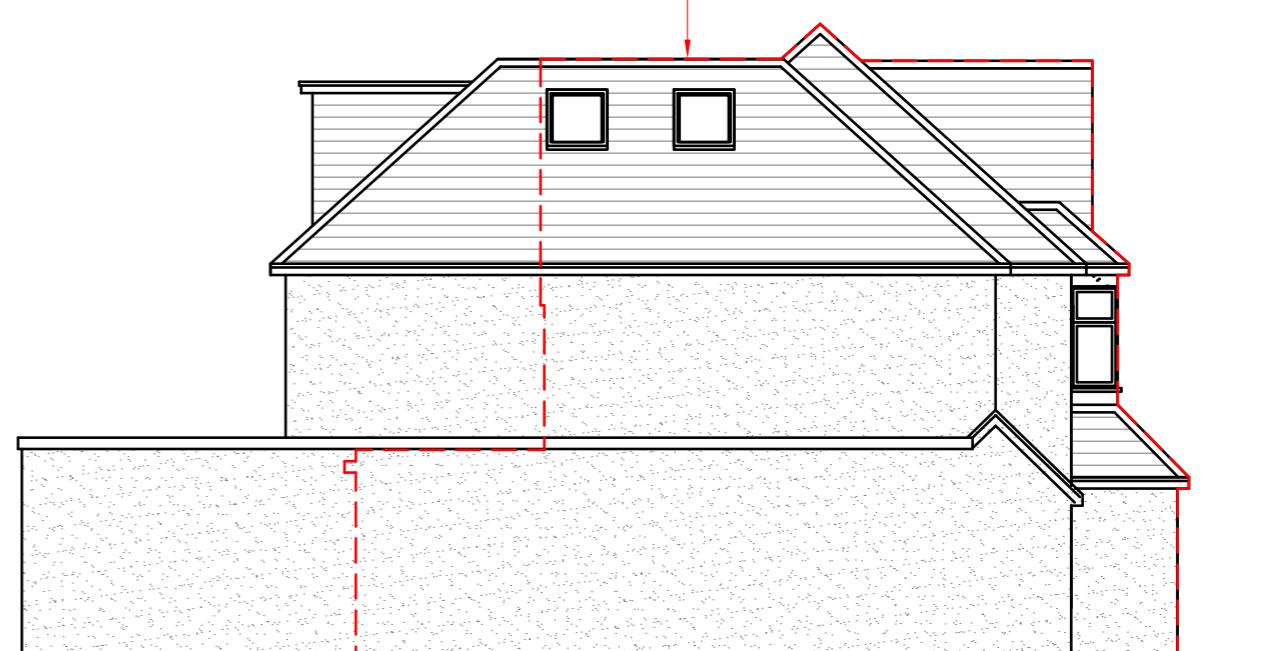

Proposed Side Elevation

Scale 1:100

GENERAL NOTES:  
1. ALL DIMENSIONS ARE IN MILLIMETER.  
2. VERIFY ALL DIMENSIONS AND CONDITIONS BEFORE BUILDING OR  
STARTING CONSTRUCTION. NOTIFY THE DESIGNER IMMEDIATELY OF ANY  
DISCREPANCY OR VARIATION.  
3. ALL WORK TO COMPLY WITH CURRENT BUILDING REGULATIONS  
AND CODES OF PRACTICE

Title:

## Proposed Elevations

Site Address

7 THORNHILL ROAD,  
ICKENHAM.  
UB10 8SF

Scale: 1:50 @A3

Date: 08/08/2025  
Drawing No.: 2025/110 -08

Drawn By:  
FP

Revision Date:

A 20/11/2025

e-mail -  
faluckpatel@yahoo.com  
(M) +44 (0) 7871 466 254