




**Proposed Out-Building Floor Plan**  
Scale 1:50

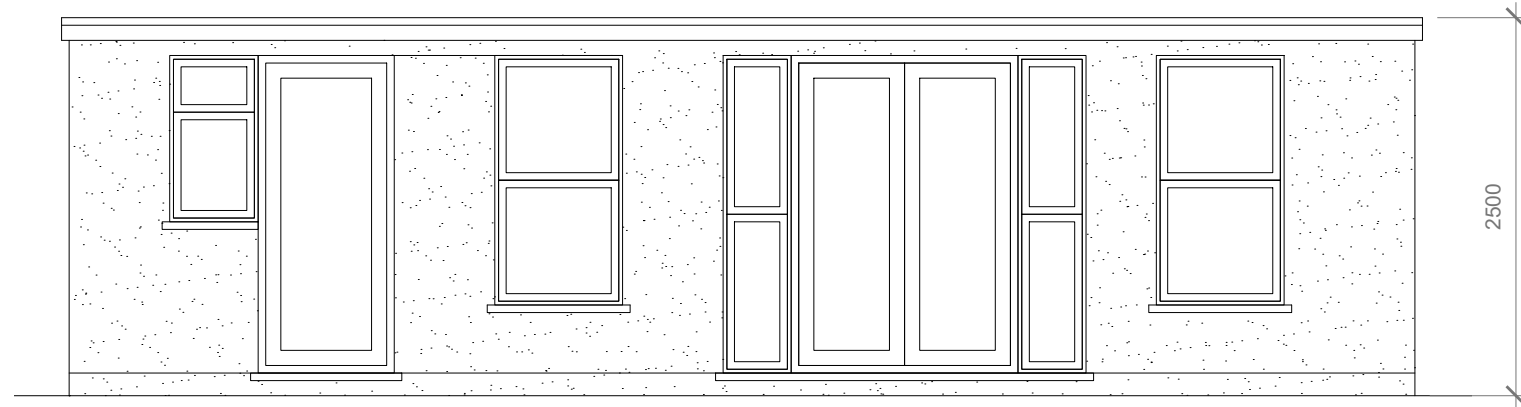


**Proposed Front Elevation**  
Scale 1:100

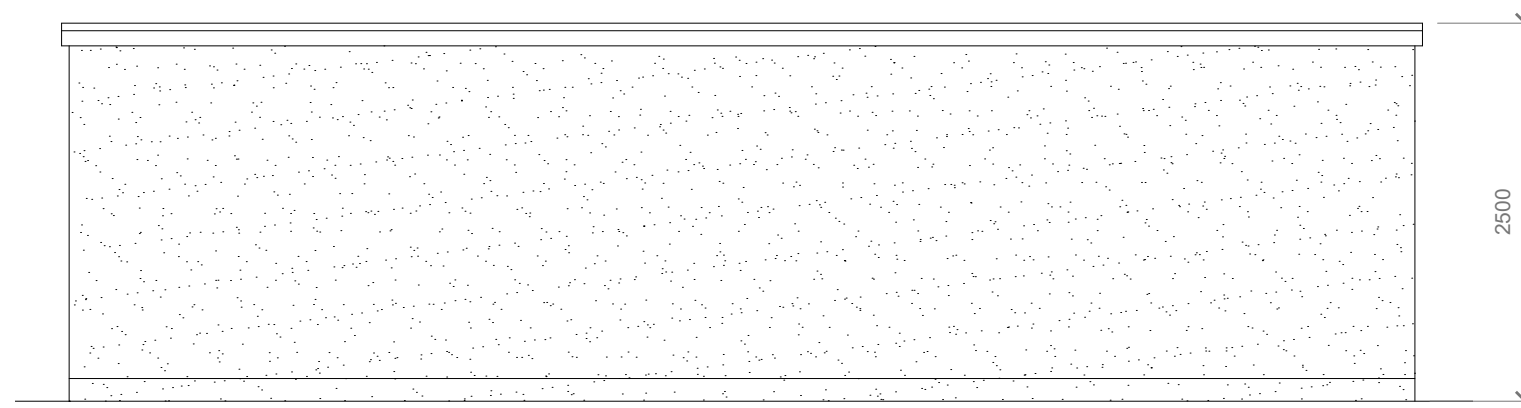

**Proposed Rear Elevation**  
Scale 1:100

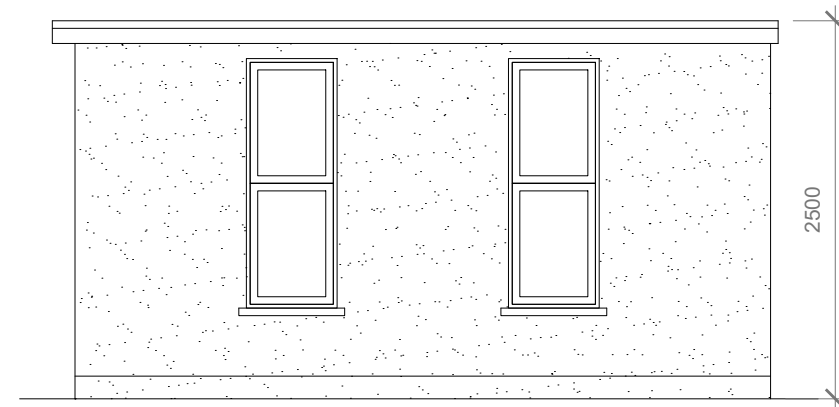

**Proposed Side Elevation**  
Scale 1:100

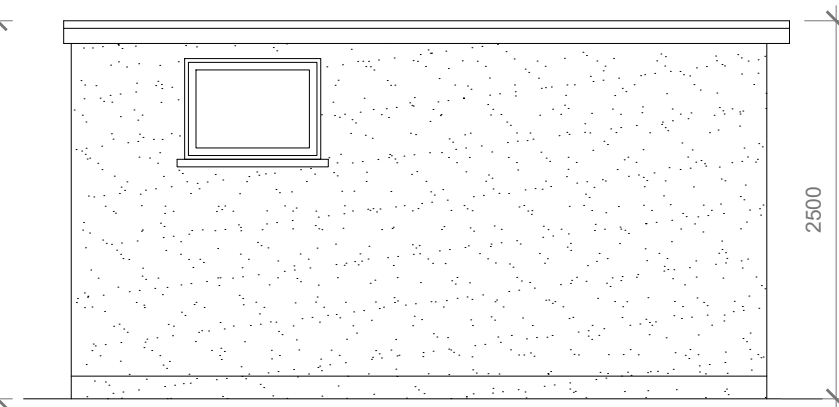

**Proposed Side Elevation**  
Scale 1:100

- GENERAL NOTES:
1. ALL DIMENSIONS ARE IN MILLIMETER.
  2. VERIFY ALL DIMENSIONS AND CONDITIONS BEFORE BUILDING OR STARTING CONSTRUCTION. NOTIFY THE DESIGNER IMMEDIATELY OF ANY DISCREPANCY OR VARIATION.
  3. ALL WORK TO COMPLY WITH CURRENT BUILDING REGULATIONS AND CODES OF PRACTICE

Title:

## Proposed Out-Building Floor Plan & Elevations

Site Address

7 THORNHILL ROAD,  
ICKENHAM.  
UB10 8SF

Scale: 1:50 @A3

Date: 07/01/2026

Drawing No.:  
2025/110 -01PD

Drawn By:  
FP

Revision Date:

e:mail -  
faluckpatel@yahoo.com  
(M) +44 (0) 7871 466 254

**Faluck  
Patel**