





EXISTING FRONT ELEVATION



EXISTING REAR ELEVATION

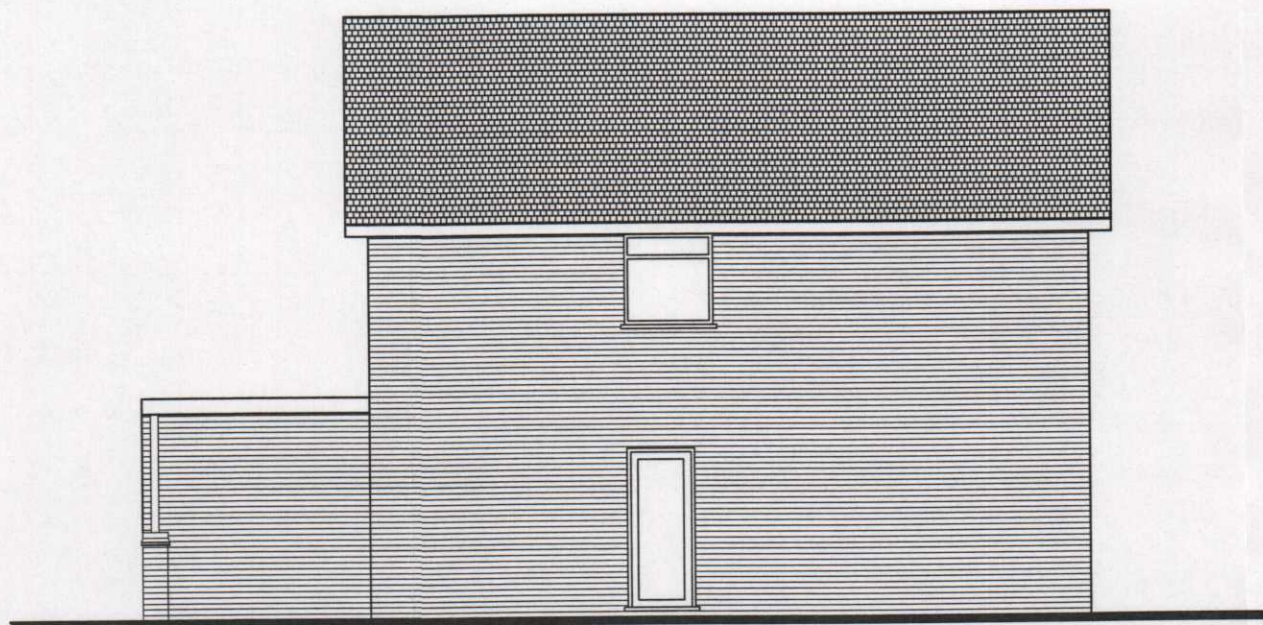

EXISTING SIDE ELEVATION 1

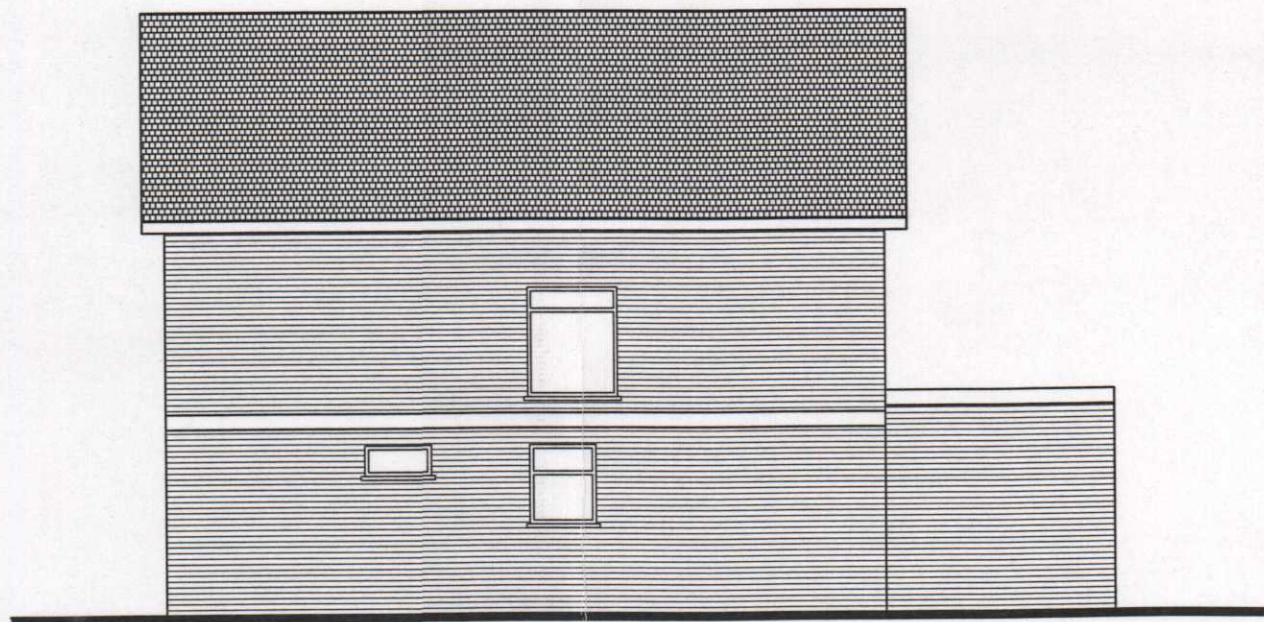

EXISTING SIDE ELEVATION 2




PROPOSED FRONT ELEVATION




PROPOSED REAR ELEVATION




PROPOSED SIDE ELEVATION 1

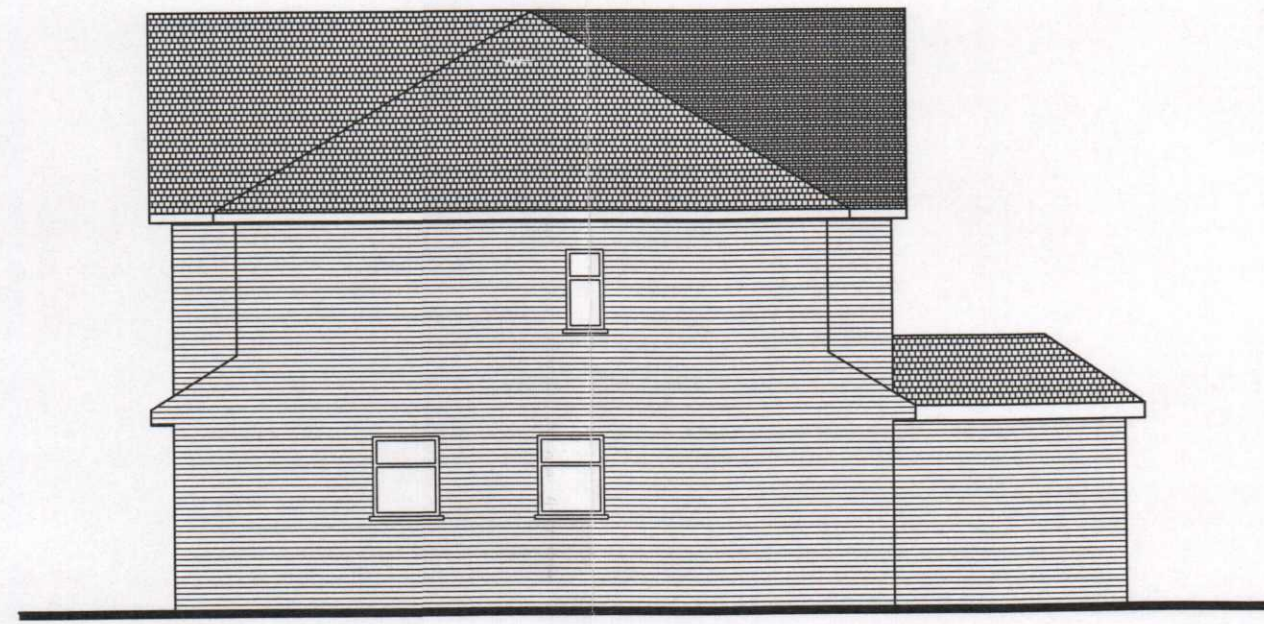


PROPOSED SIDE ELEVATION 2

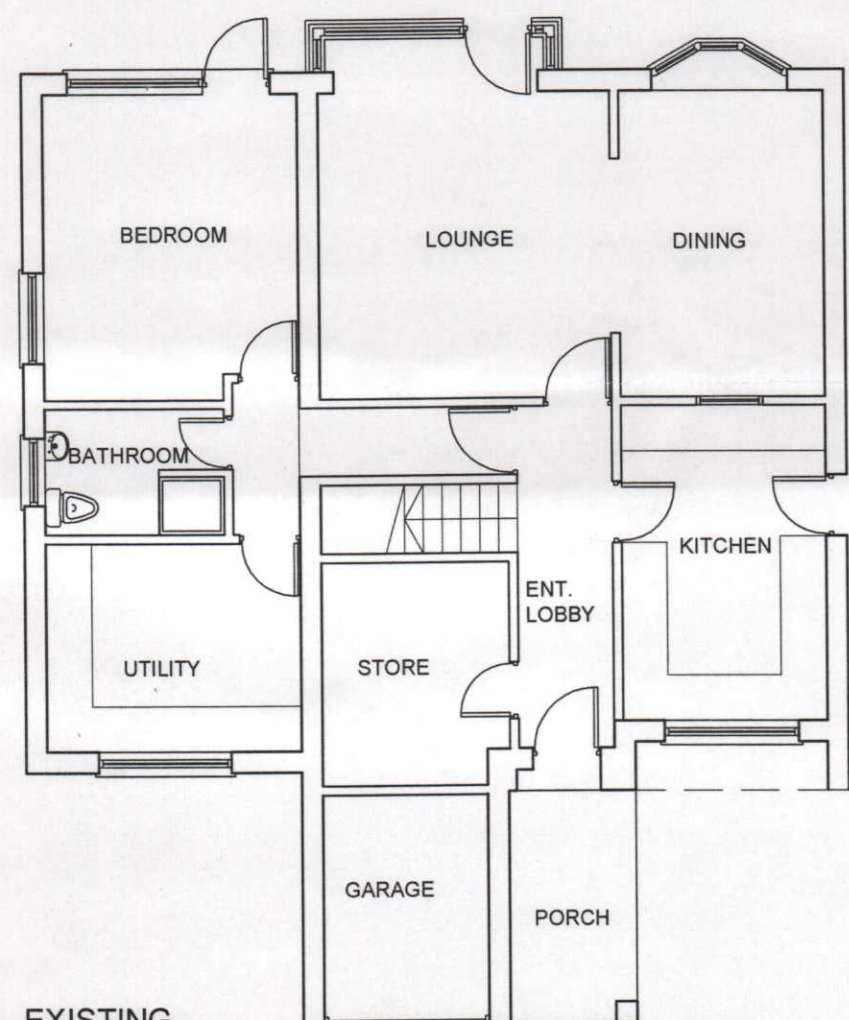


EXISTING
GROUND FLOOR PLAN

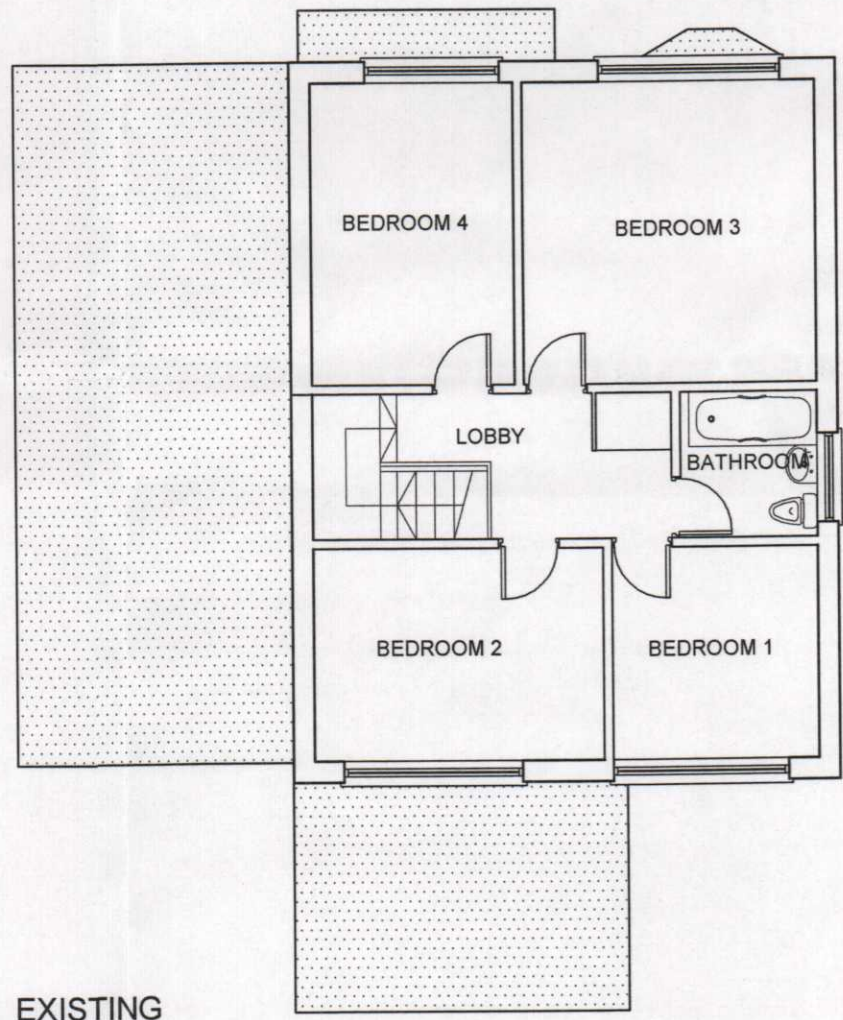


EXISTING
FIRST FLOOR PLAN

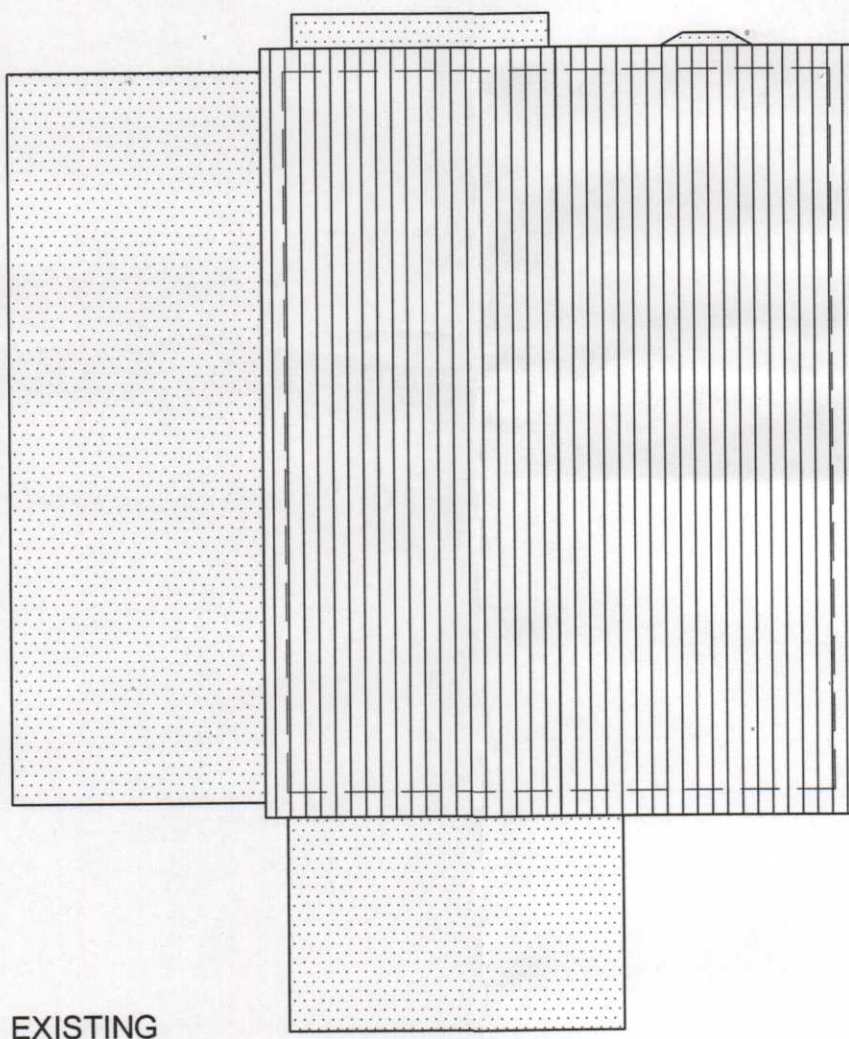


EXISTING
ROOF PLAN

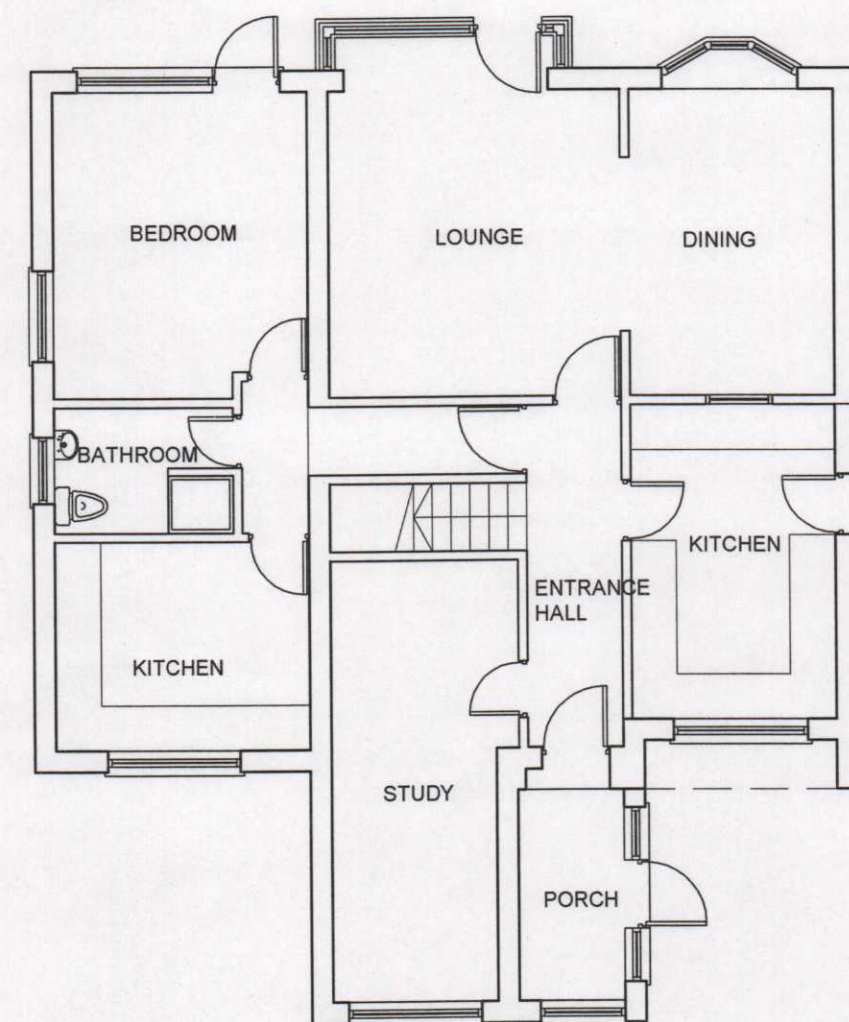


PROPOSED
GROUND FLOOR PLAN
NO CHANGE TO GROUND FLOOR PLAN

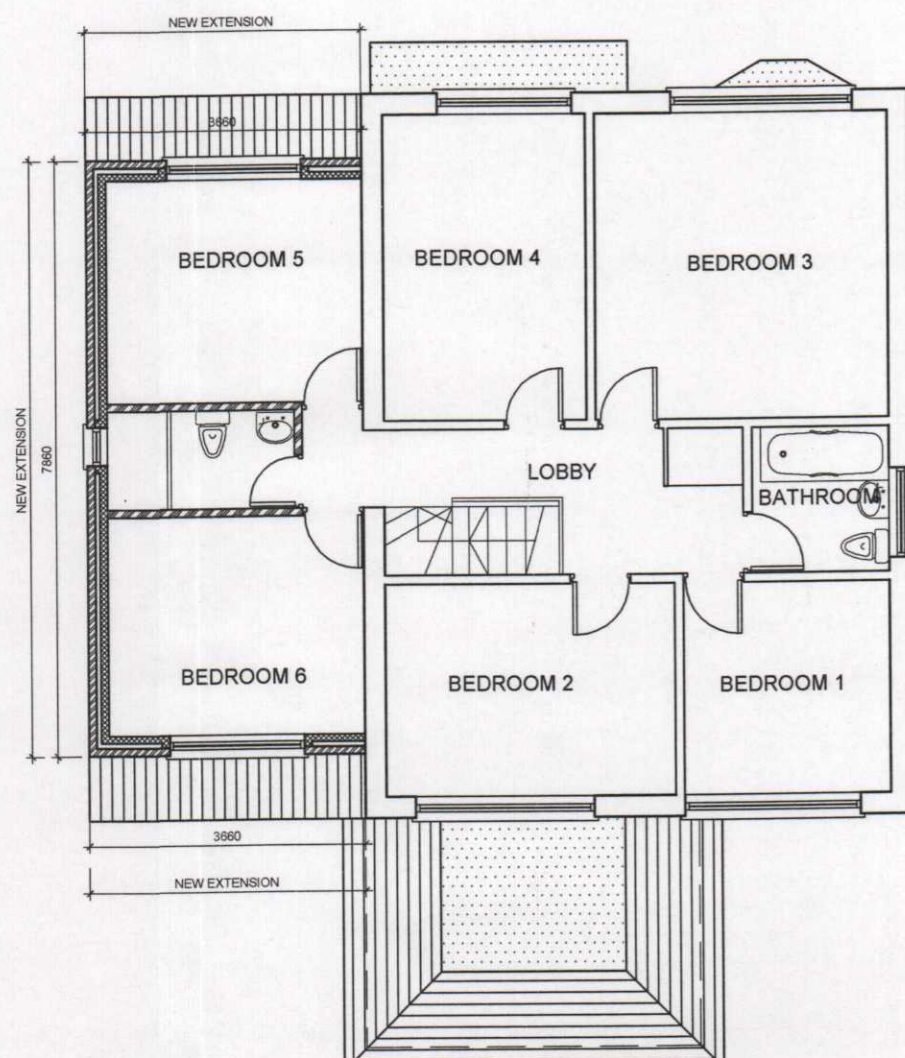

PROPOSED
FIRST FLOOR PLAN

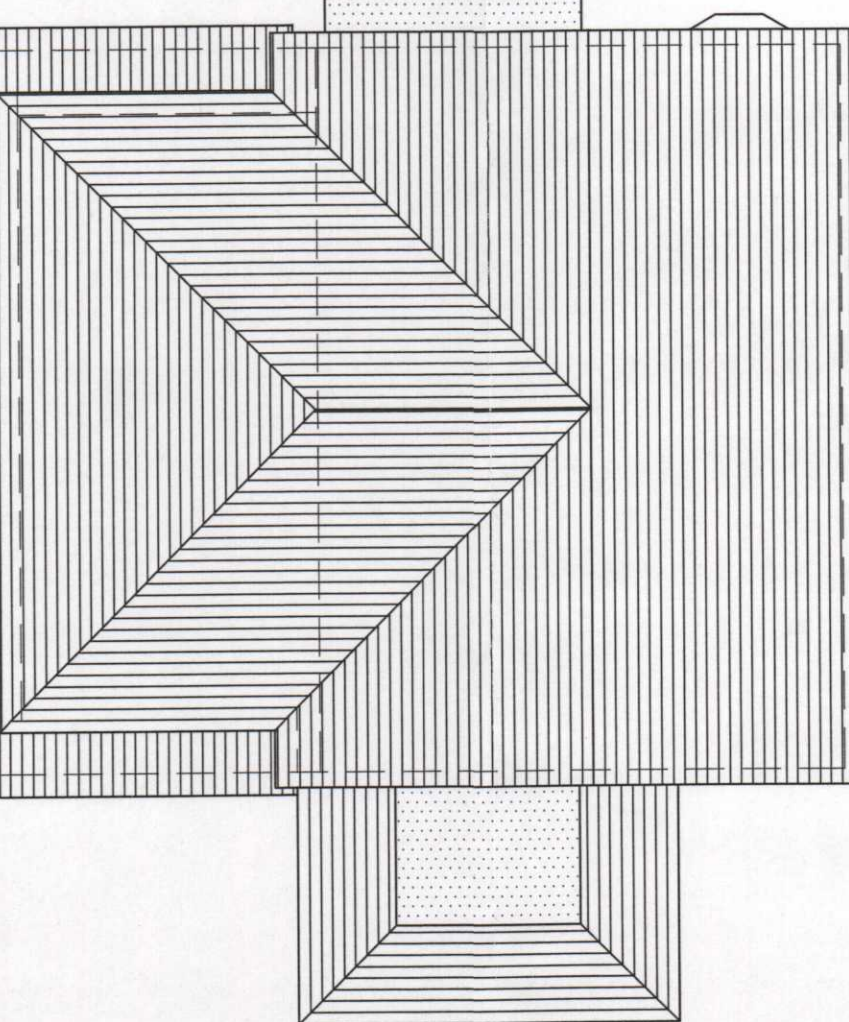

PROPOSED
ROOF PLAN

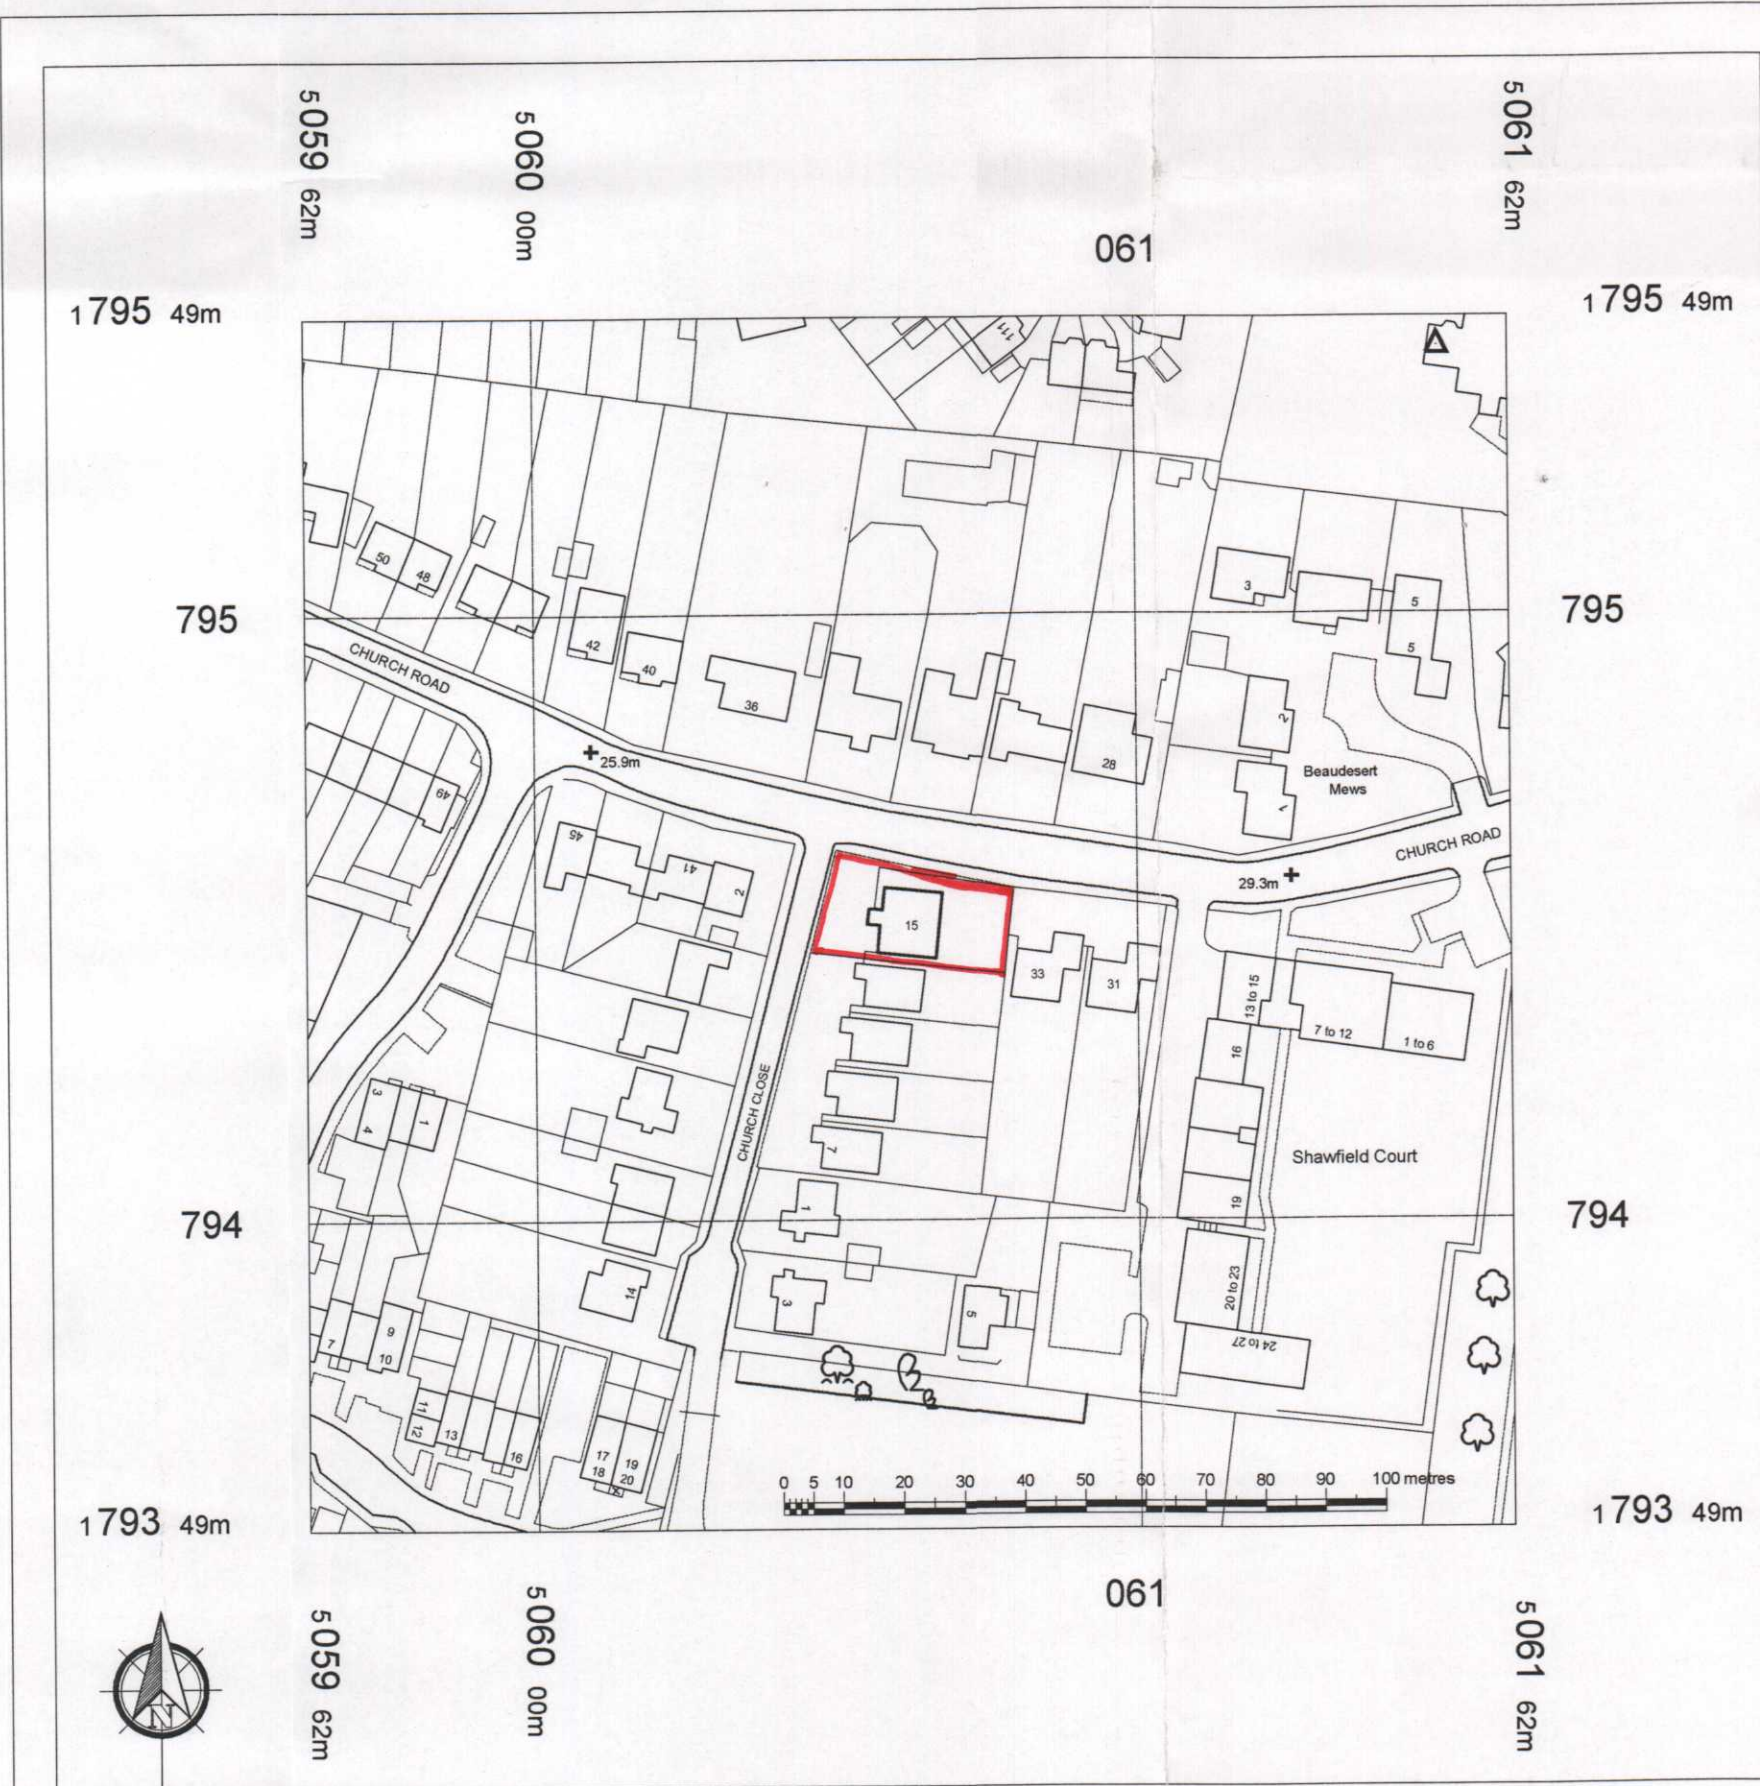

SITE LOCATION PLAN
SCALE : 1:1250

MATERIALS:

- (A) BRICKWORK TO MATCH EXISTING BRICKWORK
(B) NEW DOORS AND WINDOWS TO MATCH EXISTING
DOUBLE GLAZED DOORS & WINDOWS.
(C) FLAT ROOF TO BE ASPHALT ROOF WITH SILVER PAINT
(D) ROOFING TILES TO MATCH EXISTING TILES

AREA CALCULATIONS

PROPOSED FIRST FLOOR EXTENSION AREA = 28.55 SQ.M
TOTAL AREA = 28.55 SQ.M

NOTES

No. Date Int
1. THE CONTRACTOR IS TO CHECK ALL DIMENSIONS ON SITE

REV	DATE	INTL	DESCRIPTION	CHK
-----	------	------	-------------	-----

PROJECT
FIRST FLOOR SIDE EXTENSION
(OVER EXISTING GROUND FLOOR)
CONVERSION OF GARAGE INTO
HABITABLE ROOM & MODIFICATION TO
PORCH & ROOF

15 CHURCH CLOSE
WEST DRAYTON
MIDDLESEX
UB7 7PY

CLIENT

MR. R. S. BHOURLAY

15 CHURCH CLOSE
WEST DRAYTON
MIDDLESEX
UB7 7PY

LOW BOARD OF HILLINGDON
RECEIVED
16 APR 2009
PLANNING & TRANSPORTATION
GROUP

DRAWING TITLE

EXISTING & PROPOSED
FLOOR PLANS, ELEVATIONS
AND SITE PLAN

DRAWN BY SP	DRAWN DATE DEC 2008	SCALE 1:100 & 1:250
DRAWING NO A	REV P	14CC-1001