


68 66
FRONT ELEVATION @ 1:100

SIDE (NORTH FACING) ELEVATION @ 1:100

REAR ELEVATION @ 1:100

EXISTING ELEVATIONS

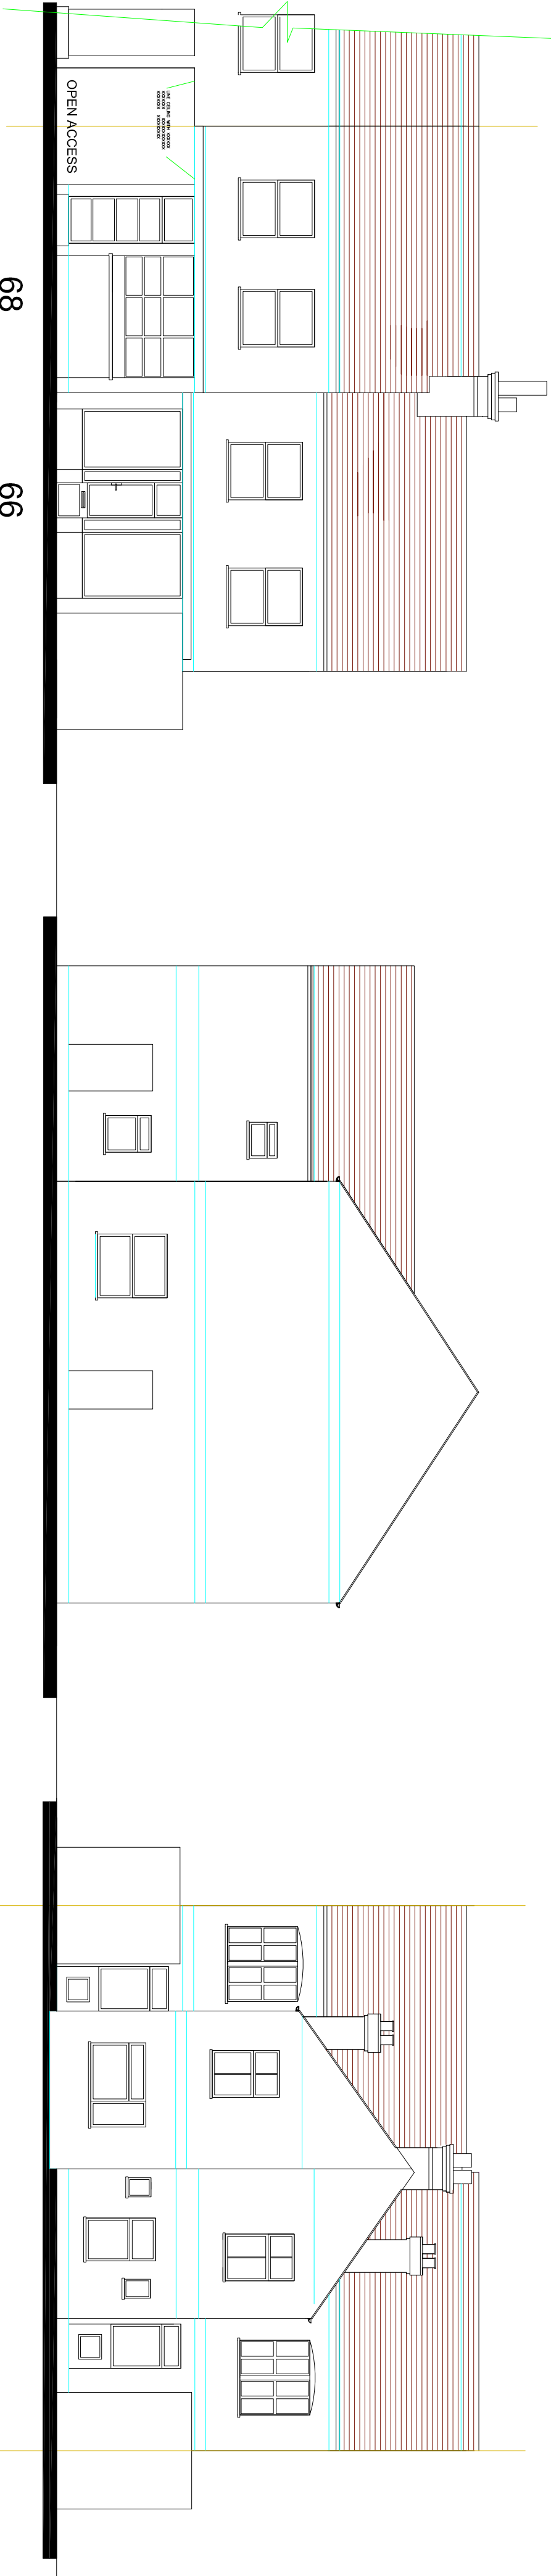


68 66
FRONT ELEVATION @ 1:100

SIDE (NORTH FACING) ELEVATION @ 1:100

REAR ELEVATION @ 1:100

PROPOSED ELEVATIONS

NOTE THE EXISTING AND PROPOSED ELEVATIONS ARE IDENTICAL

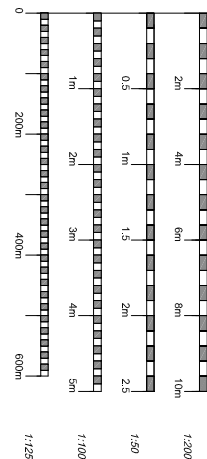

Notes:
All dimensions must be checked on site and not scaled from the drawing

Copyright

Rev B 29/9/21 Design Revisions
Rev A 11/10/16 Design Revisions
CEC
JW

Simon Hands and Associates
Chartered Surveyors & Architects
12 Rutlip Road
Greenford
Middlesex
UB9 6XN
Tel: 020 8575 5859
Fax: 020 8575 5856
email: enquiries@simonshands.co.uk

Client
Mr & Mrs Long

Job Title
**Proposed Conversion of Offices into
Residential Units
66-68 HIGH STREET
NORTHWOOD HILLS
MIDDLESEX**

Drawing Title
**EXISTING & PROPOSED
ELEVATIONS**

Scale
1:100
Paper Size
A1
Date
OCT 2016
Drawn By
JW

Job No
2015063
Dwg No
02
Rev
B