
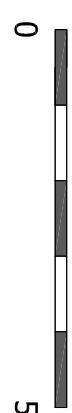


Footprint of
existing building
at ground
floor

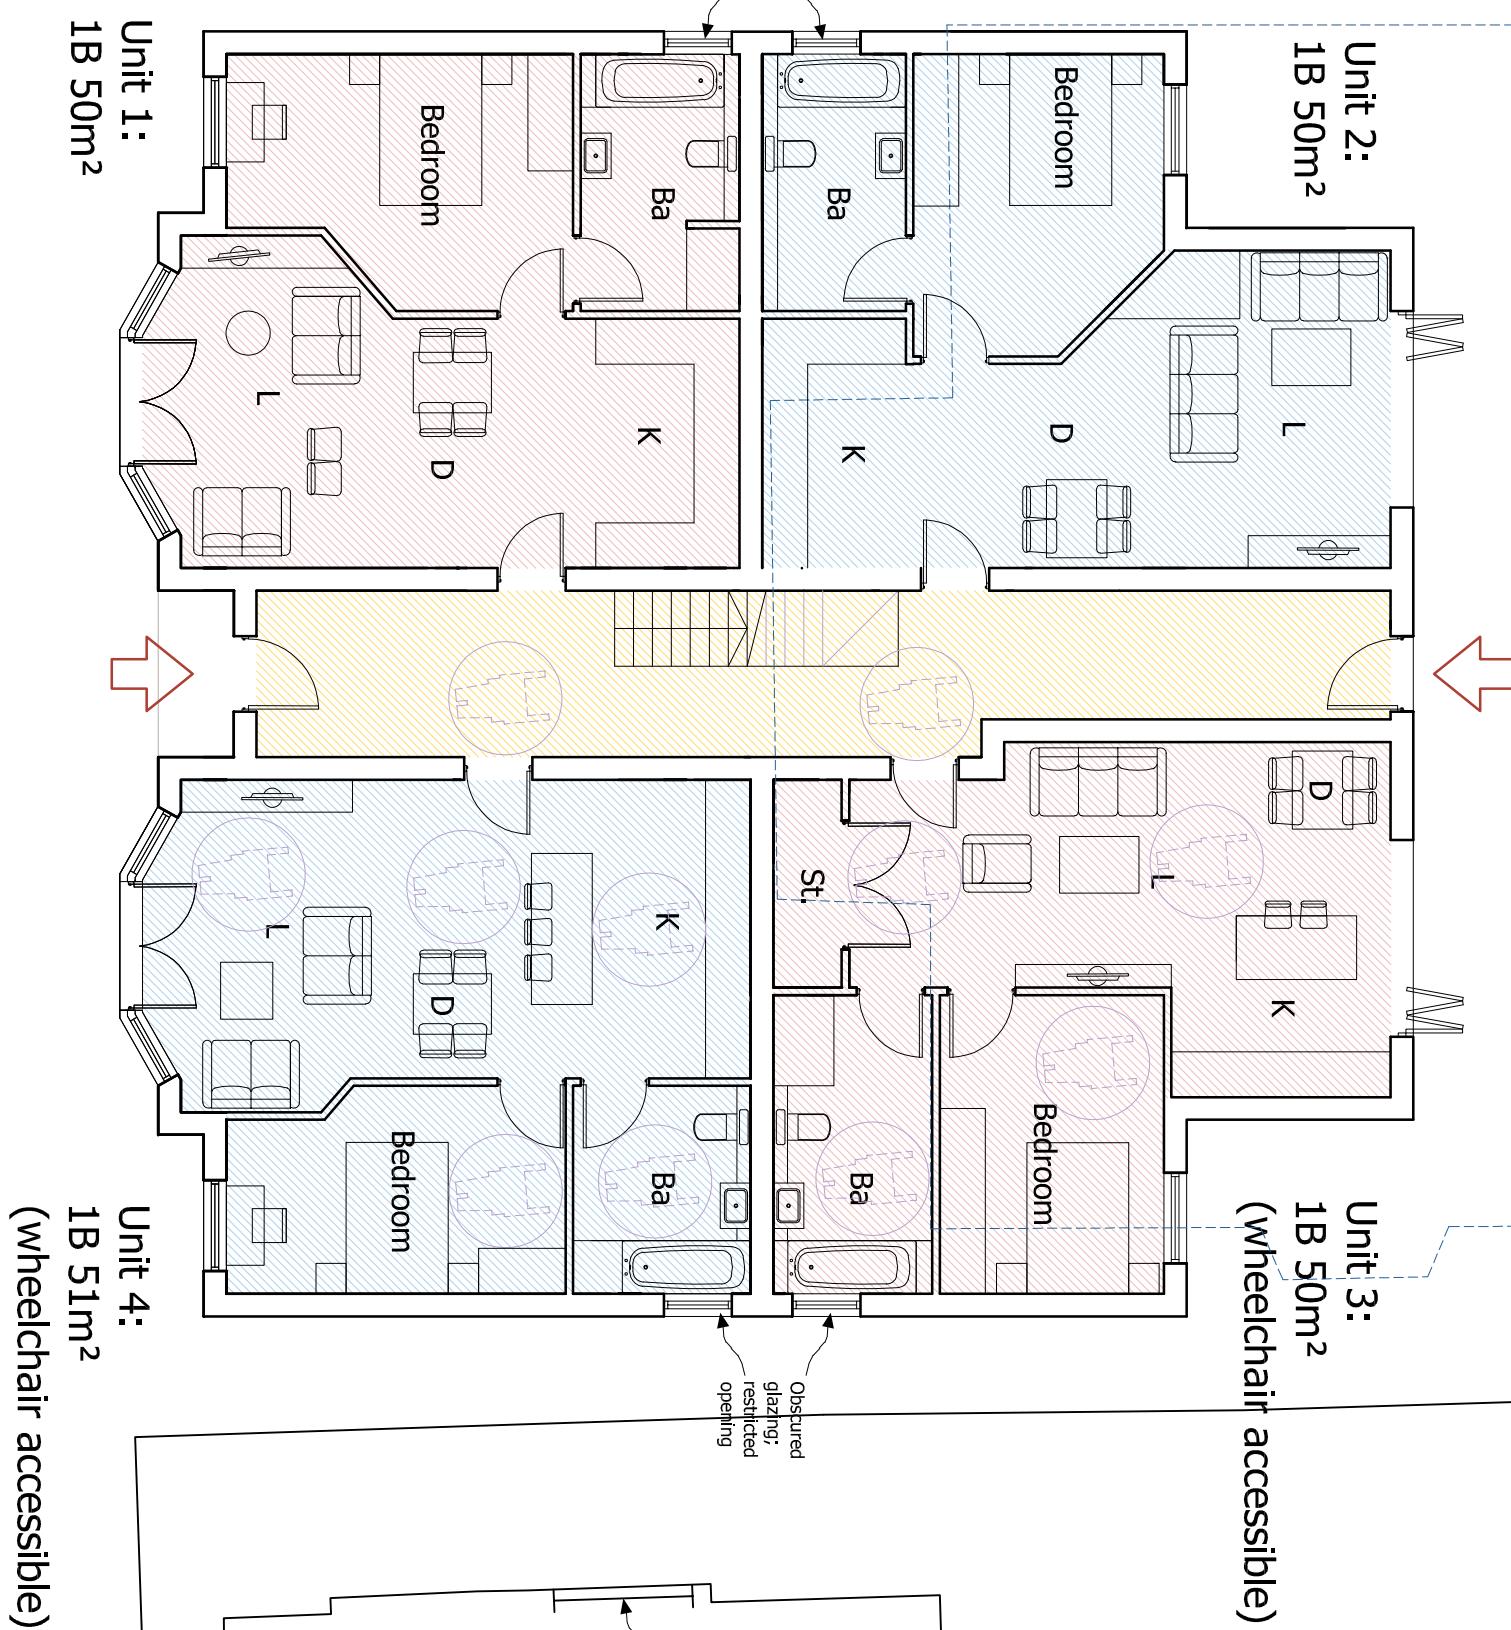

169 Joel Street, Pinner
LONDON HA5 2PD
**PROPOSED GROUND
FLOOR PLAN**
Scale 1:100 at A3

Drawing No. DPR / P21 / 06
Rev. 1