


Unit 5:
2B 73m²

Unit 6:
3B 86m²

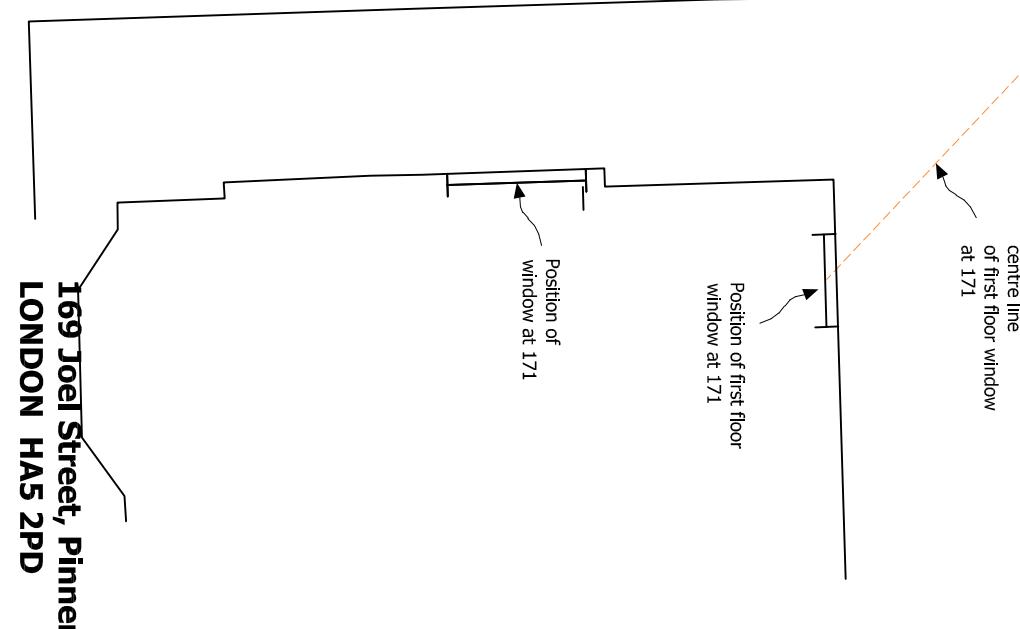


169 Joel Street, Pinner
LONDON HA5 2PD

**PROPOSED FIRST
FLOOR PLAN**

Scale 1:100 at A3

Drawing No. DPR/P21/07
Rev. 1

0 5

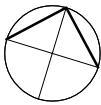

Footprint of
existing building
at ground
floor

Outline of
existing building
at first
floor

45° line
taken from
centre line
of first floor window
at 167

Position of first floor
window at 167

45° line
taken from
centre line
of first floor window
at 171

Position of
window at 171

Position of first floor
window at 167