




Please do not scale from this drawing. If in doubt, ask. This drawing is the property of UNUM Partnership Ltd. and must not be reproduced, copied or disclosed in any form, other than for the purpose of this project.

Revision	Initials	Checked	Date
P1	AM	MJR	28.11.23
1:	First Issue		

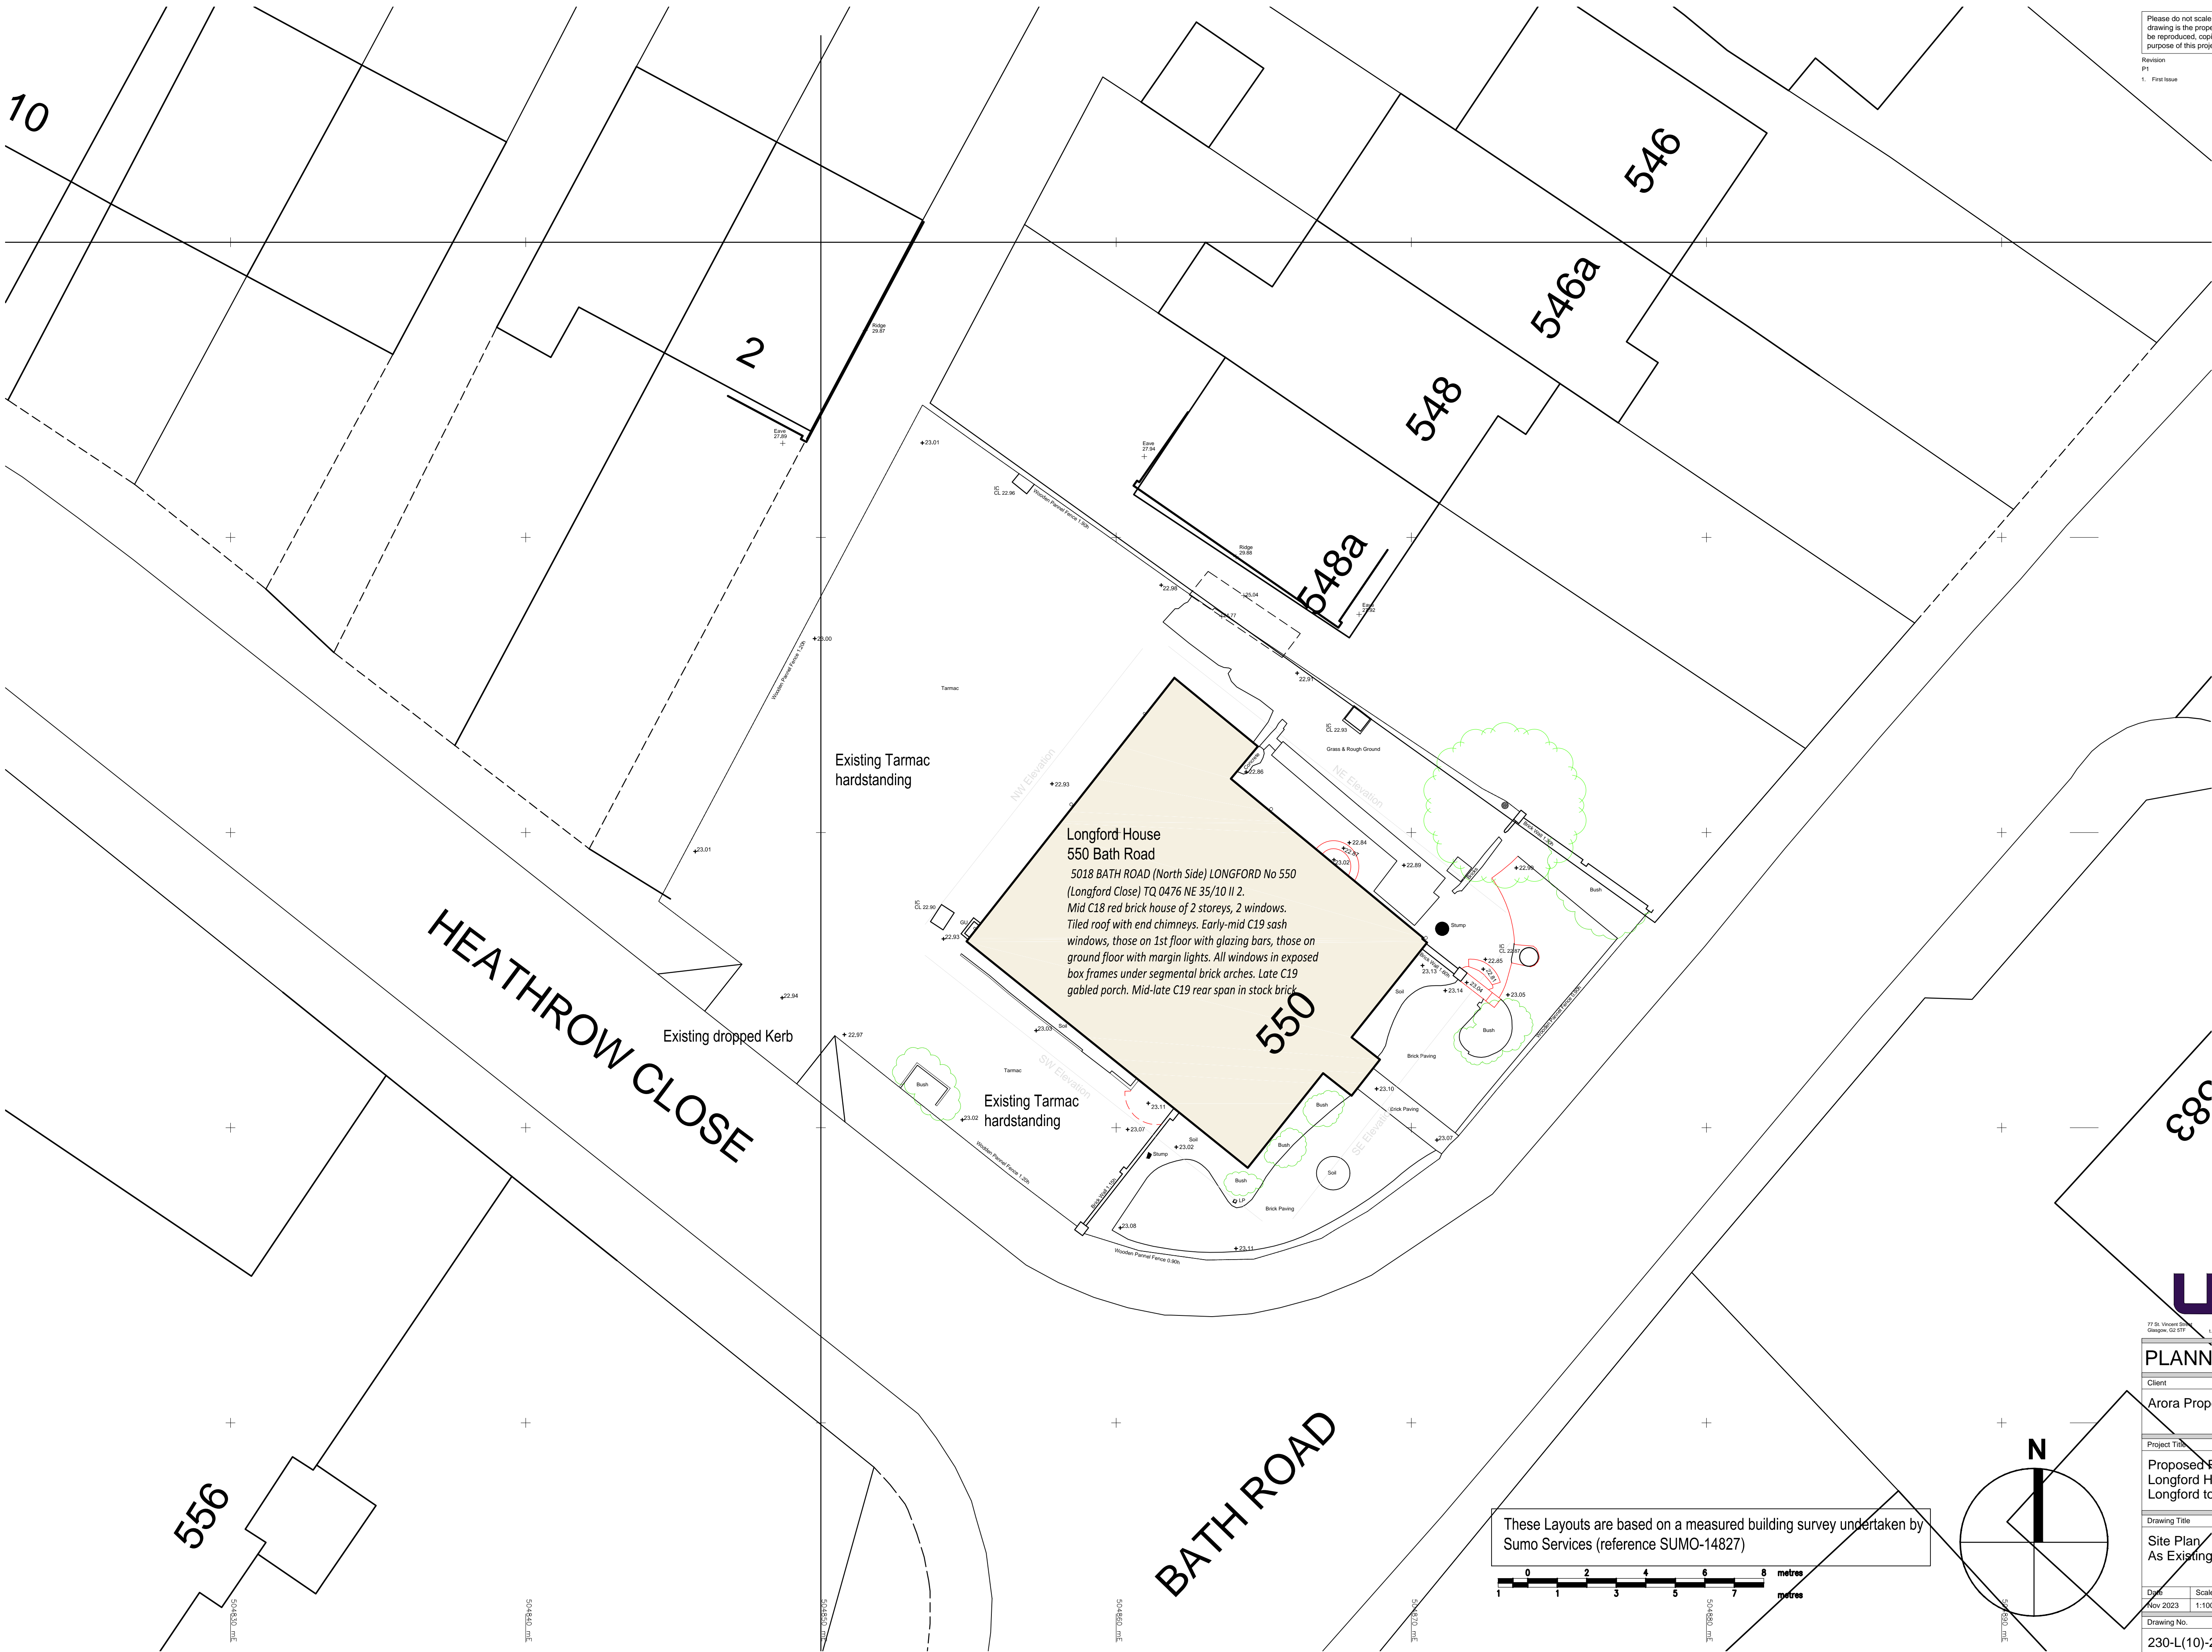

Longford House
550 Bath Road
5018 BATH ROAD (North Side) LONGFORD No 550
(Longford Close) TQ 0476 NE 35/10 II 2.
Mid C18 red brick house of 2 storeys, 2 windows.
Tiled roof with end chimneys. Early-mid C19 sash
windows, those on 1st floor with glazing bars, those on
ground floor with margin lights. All windows in exposed
box frames under segmental brick arches. Late C19
gabled porch. Mid-late C19 rear span in stock brick

These Layouts are based on a measured building survey undertaken by
Sumo Services (reference SUMO-14827)

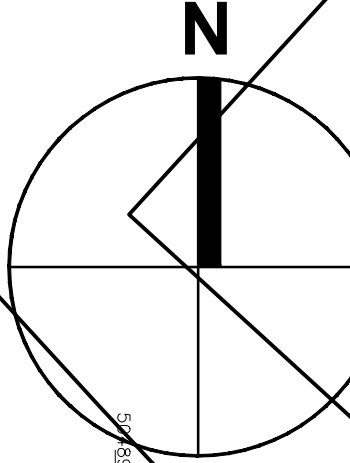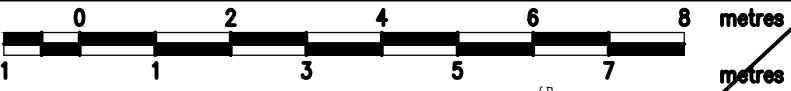

77 St. Vincent Street
Glasgow, G2 5TP
L 0141 363 2146

PLANNING / LBC / HMO

Client

Arora Property

Project Title

Proposed Refurbishment of
Longford House, 550 Bath Road,
Longford to HMO

Drawing Title

Site Plan
As Existing

Date	Scale	Drawn	Checked	A1
Nov 2023	1:100	AM	MJR	

Drawing No.	Rev
230-L(10)-200	P1