



EXISTING FRONT ELEVATION

SCALE 1:100@A1

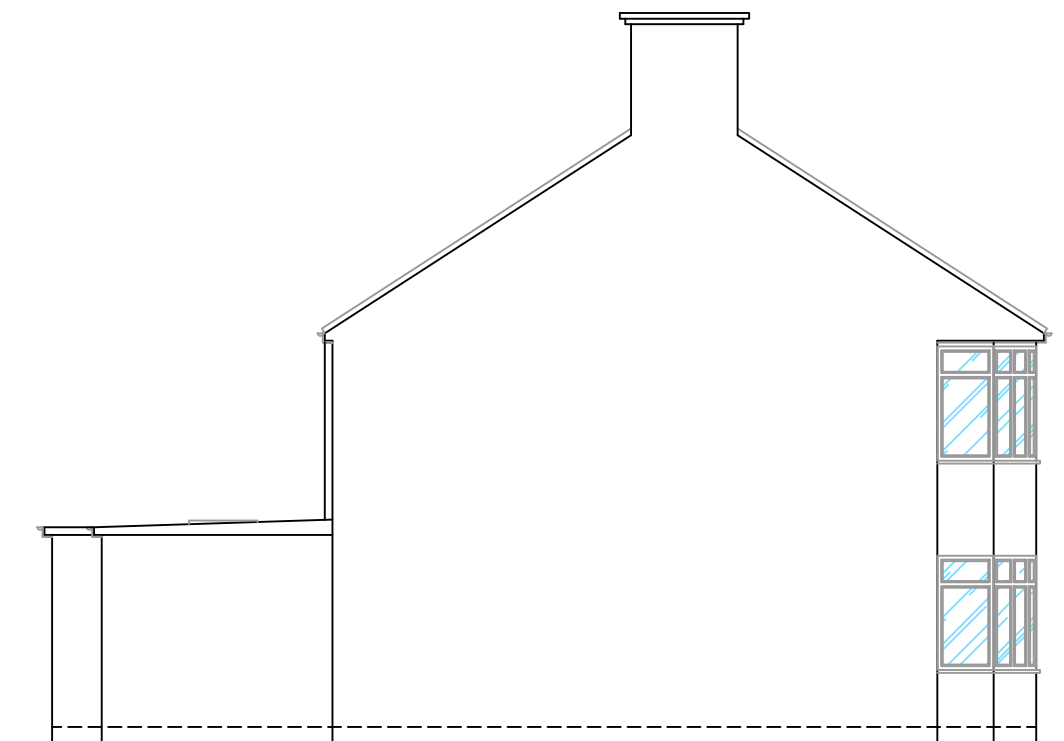


EXISTING SIDE ELEVATION

SCALE 1:100@A1

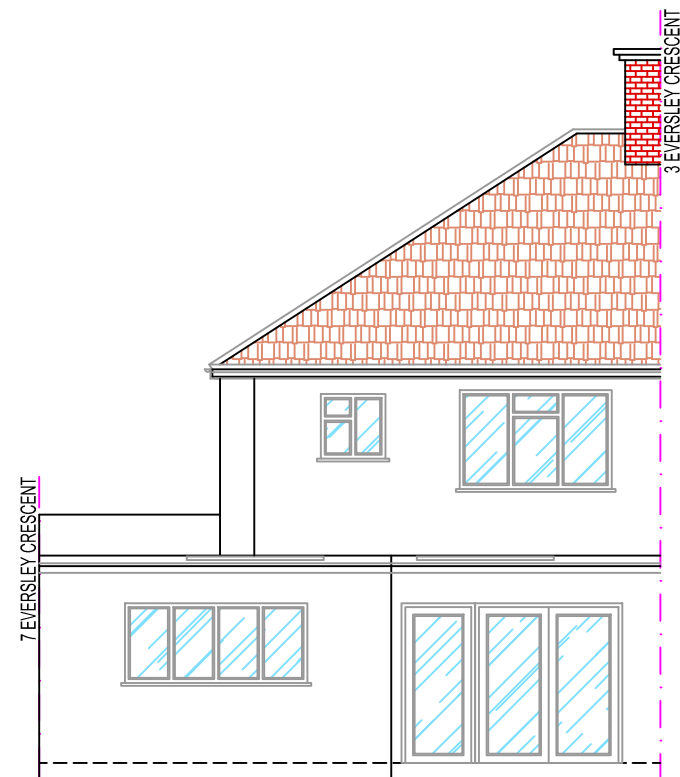


EXISTING REAR ELEVATION

SCALE 1:100@A1

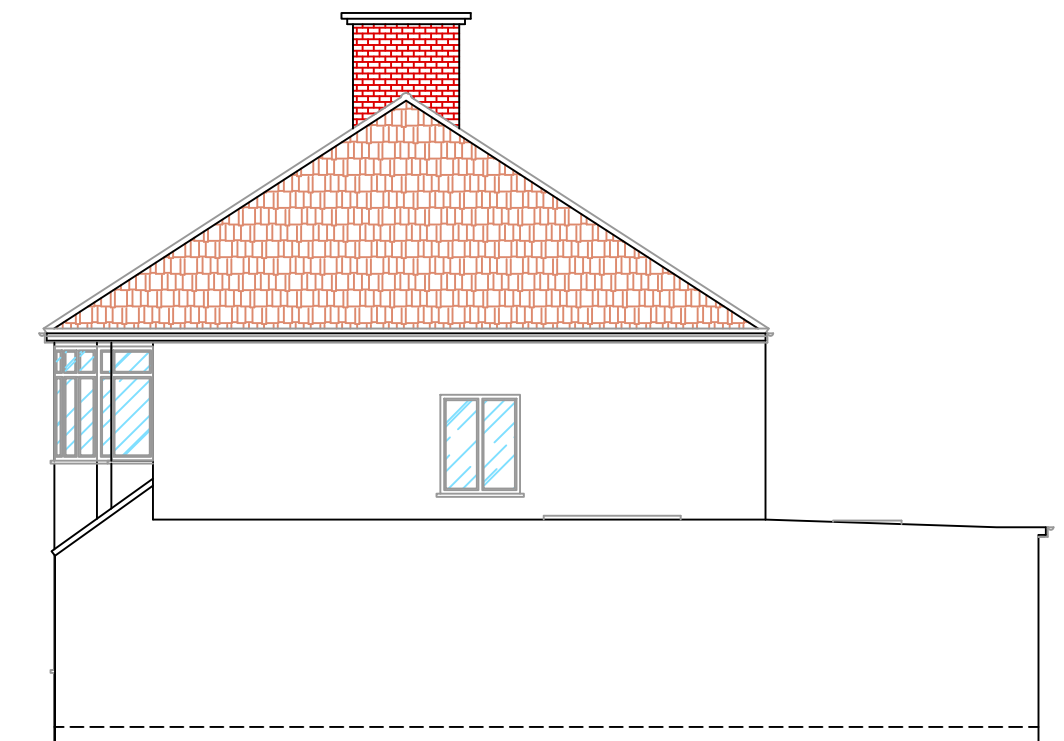


EXISTING SIDE ELEVATION - 2

SCALE 1:100@A1

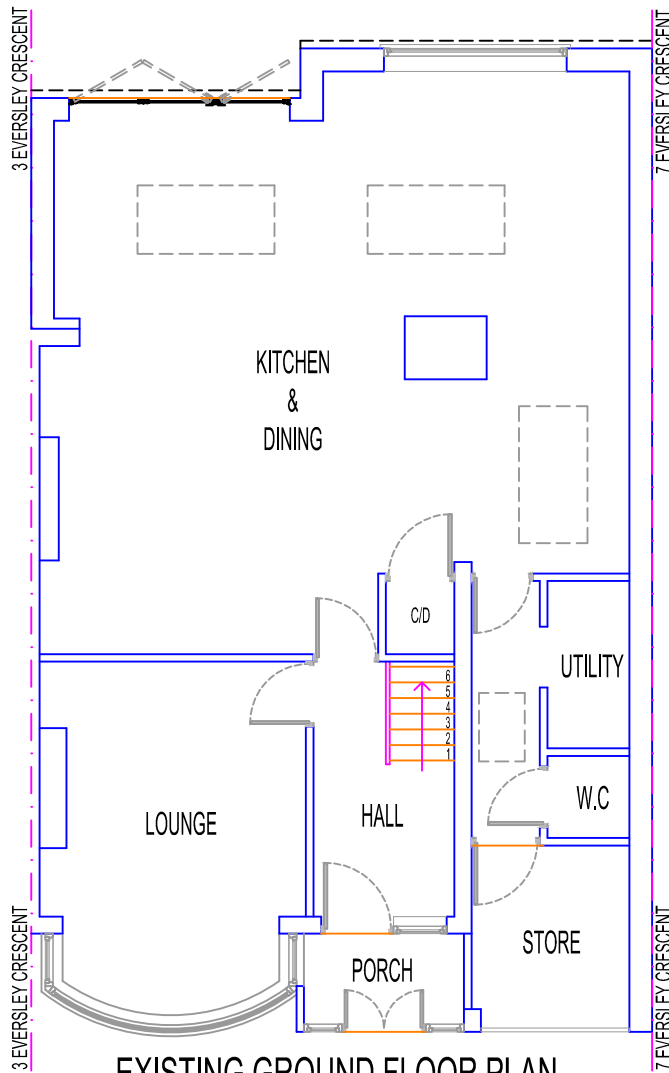


EXISTING GROUND FLOOR PLAN

SCALE 1:100@A1

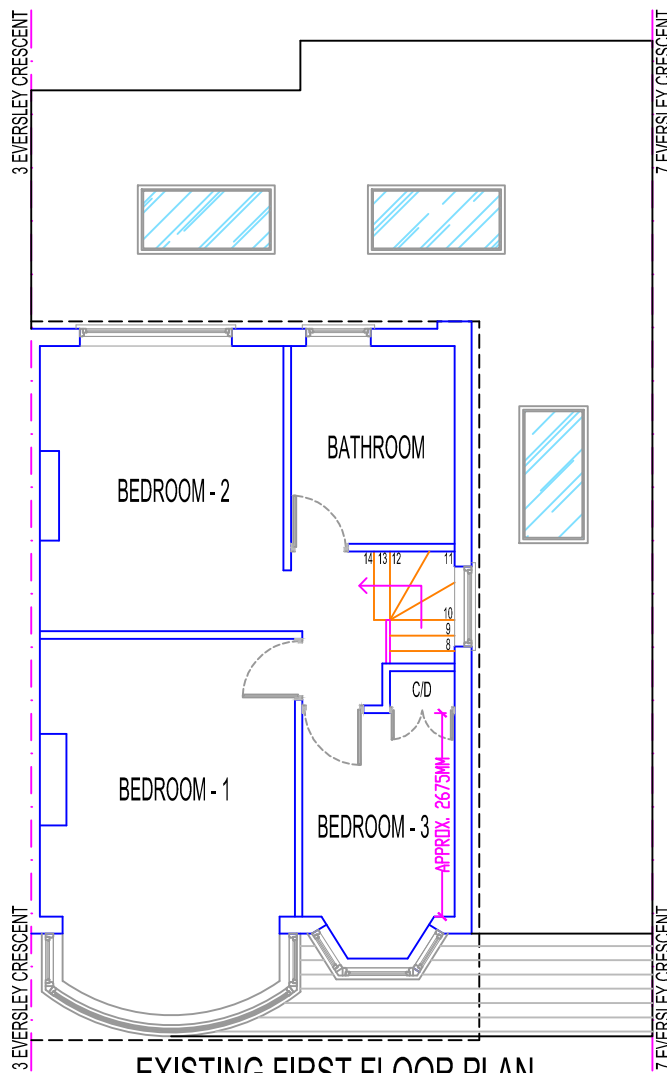


EXISTING FIRST FLOOR PLAN

SCALE 1:100@A1

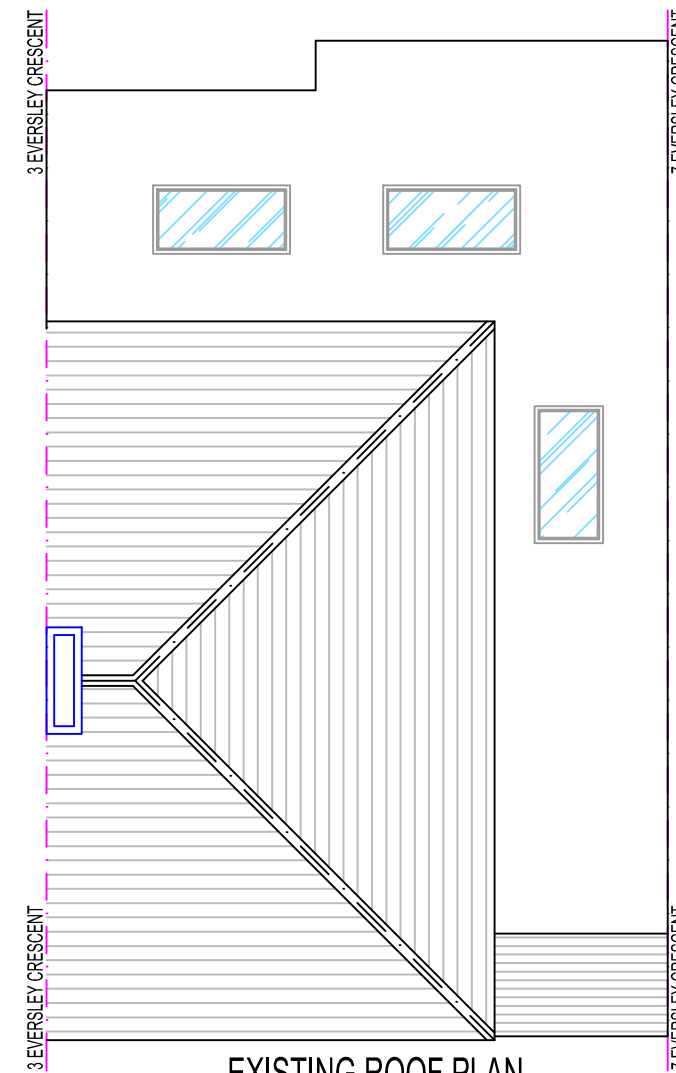


EXISTING ROOF PLAN

SCALE 1:100@A1

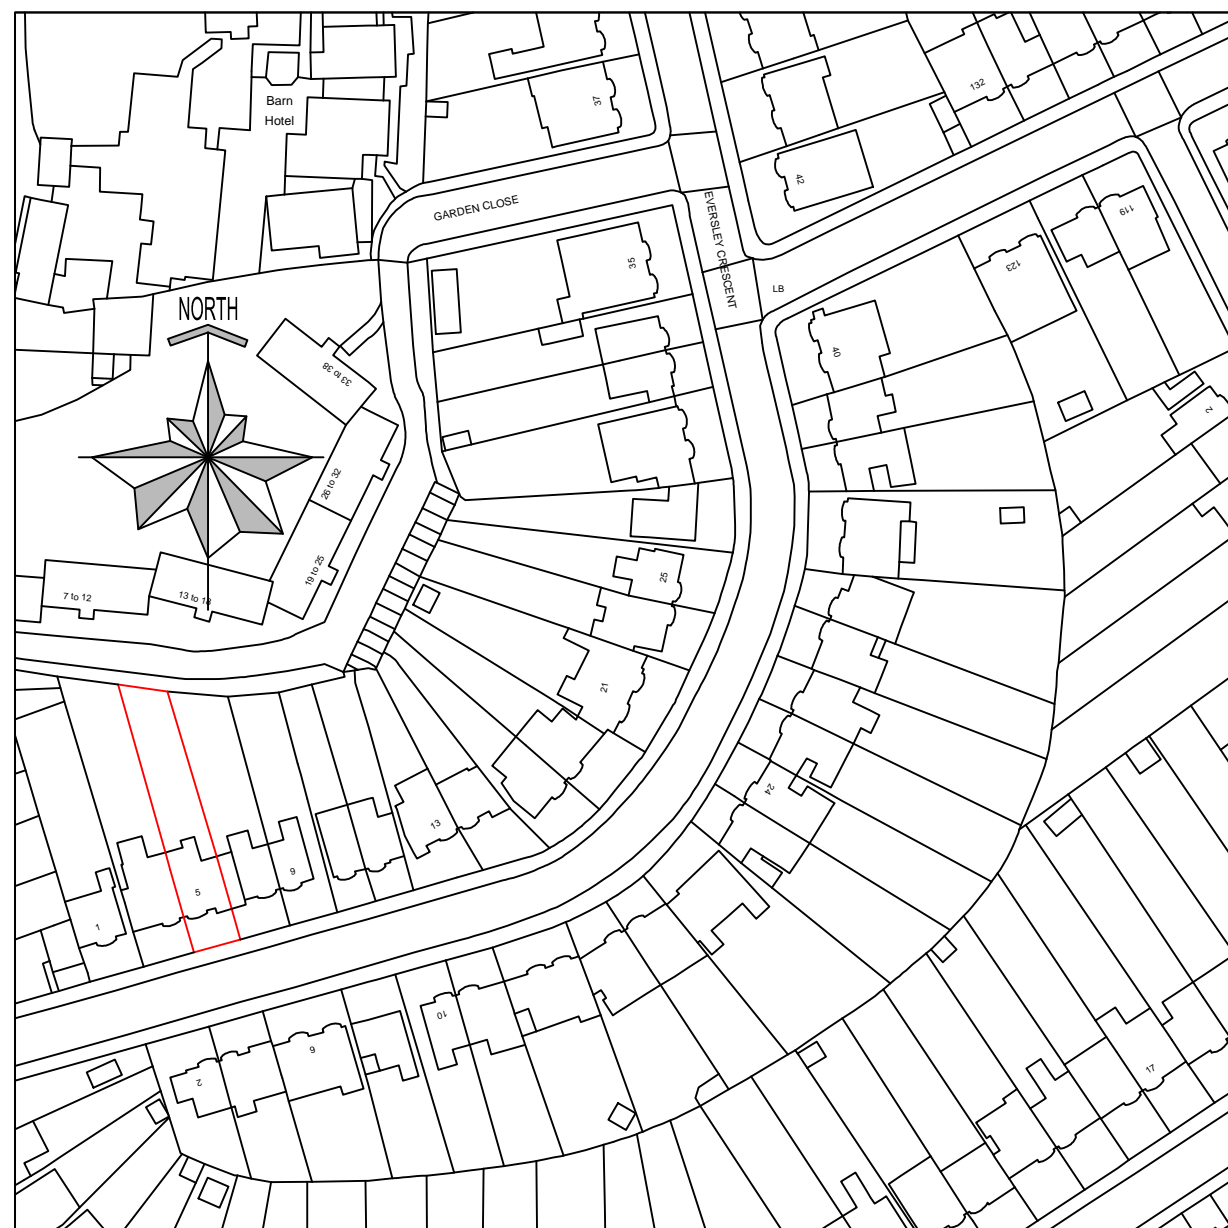


LOCATION PLAN

SCALE 1:1250@A1

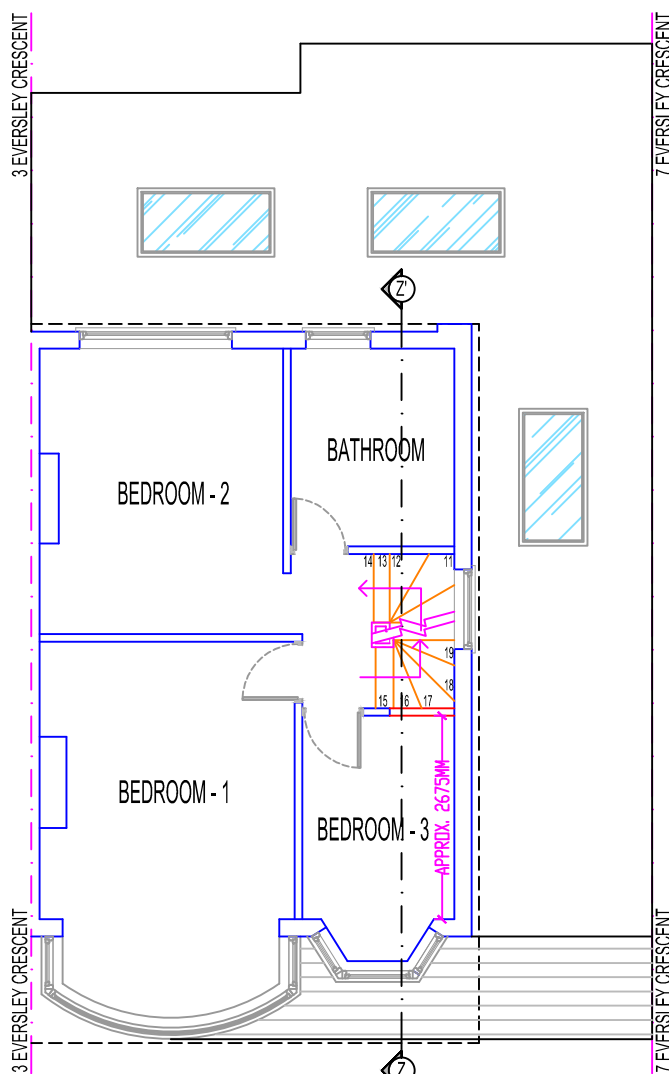


PROPOSED FIRST FLOOR PLAN

SCALE 1:100@A1

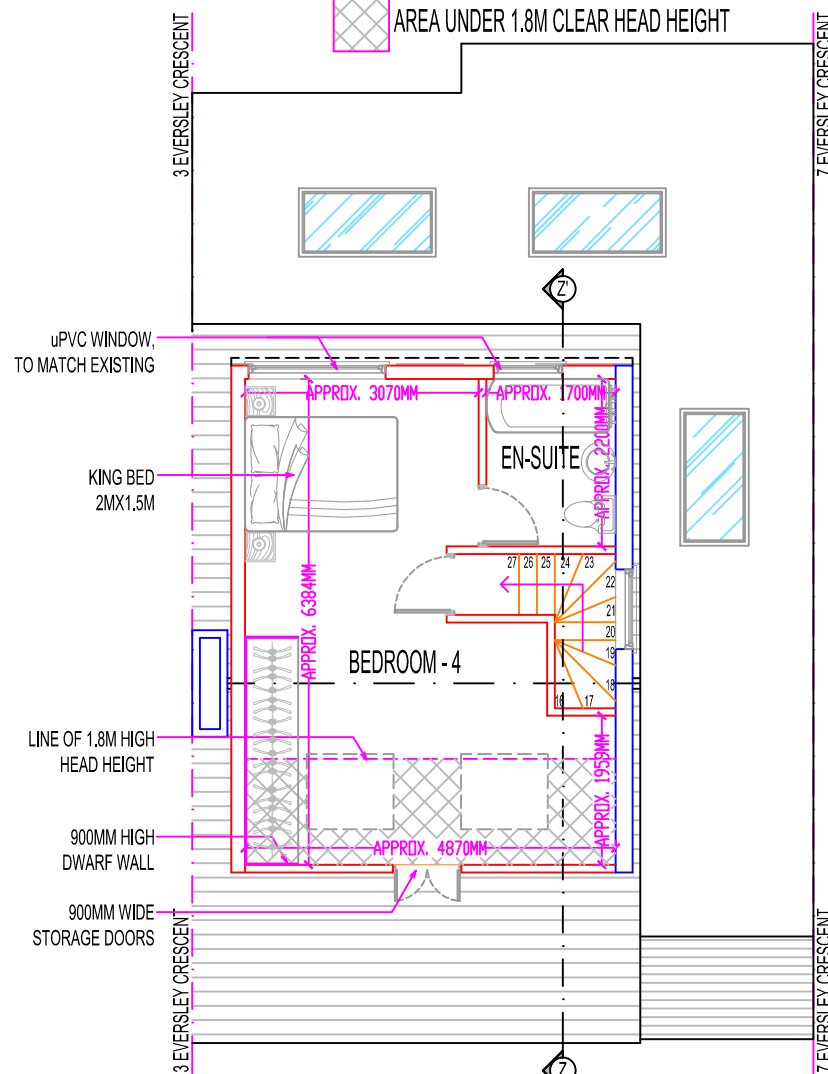

PROPOSED LOFT FLOOR PLAN


SCALE 1:100@A1

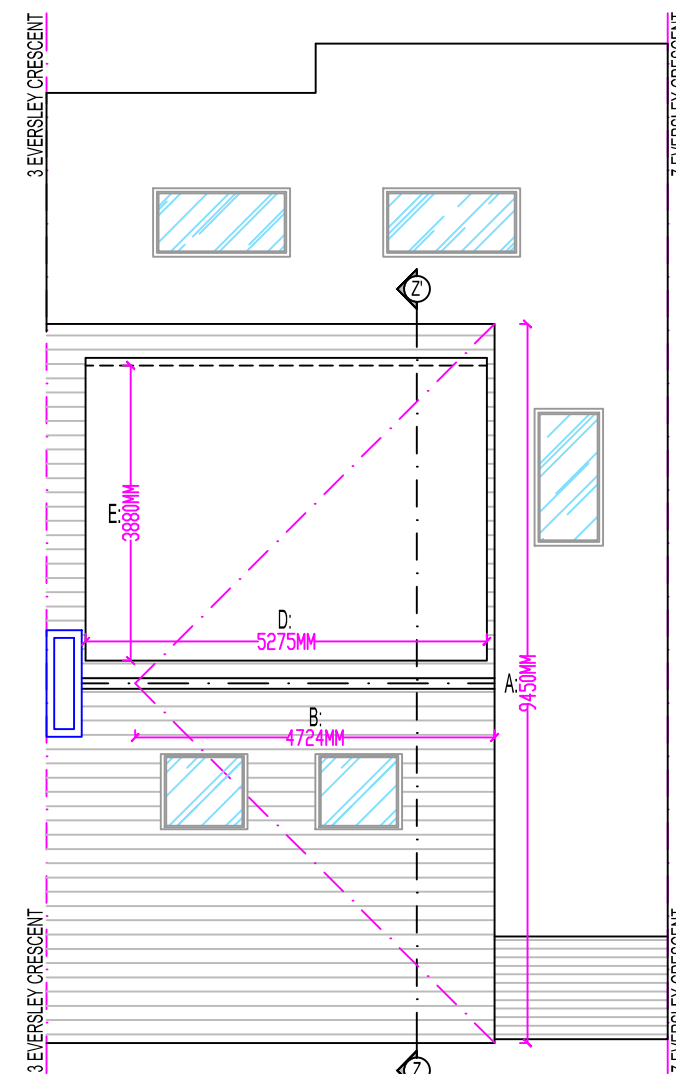

PROPOSED ROOF PLAN


SCALE 1:100@A1

VOLUME CALCULATIONS:
VOLUME OF PROPOSED HIP TO GABLE: $1/6 \times 8.450(A) \times 4.724(B) \times 3.068(C) = 22.81M^3$
VOLUME OF PROPOSED REAR DORMER: $1/2 \times 5.275(D) \times 3.880(E) \times 2.510(F) = 25.68M^3$
TOTAL VOLUME PROPOSED: $22.81M^3 + 25.68M^3 = 48.49M^3$

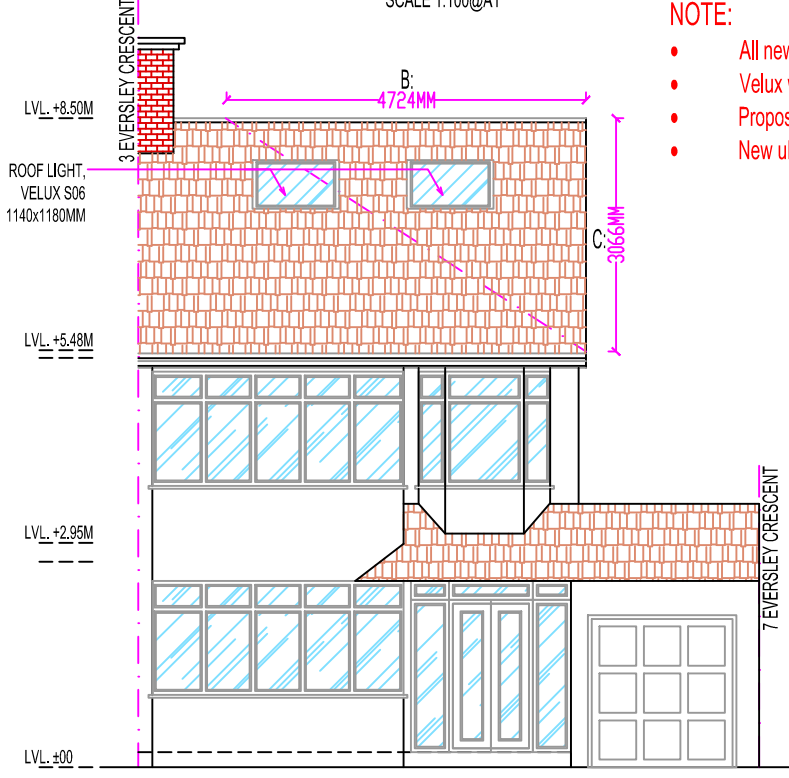


PROPOSED FRONT ELEVATION

SCALE 1:100@A1

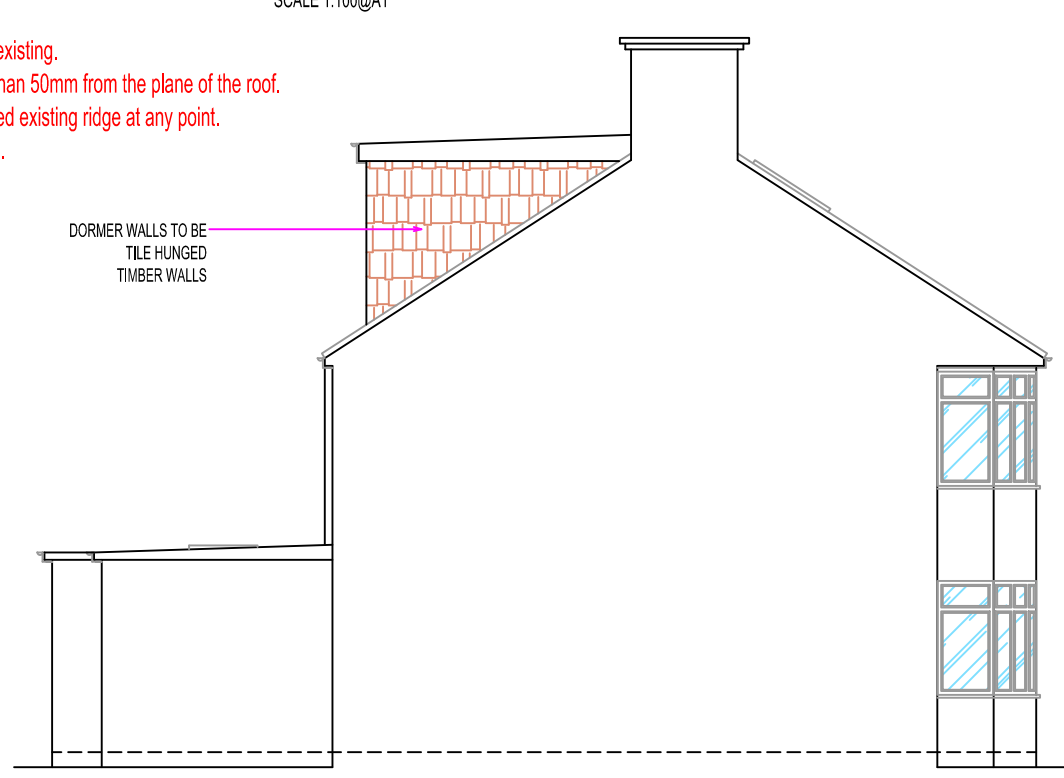


PROPOSED SIDE ELEVATION

SCALE 1:100@A1

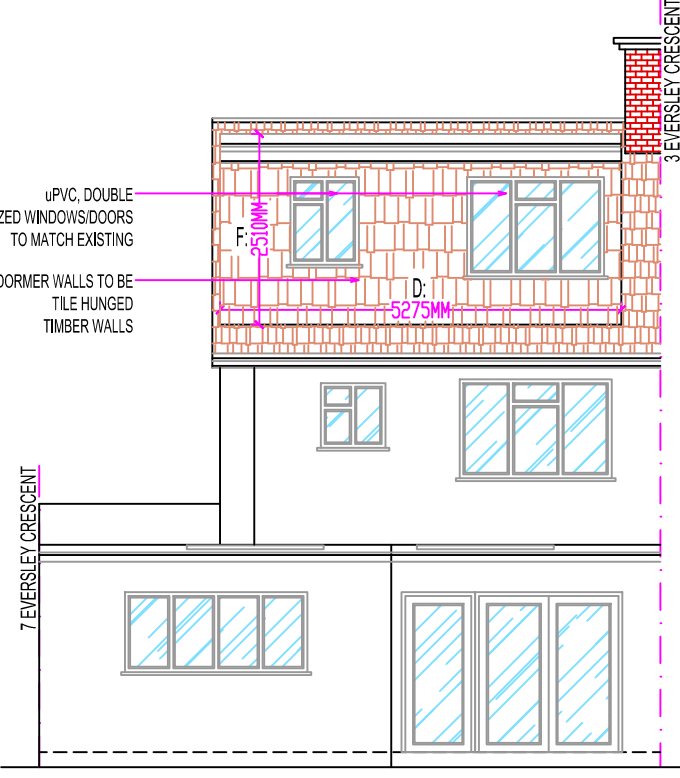


PROPOSED REAR ELEVATION

SCALE 1:100@A1

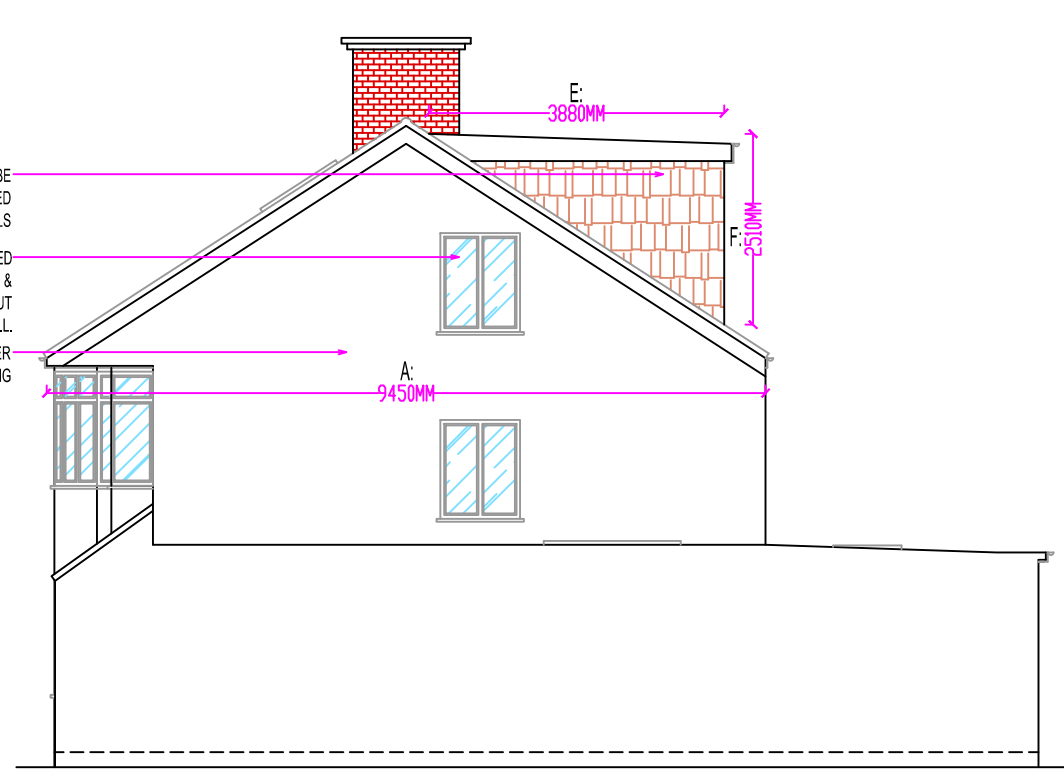


PROPOSED SIDE ELEVATION - 2

SCALE 1:100@A1

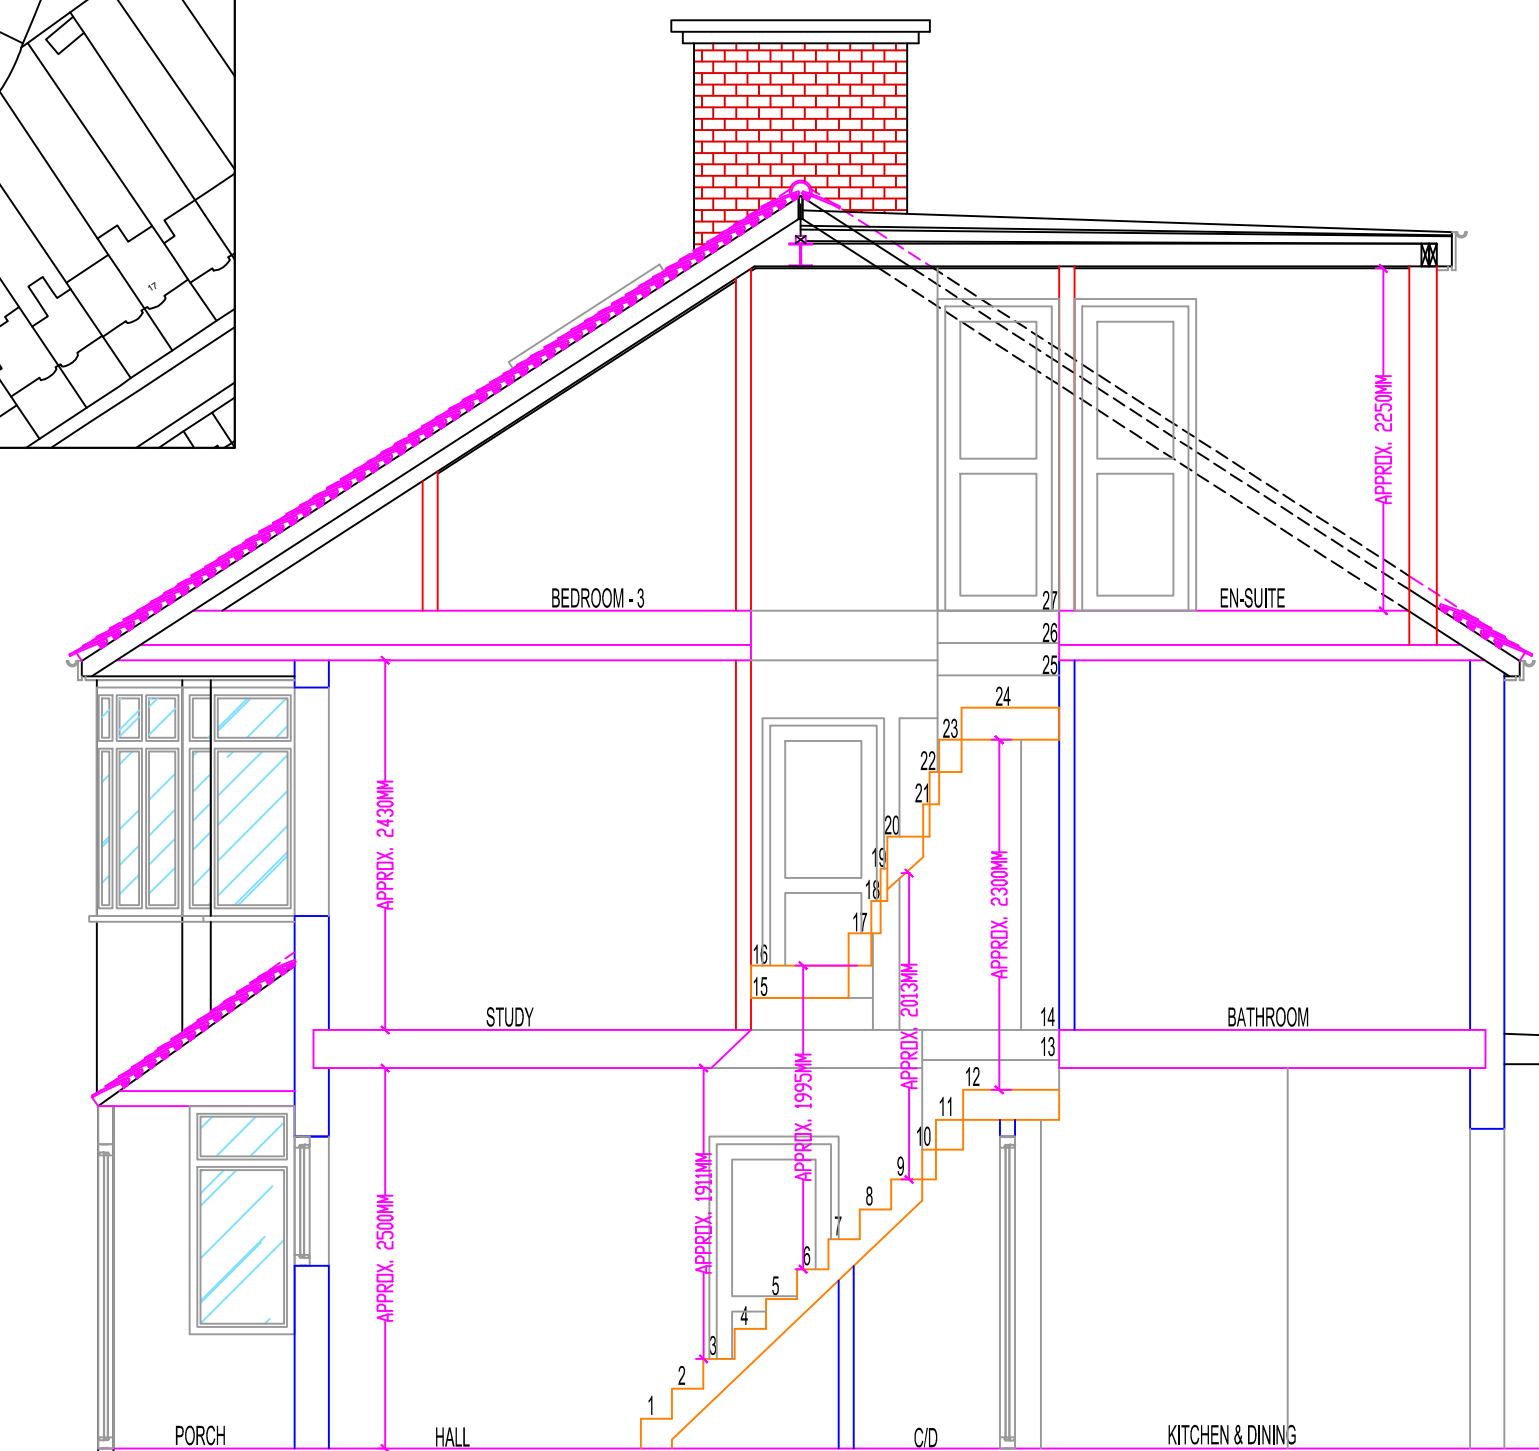

PROPOSED SECTION Z-Z'

SCALE 1:50@A1

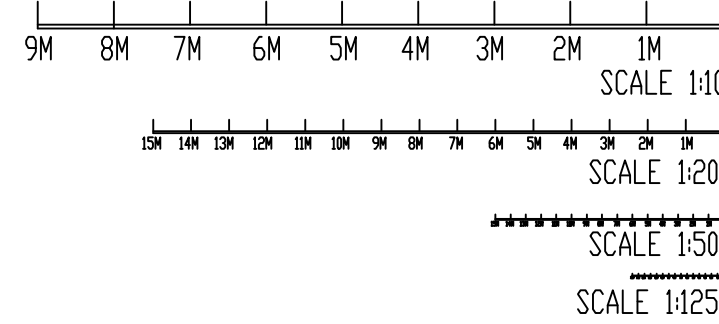

NOTES:

- 1: THIS DRAWING IS NOT APPROVED FOR CONSTRUCTION.
- 2: PRIOR TO COMMENCEMENT OF WORK, DRAWINGS TO BE SIGNED OFF BY BUILDING CONTROL INSPECTOR.
- 2: PARTY WALL (ETC) ACT 1997 TO BE AGREED WITH ADJOINING NEIGHBORS PRIOR TO CONSTRUCTION.
- 3: ALL MEASUREMENTS TO BE CHECKED ON SITE & NOT BE SCALED FROM THIS DRAWING.
- 4: ALL WORKS TO MEET LOCAL AUTHORITY'S SET STANDARDS.

Comments

The General contractor is responsible for the verification of all dimensions on site and shall inform the contract administrator of any discrepancies.

Do not scale from this drawing. Use figure dimension only.

All furniture shown in drawings is for illustration purposes only.

Existing foundations, lintels and wall to be exposed if required by Building Control for assessment and upgrading if found inadequate.

Fire Precautions:

All doors marked with FD30 to be to current British Standards.
All new fire doors to be fitted with 3x4" steel butt hinges or 3x30min fire rated hinges, with appropriate CE and BS EN stamps on each hinge if using brass or chrome.

Self contained mains operated interlinked smoke alarms (BS 5446) and fitted with battery backup to be provided to all landings and hall ceiling shown as (SD).

Staircases:

Actual size of riser & tread for the proposed staircase, to be confirmed on site prior to installation by staircase specialist to avoid any issues with headroom/pitch.

PRELIMINARY DESIGN

PLEASE PRINT, SIGN AND DATE TO APPROVE DRAWINGS FOR CLIENTS.

SIGNATURE.....
PRINT NAME
DATE

REVISIONS:

DATE	DESCRIPTION
08-06-20	AMENDMENTS

S9Designs
5th Floor, Hyde Park Hayes-3,
11 Millington Road,
Hayes,
UB3 4AZ

PROJECT DESCRIPTION:

CONVERSION OF LOFT INTO HABITABLE SPACE, WITH REAR DORMER.

PROJECT DETAILS:

MRS. CARLY PRICE

5 EVERSLEY CRESCENT
RUISLIP
HA4 6DD

DRAWING NO.: SEC03062020/PD

DATE: 03 JUNE 2020

SCALE: 1:50, 1:100 & 1:1250 @A1

DRAWN BY: TS

CHECKED BY: