


ALL DIMENSIONS TO BE CHECKED ON SITE.
COPYRIGHT RESERVED.


- 1) MAIN CONTRACTOR TO COORDINATE, MANAGE AND SECURE ALL SERVICES RELOCATION / REMOVAL IN RELATION TO NECESSARY DEMOLITION / NEW WORKS WHERE REQUIRED.
- 2) ANY SUSPICIOUS ELEMENTS, CONTACT CLIENT FOR APPROVAL TO CONTINUE.
- 3) THE MAIN CONTRACTOR IS EXPECTED TO CONFORM TO CDMC STANDARDS AND BRITISH STANDARDS.
- 4) ALL SUPPLIERS ARE REQUIRED TO SUPPLY FULL DETAILS, INCLUDING DRAWINGS AND CALCULATIONS (SHOWING COMPLIANCE WITH THE ABOVE CRITERIA), TO THE MAIN CONTRACTOR AND CLIENT FOR COMMENT / APPROVAL BEFORE COMMENCING FABRICATION.
- 5) THE MAIN CONTRACTOR IS TO PROVIDE ALL NECESSARY STRUCTURAL ENGINEERS DRAWINGS, AND SPECIFICATIONS AS PART OF HIS BUILDING REGULATION SUBMISSION.

LEGEND


45 degrees sight-line

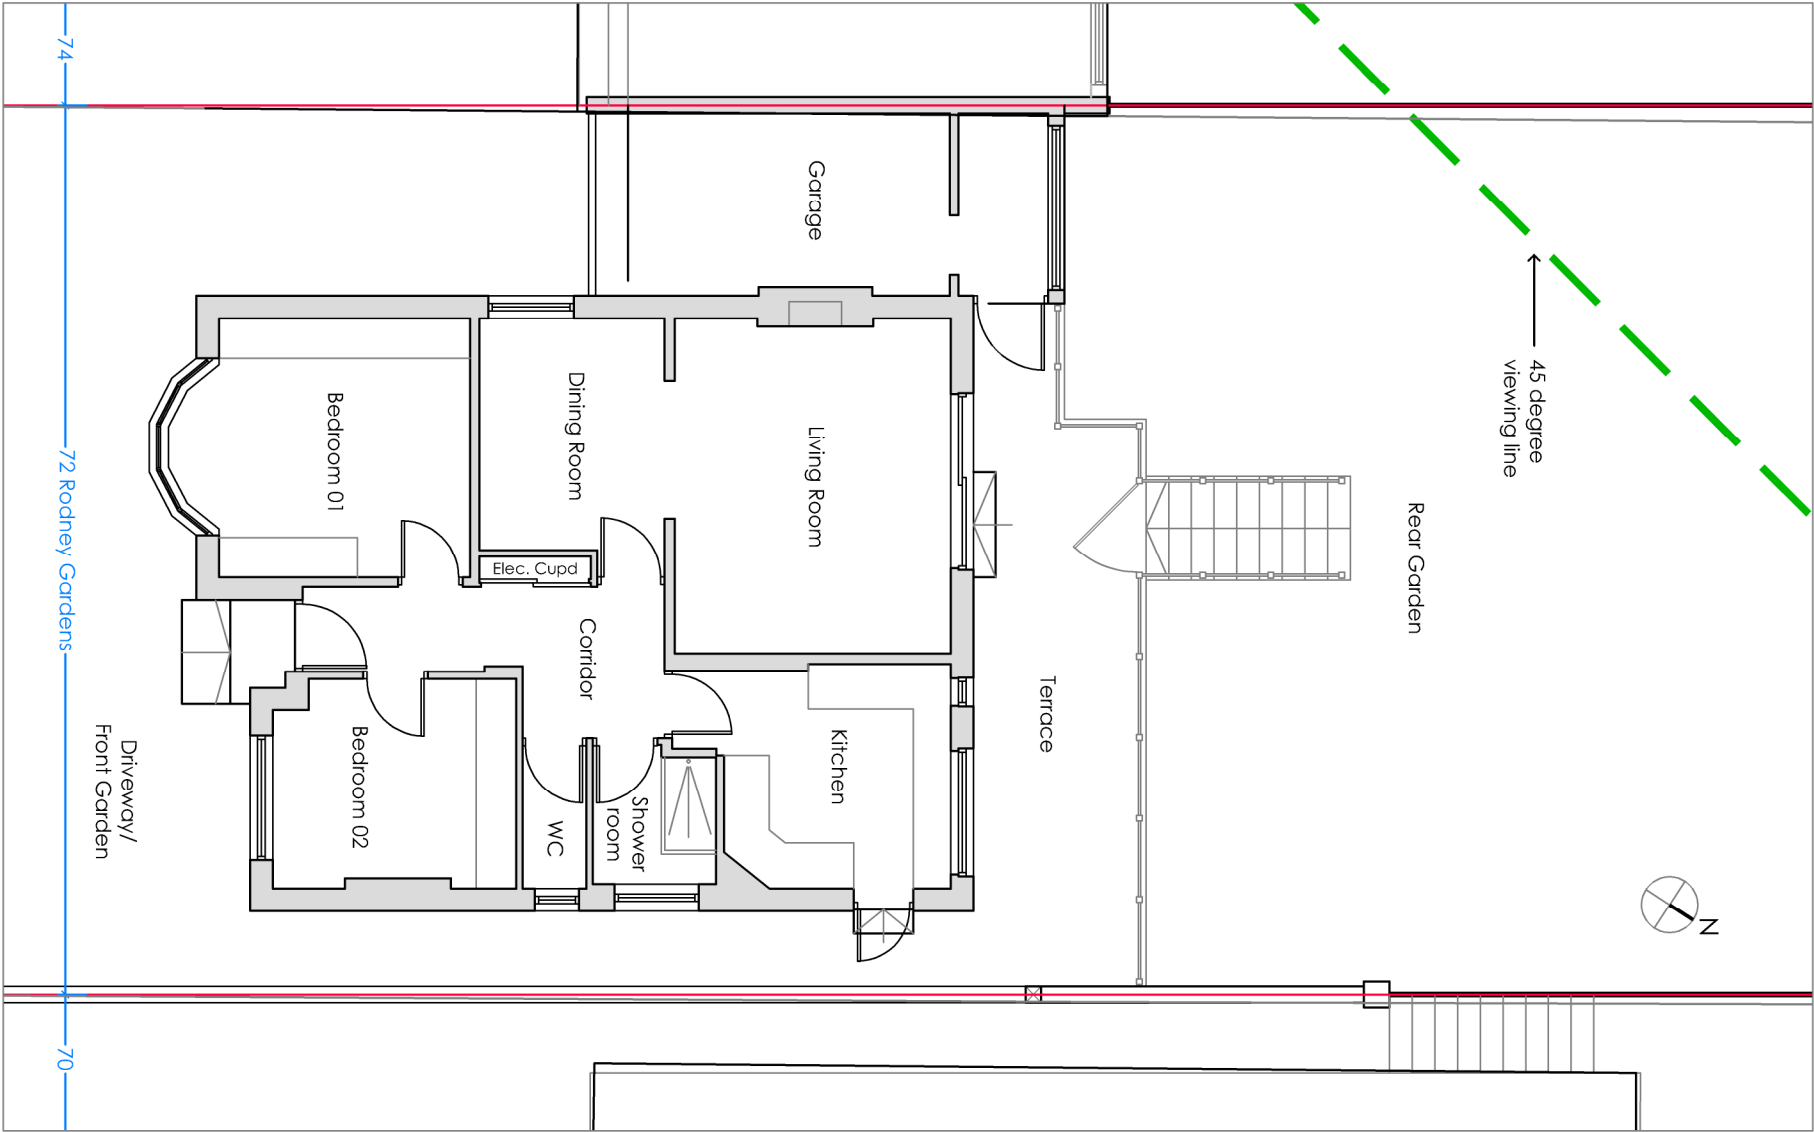

EXISTING GROUND FLOOR PLAN

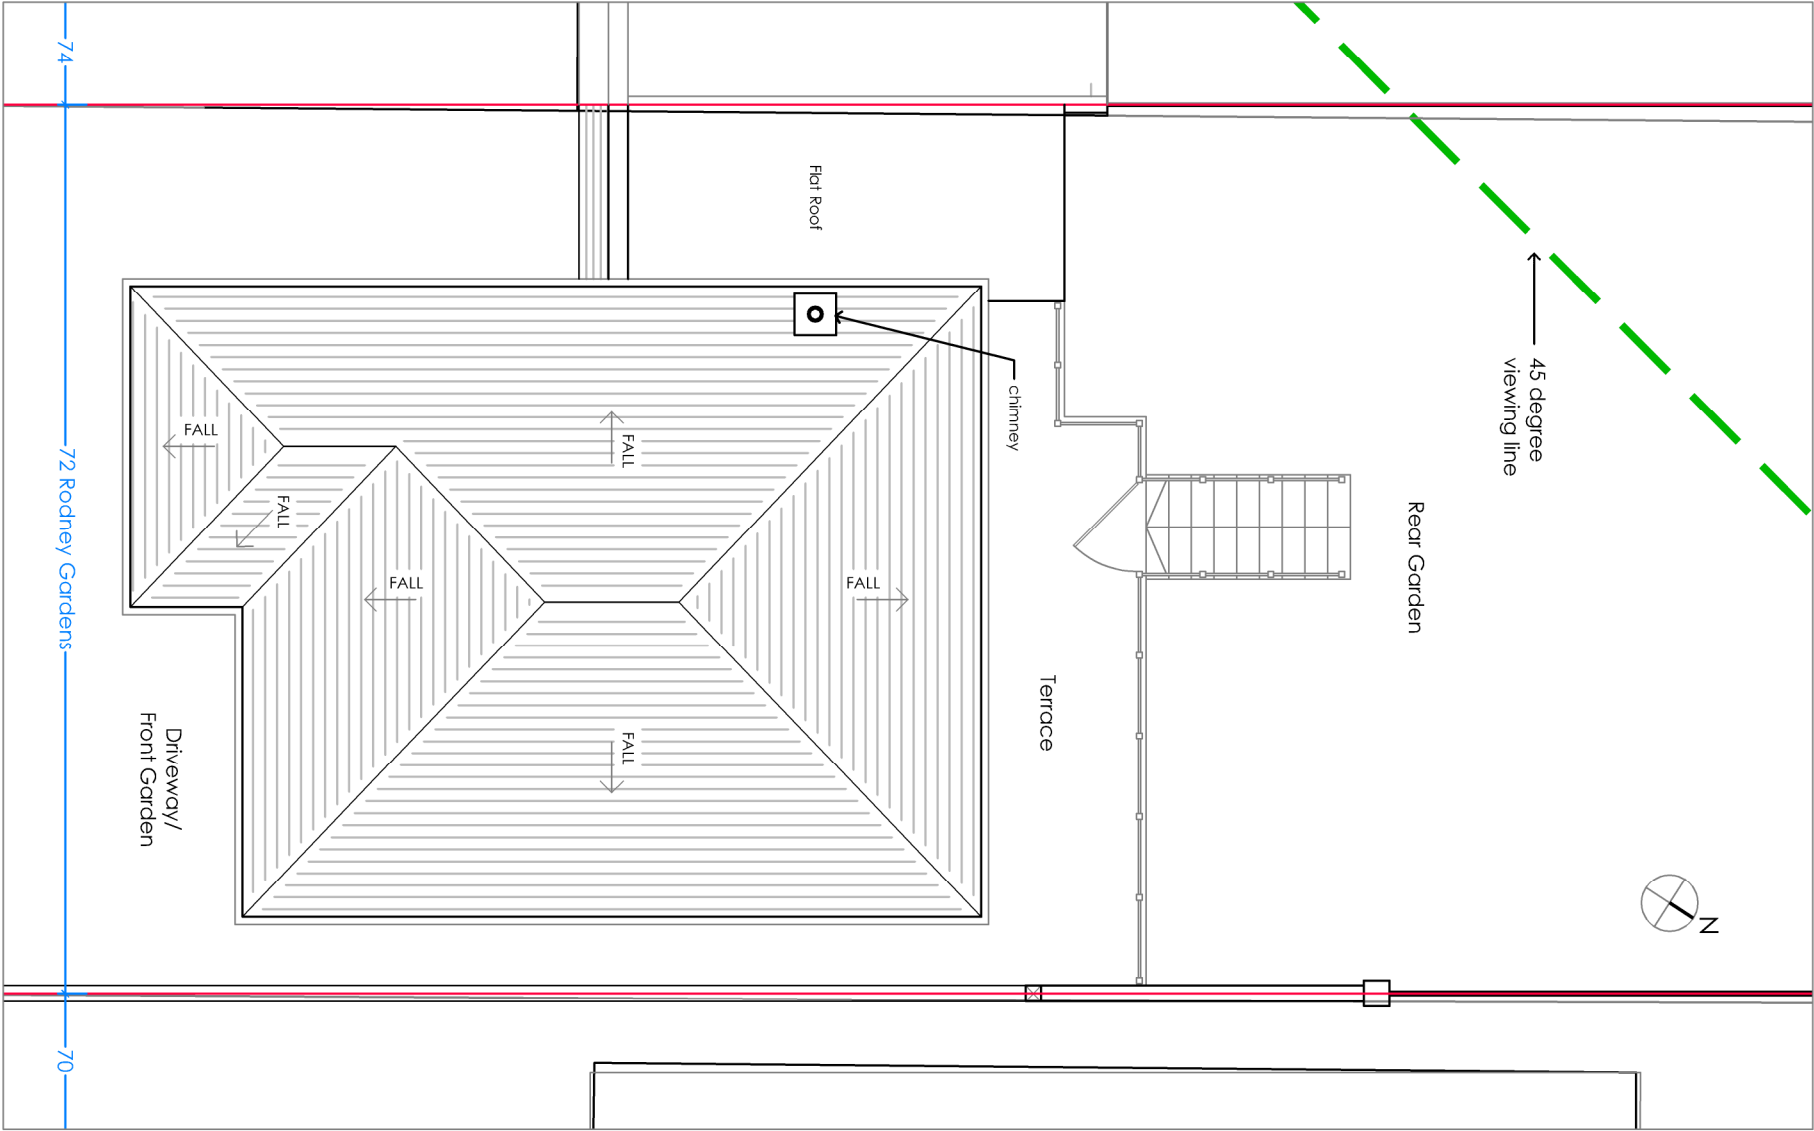

EXISTING ROOF PLAN

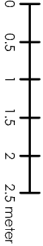

Discipline		Project Phase	
ARCHITECT		PLANNING	
Drawing Originator		Origin. Job No.	
Checked By	Checked Date	Drawn By	Drawn Date
			13.03.2024
Approved By	Approval Date	Scale	
		1:100 @ ORIGINAL	A3
Building Grid Reference			
Owner	Originator/Proj. Ref.	Disc.	Drawing No. Rev.
			102