


ALL DIMENSIONS TO BE CHECKED ON SITE.
COPYRIGHT RESERVED.


- 1) MAIN CONTRACTOR TO COORDINATE, MANAGE AND SECURE ALL SERVICES RELOCATION / REMOVAL IN RELATION TO NECESSARY DEMOLITION / NEW WORKS WHERE REQUIRED.
2) ANY SUSPICIOUS ELEMENTS, CONTACT CLIENT FOR APPROVAL TO CONTINUE.
3) THE MAIN CONTRACTOR IS EXPECTED TO CONFORM TO CDMG STANDARDS AND BRITISH STANDARDS.
4) ALL SUPPLIERS ARE REQUIRED TO SUPPLY FULL DETAILS, INCLUDING DRAWINGS AND CALCULATIONS (SHOWING COMPLIANCE WITH THE ABOVE CRITERIA), TO THE MAIN CONTRACTOR AND CLIENT FOR COMMENT / APPROVAL BEFORE COMMENCING FABRICATION.
5) THE MAIN CONTRACTOR IS TO PROVIDE ALL NECESSARY STRUCTURAL ENGINEERS DRAWINGS, AND SPECIFICATIONS AS PART OF HIS BUILDING REGULATION SUBMISSION.

LEGEND


45 degrees sight-line

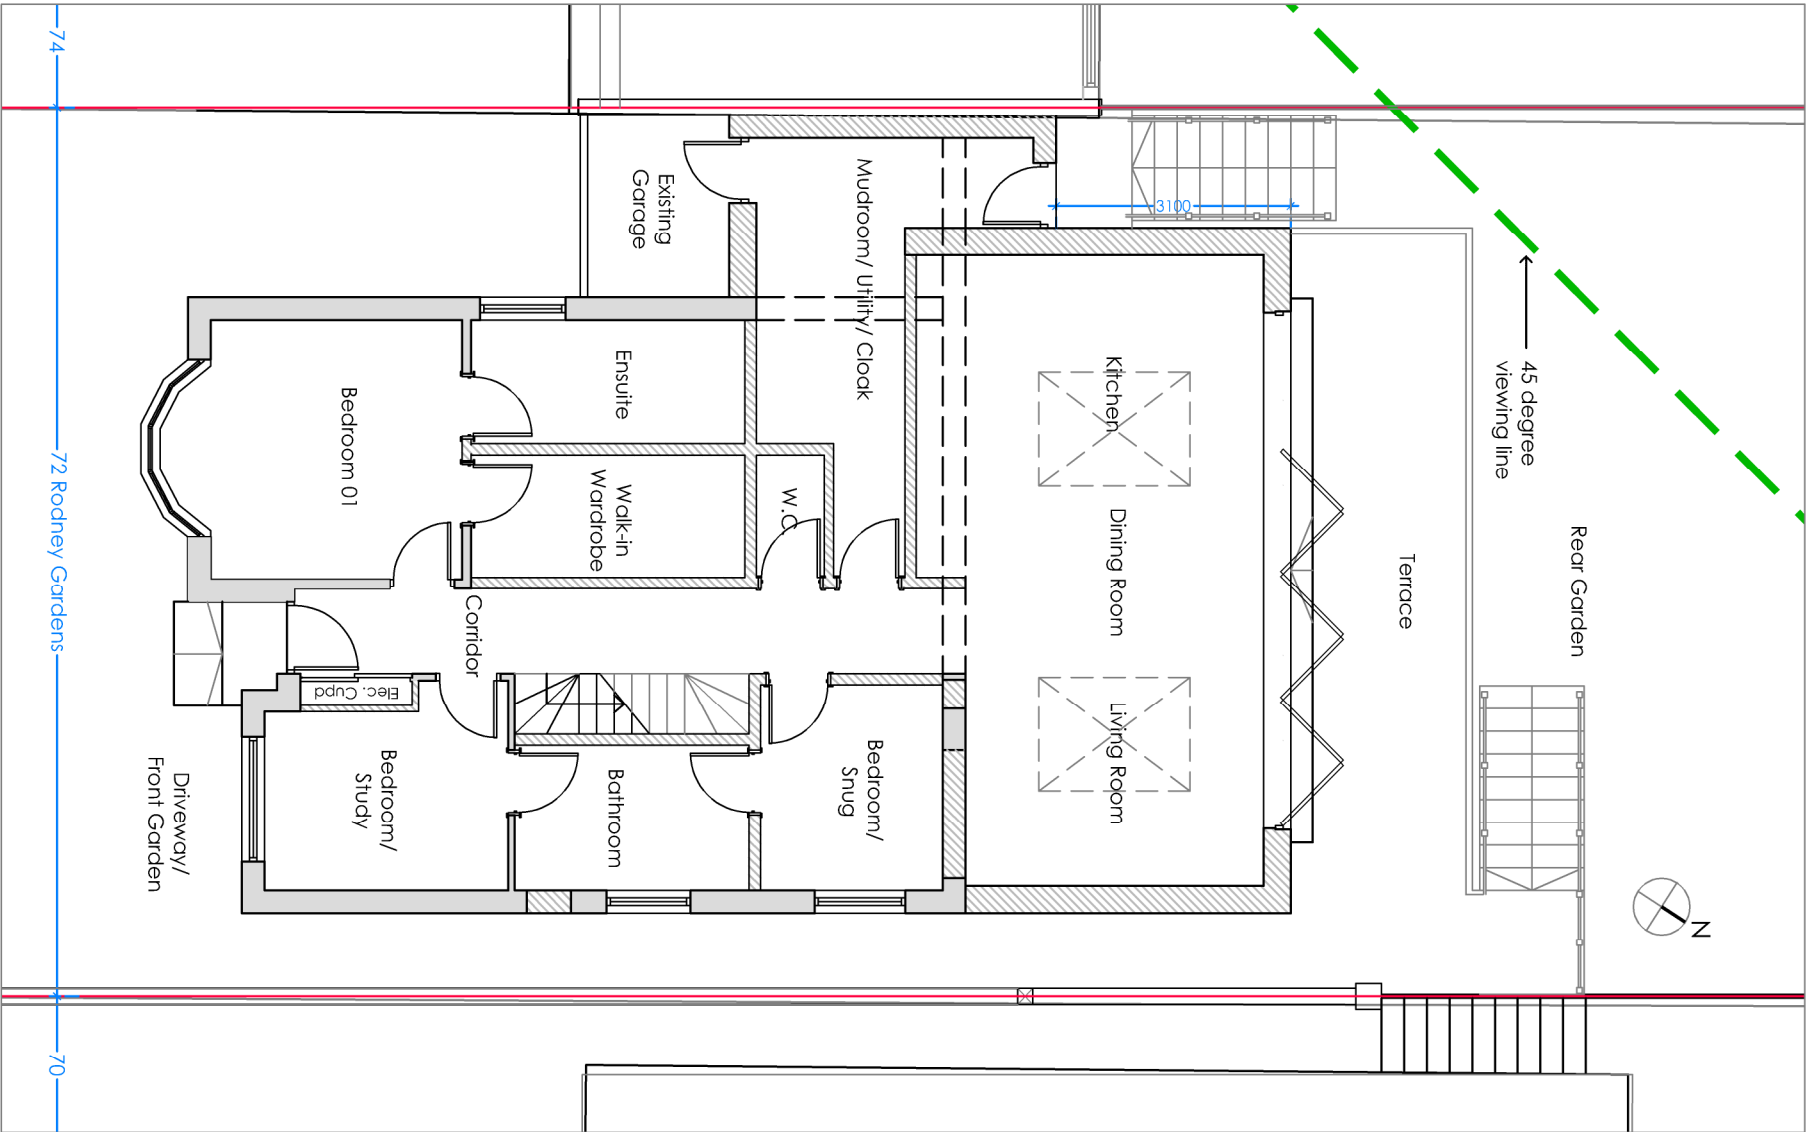

PROPOSED GROUND FLOOR PLAN

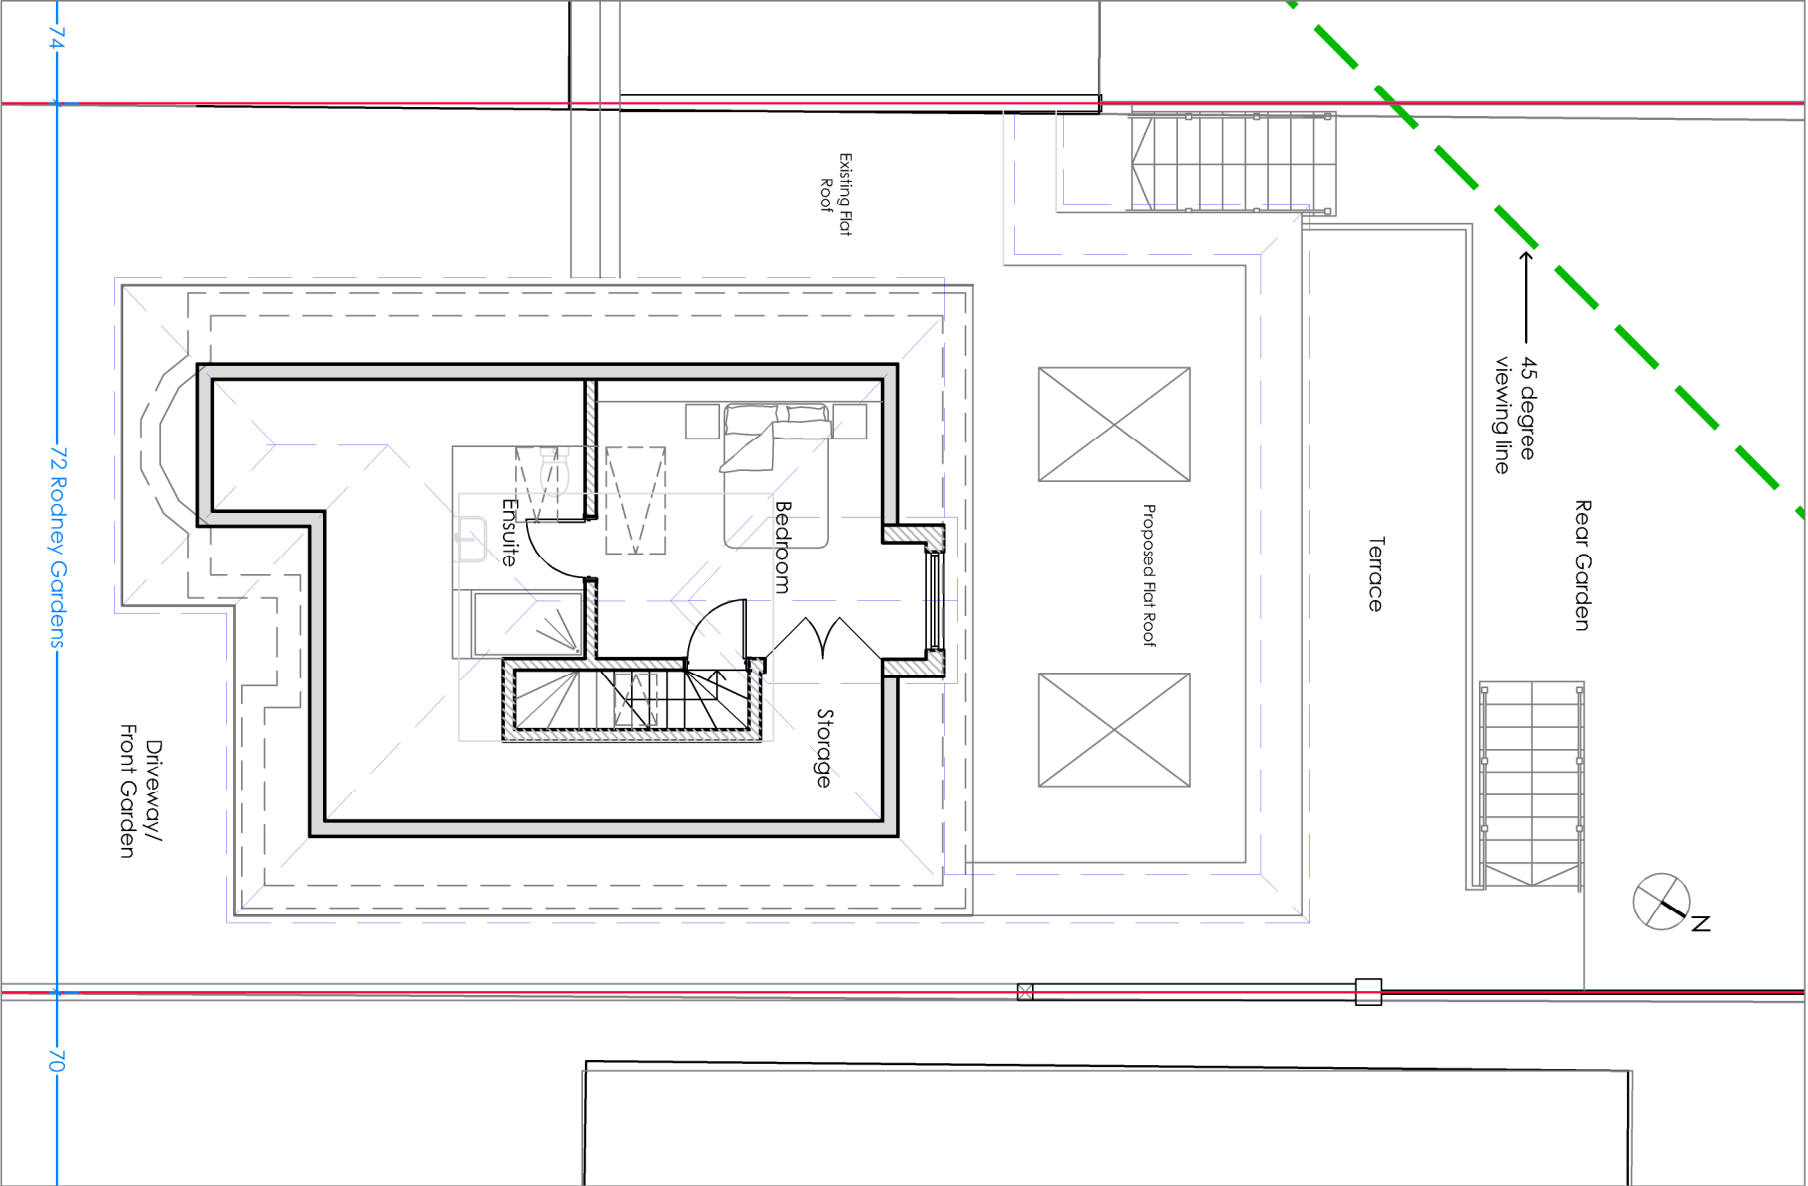

PROPOSED LOFT PLAN

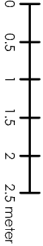

| Revisions | | | | |
|---|---------------|---------------------------|---------------------------|------------------|
| SCALE | DATE | DRAWN | CHECKED | |
| Project Address 72 RODNEY GARDENS, PINNER, HA5 2RP | | | | |
| Project Name 72 RODNEY GARDENS | | | | |
| Drawing Title PROPOSED GROUND FLOOR PLAN & PROPOSED ROOF PLAN | | | | |
| Discipline ARCHITECT | | | Project Phase PLANNING | |
| Drawing Originator | | | Origin. Job No. | |
| Checked By | Checked Date | Drawn By | Drawn Date | |
| Approved By | Approval Date | Scale 1:100 @ ORIGINAL | A3 | |
| Building Grid Reference | | | | |
| Owner | Originator | Proj. Ref. | Disc. | Drawing No. Rev. |
| | | | | 103 A |