

A 07.03.24 DA ISSUE
AMENDMENT
GK
BY

0 1 2 3 4 5  
Metres

SCALE 1:100@A3

Project :  
Proposed Garage Conversion


Date : 07/03/24

Sheet Title :  
Existing & Proposed Plans


Sheet no : 01

Address :  
2 Thurlstone Road  
RUISLIP  
HA4 0BS

Applicant :

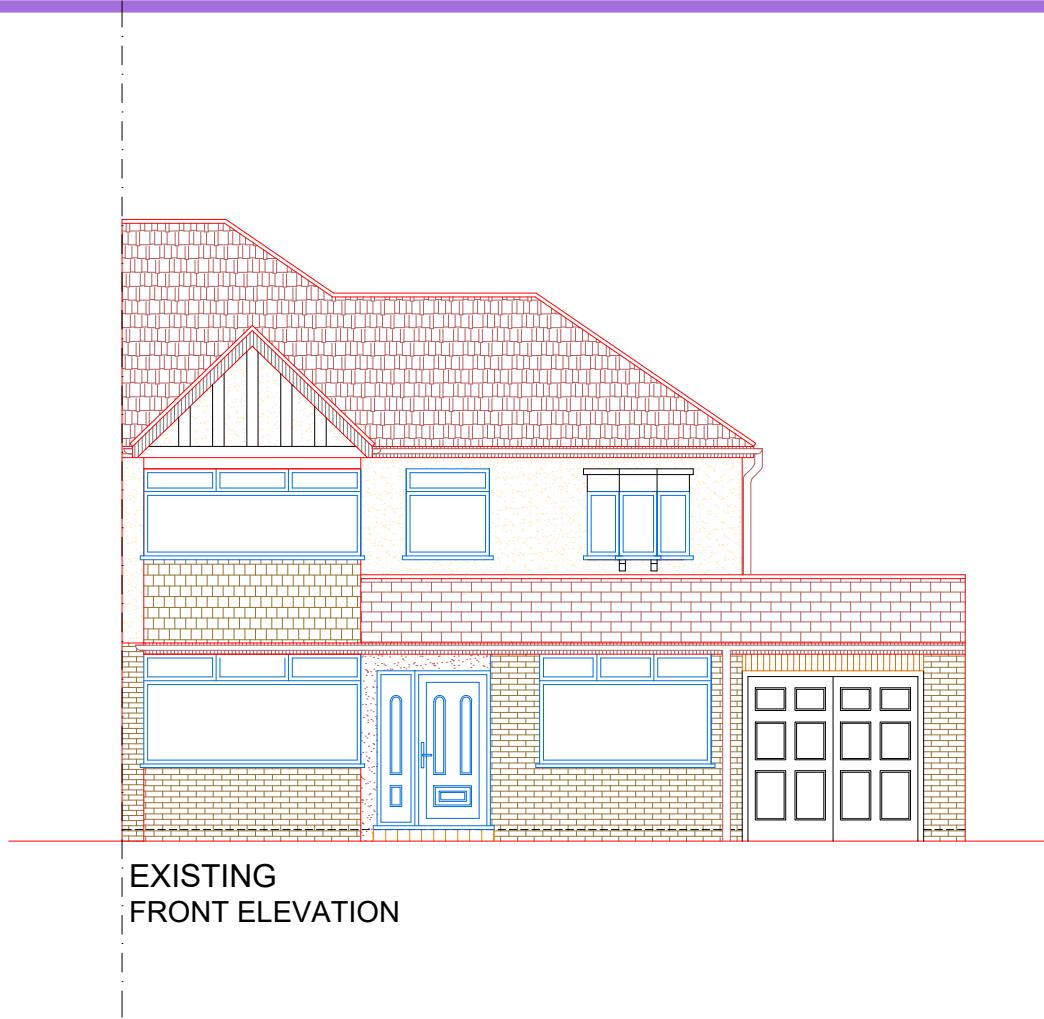


EXISTING  
FRONT ELEVATION

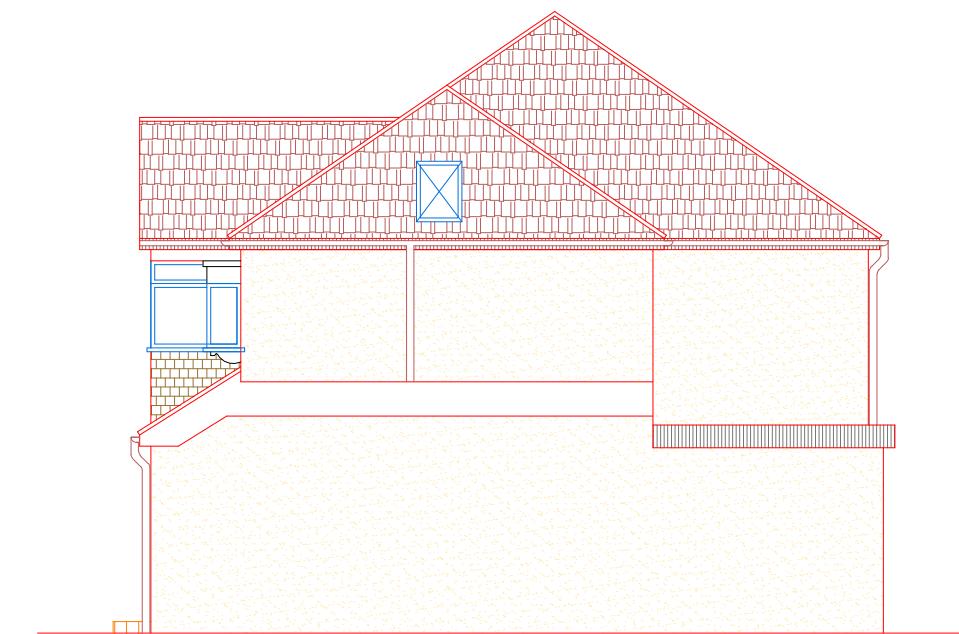

EXISTING  
SIDE ELEVATION-1



EXISTING  
REAR ELEVATION

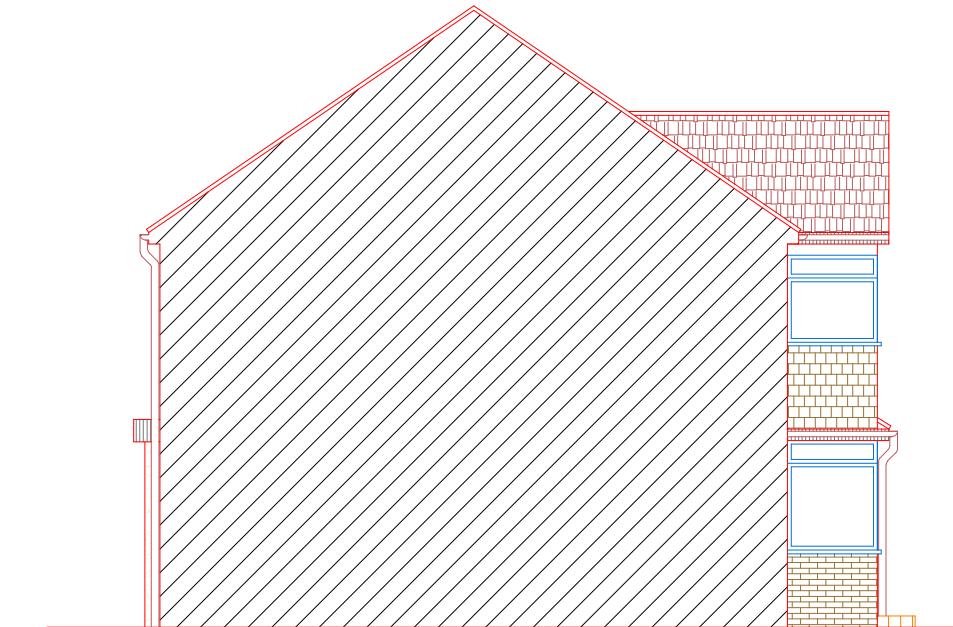

EXISTING  
SIDE ELEVATION-2

07.03.24	DA ISSUE	GK
AMENDMENT	BY	

0 1 2 3 4 5  
Metres

SCALE 1:100@A3

Project :  
Proposed Garage Conversion

Date : 07/03/24

Sheet Title :  
Existing Elevations


Sheet no : 02

Address :  
2 Thurlstone Road  
RUISLIP  
HA4 0BS


Applicant :




PROPOSED  
FRONT ELEVATION

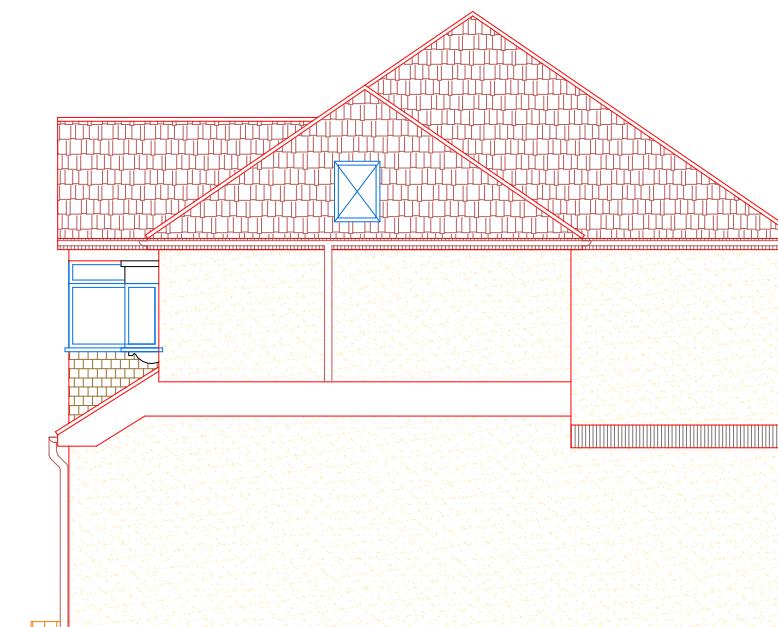

SIDE ELEVATION-1  
(NO PROPOSED CHANGE)

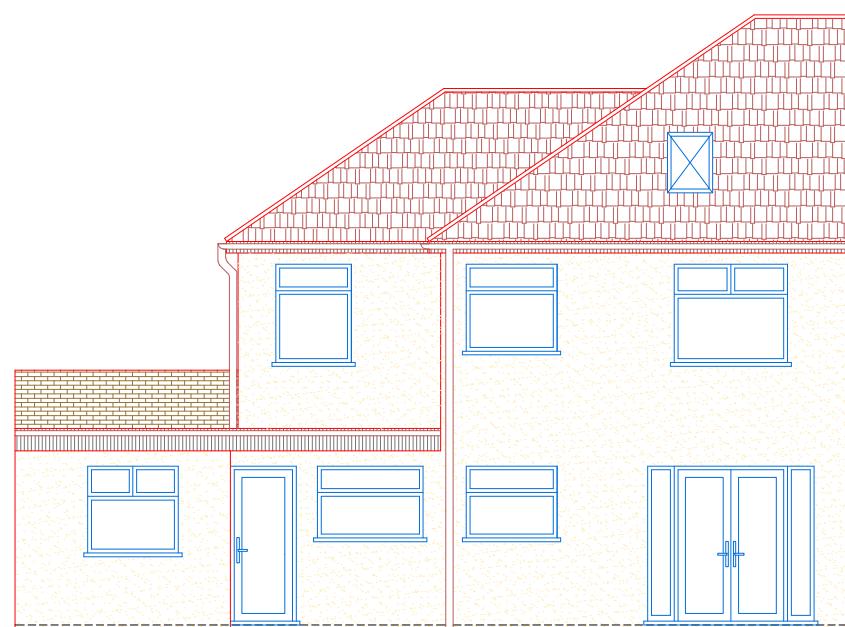

REAR ELEVATION  
(NO PROPOSED CHANGE)

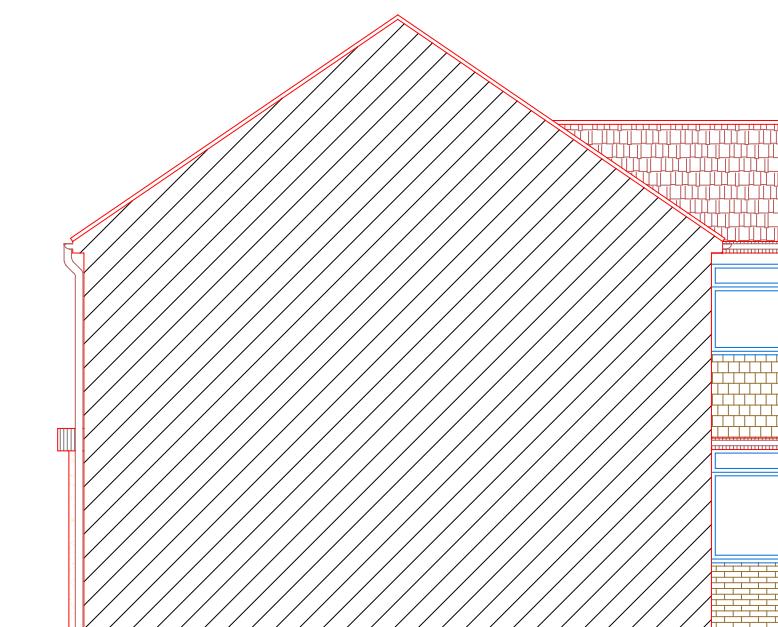

SIDE ELEVATION-2  
(NO PROPOSED CHANGE)

A	07.03.24	DA ISSUE	GK
AMENDMENT			BY

0 1 2 3 4 5  
Metres

SCALE 1:100@A3

Project :  
Proposed Garage Conversion

Date : 07/03/24

Sheet Title :  
Proposed Elevations

Sheet no : 03


Address :  
2 Thurlstone Road  
RUISLIP  
HA4 0BS

Applicant :

BOUNDARY LINE

GARDEN


BOUNDARY LINE

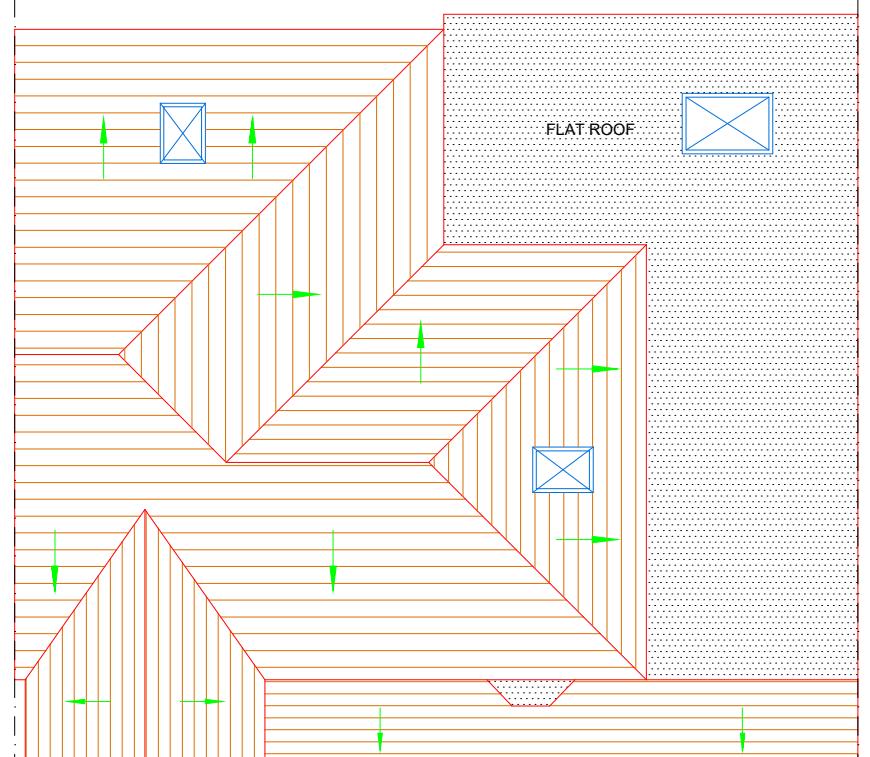

EXISTING  
ROOF PLAN

GARDEN

BOUNDARY LINE

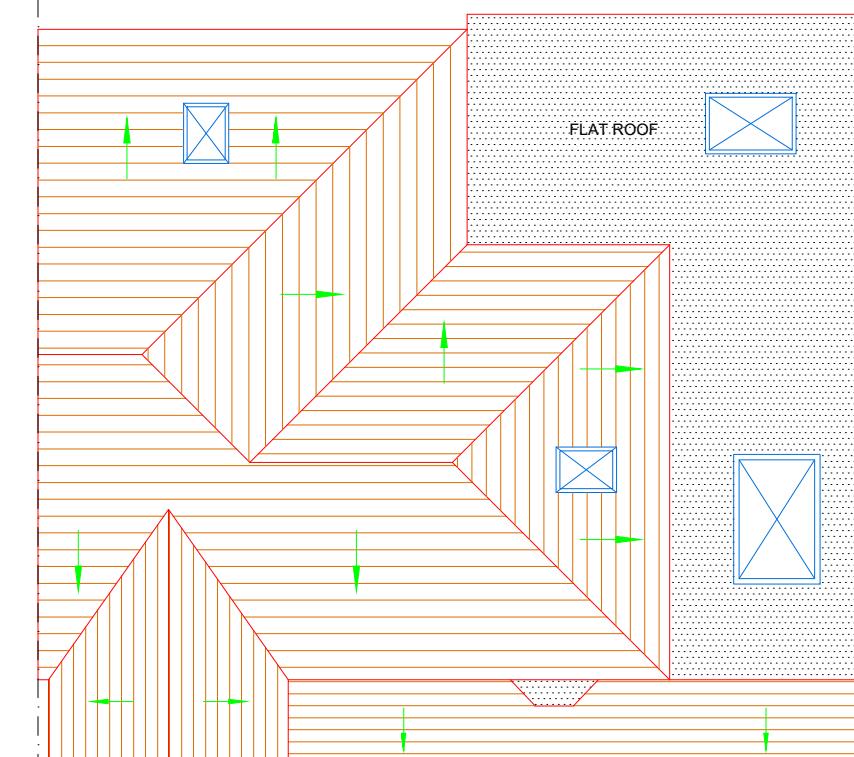

PROPOSED  
ROOF PLAN

A	07.03.24	DA ISSUE	GK
AMENDMENT			BY

0 1 2 3 4 5  
Metres

SCALE 1:100@A3

Project :  
Proposed Garage Conversion



Sheet Title :  
Roof Plans

Address :  
2 Thurlstone Road  
RUISLIP  
HA4 0BS

Date : 07/03/24

Sheet no : 04

Applicant :

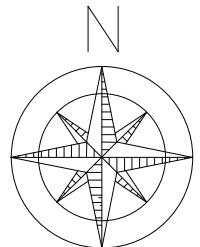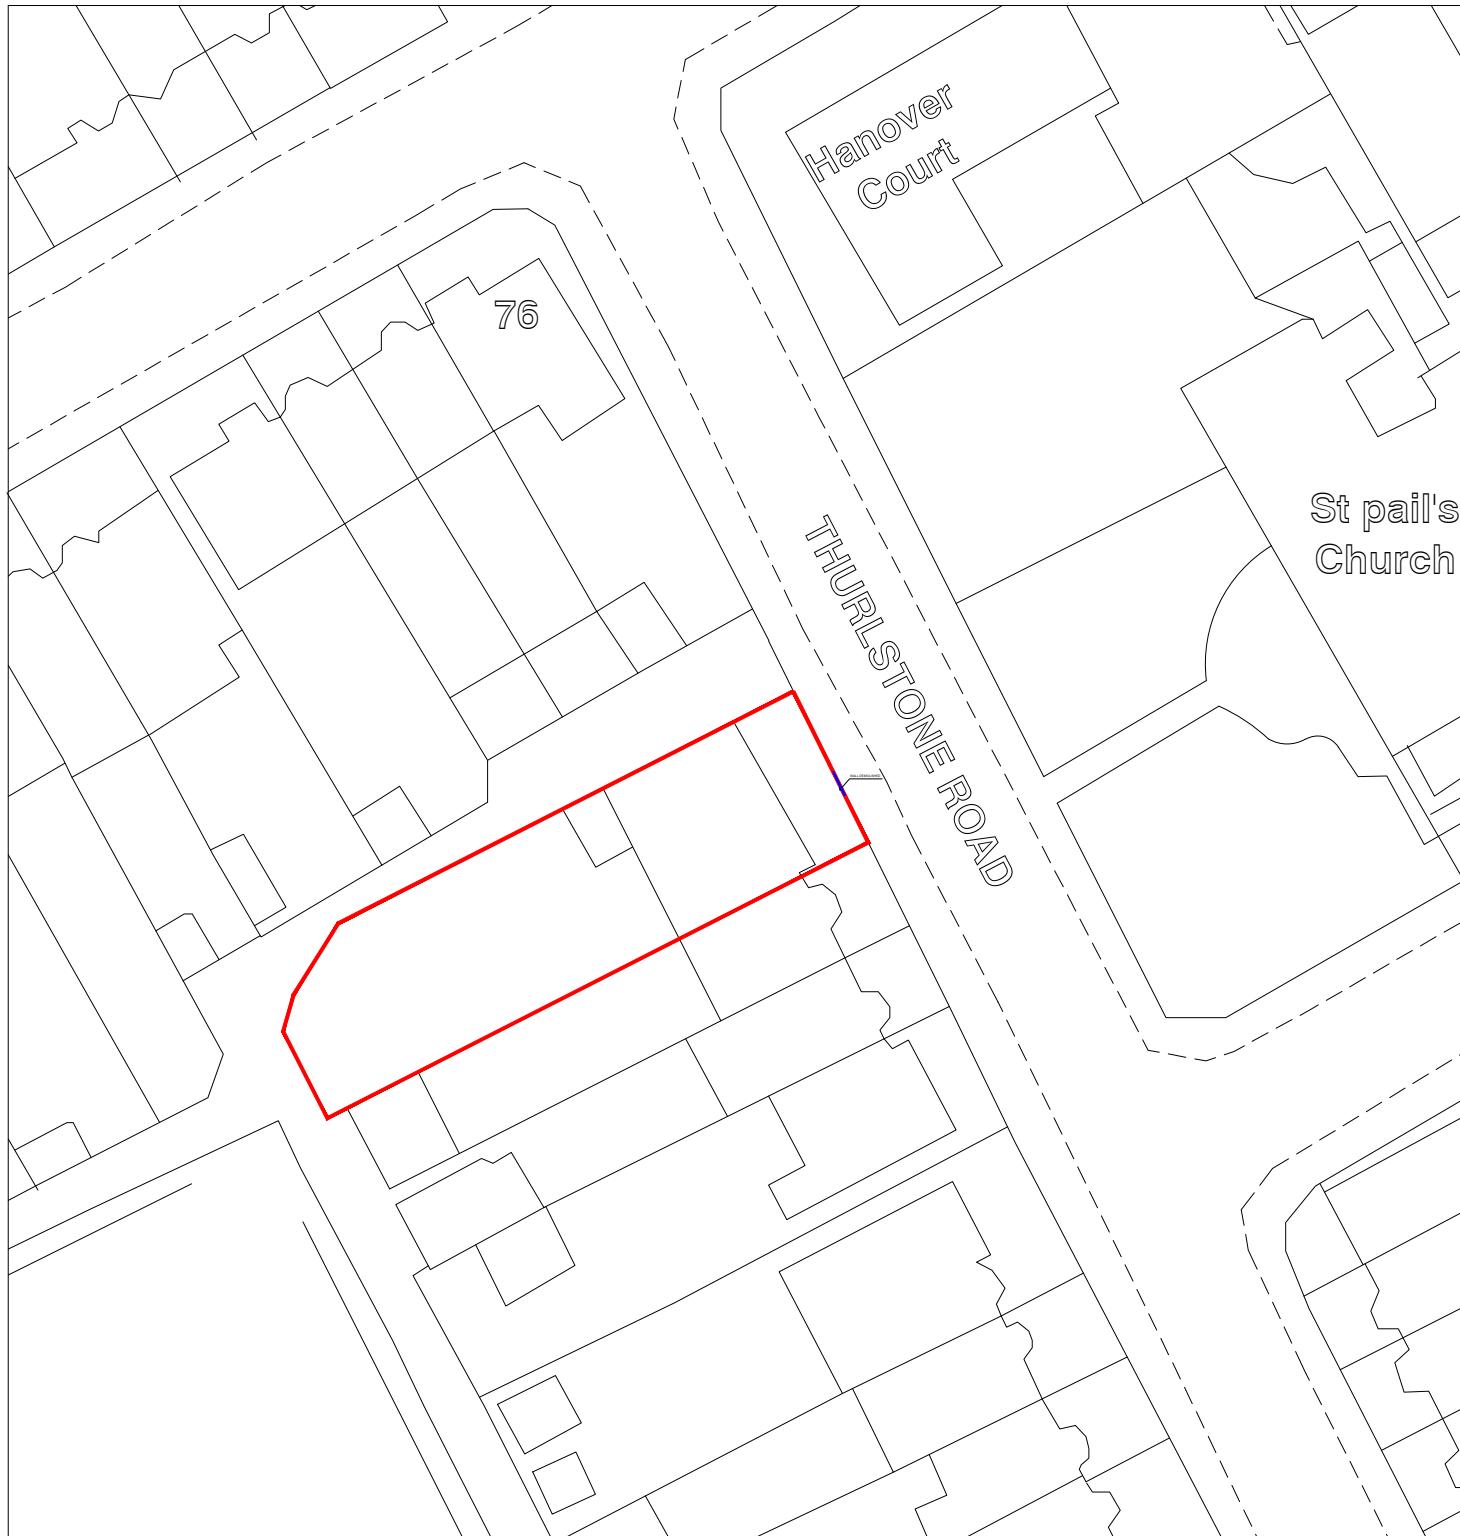

20

0

20

40

60

80

100

Metres

07.03.24 DA ISSUE	GK
AMENDMENT	BY

SCALE 1:500@A3

Project :  
Proposed Garage Conversion

Sheet Title :  
Proposed Site Block Plan

Address :  
2 Thurlstone Road  
RUISLIP  
HA4 0BS

Date : 07/03/24

Sheet no : 05

Applicant :



20 0 20 40 60 80 100  
Metres

SCALE 1:1250@A4

	Project : Proposed Garage Conversion	Sheet Title : Location Plan	Address : 2 Thurlstone Road RUISLIP HA4 0BS
A DA ISSUE 07.03.24 GK AMENDMENT BY	Date : 07/03/24	Sheet no : 06	Applicant :