

AERIAL VIEW

Site shown
in red



Description of proposed works

Single storey side to rear extension and front infill extension.
Double storey side to rear extension.
Rooflights.


Drawing nos.	scale	Description
01	1:1250	Title sheet & Location Plan

Existing

02	Aerial photos
03	1:100	Site plan
04	1:100	Ground floor plan
05	1:100	First floor plan
06	1:100	Roof plan
07	1:100	Elevations - Front + Rear
08	1:100	Elevations - Side
09	Photos - front, rear & garden views

Proposed

10	1:100	Site plan
11	1:100	Ground floor plan
12	1:100	First floor plan
13	1:100	Roof plan
14	1:100	Elevations - Front + Rear
15	1:100	Elevations - Side
16	Planning statement

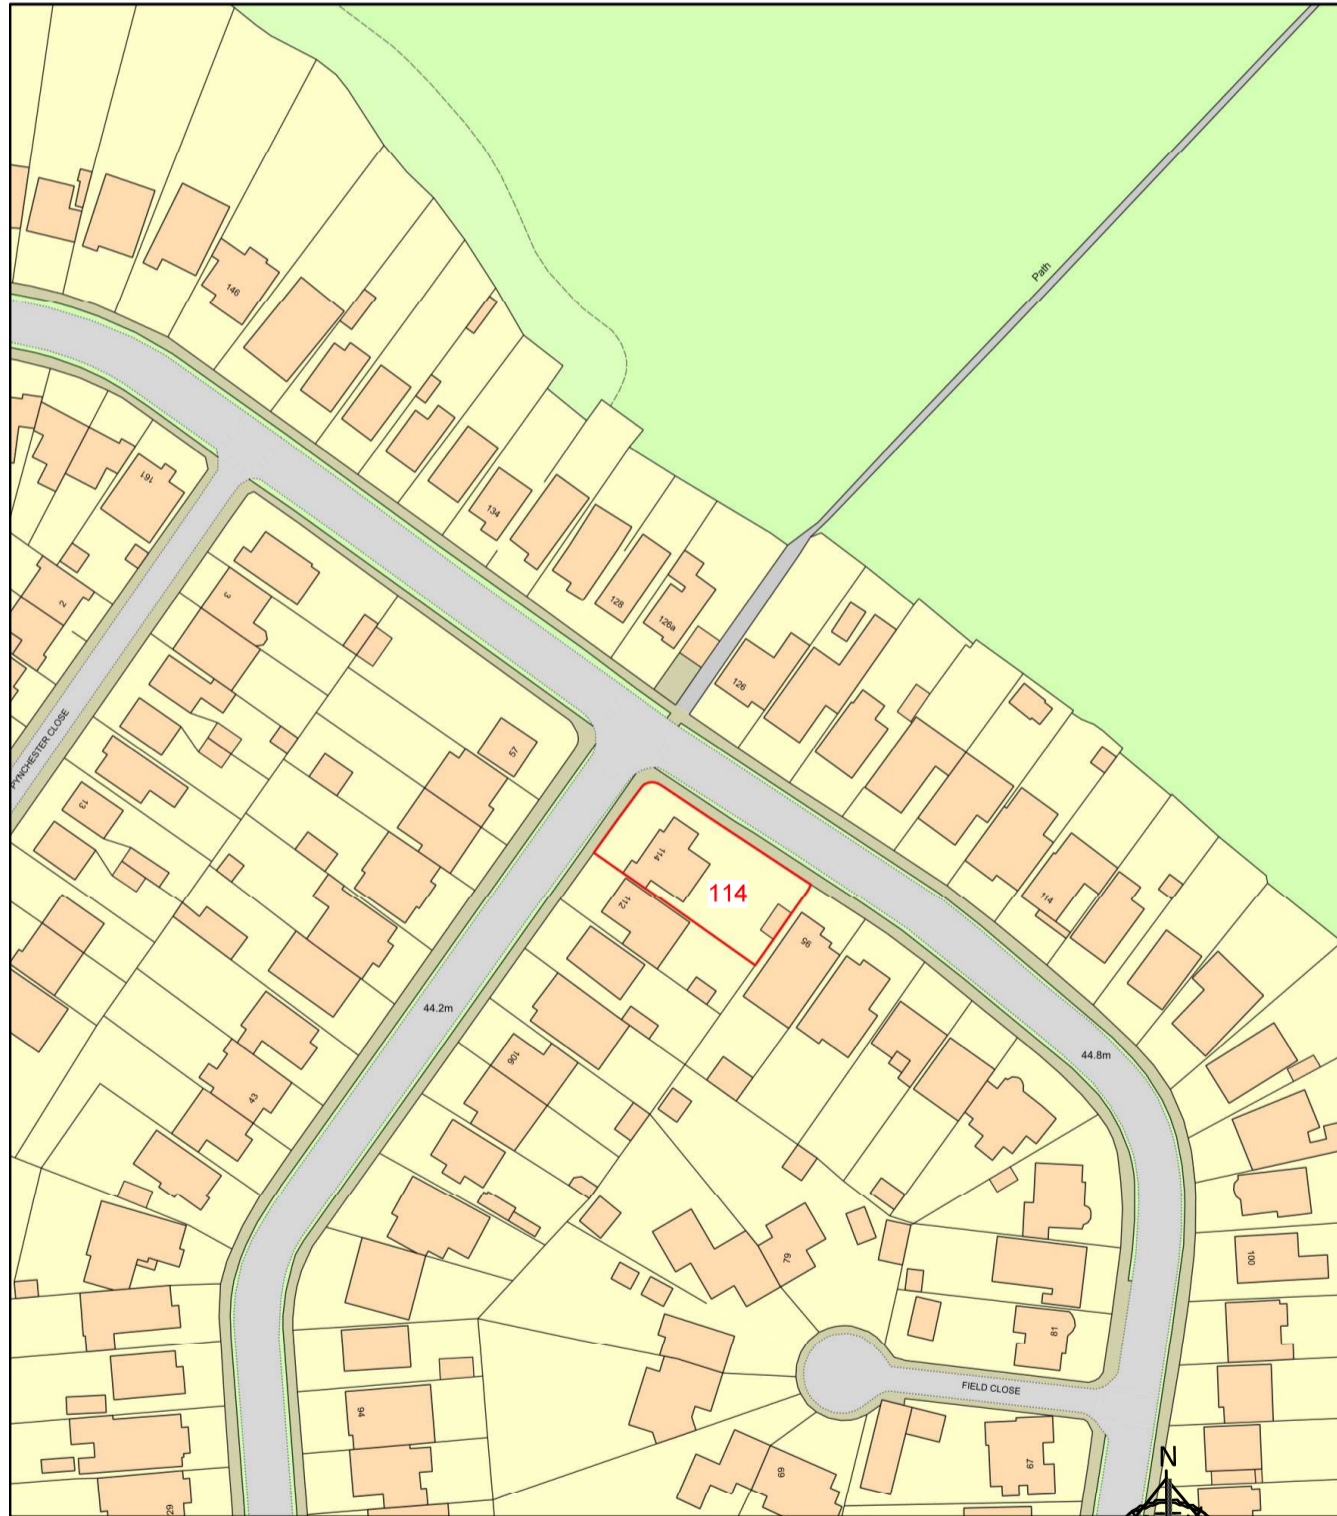

DRAWING TITLES & LOCATION PLAN

LOCATION PLAN

Site boundary shown in red

Purpose - Householder planning application

Approx. areas


Existing

Site area	-	510	sq. meters.
Ground Floor	-	100	sq. meters.

Proposed

Ground Floor	-	40	sq. meters.
--------------	---	----	-------------

scale - 1 : 1250 @ A3

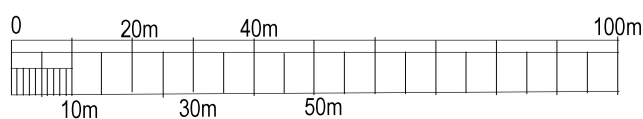

tel : 0796 222 3141

email : sandeep@sskarchitects.co.uk

All dimensions to be checked on site. All omissions & discrepancies to be reported to the designer. SSK architects owns the copyright of this drawing which must not be reproduced in whole or part without the written permission.	PROJECT:	114 Bushey Road, Uxbridge, UB10 8JX	DATE:	30/02/2026
	DWG NO:	TITLE SHEET 01	REVISION:	