

Neighbours House  
95 Hoylake Crescent

Neighbours  
single storey  
extension

assumed boundary position

Existing  
side drop kerb

Existing  
side driveway

Existing  
outbuilding

Side access  
double  
doors

Boundary  
fence

Patio and GL  
-230

HOYLAK  
E CRESC  
ENT

assumed boundary position

assumed boundary position

Neighbours  
single storey  
extension

Boundary  
fence

Existing Side  
extension

Existing 3M Rear  
extension

FFL  
Datum  
0.00

114 Bushey Road  
main house

Neighbours House  
112 Bushey Road

Existing Garage

side fence

Existing bay window

Low wall

IL  
-550

MH

Driveway  
-230

assumed boundary position

Low wall


03

EXG SITE PLAN  
Scale: 1:100

SSK  
ARCHITECTS

scale - 1 : 100 @ A3

tel : 0796 222 3141  
email : sandeep@sskarchitects.co.uk

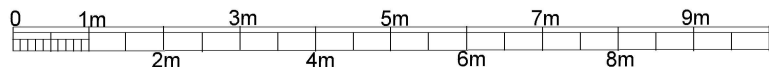

Purpose - Householder planning application

All dimensions to be checked on site.  
All omissions & discrepancies to be reported  
to the designer.

PROJECT: 114 Bushey Road,  
Uxbridge, UB10 8JX


DATE:  
30/02/2026

SSK architects owns the copyright of this  
drawing which must not be reproduced in  
whole or part without the written permission.

DWG NO:  
EXG SITE

03

REVISION:

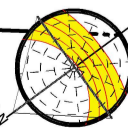

EXISTING