


**Proposed Rear Elevation**  
Scale: 1:100

**Proposed Front Elevation**  
Scale: 1:100

**Proposed Side Elevation**  
Scale: 1:100

**Proposed Side Elevation**  
Scale: 1:100

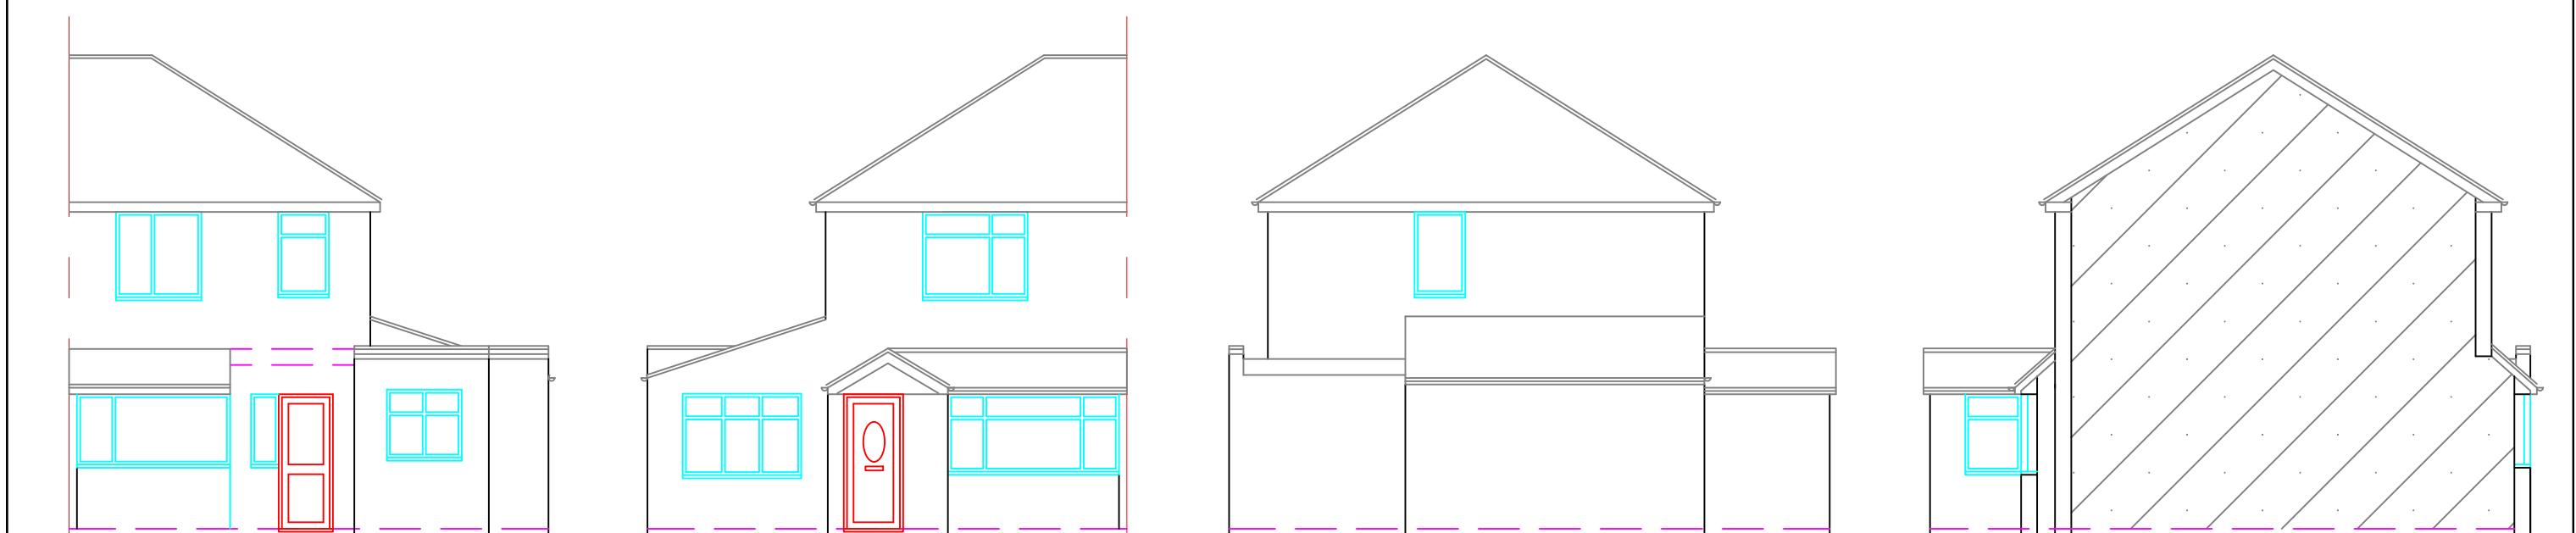

**Existing Rear Elevation**  
Scale: 1:100


**Existing Front Elevation**  
Scale: 1:100


**Existing Side Elevation**  
Scale: 1:100

**Existing Side Elevation**  
Scale: 1:100

**Note:**

The materials used in any exterior work shall be of a similar appearance to those used in the construction of the exterior of the existing dwellinghouse

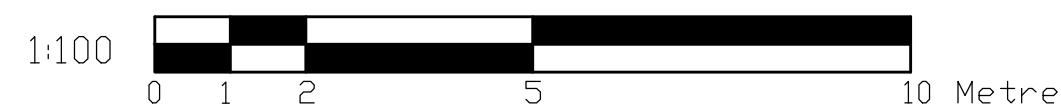

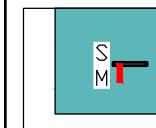 <b>MERCHANT DESIGN SERVICES</b>	Dimensions to be verified on site DO NOT SCALE FROM THIS DRAWING. Any areas indicated on this drawing are for guidance only. No responsibility is taken for their accuracy.  This drawing is the property of <b>Sadiq Merchant</b> Copyright is reserved by them and the drawing is issued on the condition that it is not copied, reproduced, retained or disclosed to any unauthorised person, either wholly or in part without the consent in writing of <b>Sadiq Merchant</b>				Drawn By: NM Checked By: SM Date: 06/2025 Drawing No. PL1/SM/112 - 02	Revisions: Rev Revision Date	
	Site Address:	Client Detail:	Title:				
	112 Warwick Crescent Hayes UB4 8RQ	112 Warwick Crescent Hayes UB4 8RQ	Existing & Proposed Elevations				
			Scale:	1:100	Paper Size:	A3	