



Please Note:


- 1) Skylights not to protrude more than 150mm above the roof slope.
- 2) Bathroom window to be obscure and non-opening below 1.7m FFL

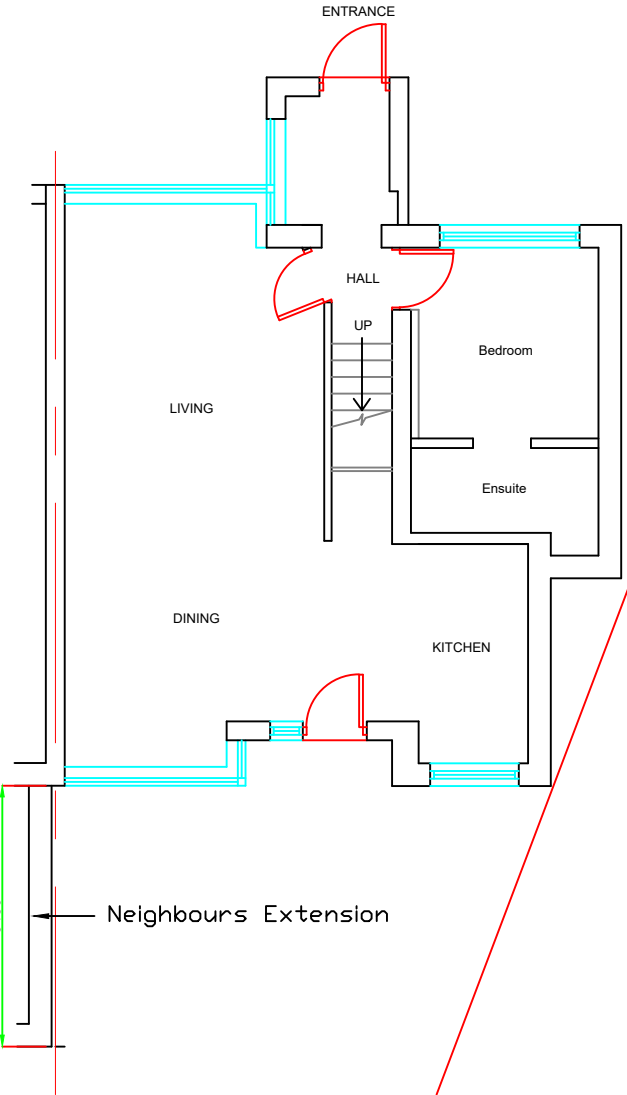


Existing Ground Floor Plan
Scale: 1:100

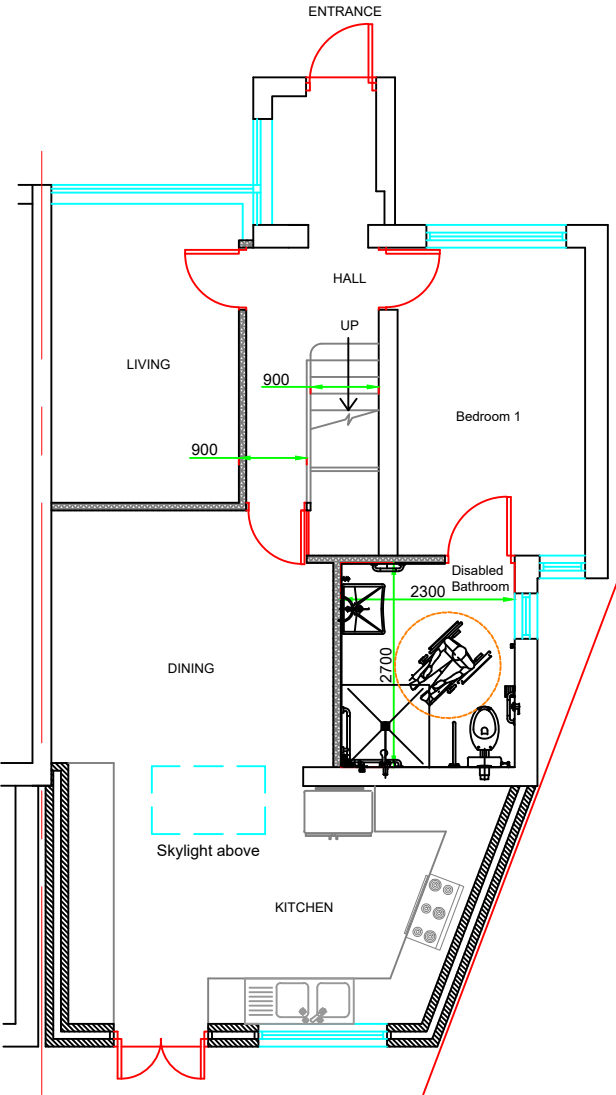


Proposed Ground Floor Plan
Scale: 1:100

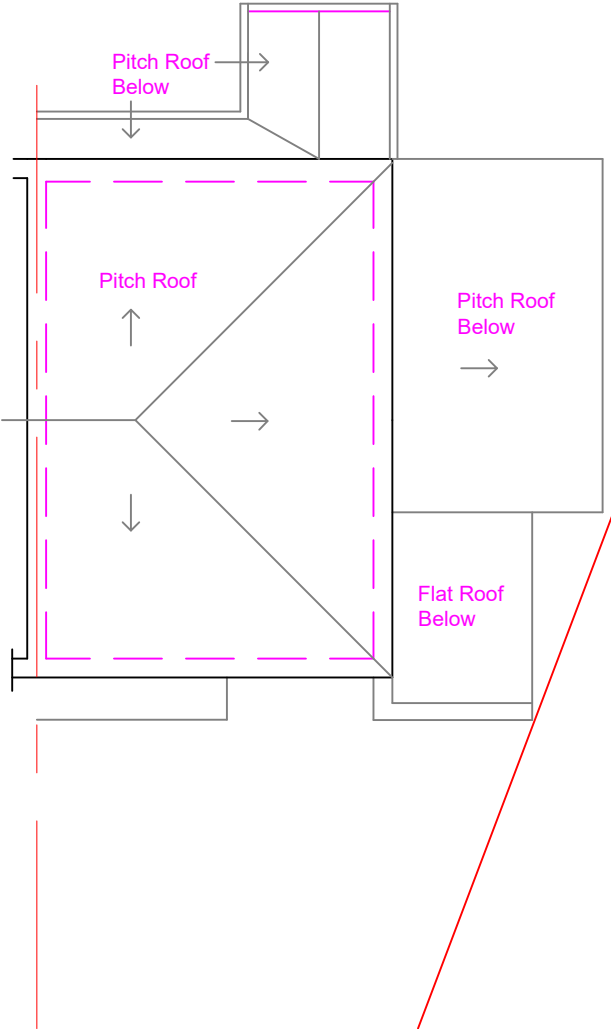

Existing Roof Plan
Scale: 1:100

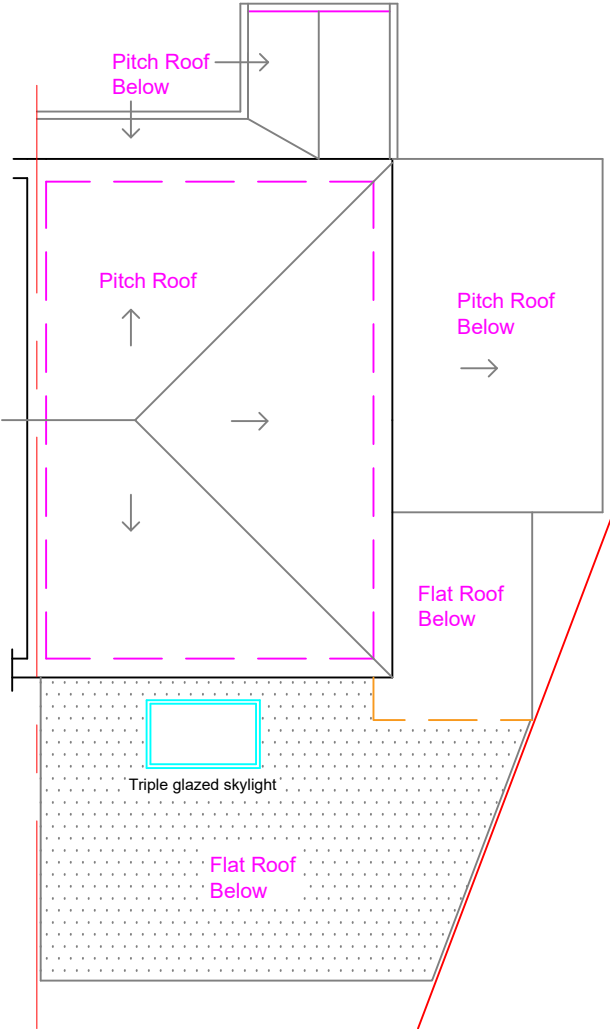

Proposed Roof Plan
Scale: 1:100

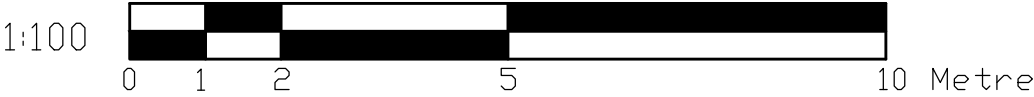

<div><div><div>SM</div></div><div>MERCHANT DESIGN SERVICES</div></div>	<div>Dimensions to be verified on site DO NOT SCALE FROM THIS DRAWING. Any areas indicated on this drawing are for guidance only. No responsibility is taken for their accuracy.</div> <div>This drawing is the property of Sadiq Merchant Copyright is reserved by them and the drawing is issued on the condition that it is not copied, reproduced, retained or disclosed to any unauthorised person, either wholly or in part without the consent in writing of Sadiq Merchant</div>	Site Address:	Client Detail:	Title:			Drawn By: NM	Revisions:			
		112 Warwick Crescent Hayes UB4 8RQ	112 Warwick Crescent Hayes UB4 8RQ	Existing & Proposed Floor Plans				Checked By: SM	Rev	Revision	Date
								Date: 06/2025			
								Drawing No. PL2/SM/112 - 01			
	34 Channel Close, Hounslow, Middx, TW5 0PJ Tel: 07715655809			Scale:	1:100	Paper Size: A3					