

C	APR/23	EXISTING WINDOW TO KITCHEN SHOWN
B	APR/23	SIDE BOUNDARY WALL ADJACENT PROPOSED EXTENSION RETAINED. EXTENSION SET IN FROM THIS BOUNDARY WALL
A	FEB/23	AMENDED TO REDUCE DEPTH OF EXTENSION
REV.	DATE	DESCRIPTION

COPYRIGHT:

R.P.ARCHITECTURAL SERVICES
39A NORWICH ROAD
NORTHWOOD
MIDDLESEX
HA6 1ND

Tel: 07753 659794

JOB TITLE:

255 STATION ROAD
HAYES,MIDDLESEX
UB3 4JD

DRAWING TITLE

PROPOSED GROUND FLOOR

SCALE: 1:50


DATE:OCT/2022 DRAWN: RPA

DRG. NO.	REV.
RPA/255/SR/502	C

NOTES:
All Dimensions must be checked on Site & not scaled from this drawing.



PROPOSED FRONT ELEVATION

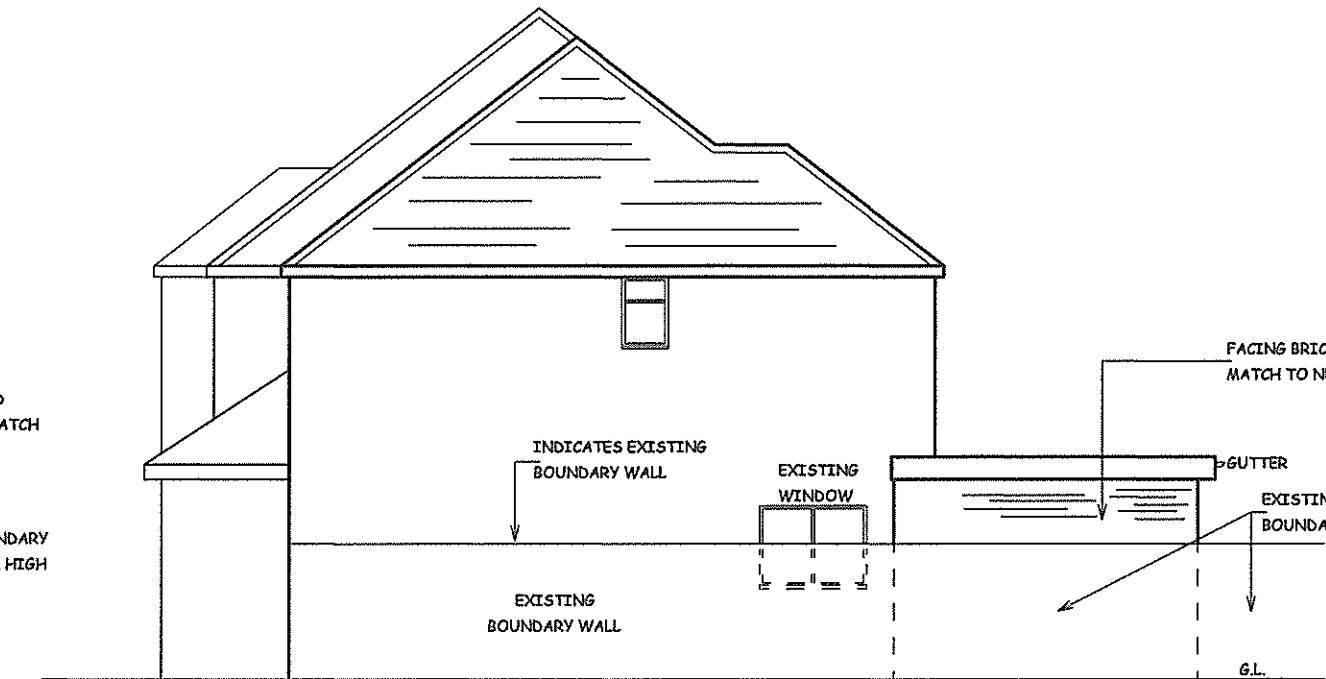

PROPOSED SIDE ELEVATION

C	APR/23	PROPOSED FRONT ELEVATION AMENDED TO SHOW EXISTING BOUNDARY LINE WALL ADJACENT PROPOSED EXTENSION RETAINED AND EXTENSION SET IN FROM THIS WALL
B	APR/23	SIDE BOUNDARY WALL ADJACENT PROPOSED EXTENSION RETAINED. EXTENSION SET IN FROM THIS BOUNDARY WALL
A	FEB/23	PROPOSED SIDE ELEVATION AMENDED
DATE	REVISION	

COPYRIGHT:
R.P.ARCHITECTURAL SERVICES
39A NORWICH ROAD
NORTHWOOD
MIDDLESEX
HA6 1ND

Tel: 07753 659794

JOB TITLE:
255 STATION ROAD
HAYES
UB3 4JD

DRAWING TITLE:
PROPOSED ELEVATIONS



PROPOSED REAR ELEVATION



SCALE BAR

SCALE : 1:100	DRAWN: RPA
DATE: NOV/2022	DRG. NO.
RPA/255/SR/504	REV. B