



COPYRIGHT DO NOT SCALE FROM THIS DRAWING. CONTRACTOR MUST CONFIRM SITE DIMENSIONS BEFORE COMMENCEMENT OF WORK.		
THIS DRAWING OR DESIGN IS THE COPYRIGHT AND MAY NOT BE REPRODUCED WITHOUT WRITTEN CONSENT OF THE DESIGNER.		
CONTRACTOR RESPONSIBLE FOR CORRECT SETTING OUT ON SITE. ANY DISCREPANCIES TO BE NOTED TO THE DESIGNER IMMEDIATELY.		
MARKED	REVISION	DATE
A		

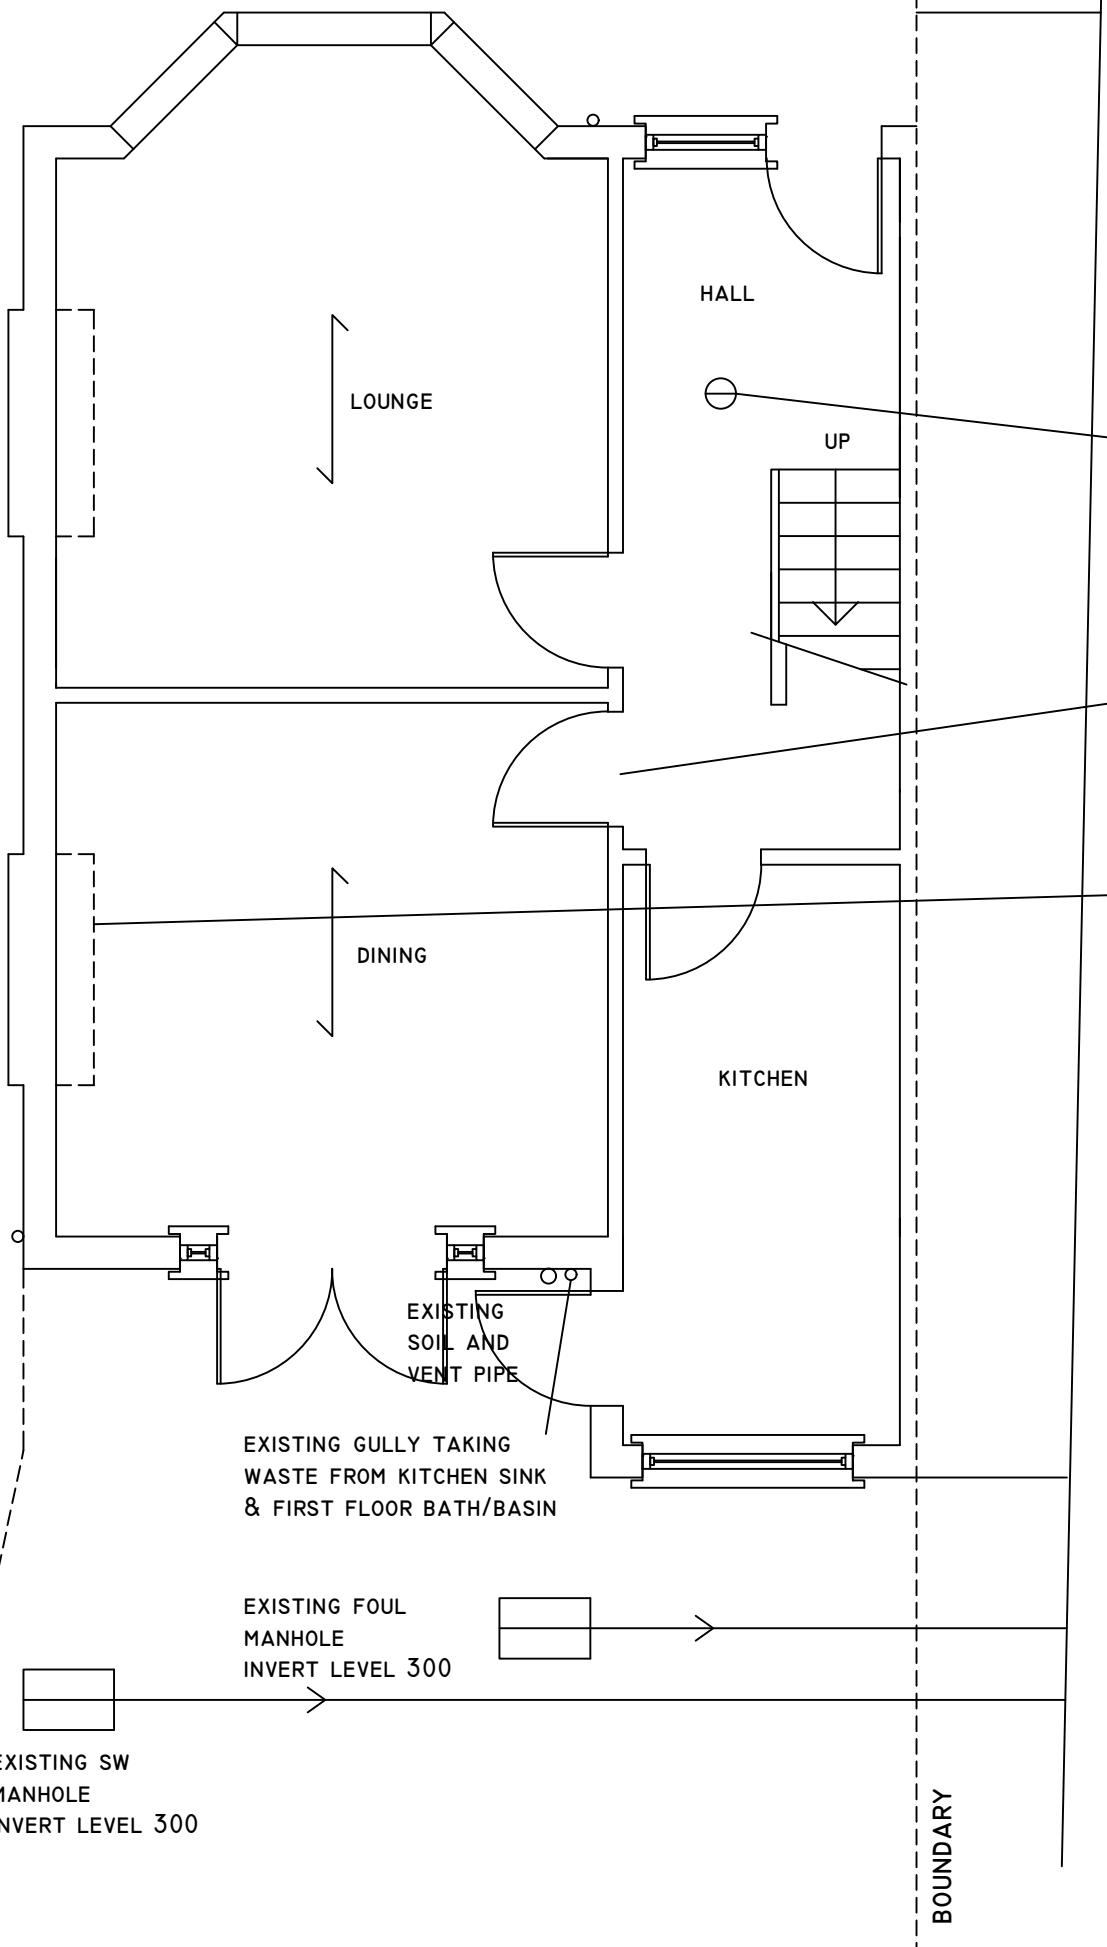

### PROPOSED GROUND FLOOR PLAN

0

10M

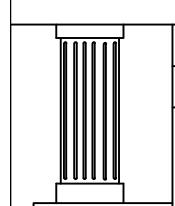

CHECKED:	DATE: JAN 2026
DRAWN:	SCALE: 1:50
DRAWING NUMBER:	

DRAWING TITLE:  
**PROPOSED GROUND  
FLOOR PLAN**

PROJECT:  
**38 VICTORIA AVENUE  
HILLINGDON  
UB10 9AH**

