


COPYRIGHT
DO NOT SCALE FROM THIS DRAWING. CONTRACTOR MUST CONFIRM SITE
DIMENSIONS BEFORE COMMENCEMENT OF WORK.
THIS DRAWING OR DESIGN IS THE COPYRIGHT AND MAY NOT BE
REPRODUCED WITHOUT WRITTEN CONSENT.
CONTRACTOR RESPONSIBLE FOR CORRECT SETTING OUT ON SITE. ANY
DISCREPANCIES TO BE NOTED TO THE DESIGNER IMMEDIATELY.

MARKED	REVISION	DATE
A		



FRONT ELEVATION

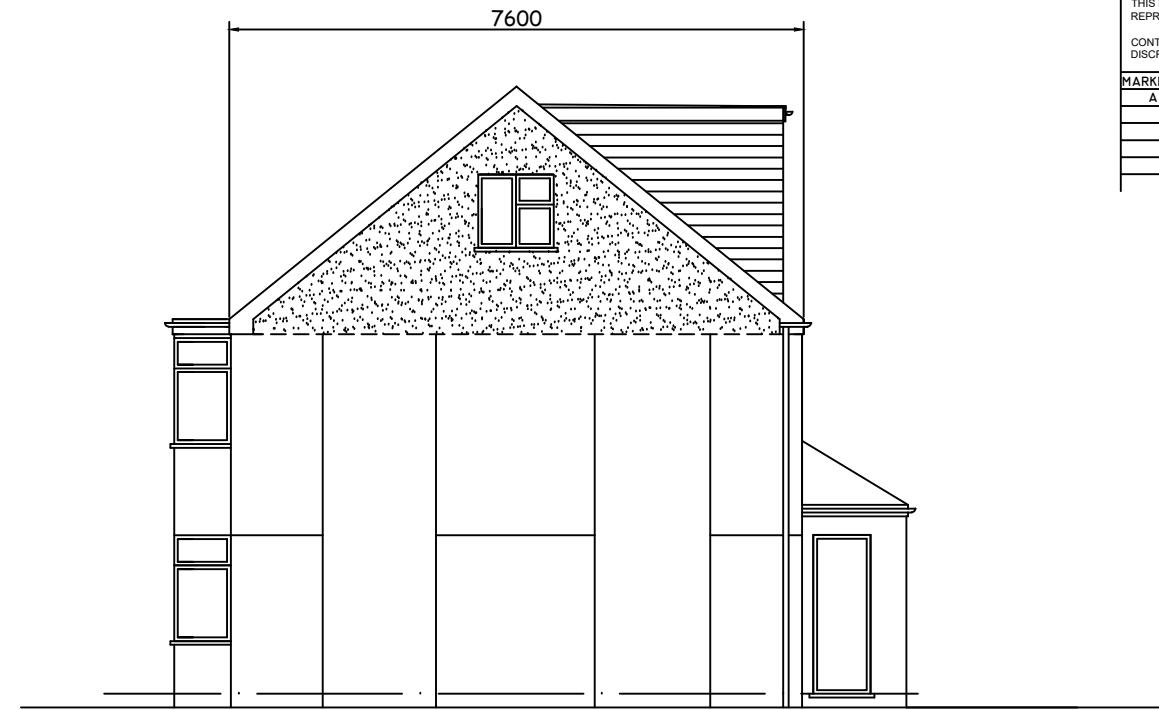


SIDE ELEVATION




REAR ELEVATION

NOTES:
1. WINDOW IN GABLE WALL TO BE OBSCURE-GLAZED LEVEL 3,
AND FIXED SHUT TO 1.7M ABOVE STAIRS - MEASURED AT CENTRE
LINE OF THE WINDOW AND THE STEP BELOW THAT CENTRE LINE
2. EXTERNAL MATERIALS TO MATCH EXISTING
3. ROOF LIGHT NOT TO PROTRUDE 150MM BEYOND THE ROOF SLOPE

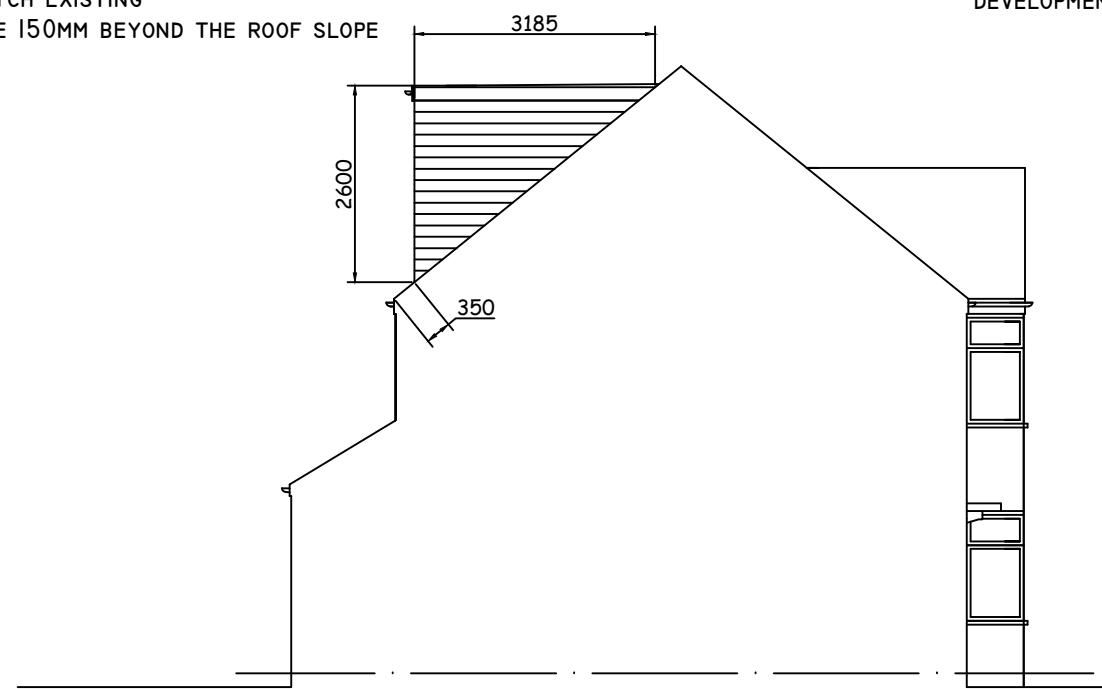

FLANK ELEVATION

VOLUME OF LOFT
 $=7.600 \times 3.280 \times 3.720 / 6 + 5.785 \times 3.185 \times 2.600 / 2$
 $=39.4 \text{m}^3 < 40.0 \text{m}^3$ COMPLIES WITH GENERAL PERMITTED
DEVELOPMENT ORDER (NO.2) ORDER 2008

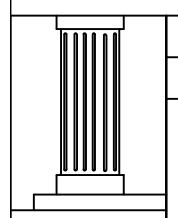

CHECKED:	DATE: JAN 2026
DRAWN:	SCALE: 1:100

DRAWING TITLE:
PROPOSED ELEVATIONS

DRAWING NUMBER:

L5

PROJECT:
**38 VICTORIA AVENUE
HILLINGDON
UB10 9AH**

