



COPYRIGHT
DO NOT SCALE FROM THIS DRAWING. CONTRACTOR MUST CONFIRM SITE
DIMENSIONS BEFORE COMMENCEMENT OF WORK.
THIS DRAWING OR DESIGN IS THE COPYRIGHT AND MAY NOT BE
REPRODUCED WITHOUT WRITTEN CONSENT.
CONTRACTOR RESPONSIBLE FOR CORRECT SETTING OUT ON SITE. ANY
DISCREPANCIES TO BE NOTED TO THE DESIGNER IMMEDIATELY.


MARKED	REVISION	DATE
A		

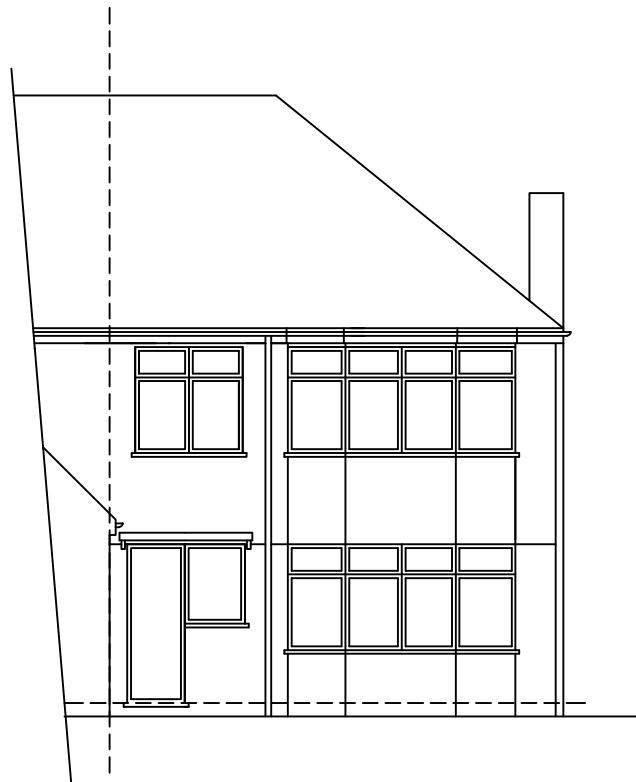

FRONT ELEVATION

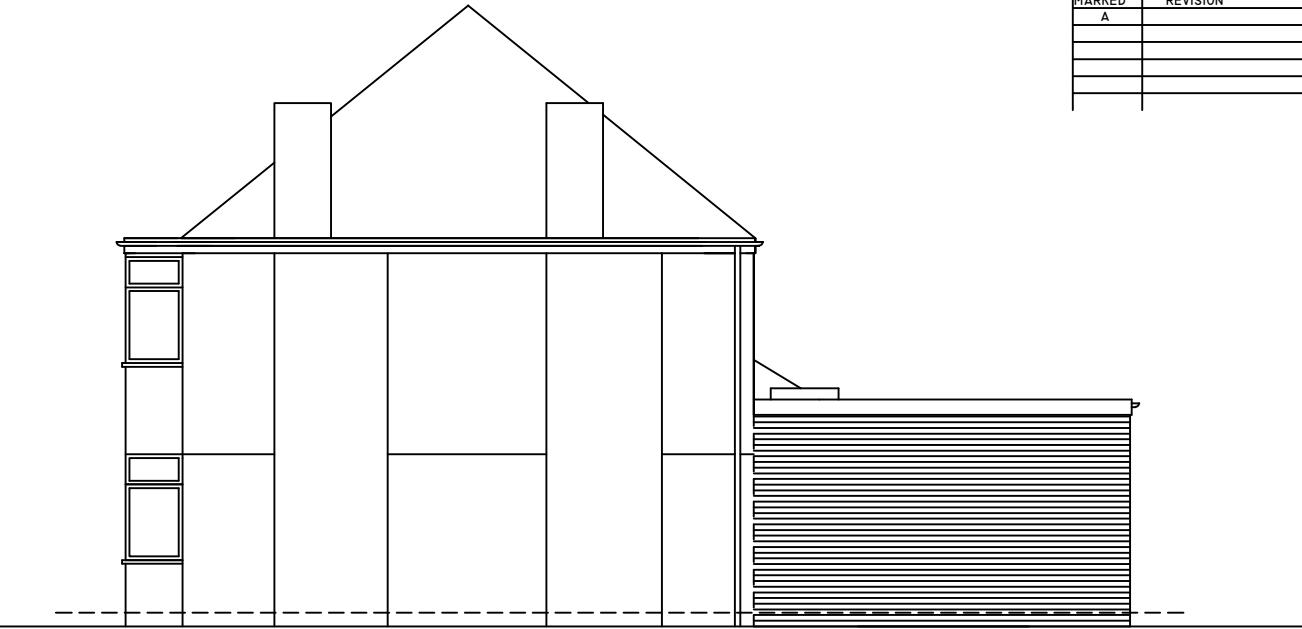


SIDE ELEVATION

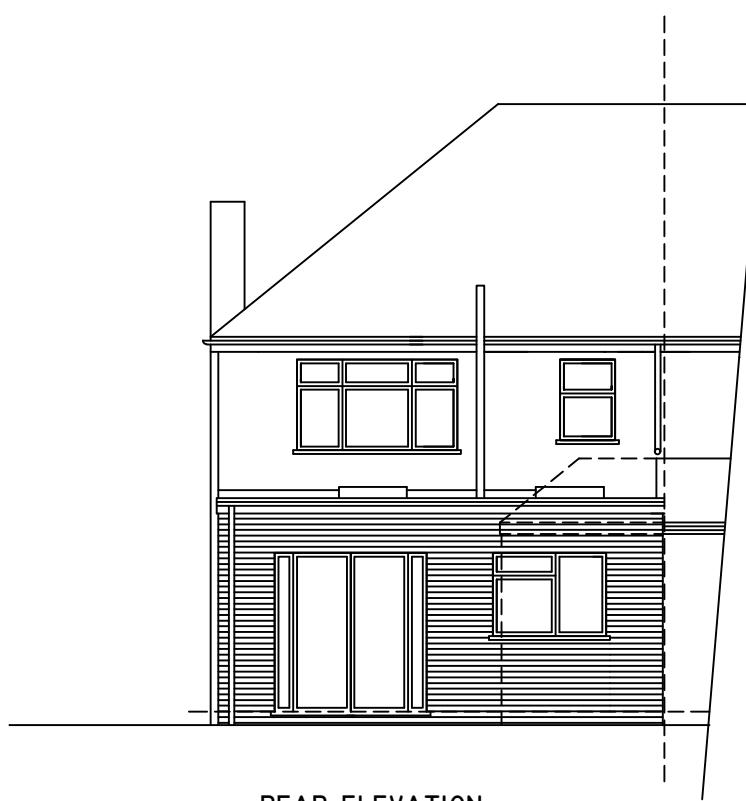


REAR ELEVATION

NOTES:
1. EXTERNAL MATERIALS TO MATCH EXISTING
2. ROOF LIGHT NOT TO PROTRUDE 150MM BEYOND THE ROOF SLOPE

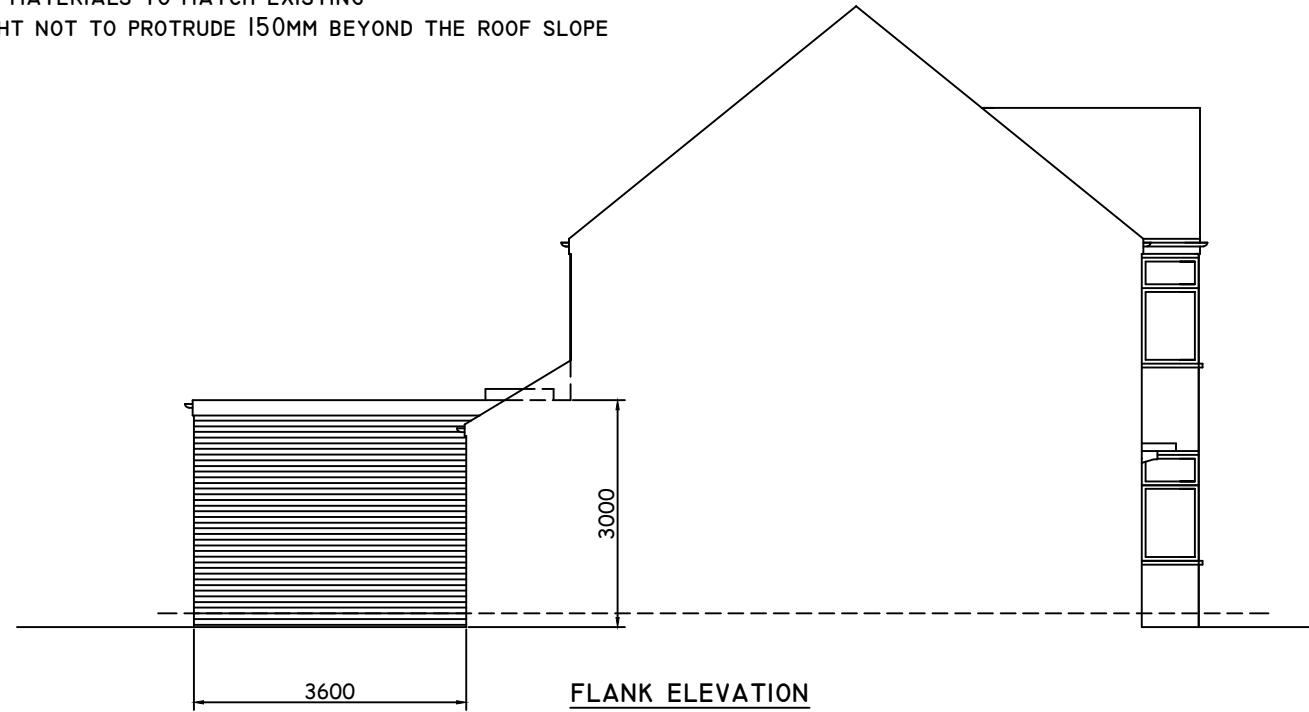

FLANK ELEVATION

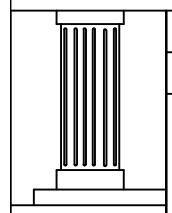

CHECKED:	DATE: JAN 2026
DRAWN:	SCALE: 1:100

DRAWING TITLE:
PROPOSED ELEVATIONS

DRAWING NUMBER:

P4

PROJECT:
38 VICTORIA AVENUE
HILLINGDON
UB10 9AH

