




FRONT ELEVATION (SOUTH EAST)

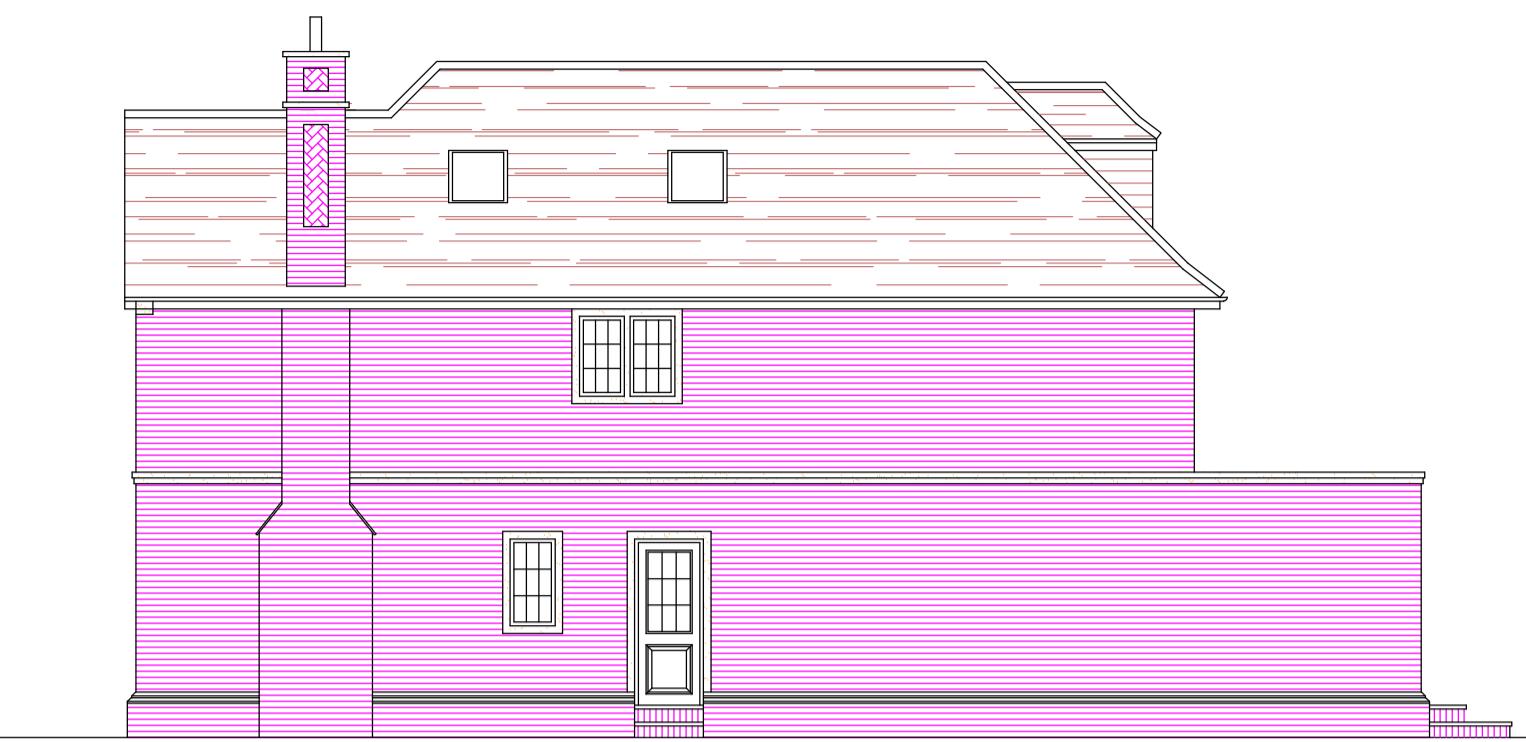

SIDE ELEVATION (SOUTH WEST)




REAR ELEVATION (NORTH WEST)




SIDE ELEVATION (NORTH EAST)

0 2 4 6 8 10m


SCALE BAR ~ 1:100

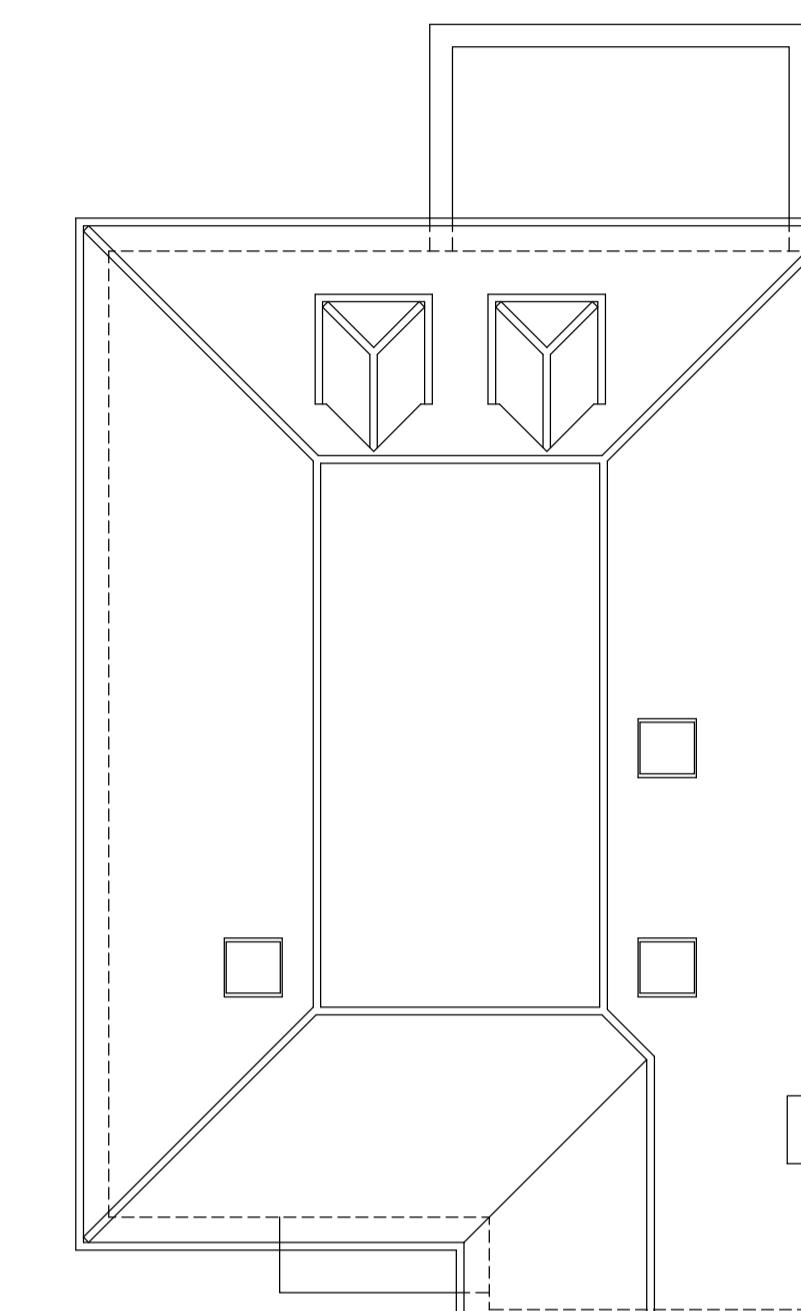


ROOF PLAN

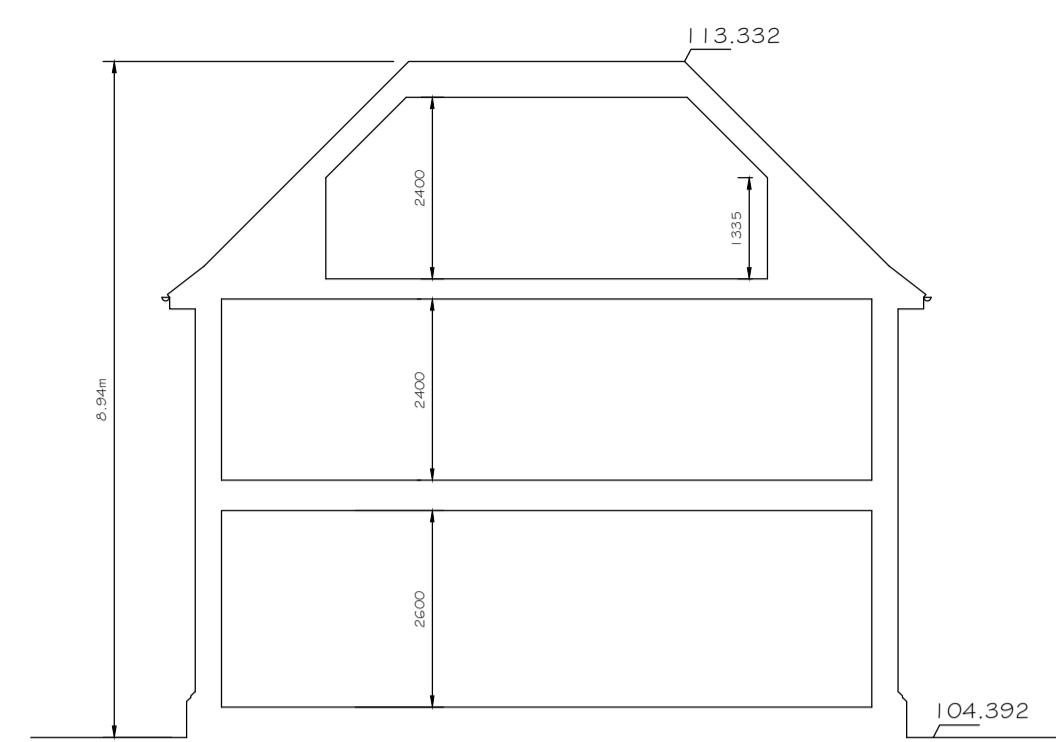


TYPICAL SIDE TO SIDE SECTION

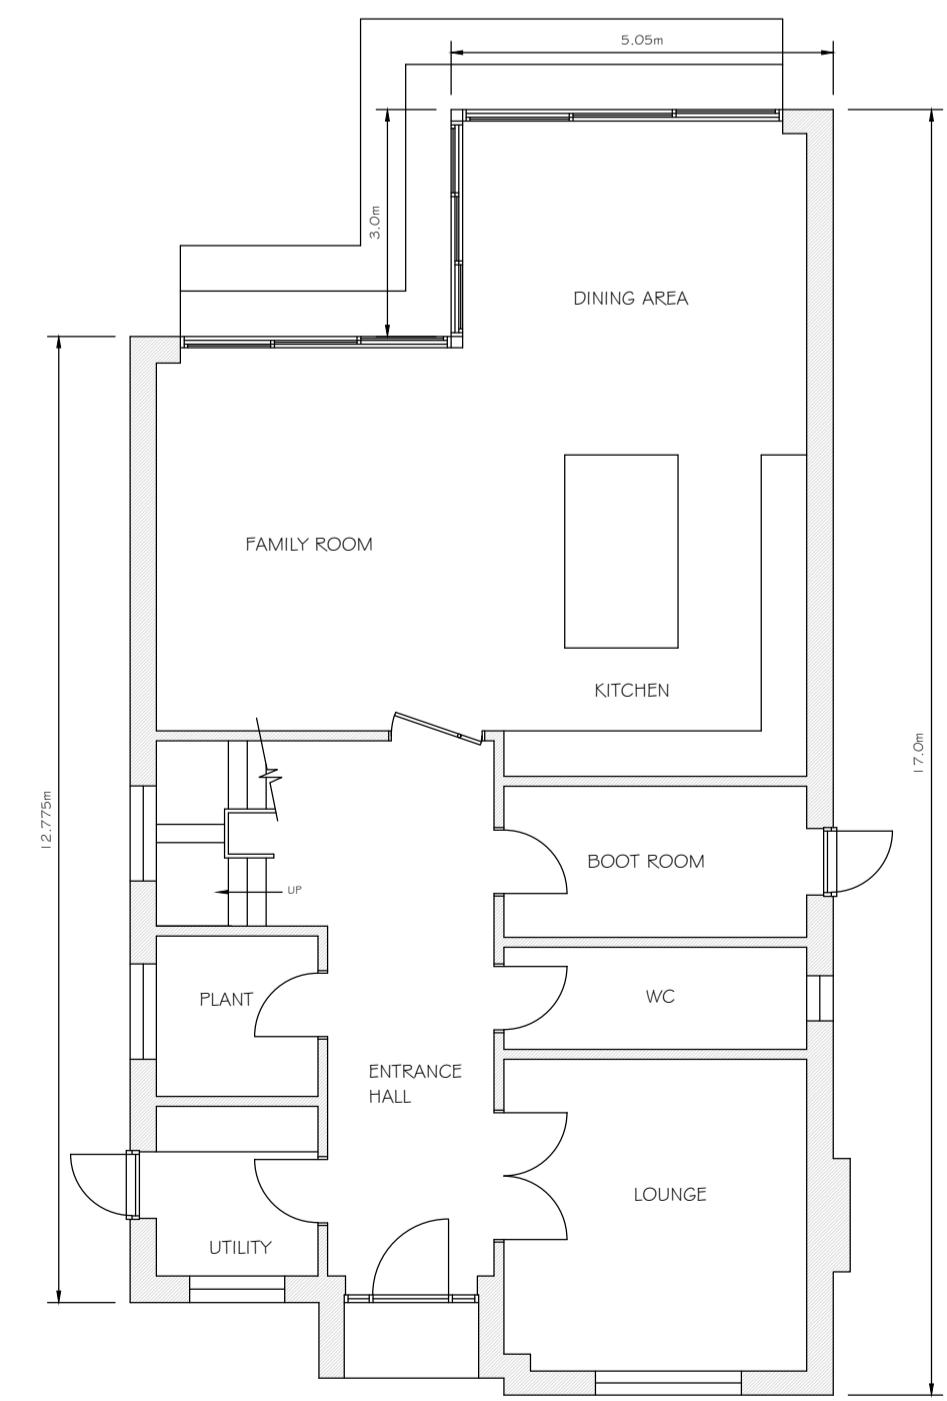

GROUND FLOOR PLAN ~ 109 SQ.M / 1175 SQ.FT

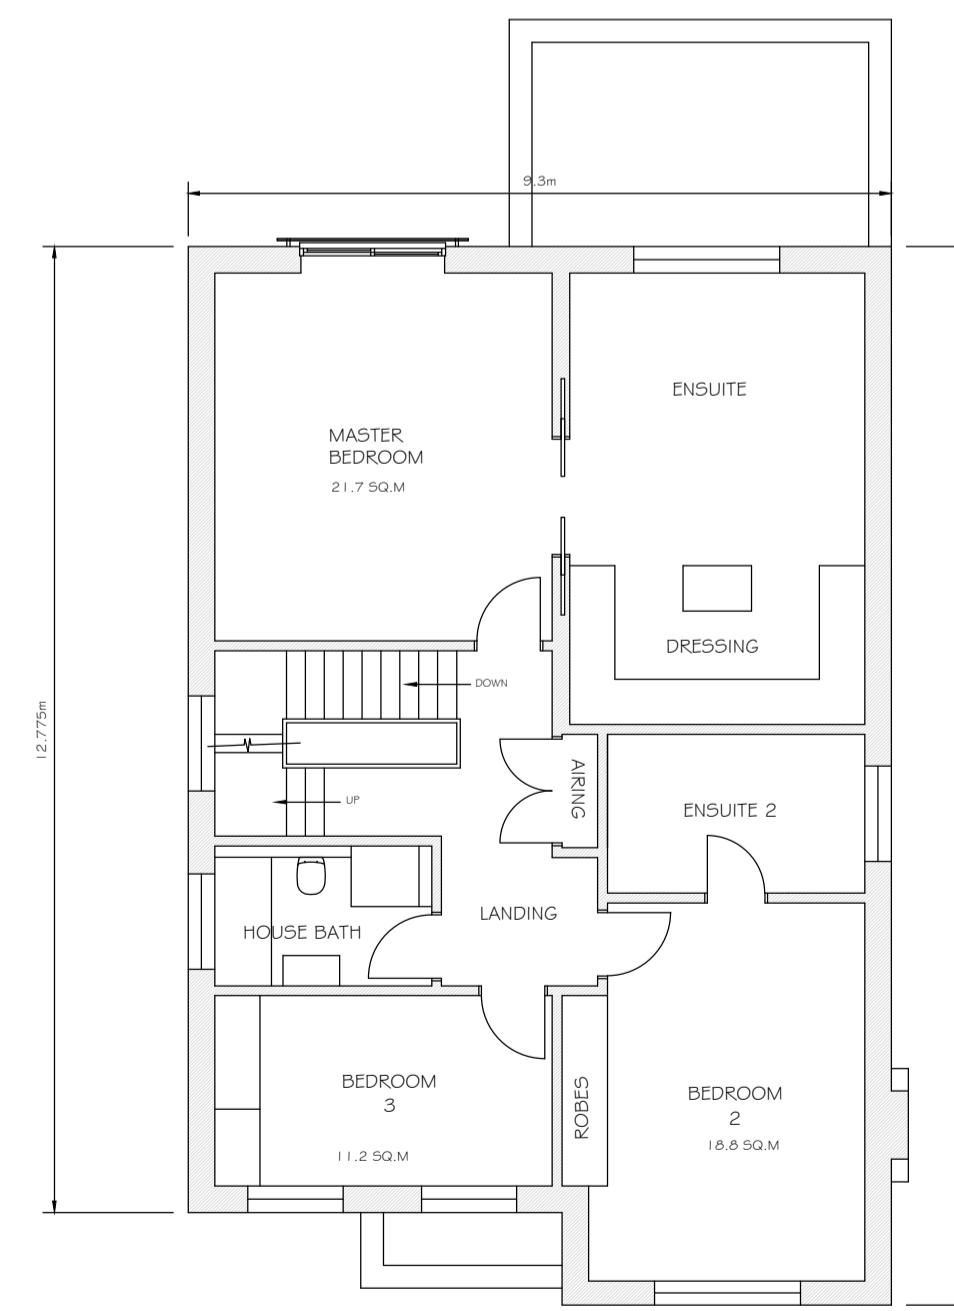

FIRST FLOOR PLAN ~ 109 SQ.M / 1175 SQ.FT

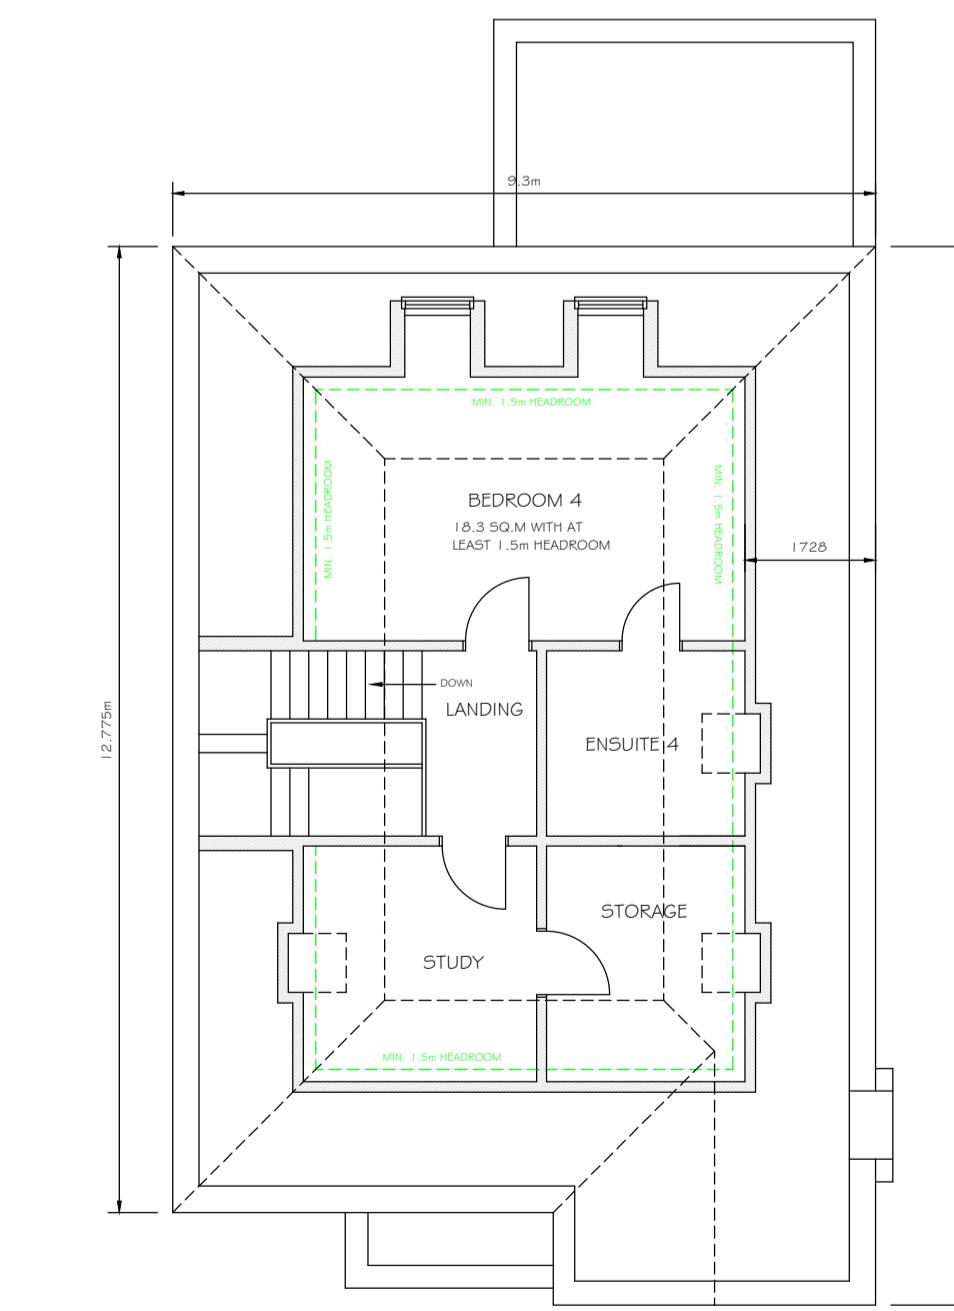

SECOND FLOOR PLAN ~ 50 SQ.M / 533 SQ.FT

B - REAR EXTENSION REDUCED IN WIDTH.  
A - 3.0m SINGLE STOREY REAR EXTENSION SHOWN.  
REVISIONS

29/04/2025  
07/04/2025  
DATE

**MINOLI**  
DESIGN  
E: [decan@minoli.design](mailto:decan@minoli.design)  
W: [www.minoli.design](http://www.minoli.design)

77 HOWARDS THICKET GERRARDS CROSS BUCKS SL9 7NU  
O: 01753 882010 M: 07973 548828

TITLE  
Proposed Plans

ADDRESS  
62 Broadwood Avenue  
Ruislip HA4 7XR

CLIENT

SCALE 1:100 DATE February 2025

DRAWING No. 250220-02 REV. B