



GROUND FLOOR PLAN

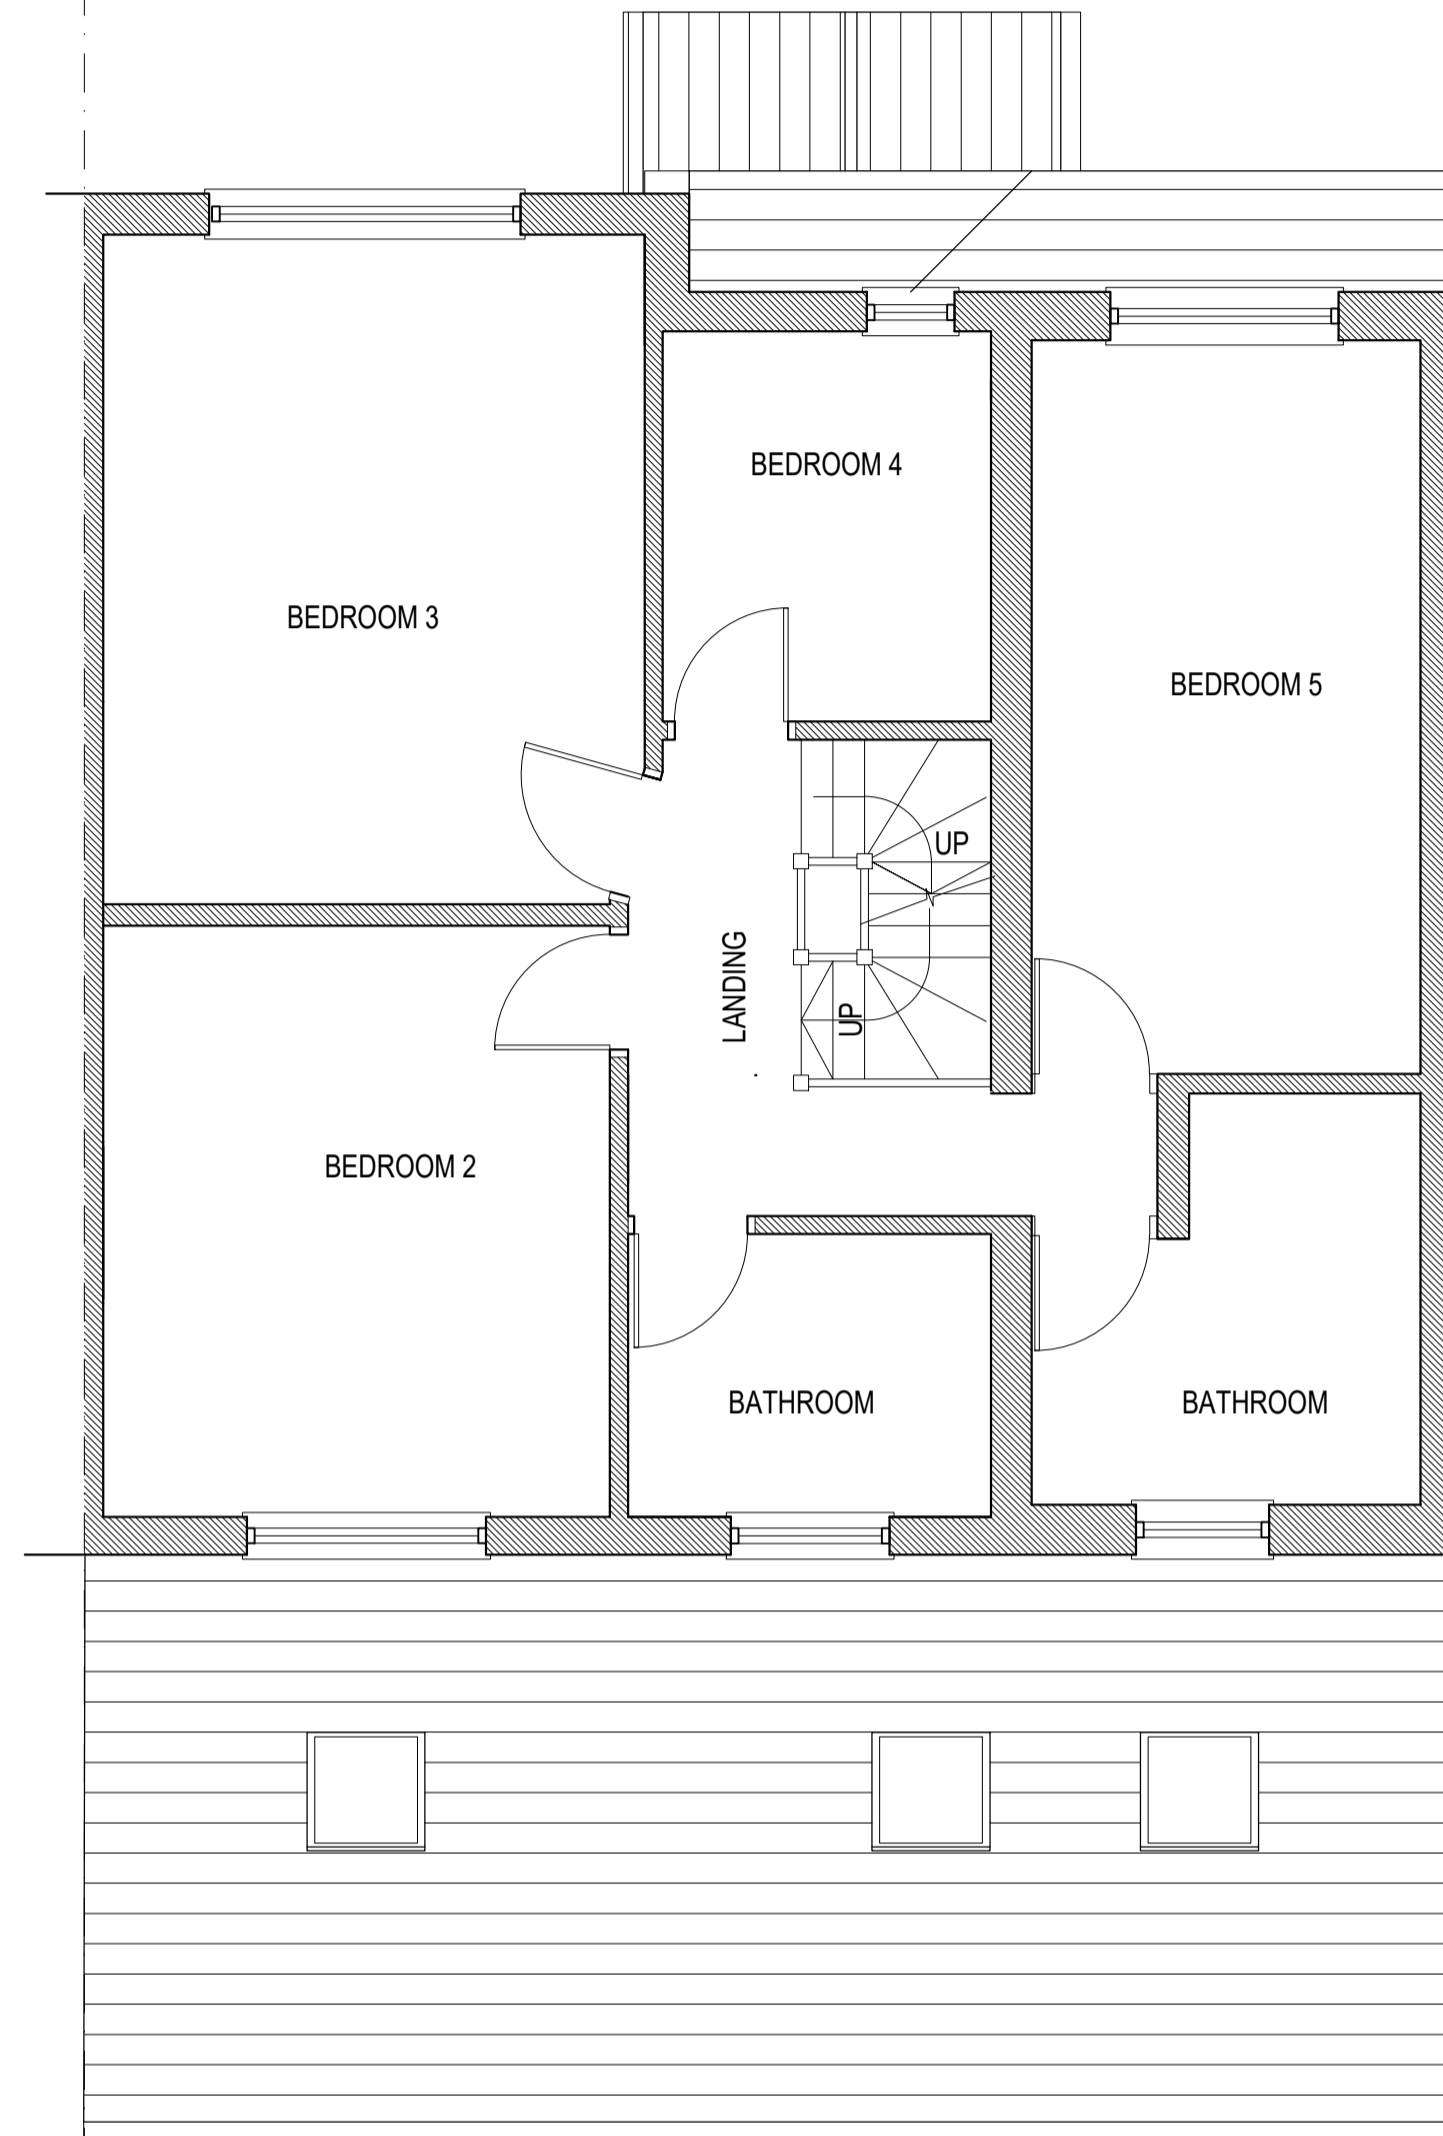

FIRST FLOOR PLAN

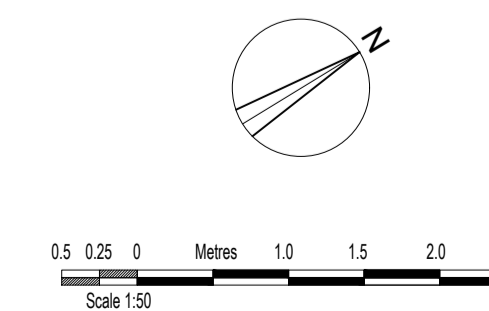

PORCH AMENDMENTS
 DEC'25 DATE
 A REV.
 COPYRIGHT RESERVED
 ALL SCALED DIMENSIONS MUST BE VERIFIED ON SITE

JOB
 188 Church Road,
 Hayes,
 UB3 2LS

CLIENT

DRAWING
 PROPOSED PLANS

DALE VENN ARCHITECTS
 Architects, Planners & Surveyors
 HIGH HOUSE, HARLINGTON ROAD,
 HILLINGDON, MIDDLESEX 01895-237345

SCALE 1:50 @ A1	DRAWING No.	REV.
DATE OCT '25	6029- 5	A
DRAWN LK		
CHECKED DV		