


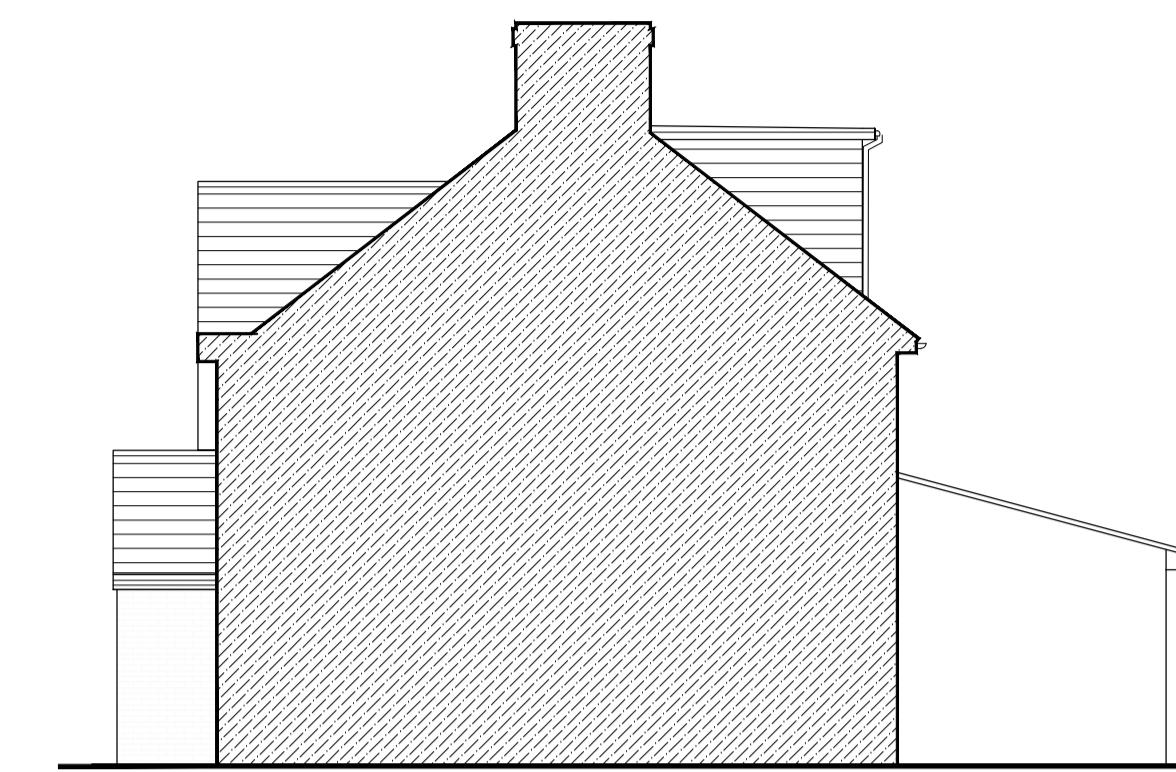


EAST ELEVATION 1:100




SOUTH ELEVATION



WEST ELEVATION

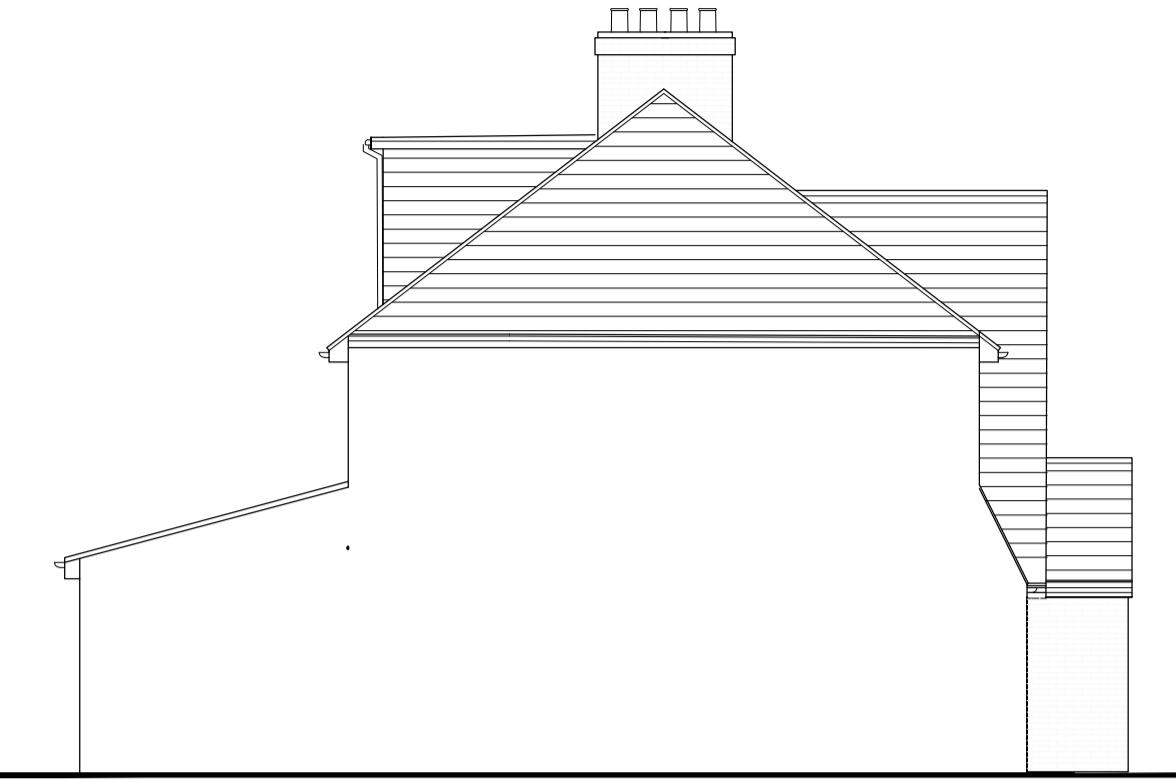

NORTH ELEVATION

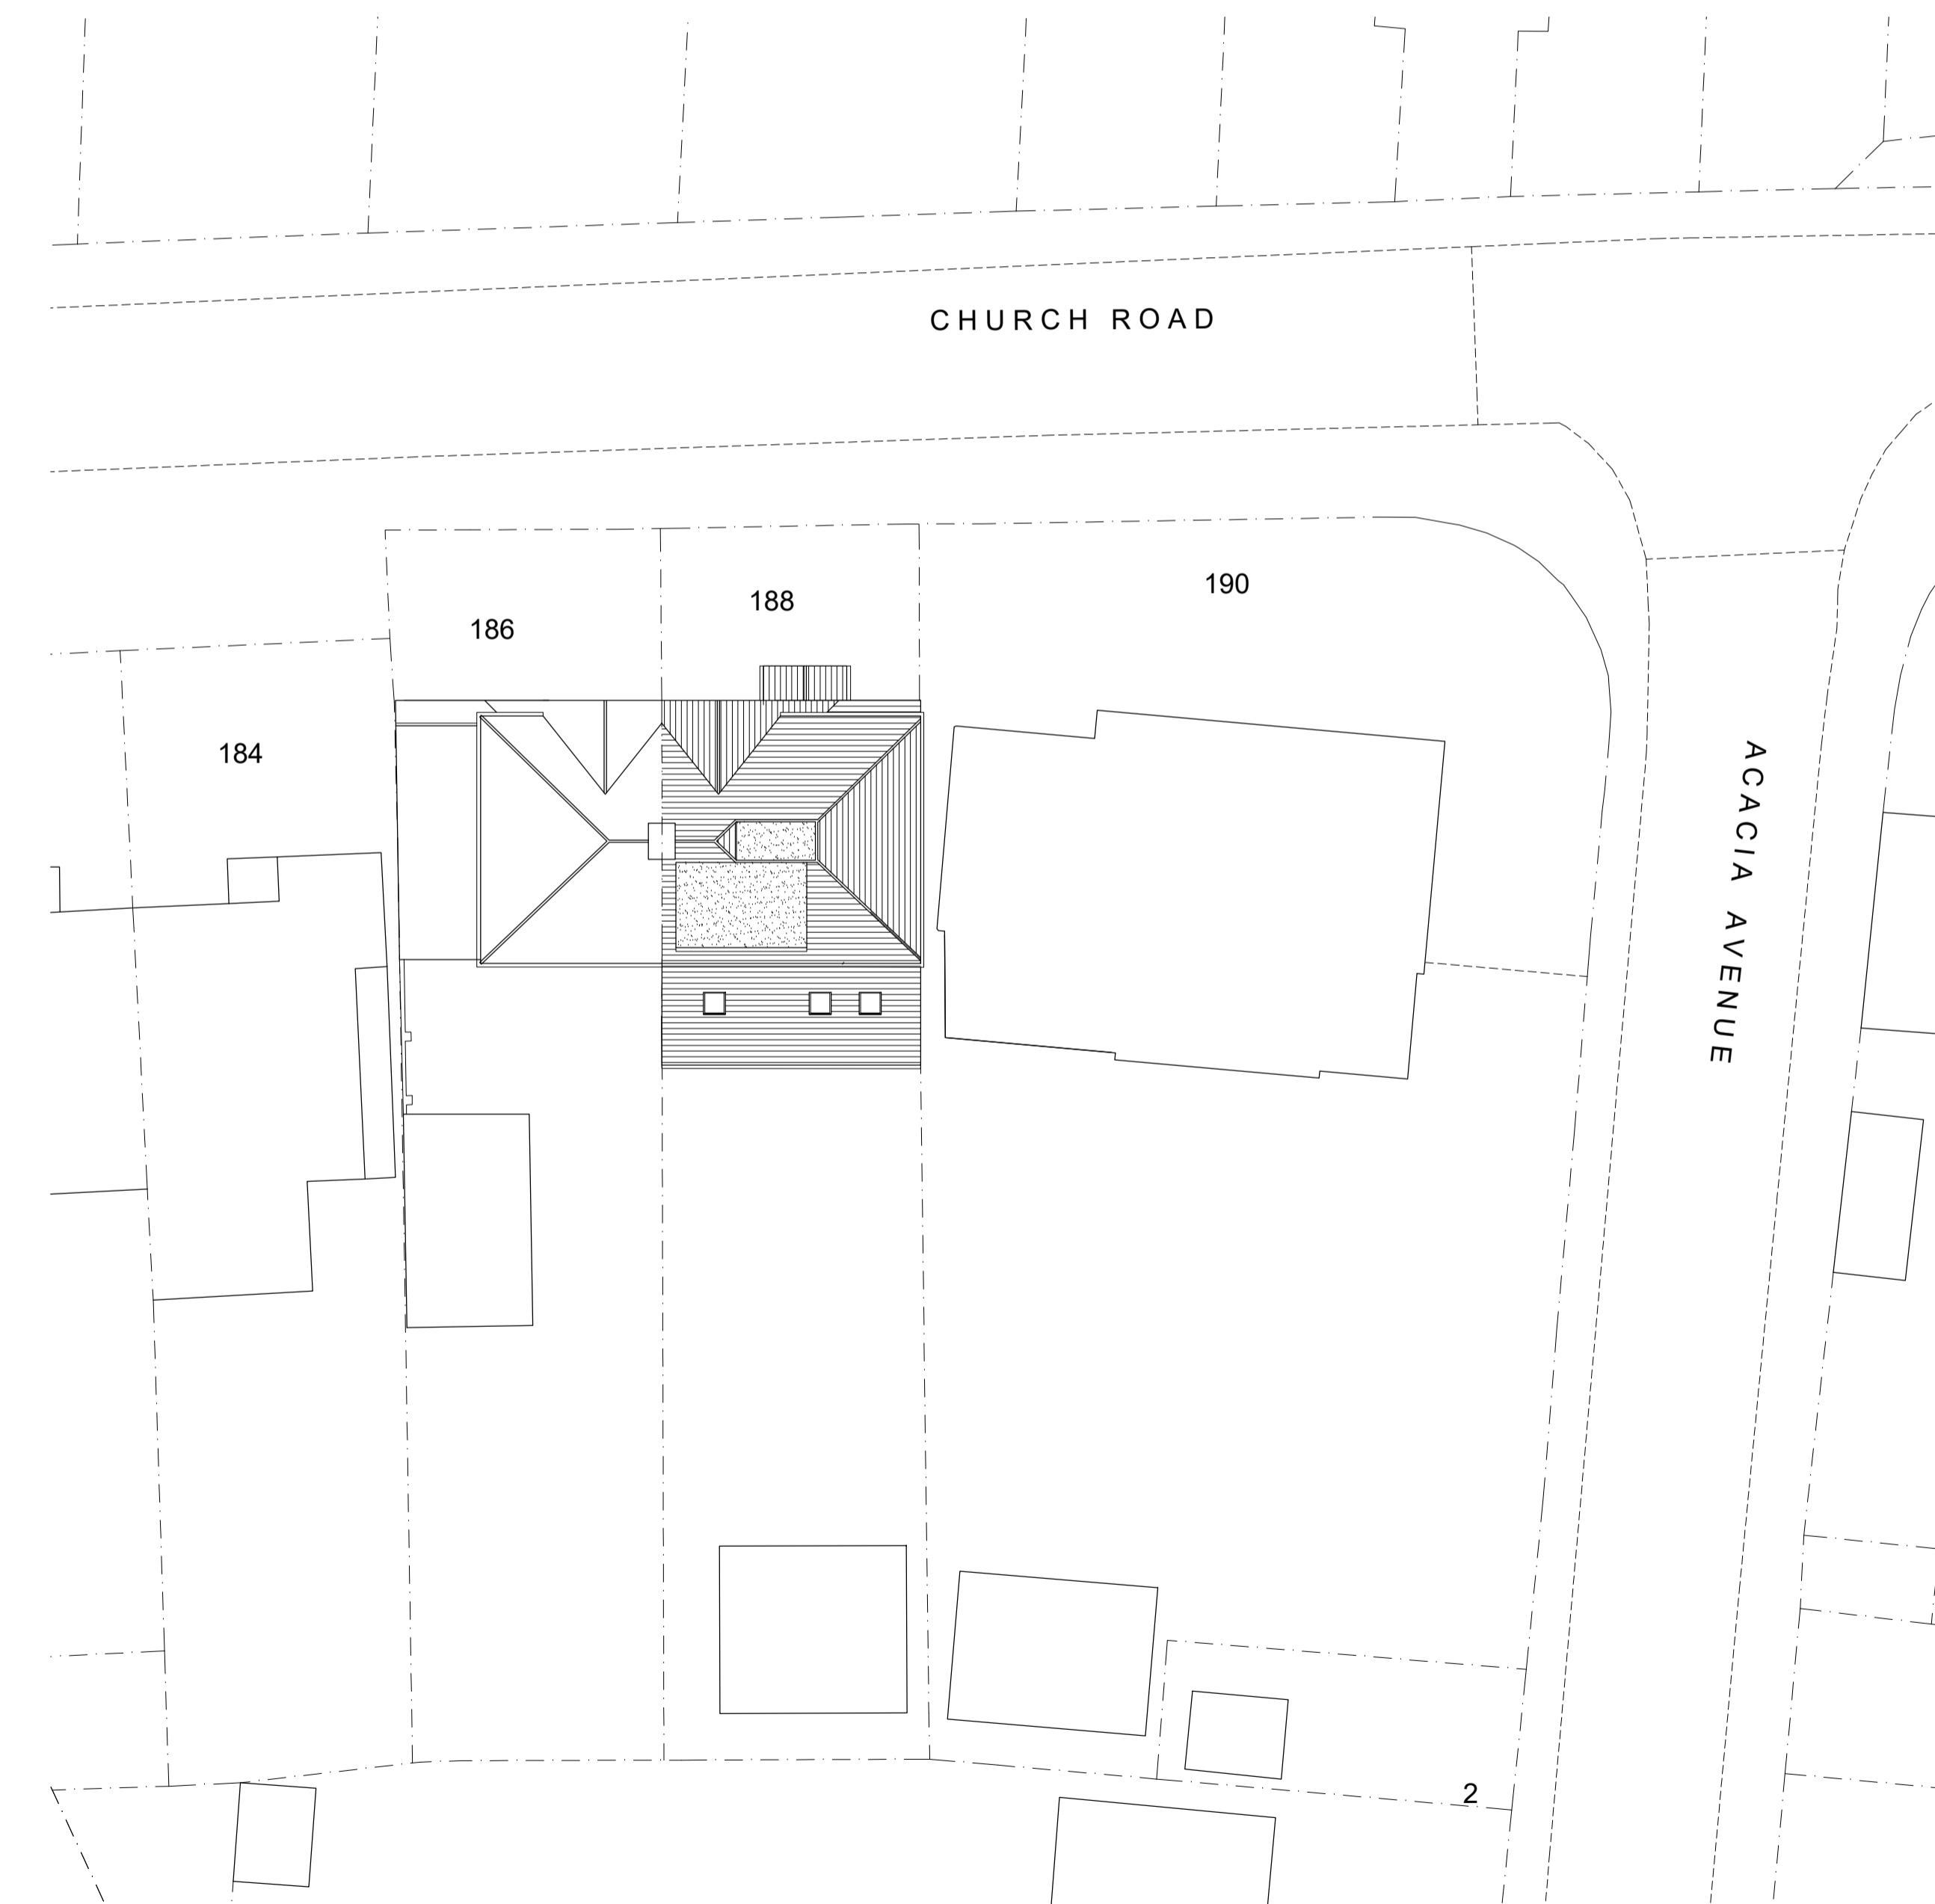


DORMER WINDOW AMENDMENTS OCT'25 DATE A REV.
COPYRIGHT RESERVED
ALL SCALED DIMENSIONS MUST BE VERIFIED ON SITE

JOB
188 Church Road,
Hayes,
UB3 2LS

CLIENT

DRAWING
PROPOSED SITE PLAN AND ELEVATIONS

DALE VENN ARCHITECTS
Architects, Planners & Surveyors
HIGH HOUSE, HARLINGTON ROAD,
HILLINGDON, MIDDLESEX 01895-237345

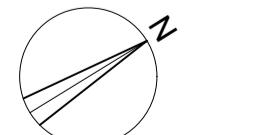

SCALE 1:50 @ A1 Metres 2 1 0 4 6 8
Scale 1:200

0 0.5 1 Metres 3 4 5
Scale 1:100

SCALE 1:50 @ A1 DRAWING No. REV.
DATE OCT '25
DRAWN LK
CHECKED DV
6029-4 A