



GROUND FLOOR PLAN

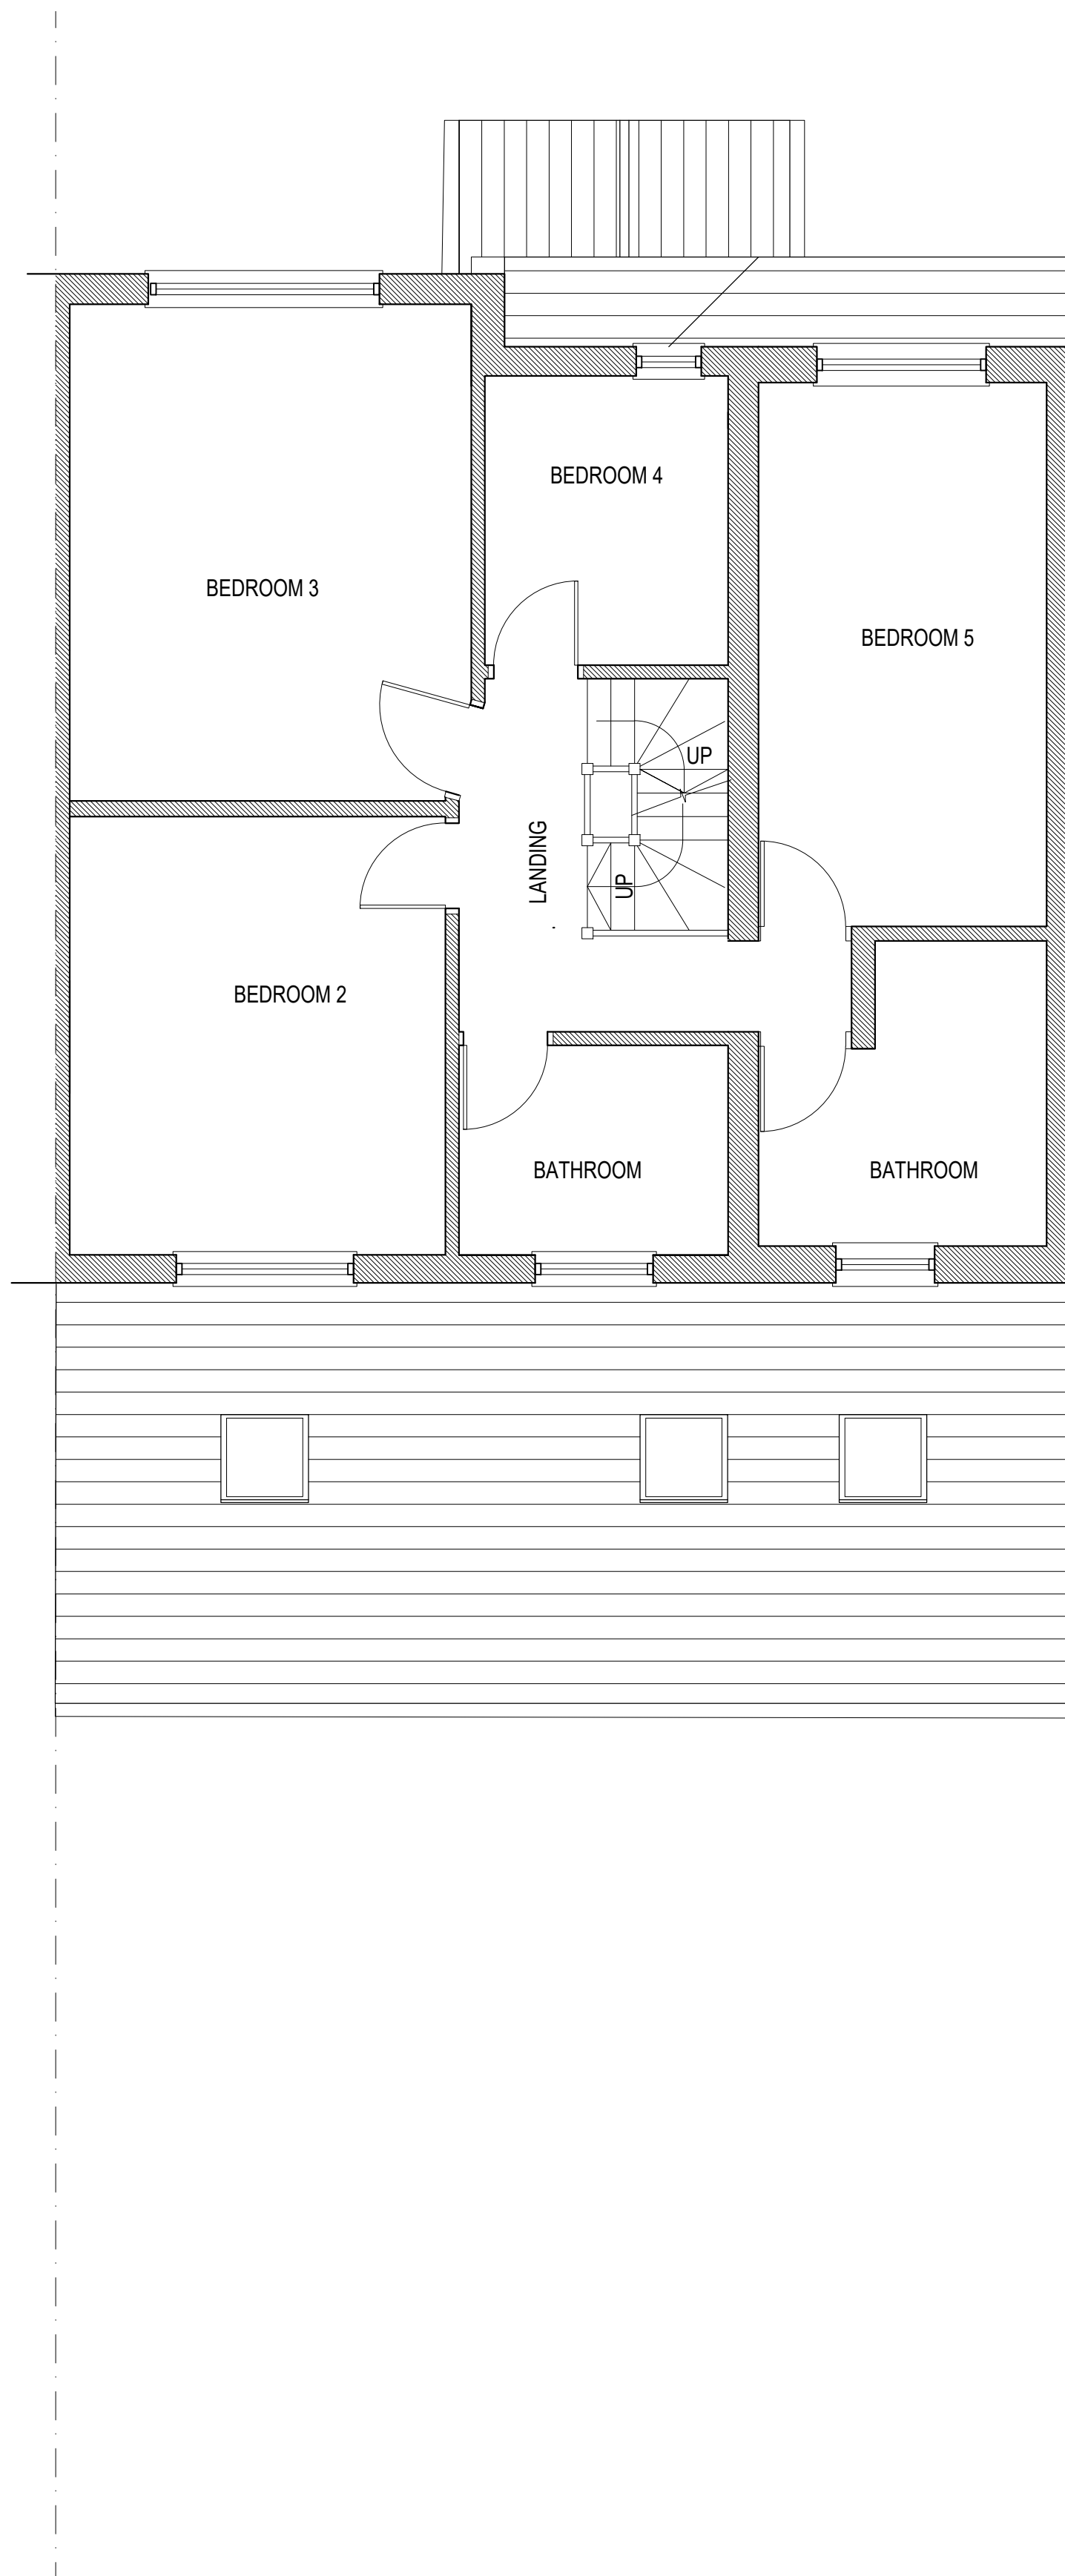

FIRST FLOOR PLAN

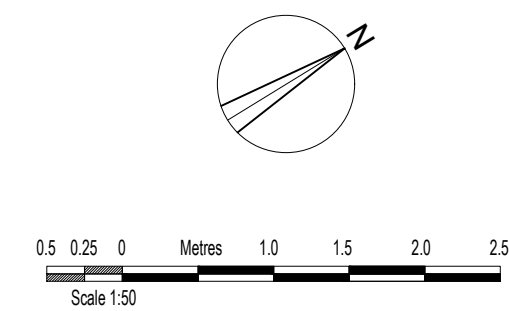

AMENDMENTS	DATE	REV.
COPYRIGHT RESERVED		
ALL SCALED DIMENSIONS MUST BE VERIFIED ON SITE		

JOB
188 Church Road, Hayes, UB3 2LS
CLIENT
DRAWING PROPOSED PLANS

DALE VENN ARCHITECTS
Architects, Planners & Surveyors
HIGH HOUSE, HARLINGTON ROAD, HILLINGDON, MIDDLESEX 01895-237345

SCALE 1:50 @ A1	DRAWING No.	REV.
DATE OCT '25	6029- 5	
DRAWN LK		
CHECKED DV		