

Scale 1:100



1 Proposed Front Elevation

SCALE: 1:100




2 Proposed Rear Elevation

SCALE: 1:100



3 Proposed Side Elevation

SCALE: 1:100

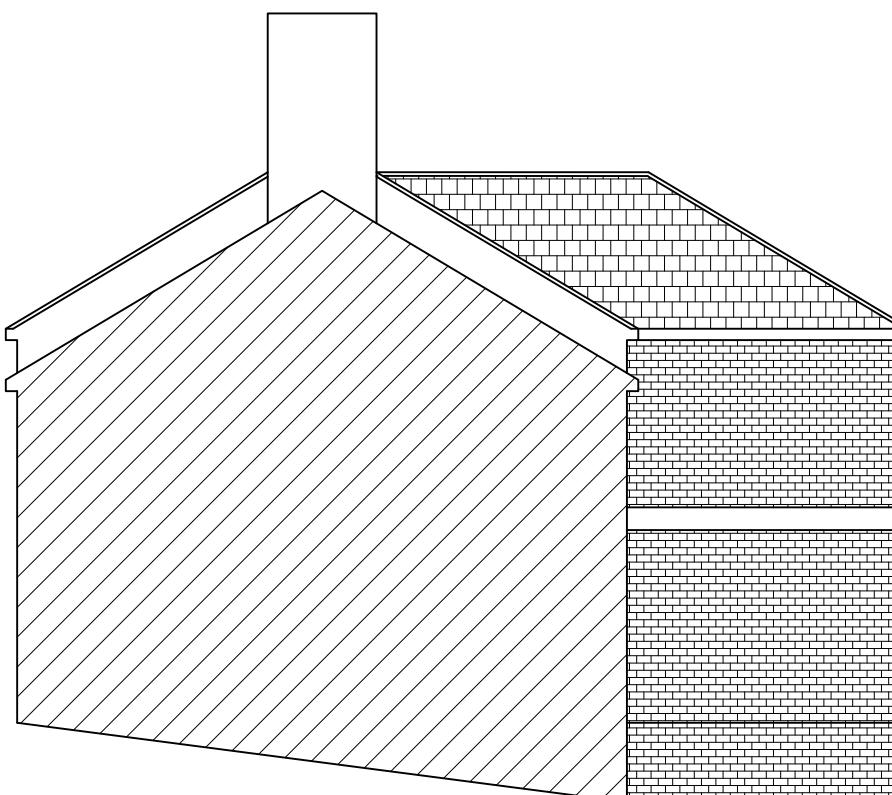

4 Proposed Side Elevation

SCALE: 1:100

Notes:

1. THIS DRAWING IS COPYWRITTEN AND IT MAY NOT BE REPRODUCED IN WHOLE OR PART OR USED FOR THE MANUFACTURE OF ANY ARTICLE WITHOUT THE EXPRESS PERMISSION OF THE COPYRIGHT HOLDERS.
2. WORK TO FIGURED DIMENSIONS ONLY.
3. THIS DRAWING IS TO BE READ IN CONJUNCTION WITH ALL RELEVANT ARCHITECTS AND ENGINEERS DRAWINGS AND SPECIFICATIONS.
4. ALL PROPOSED MATERIALS ARE TO MATCH THE EXISTING. BRICKWORK TO MATCH AS CLOSELY TO THE EXISTING, ROOF TILES TO MATCH EXISTING, GLAZING TO MATCH EXISTING.
5. GLAZING SHOWN ON THE BOUNDARY IS TO CONTAIN OBSCURED GLASS

B	Extension depth reduced	HD	05/06/23
C	Bedroom 4 window moved as per officers comments	HD	05/07/2023
REV:	DESCRIPTION:	BY:	DATE:
STATUS:	Planning		
		MSD Design + Build	
CLIENT:	Mr Rajinder Singh Rehal 48 Lawrence Road Hayes UB4 8QB		
ARCHITECT:	MSD Design & Build E: msdbulldesign@gmail.com T: 07849966744		
SITE:	48 Lawrence Road Hayes		
TITLE:	Proposed Elevations		
SCALE AT A3:	1:100	DATE:	Apr 2023
PROJECT NO:	DRAWING NO:	DRAWN:	HD
48LR	48LR/005/PL	CHECKED:	HD
		REVISION:	B