



**Existing Ground floor Plan**

Scale:1:100

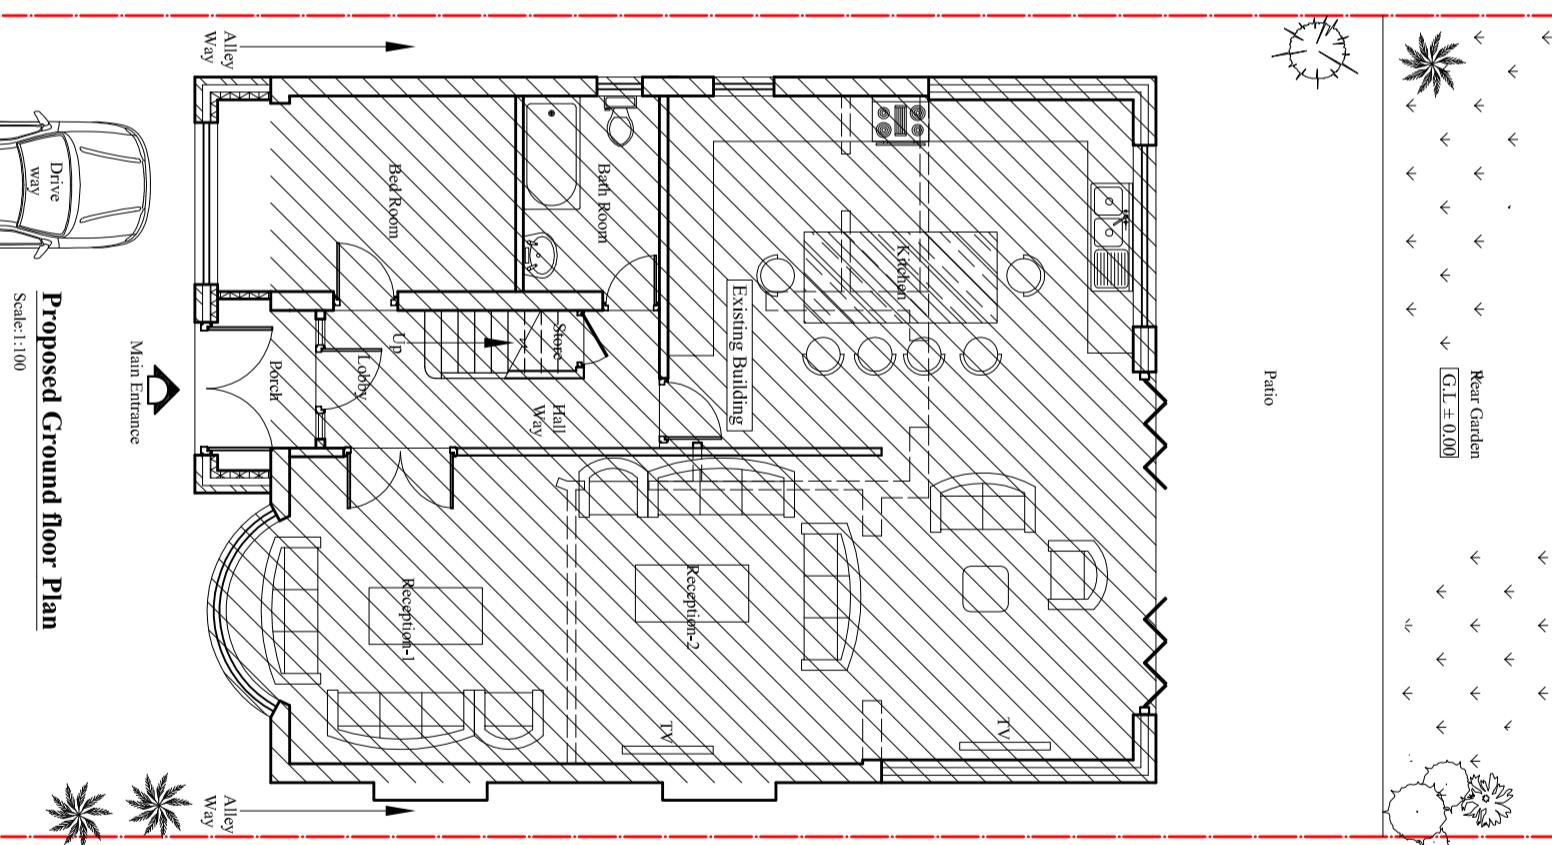


**Proposed Ground floor Plan**

Scale:1:100

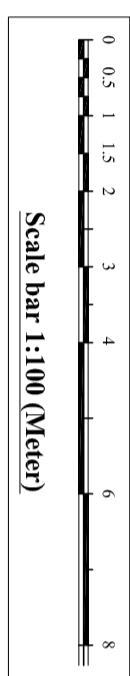

**Scale bar 1:100 (Meter)**

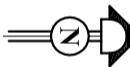

PLANNING				
Status:				
<b>Title:</b>				Existing and Proposed Ground floor plans.
<b>Drawn by:</b>				Str. Er. Checked by: L.P. ... R.k
Project no:	Sheet Size			Sheet no.
<b>BAL-51H</b>	<b>A3</b>			
Date:	Scale:			
13/08/2022	1:100			
<b>01</b>				