


Scale bar 1:100 (Meter)

Notes:  
 © 2022 Blue Architecture Limited.  
 All rights reserved.  
 All drawings are for the purpose of gaining  
 Planning Permission approval only.  
 All written dimensions to be taken in  
 preferences to scaled dimensions.

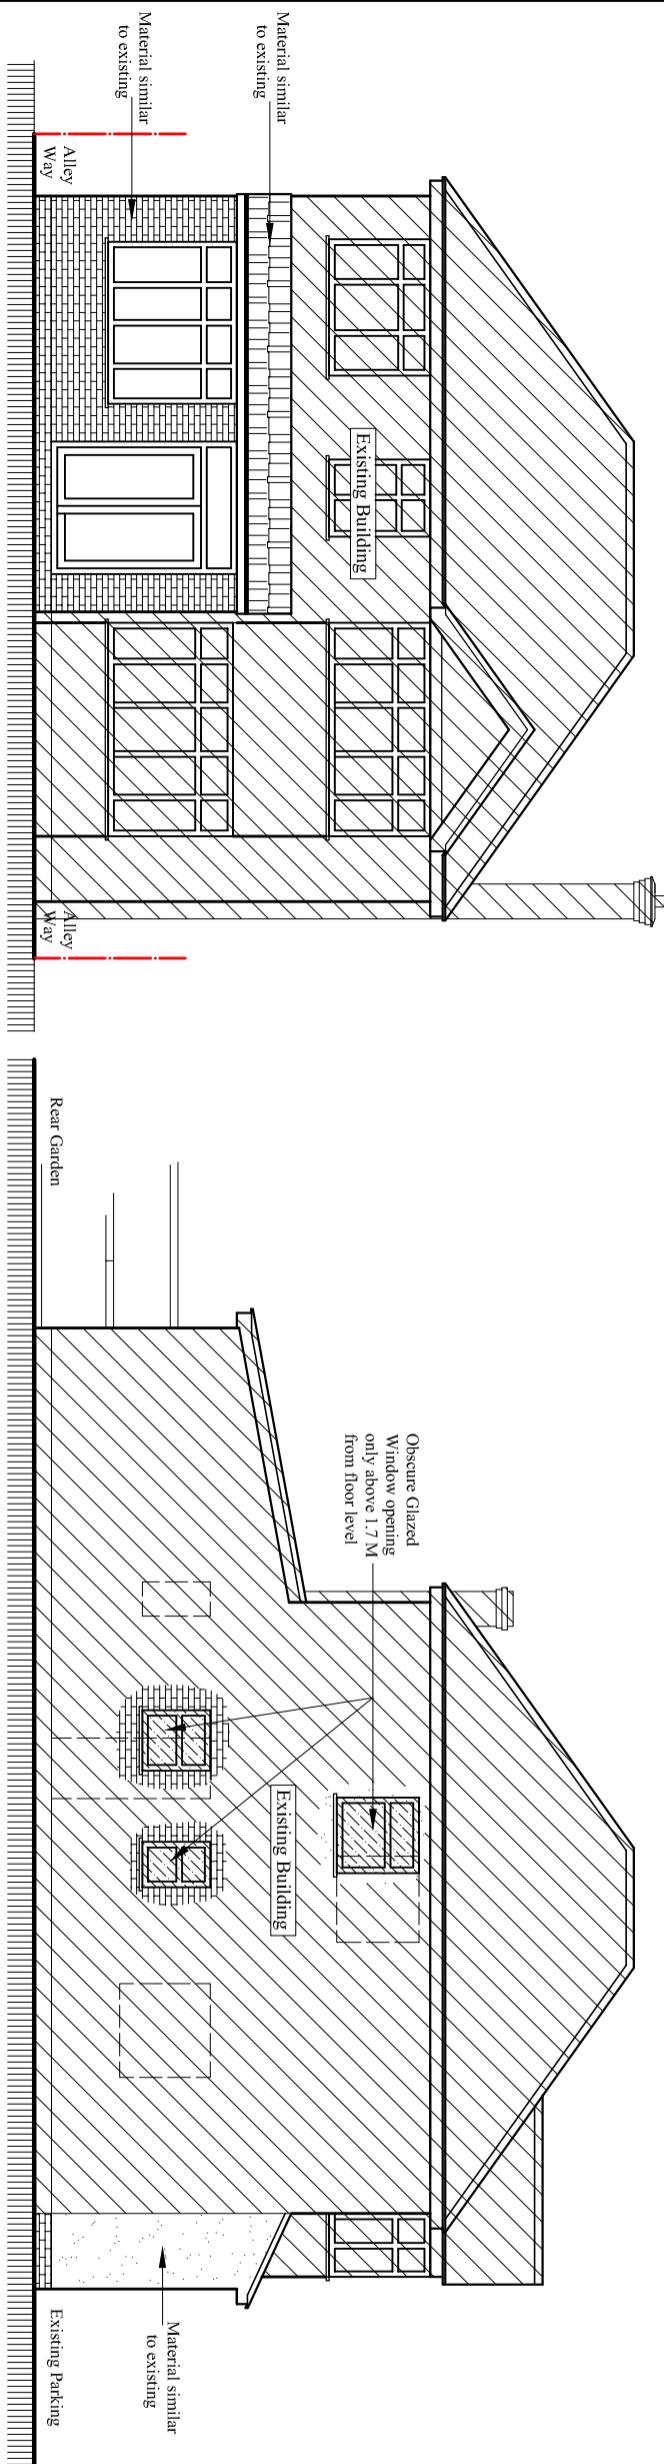


Proposed South Elevation

Scale: 1:100

Proposed West Elevation


Scale: 1:100

Existing and Proposed Elevations-1

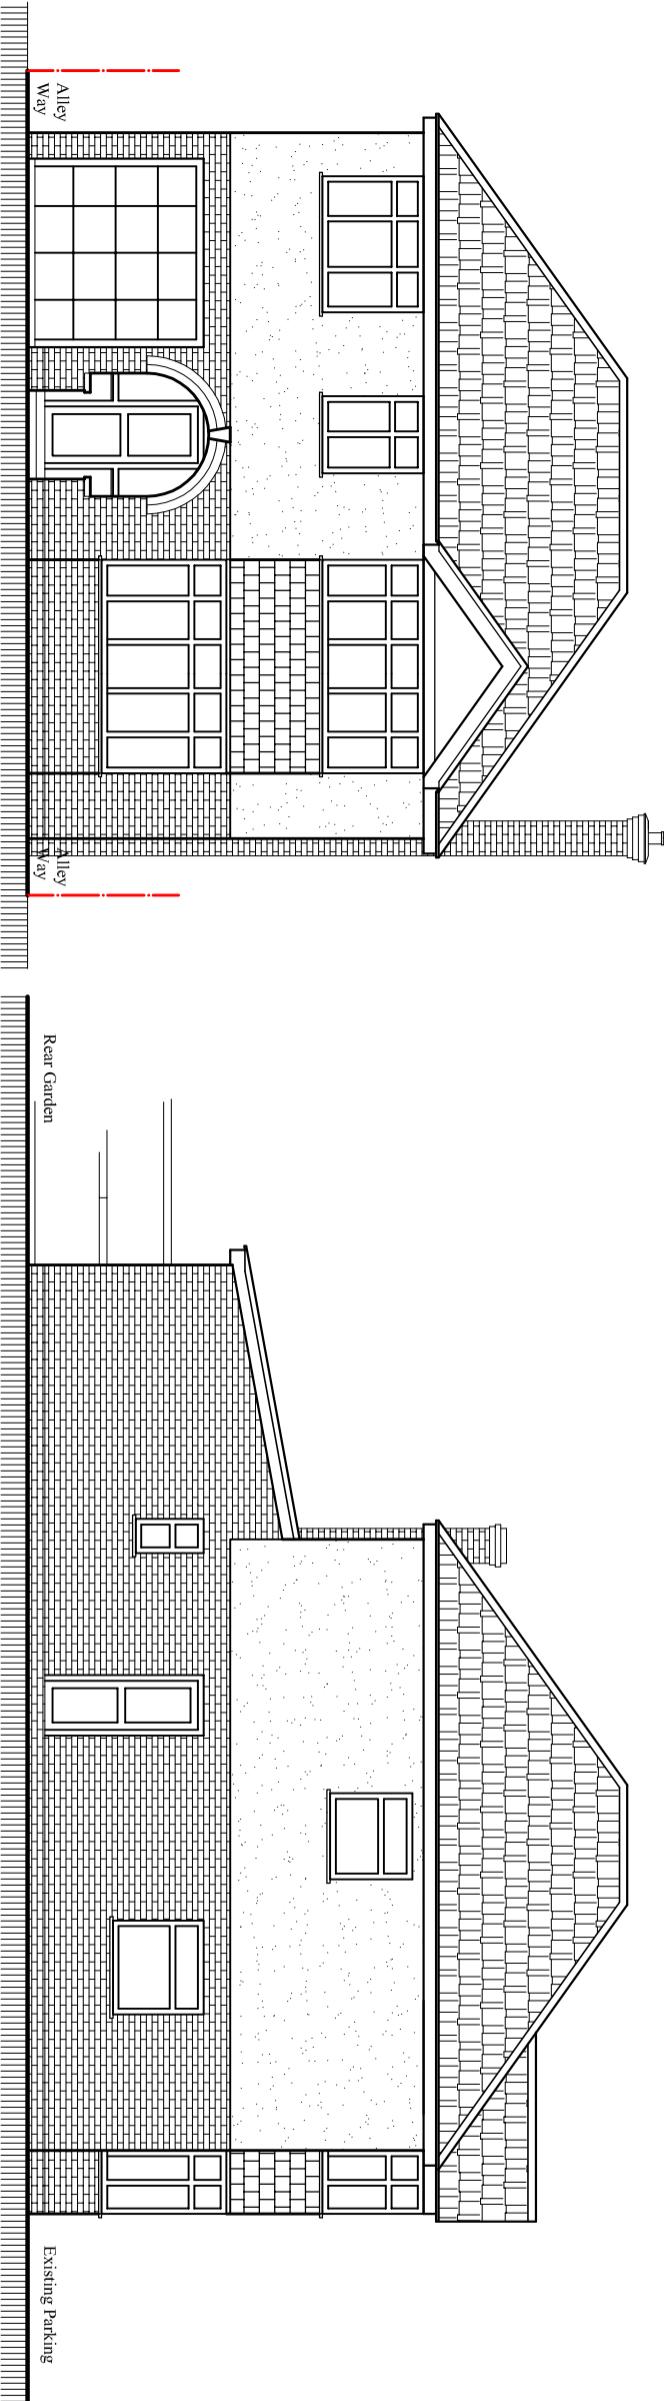

Existing South Elevation

Scale: 1:100

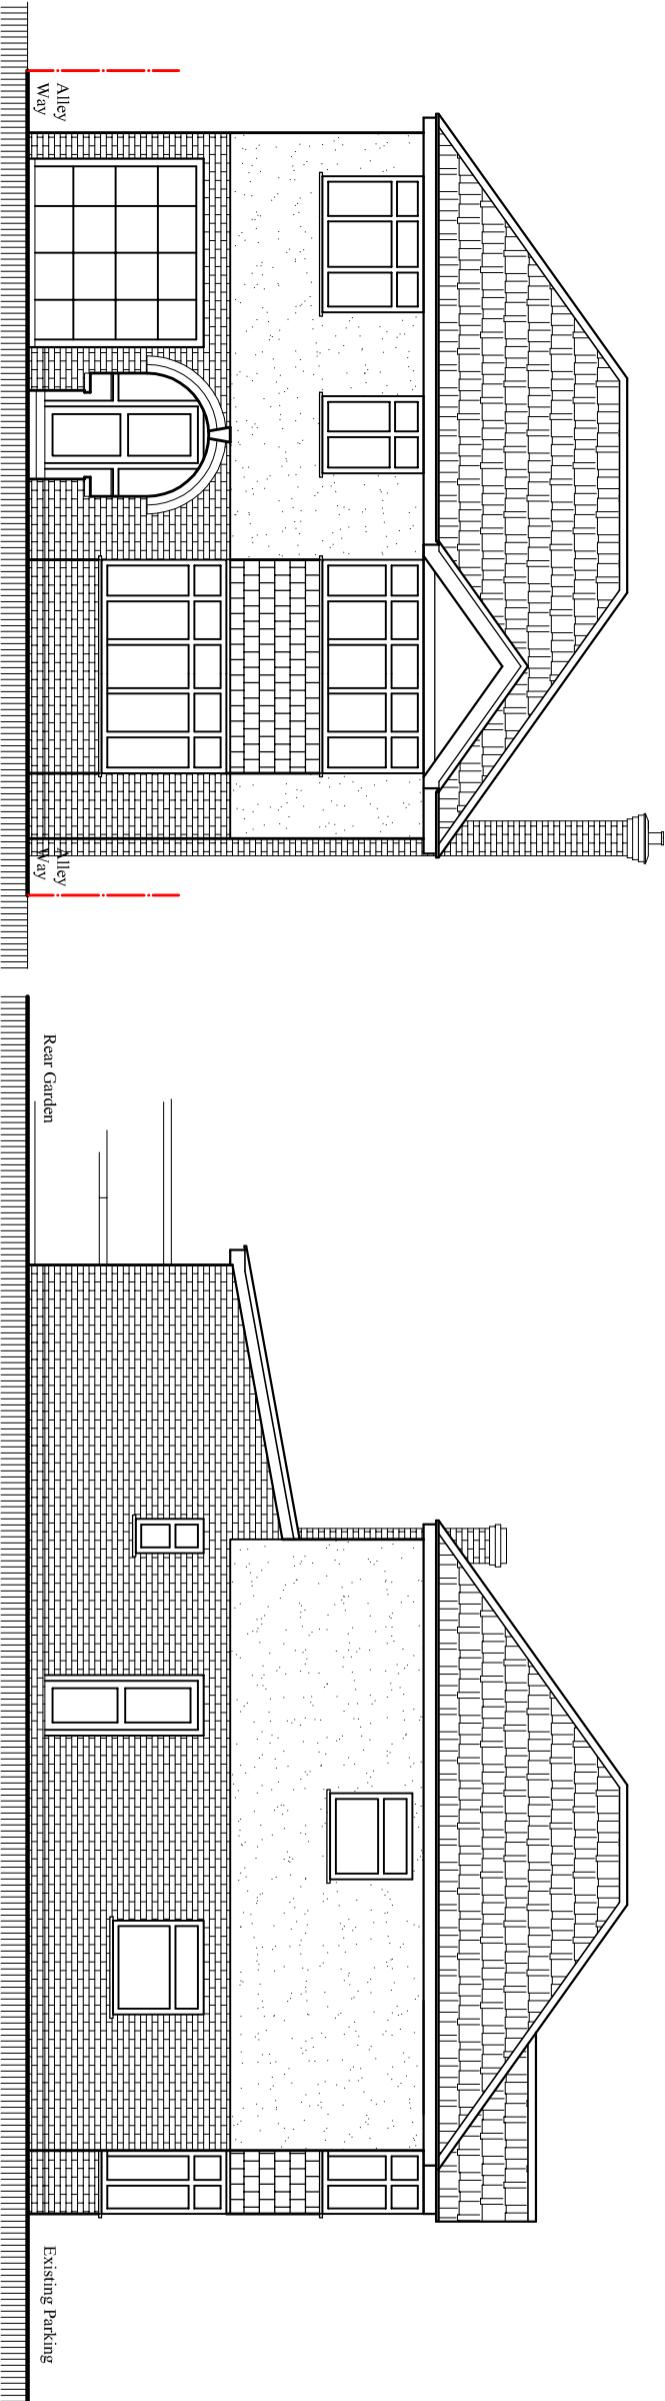

Existing West Elevation

Scale: 1:100

**Mr. Ragbir Singh Chopra**

**Project:**  
 Existing garage conversion into Habitable room,  
 extending garage at front incorporate with porch  
 and external alteration.

**Location:**  
 51 Hillingdon Hill, Uxbridge,  
 Middlesex, UB10 0JG.

**Status:**  
 PLANNING

Drawn by: **L.P** Str. Er. **R.K** Checked by:  
 Project no: **BAL-51H** Sheet Size **A3** Sheet no.  
 Date: **13/08/2022** Scale: **1:100**