

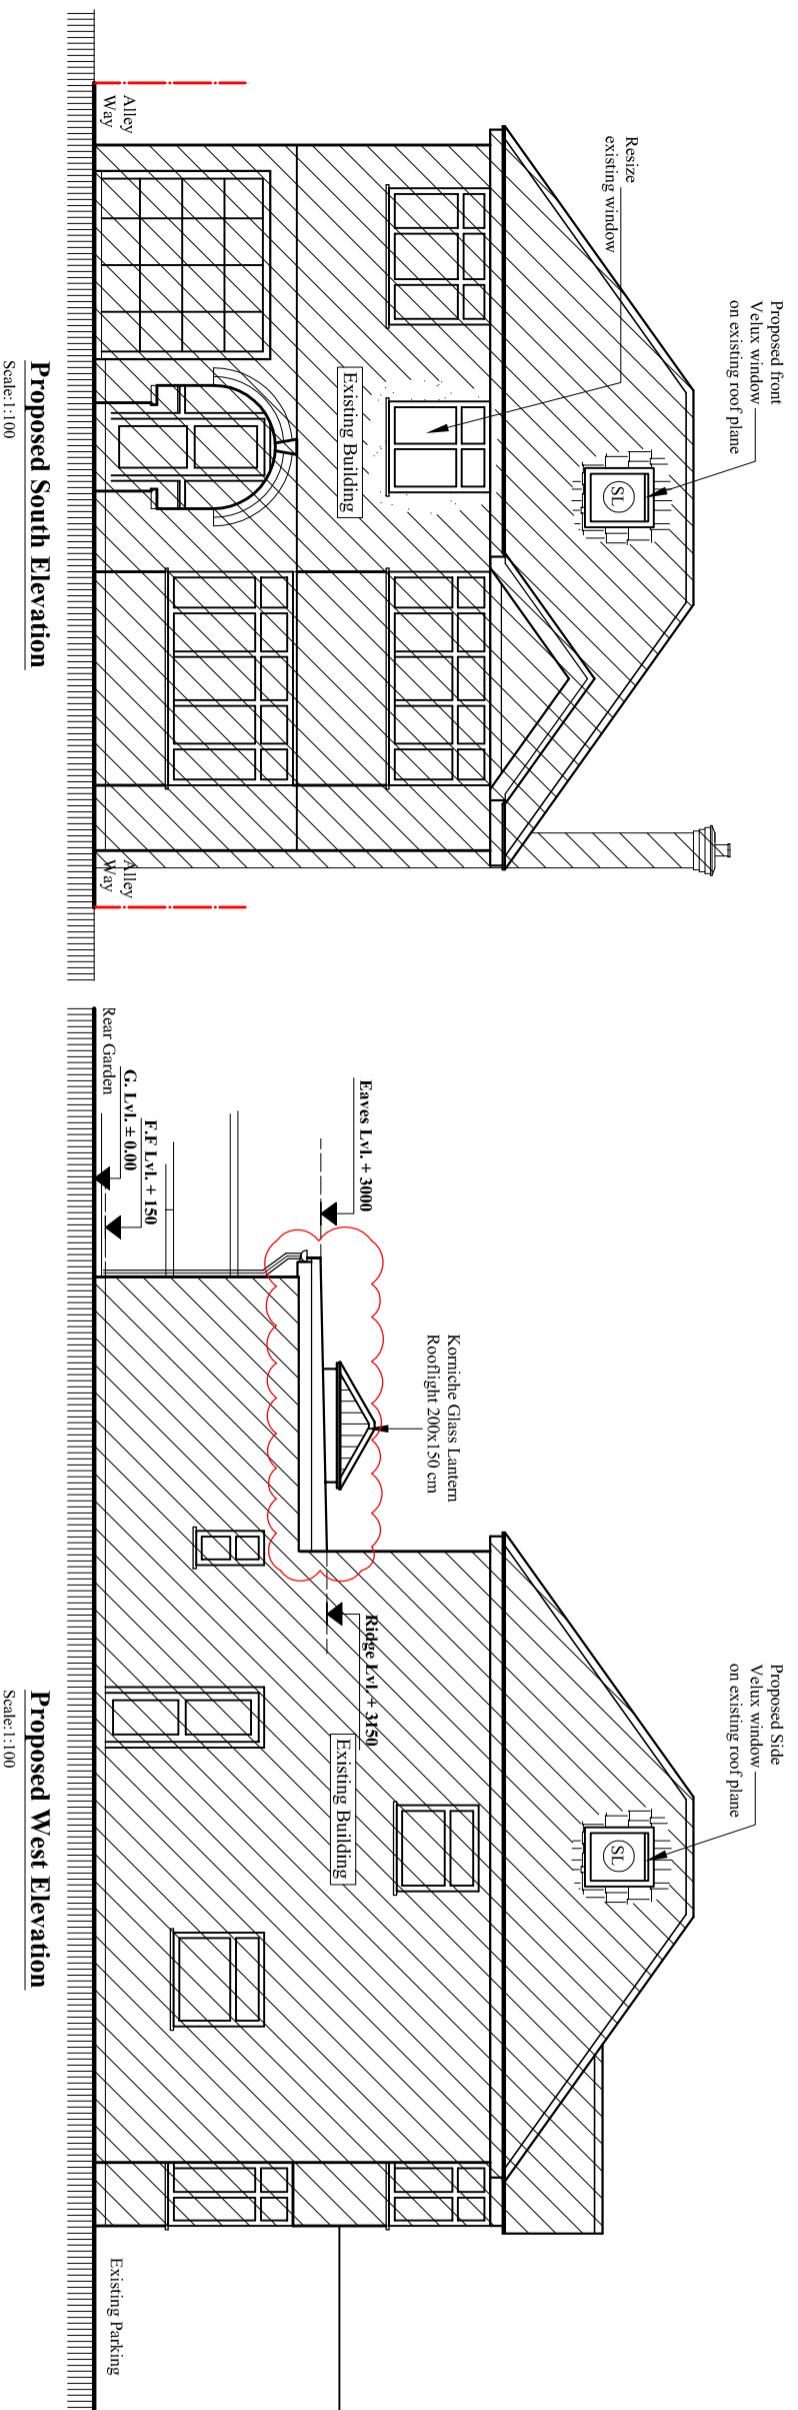


Proposed South Elevation

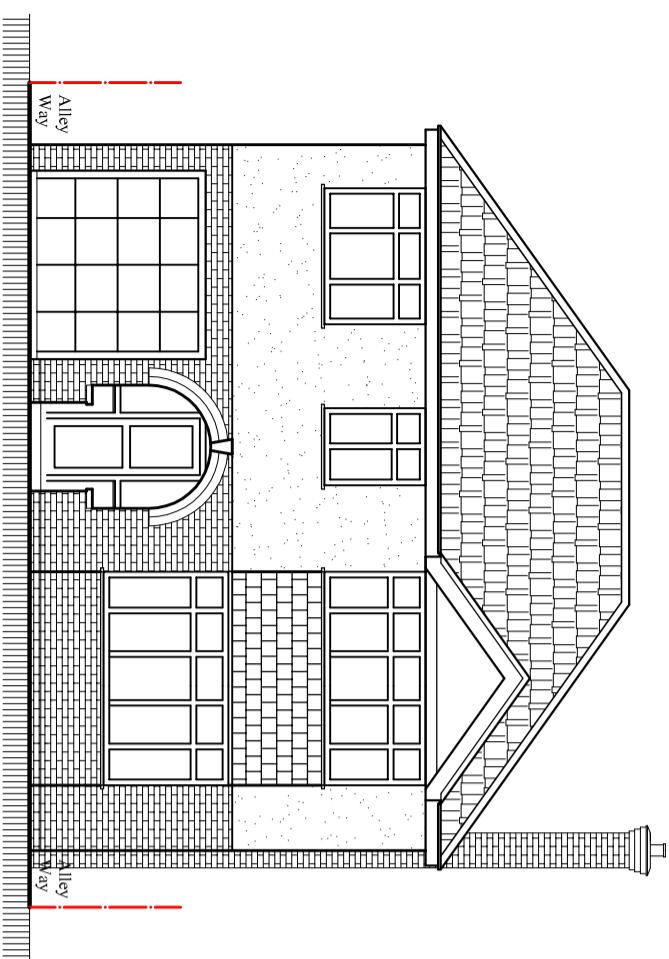


Proposed West Elevation

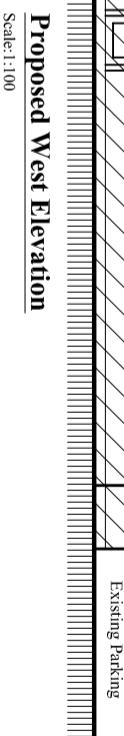

Existing South Elevation

Scale: 1:100

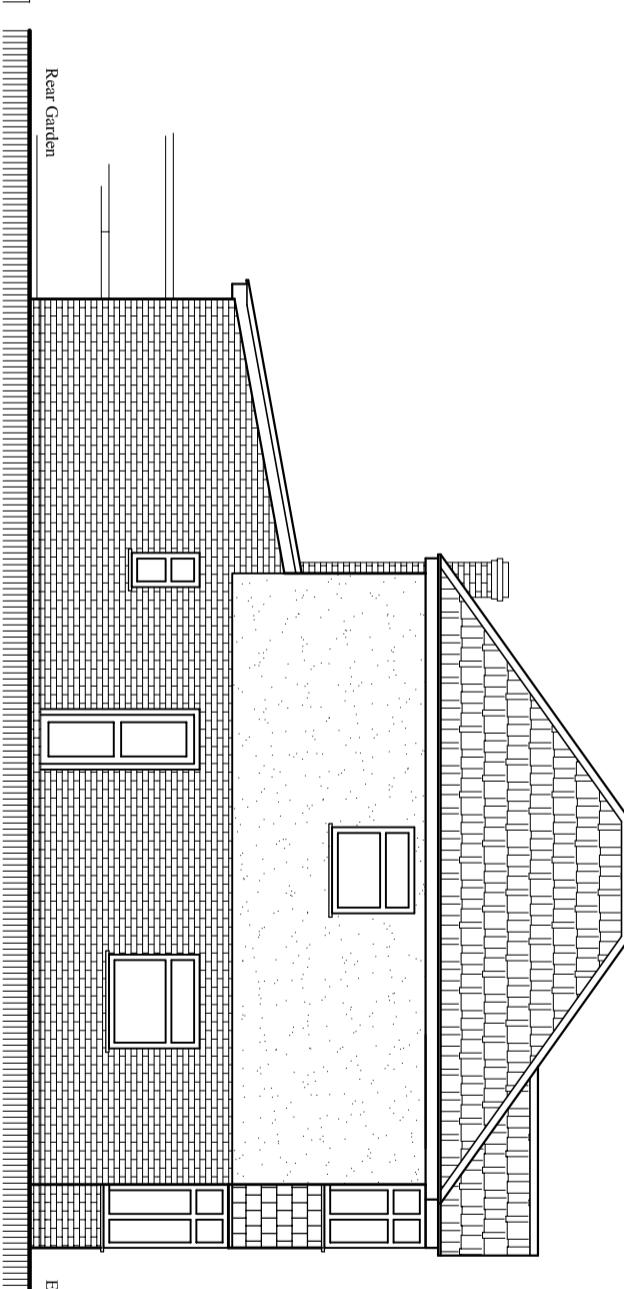

Existing West Elevation

Scale: 1:100

Project:
Existing single storey rear roof altered to Flat, External front and back existing window resize, Rear chimney stack remove and four velux windows on top of existing roof plane.

Location:
51 Hillingdon Hill, Uxbridge, Middlesex, UB10 0JG.

Status: PLANNING

Client:
Mr. Ragbir Singh Chopra.

Existing and Proposed Elevations-1				
Drawn by: L.p	Str. Er. ---	Checked by: R.k		
Project no: BAL-51HH	Sheet Size A3	Sheet no.		
Date: 22/02/2023	Scale: 1:100			

Notes:
© 2023 Blue Architecture Limited.
All rights reserved.
All drawings are for the purpose of gaining Planning Permission approval only.
All written dimensions to be taken in preferences to scaled dimensions.

Contact:
Email: info@bluearcdesign.co.uk,
Cell: 044 + 078 3293 8374
Web site: www.bluearcdesign.co.uk

BLUE ARCHITECTURE LIMITED
Consulting Architects, Engineers and Interiors,
102 Dorchester Way, Hayes, Middlesex,
UB4 0HY, London.