
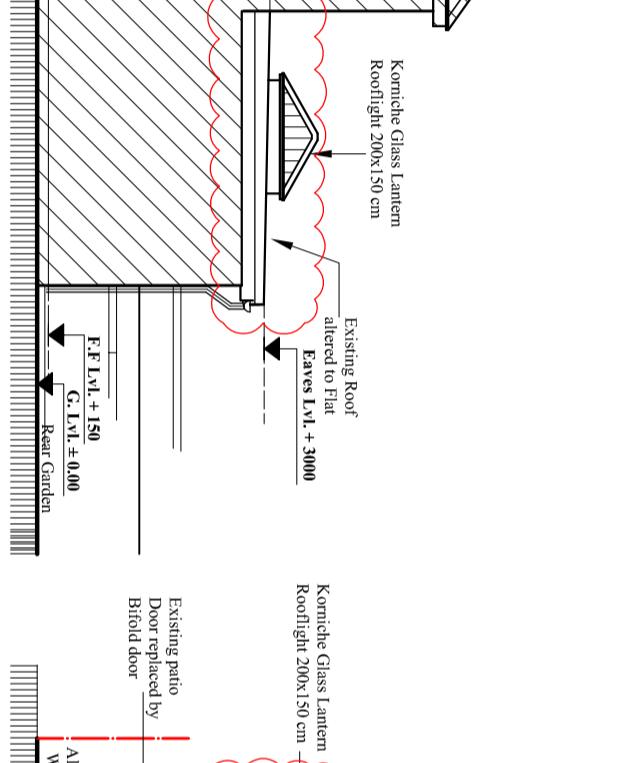


Proposed Side  
 Velux window  
 on existing roof plane

Proposed Back  
 Velux window  
 on existing roof plane


Resize  
 existing window

Notes:  
 © 2023 Blue Architecture Limited.  
 All rights reserved.  
 All drawings are for the purpose of gaining  
 Planning Permission approval only.  
 All written dimensions to be taken in  
 preferences to scaled dimensions.

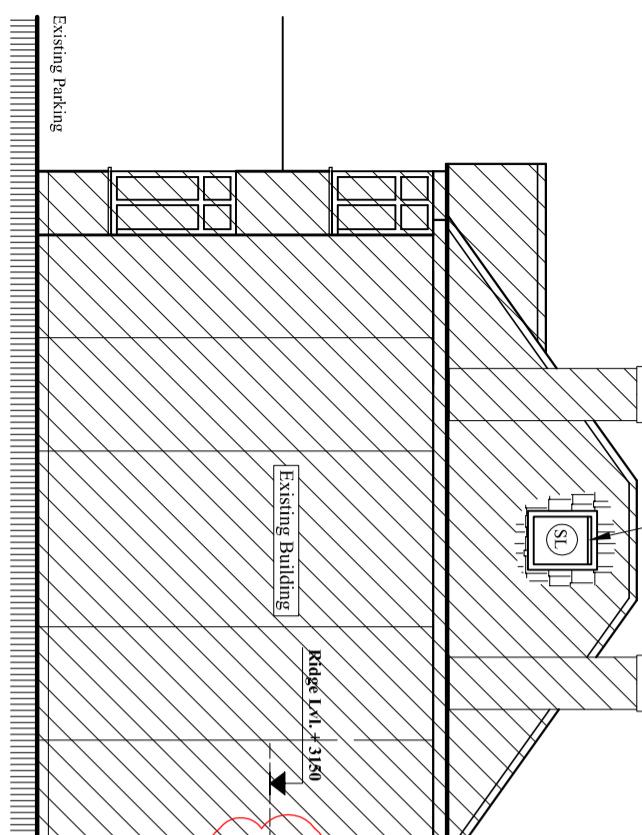


**Proposed East Elevation**

Scale:1:100

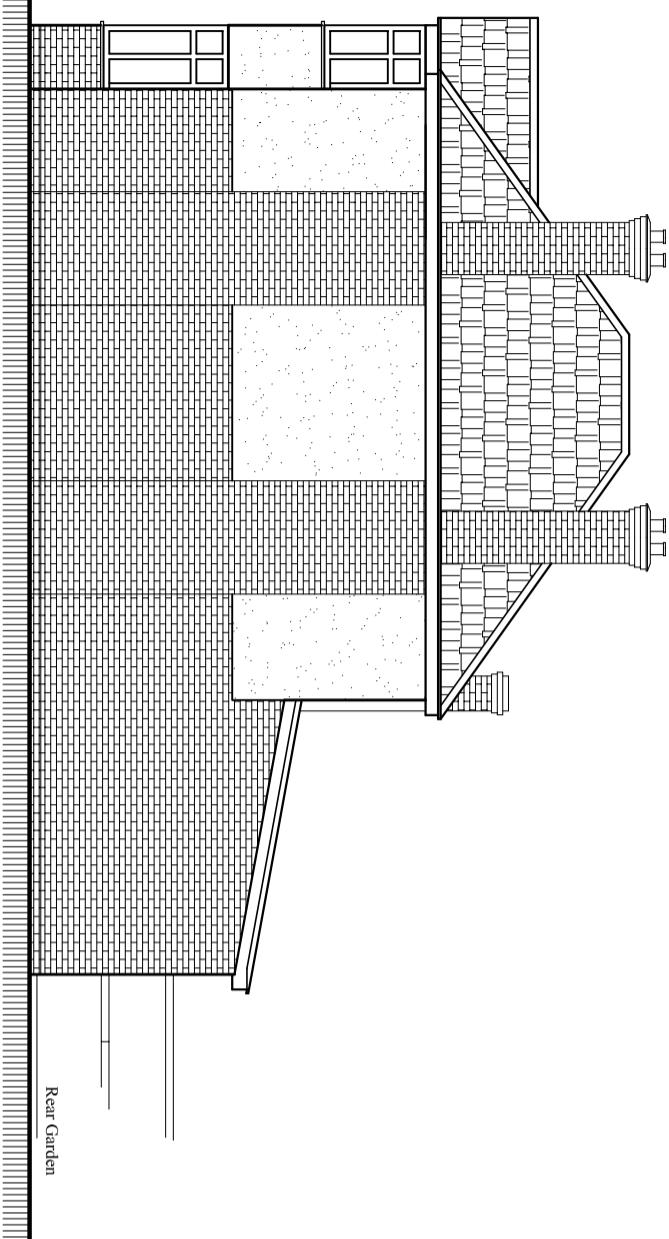

**Existing East Elevation**

Scale:1:100

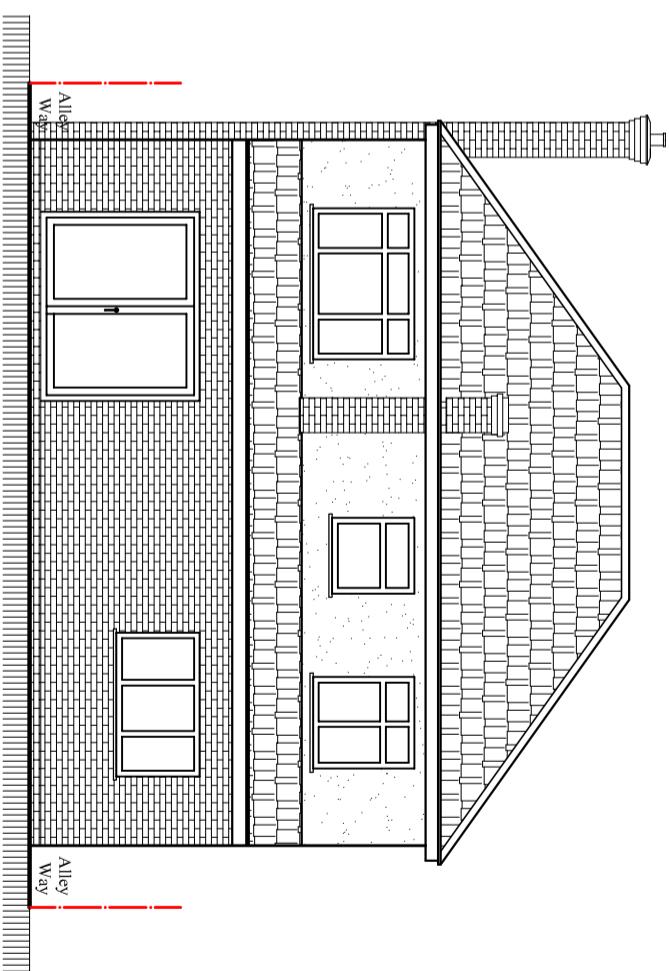

**Existing North Elevation**

Scale:1:100

**Mr. Ragbir Singh Chopra.**  
 Client:

**Project:**  
 Existing single storey rear roof altered to Flat,  
 External front and back existing window resize,  
 Rear chimney stack remove and four velux  
 windows on top of existing roof plane.

**Location:**  
 51 Hillingdon Hill, Uxbridge,  
 Middlesex, UB10 0JG.

**Status:**  
 PLANNING

**Title:**  
 Existing and Proposed Elevations-2

Drawn by:	Str. Er.	Checked by:
L.p	---	R.k
Project no:	Sheet Size	Sheet no.
<b>BAL-51HH</b>	<b>A3</b>	
Date:	Scale:	
22/02/2023	1:100	
<b>5R</b>		