



Existing walls to be demolished

New proposed walls


Existing walls

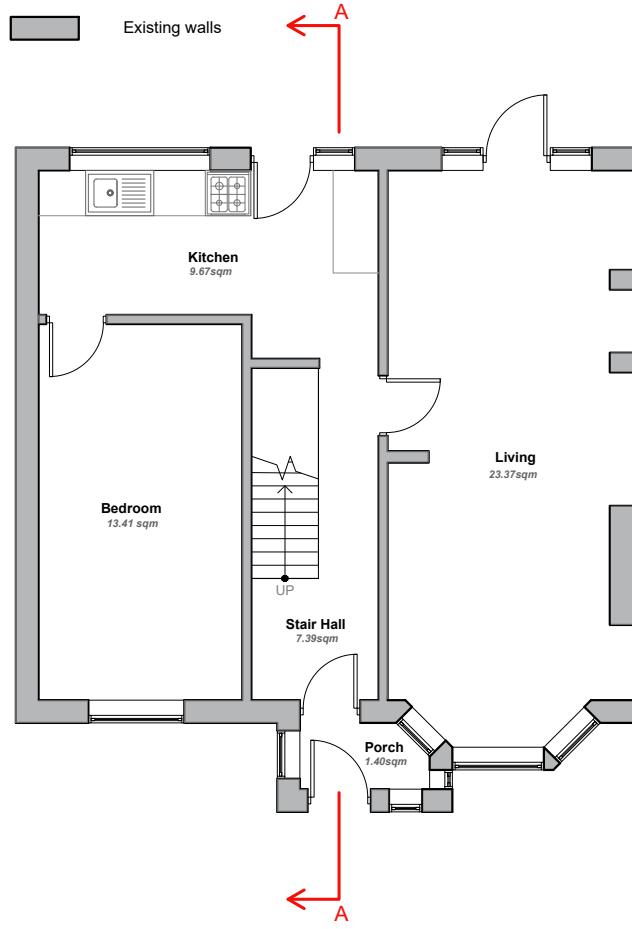


GROUND FLOOR  
GIA = 85.00sqm

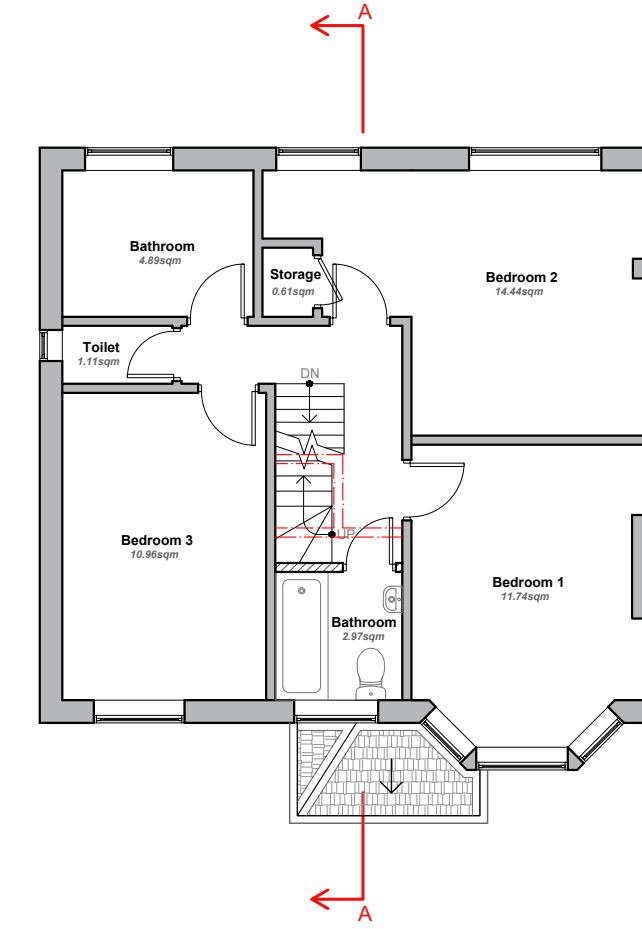

FIRST FLOOR  
GIA = 55.90sqm

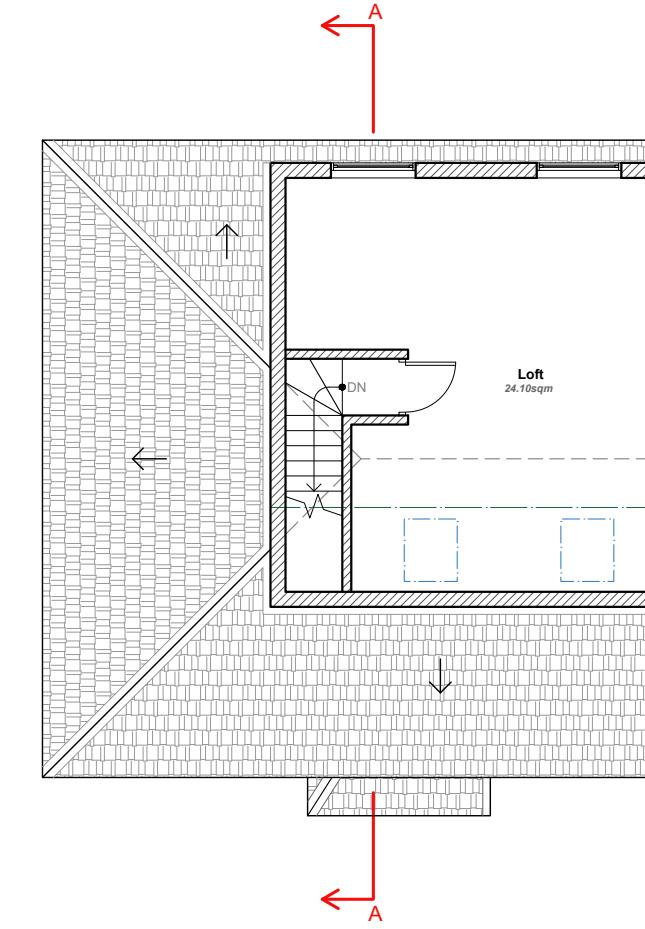

LOFT PLAN  
GIA = 27.60sqm

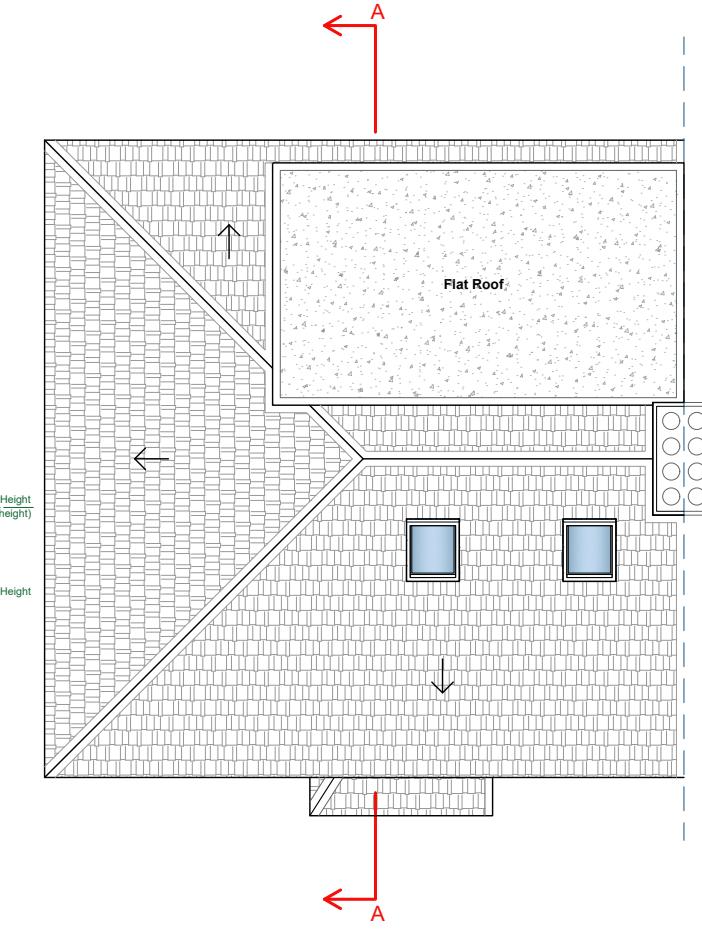

ROOF PLAN

TOTAL PROPOSED GIA = 168.50 SQM



**EXCEL**  
Planning

Tel: 020 3576 0996  
Email: info@excelplanning.co.uk  
Address: 45 Stamford Hill, London, N16 5SR


Revision	Revision Date


ADDRESS  
53 Hayes End Rd,  
Hayes  
UB4 8EJ




SHEET NUMBER:  
P001  
DRAWING TITLE:  
Proposed Floor Plans  
DATE: 28/11/2024  
SCALE: 1:100 @ A3

Copyright in the design and this drawing is the property of Excel Planning Ltd. Reproduction in whole or in part is forbidden without written permission of Excel Planning Ltd. This drawing must be read in conjunction with all other relevant documentation and drawings.  
Excel Planning Ltd accepts no liability for any expense, loss or damage of whatever nature and however arising from any variation which has not been referred to them and their approval obtained.  
Do not scale from this drawing, only figured dimensions are to be used. All dimensions to be cross-checked on-site prior to manufacture and construction. Any discrepancies to be reported to Excel Planning Ltd immediately.

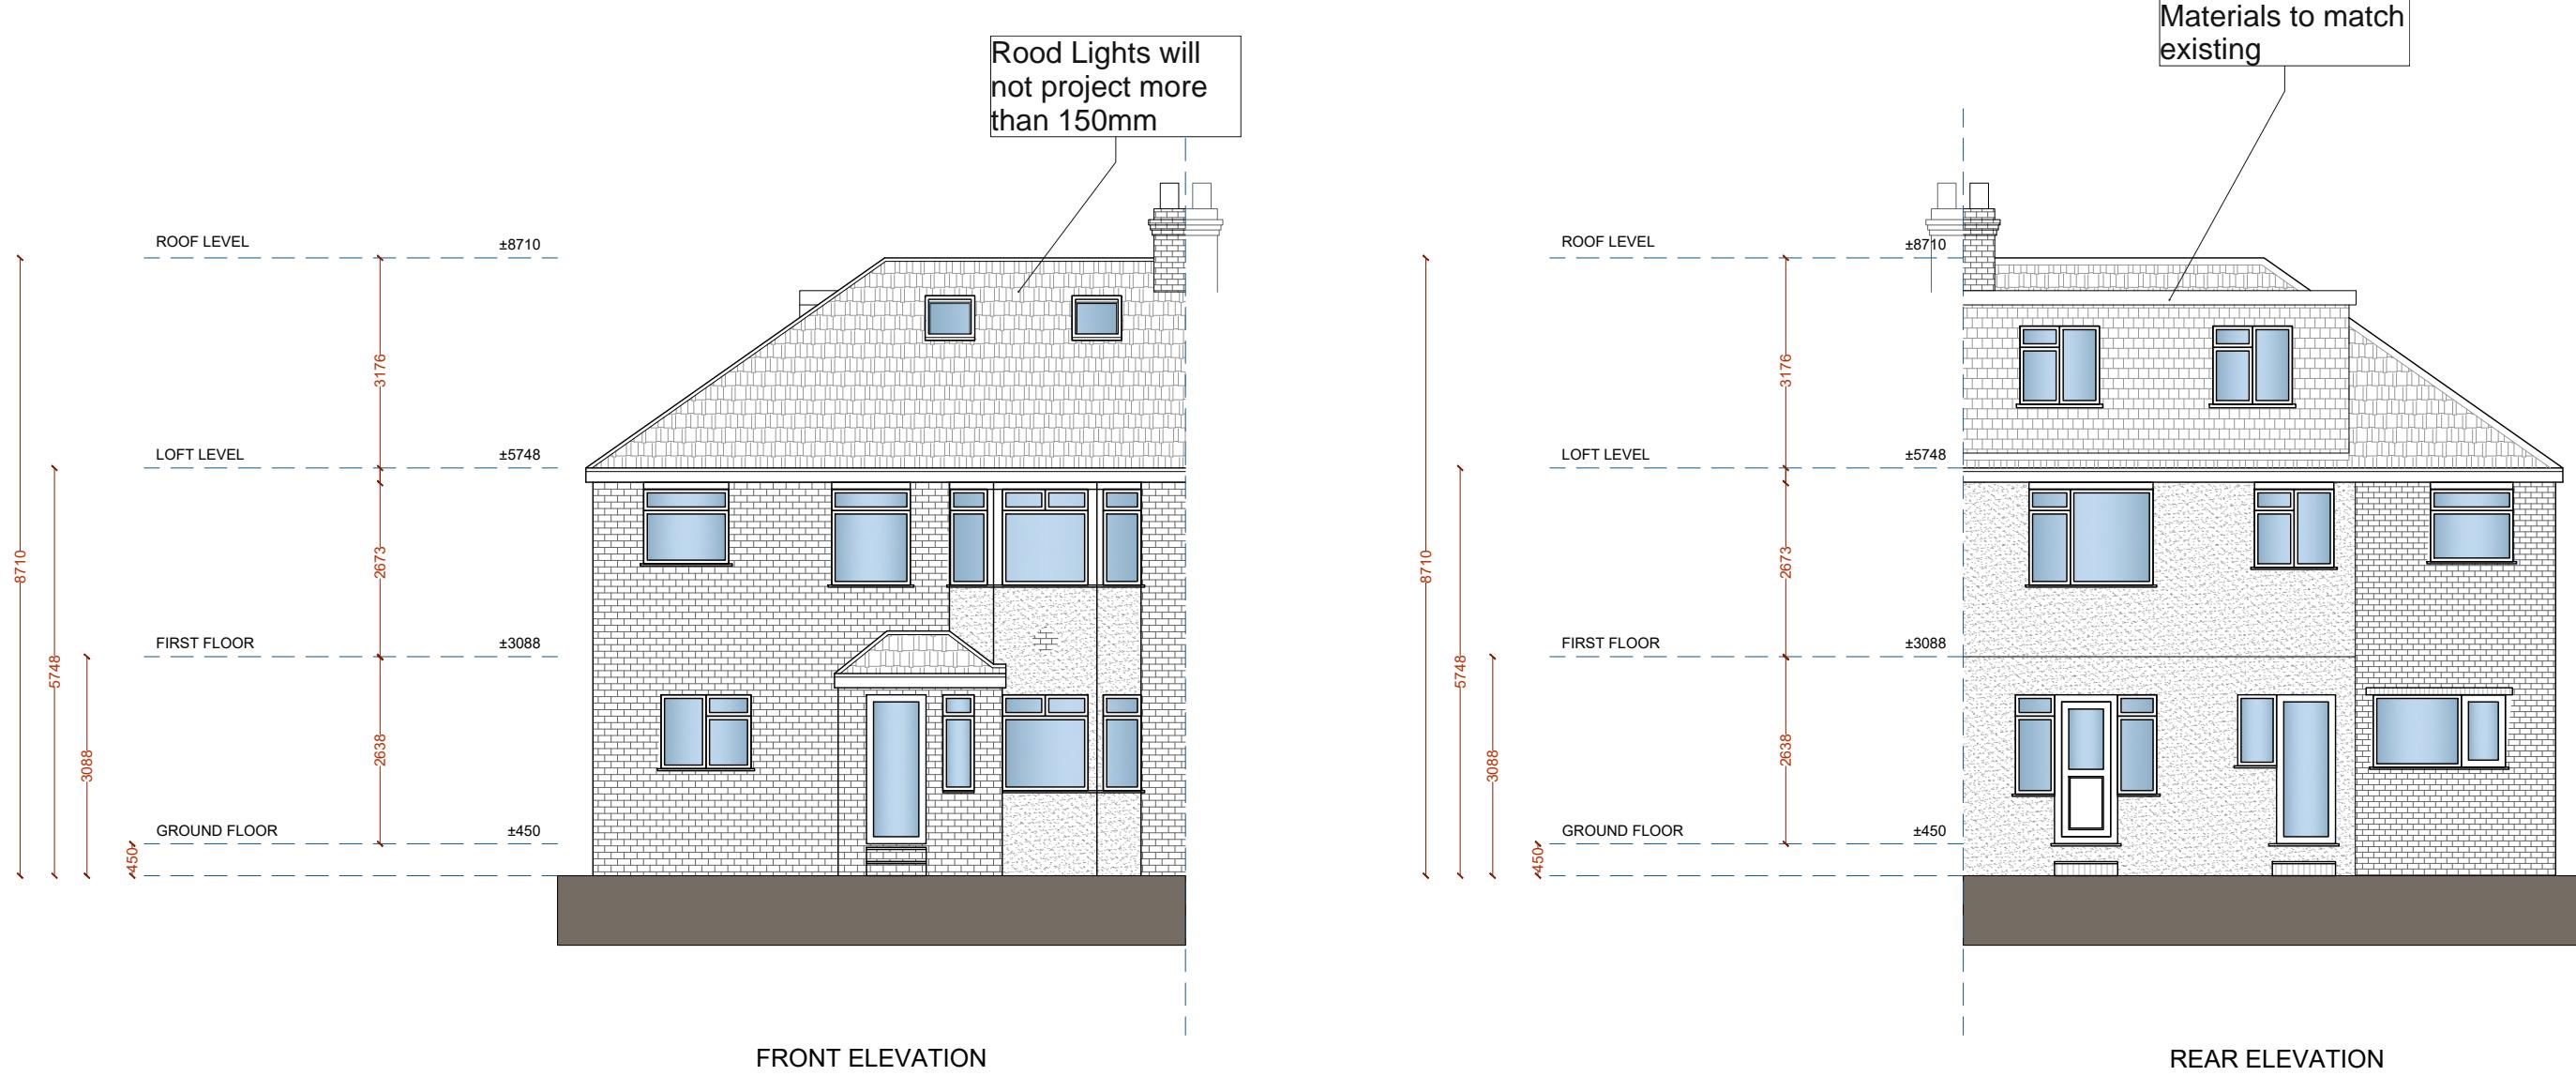

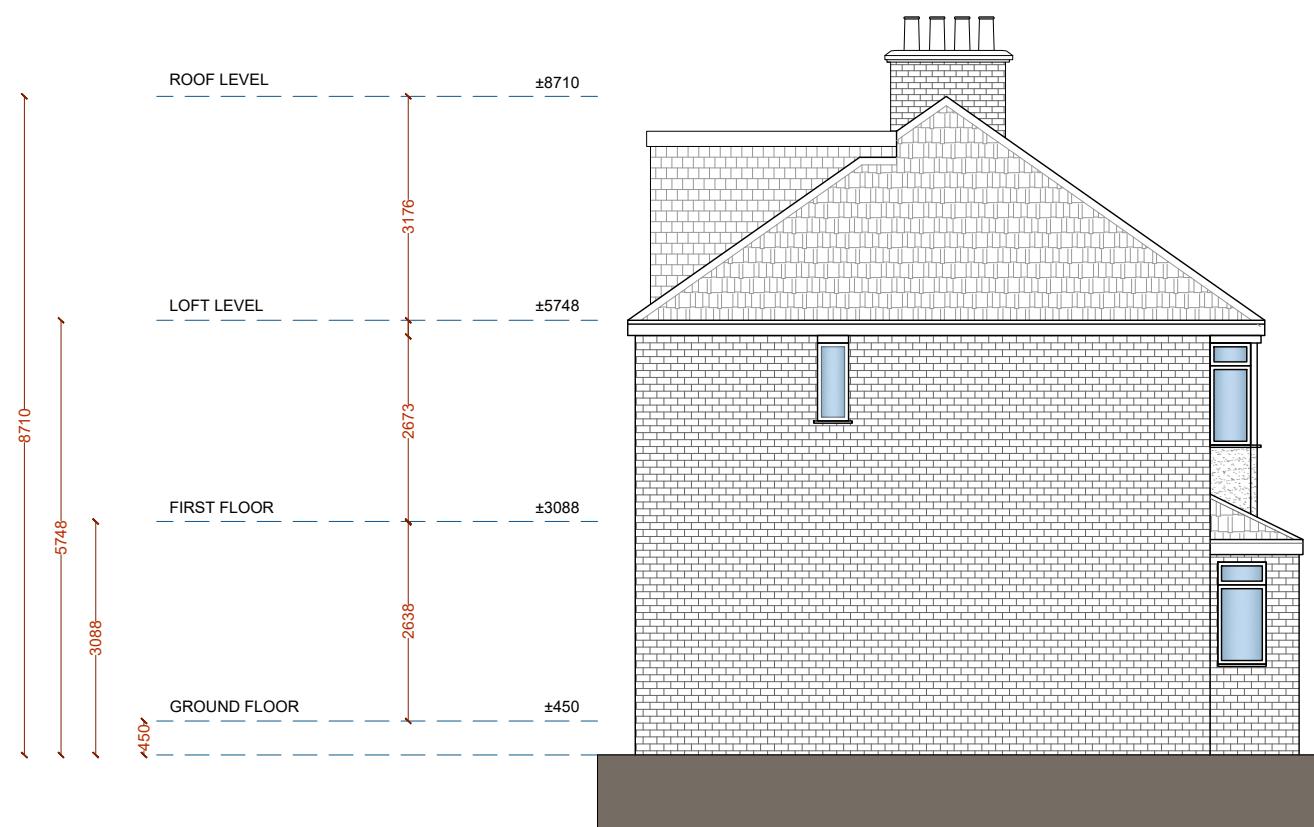

LEFT SIDE ELEVATION

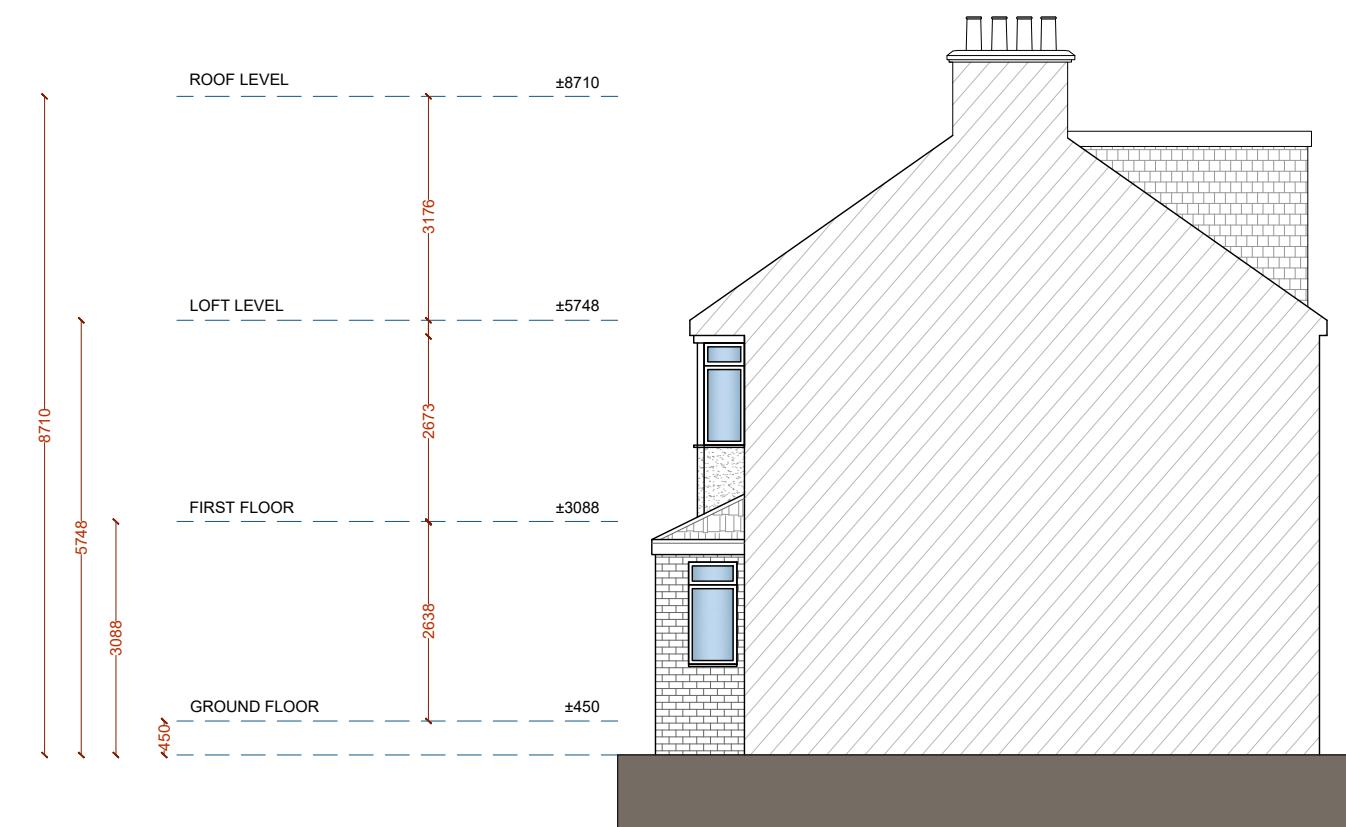

RIGHT SIDE ELEVATION



Revision	Revision Date

ADDRESS

53 Hayes End Rd,  
Hayes  
UB4 8EJ



SHEET NUMBER:  
P003


DRAWING TITLE:  
Proposed Side Elevations

DATE: 28/11/2024  
SCALE: 1:100 @ A3

Copyright in the design and this drawing is the property of Excel Planning Ltd. Reproduction in whole or in part is forbidden without written permission of Excel Planning Ltd. This drawing must be read in conjunction with all other relevant documentation and drawings.

Excel Planning Ltd accepts no liability for any expense, loss or damage of whatever nature and however arising from any variation which has not been referred to them and their approval obtained.

Do not scale from this drawing, only figured dimensions are to be used. All dimensions to be cross-checked on-site prior to manufacture and construction. Any discrepancies to be reported to Excel Planning Ltd immediately.

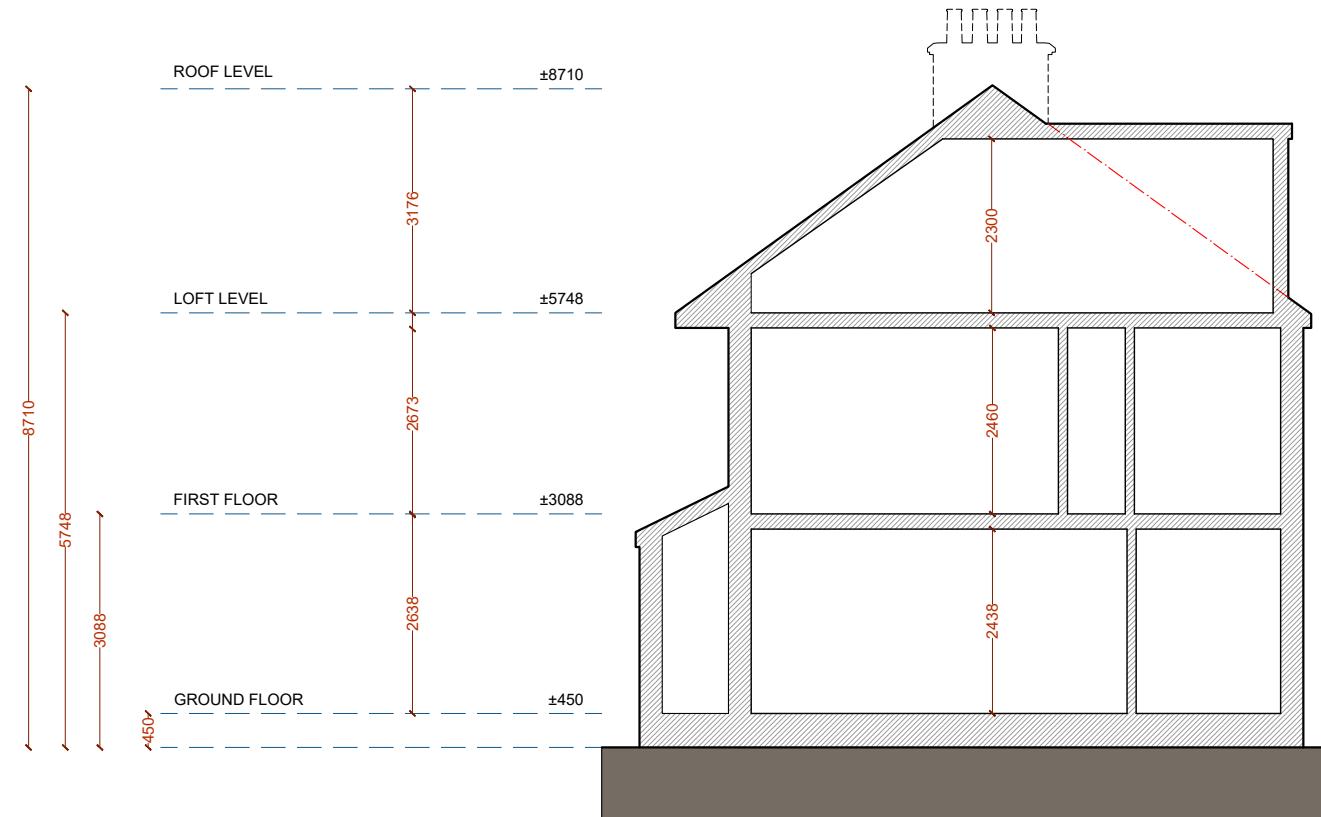

<b>EXCEL</b> <small>Planning</small>	<b>Tel:</b> 020 3576 0996 <b>Email:</b> info@excelplanning.co.uk <b>Address:</b> 45 Stamford Hill, London, N16 5SR	Revision	Revision Date	<b>ADDRESS</b> <b>53 Hayes End Rd, Hayes UB4 8EJ</b>	<b>SHEET NUMBER:</b> P004  <b>DRAWING TITLE:</b> Proposed Sections  <b>DATE:</b> 28/11/2024 <b>SCALE:</b> 1:100 @ A3



Copyright in the design and this drawing is the property of Excel Planning Ltd. Reproduction in whole or in part is forbidden without written permission of Excel Planning Ltd. This drawing must be read in conjunction with all other relevant documentation and drawings.

Excel Planning Ltd accepts no liability for any expense, loss or damage of whatever nature and however arising from any variation which has not been referred to them and their approval obtained.

Do not scale from this drawing, only figured dimensions are to be used. All dimensions to be cross-checked on-site prior to manufacture and construction. Any discrepancies to be reported to Excel Planning Ltd immediately.