




GROUND FLOOR

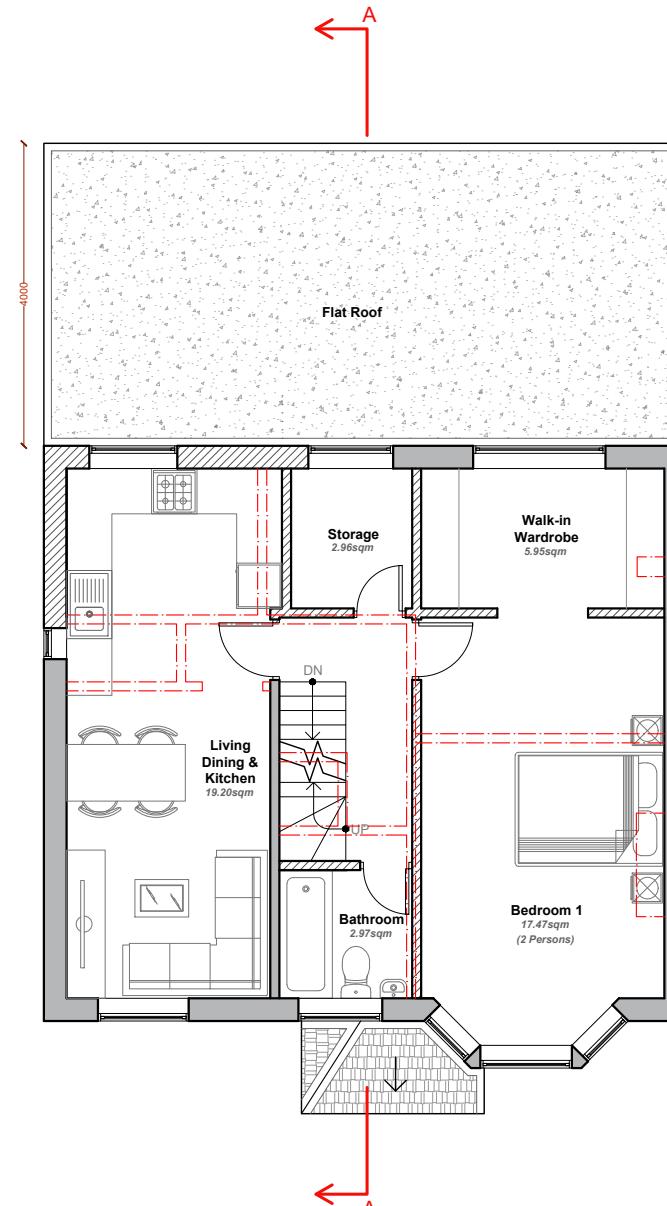

FIRST FLOOR
GIA = 56.54sgm

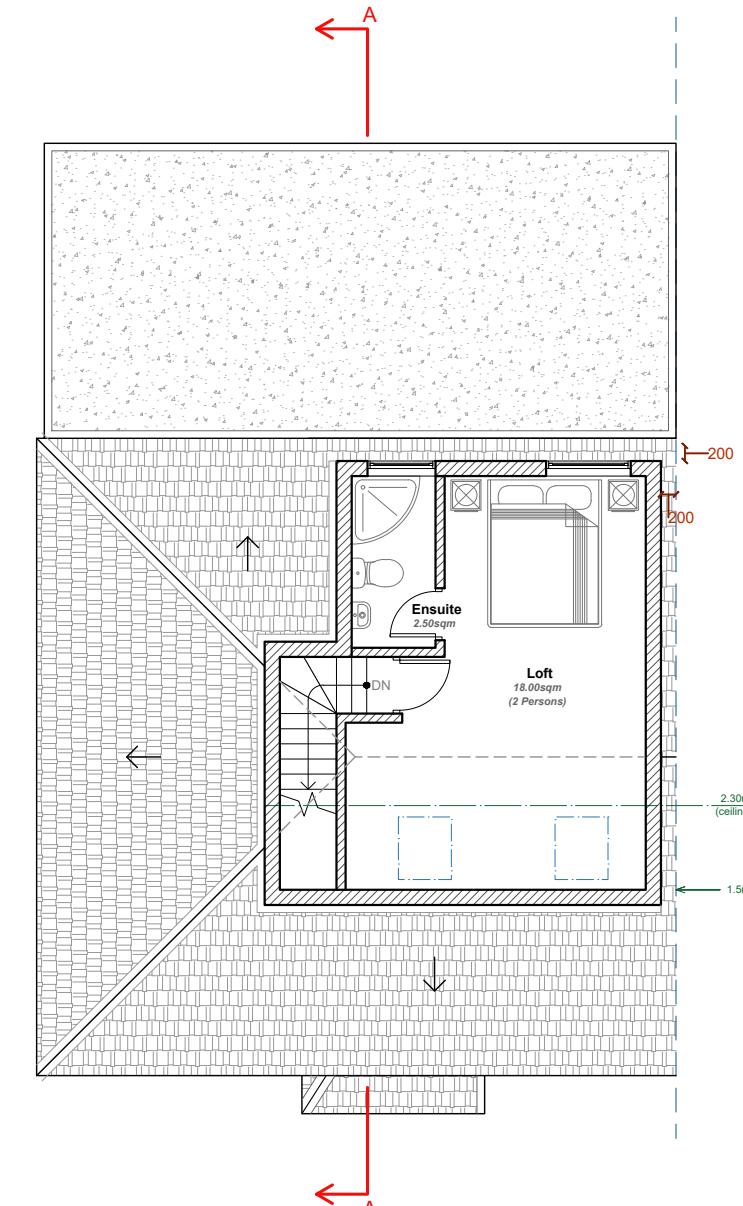

LOFT PLAN

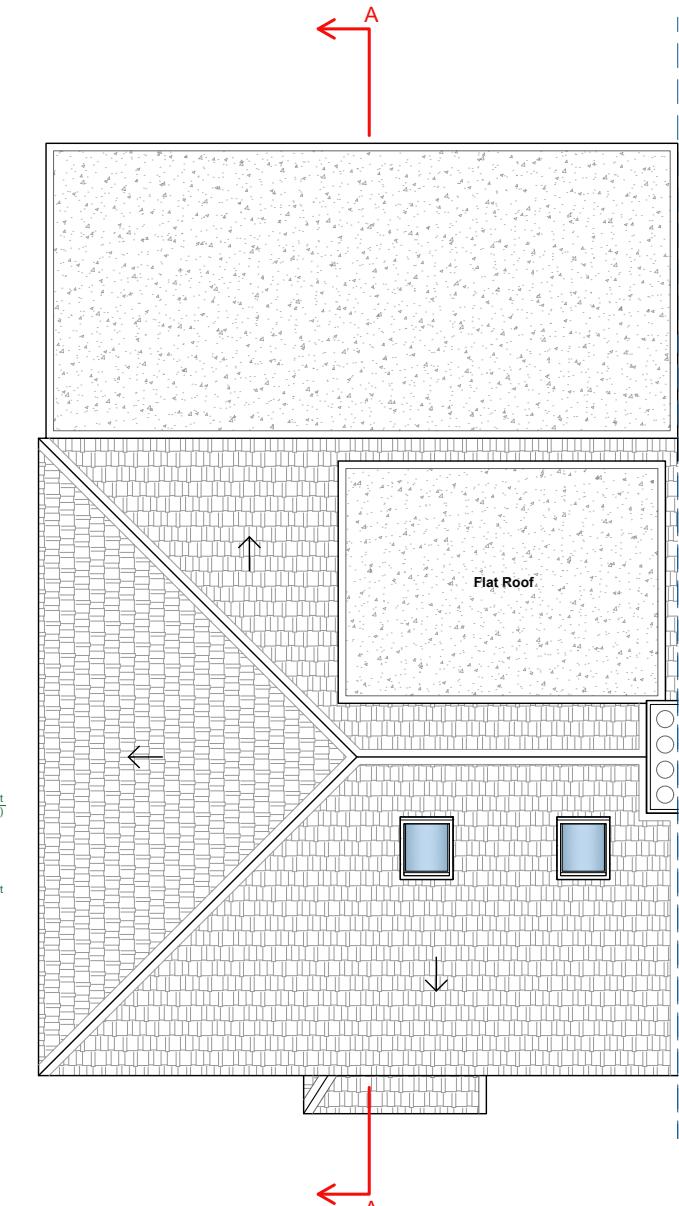

ROOF PLAN

TOTAL PROPOSED GIA = 169.16 SQM



Tel: 020 3576 0996
Email: info@excelplanning.co.uk
Address: 45 Stamford Hill,
London, N16 5SR

Revision	Revision Date

ADDRESS
53 Hayes End Rd
Hayes
UB4 8EJ



SHEET NUMBER:
B001



DRAWING TITLE:
Proposed Floor Plans

DATE: 28/11/2024 SCALE: 1:100 @ A3

Copyright in the design and this drawing is the property of Excel Planning Ltd. Reproduction in whole or in part is forbidden without written permission of Excel Planning Ltd. This drawing must be read in conjunction with all

Excel Planning Ltd accepts no liability for any expense, loss or damage of whatsoever nature and however arising from any variation which has not been referred to them and their approval obtained.

*Do not scale from this drawing, only figured dimensions are to be used.
All dimensions to be cross-checked on-site prior to manufacture and
construction. Any discrepancies to be reported to Excel Planning Ltd
immediately.*

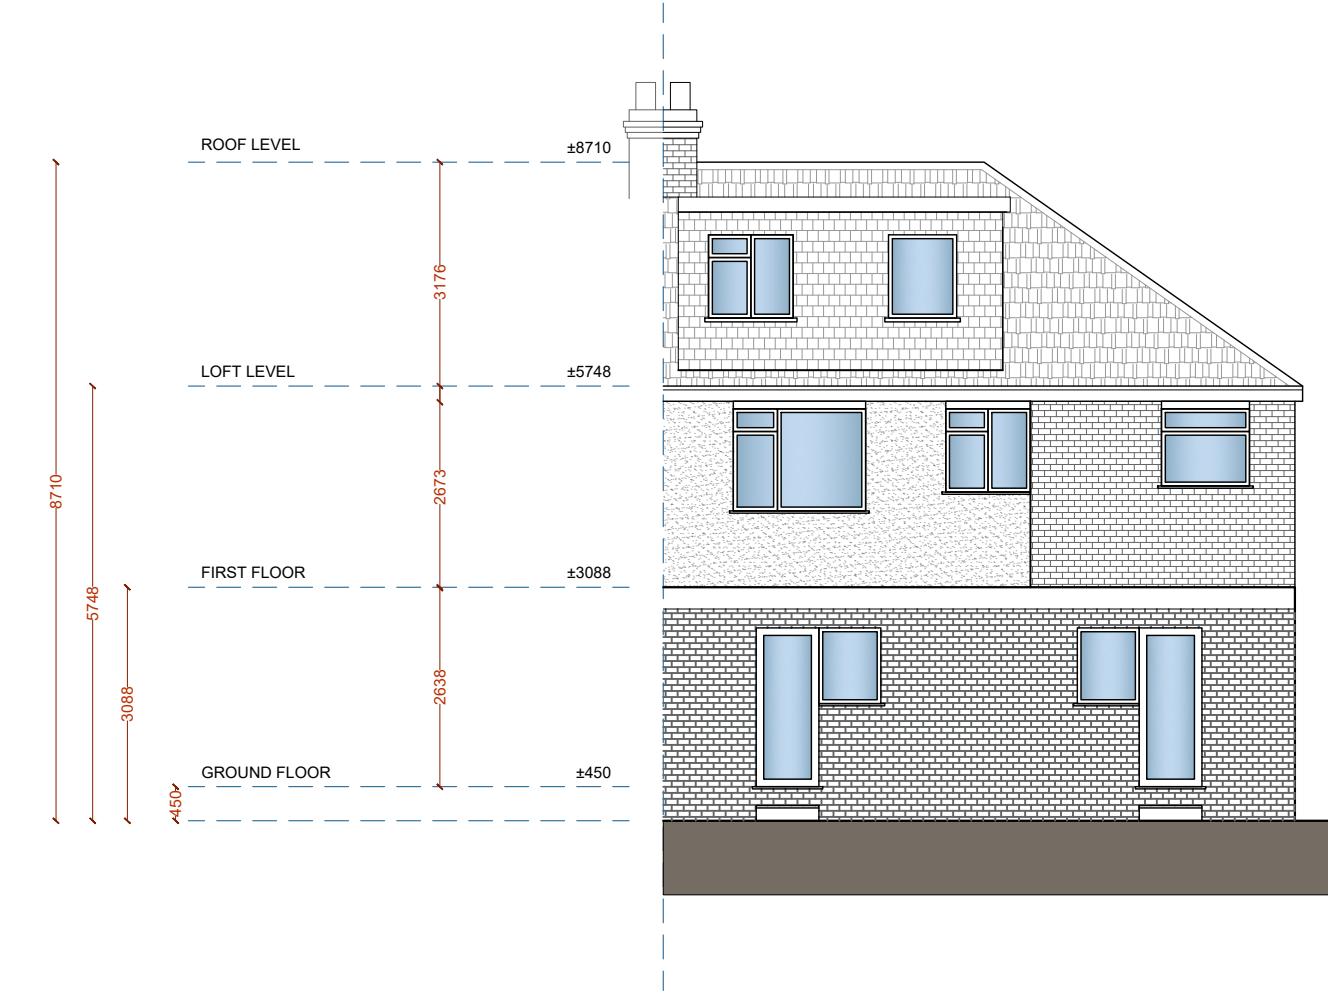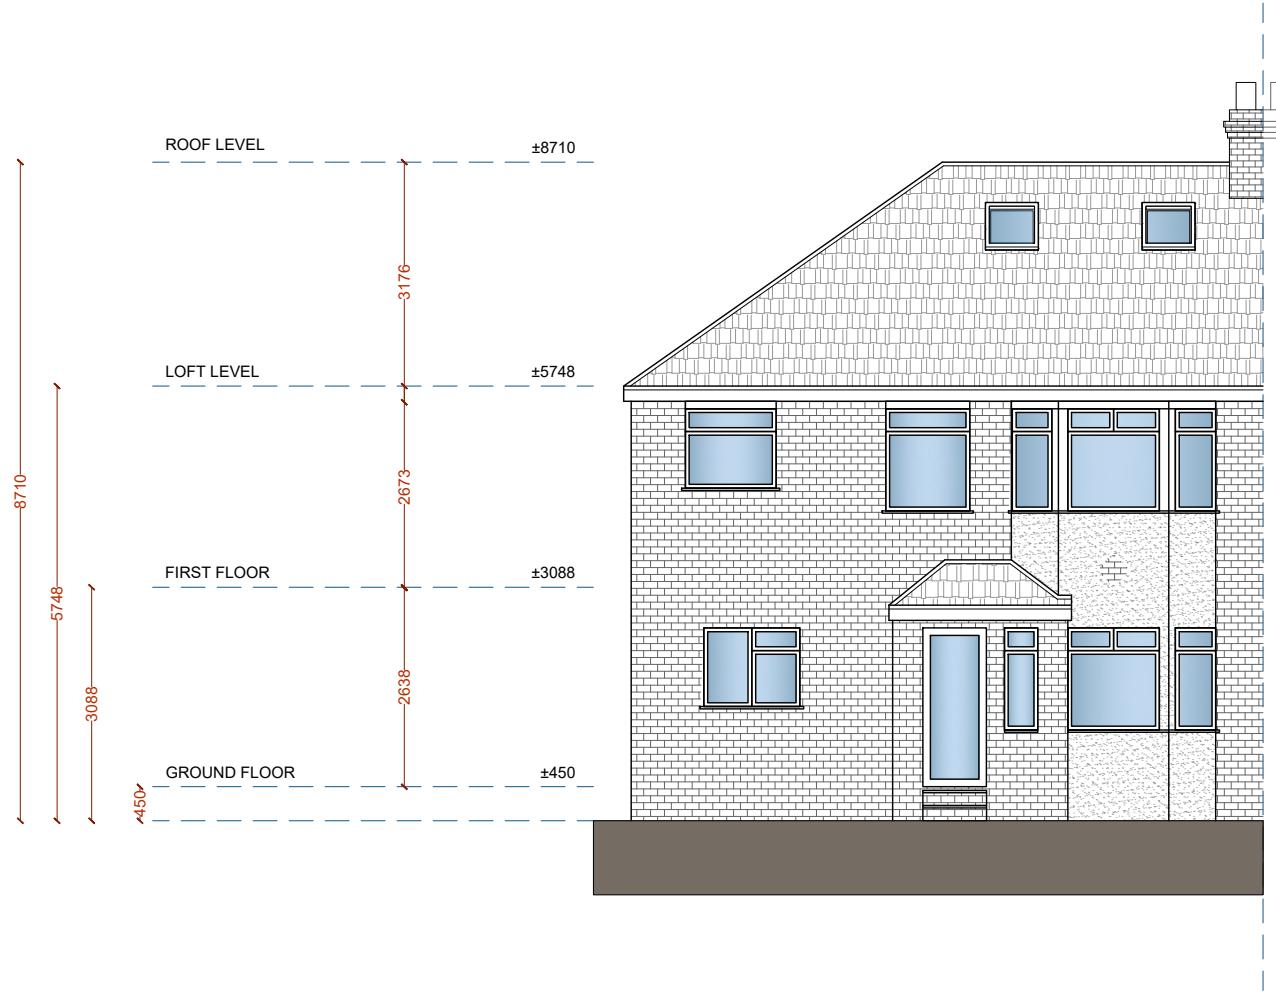

Revision	Revision Date

ADDRESS
53 Hayes End Rd,
Hayes
UB4 8EJ



SHEET NUMBER:
P002
DRAWING TITLE:
Proposed Front Rear Elevations
DATE: 28/11/2024
SCALE: 1:100 @ A3

Copyright in the design and this drawing is the property of Excel Planning Ltd. Reproduction in whole or in part is forbidden without written permission of Excel Planning Ltd. This drawing must be read in conjunction with all other relevant documentation and drawings.
Excel Planning Ltd accepts no liability for any expense, loss or damage of whatever nature and however arising from any variation which has not been referred to them and their approval obtained.
Do not scale from this drawing, only figured dimensions are to be used. All dimensions to be cross-checked on-site prior to manufacture and construction. Any discrepancies to be reported to Excel Planning Ltd immediately.



Revision	Revision Date

ADDRESS
53 Hayes End Rd,
Hayes
UB4 8EJ




SHEET NUMBER:
P003
DRAWING TITLE:
Proposed Side Elevations
DATE: 28/11/2024
SCALE: 1:100 @ A3

Copyright in the design and this drawing is the property of Excel Planning Ltd. Reproduction in whole or in part is forbidden without written permission of Excel Planning Ltd. This drawing must be read in conjunction with all other relevant documentation and drawings.

Excel Planning Ltd accepts no liability for any expense, loss or damage of whatever nature and however arising from any variation which has not been referred to them and their approval obtained.

Do not scale from this drawing, only figured dimensions are to be used. All dimensions to be cross-checked on-site prior to manufacture and construction. Any discrepancies to be reported to Excel Planning Ltd immediately.

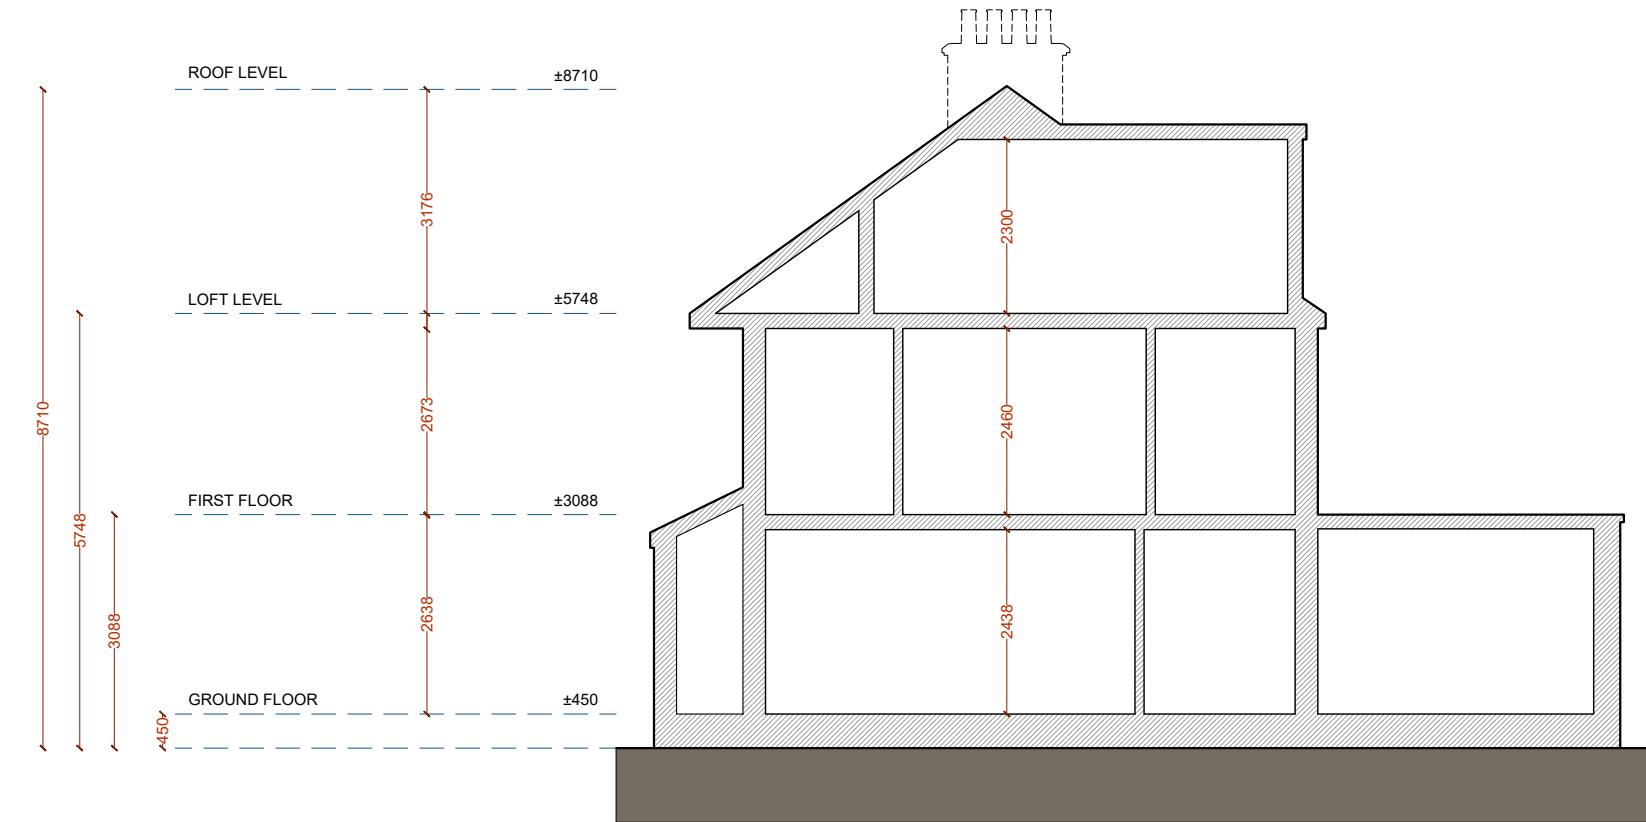

EXCEL <small>Planning</small>	Tel: 020 3576 0996 Email: info@excelplanning.co.uk Address: 45 Stamford Hill, London, N16 5SR	Revision	Revision Date	ADDRESS 53 Hayes End Rd, Hayes UB4 8EJ	SHEET NUMBER: P004 DRAWING TITLE: Proposed Sections DATE: 28/11/2024 SCALE: 1:100 @ A3



Copyright in the design and this drawing is the property of Excel Planning Ltd. Reproduction in whole or in part is forbidden without written permission of Excel Planning Ltd. This drawing must be read in conjunction with all other relevant documentation and drawings.

Excel Planning Ltd accepts no liability for any expense, loss or damage of whatever nature and however arising from any variation which has not been referred to them and their approval obtained.

Do not scale from this drawing, only figured dimensions are to be used. All dimensions to be cross-checked on-site prior to manufacture and construction. Any discrepancies to be reported to Excel Planning Ltd immediately.