



NOTES:
- Do not scale off this drawing.

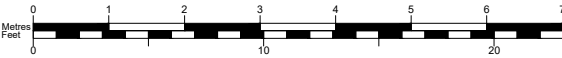

Revisions:
20.07.17 - Planning application submitted

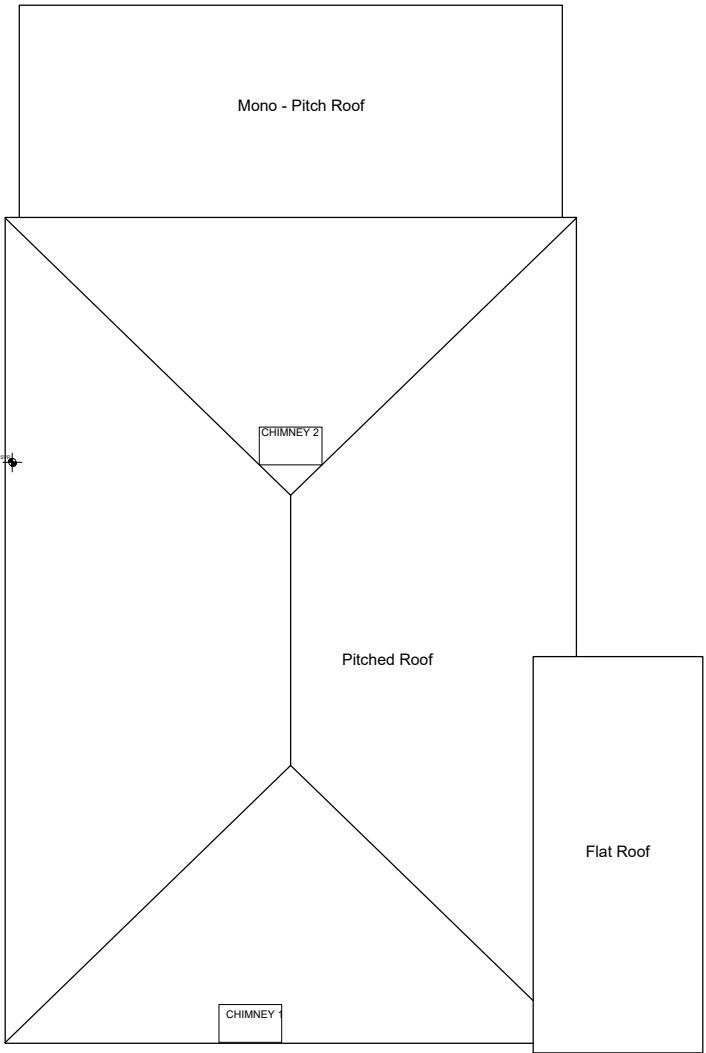

LOCATION 8 Warren Road, Ickenham, UB10 8AA	CLIENT Mr & Mrs Sahota		DRAWN BY YK	DRAWING TITLE Existing roof plan	JOB No 1509	SIZE A3	<div>50°North</div> <div>Architecture Sustainability Design</div>
	SCALE 1:100 @ A3	STATUS Planning	CHECKED BY TB/LB		DRAWING No 003	REV	
JOB DESCRIPTION Side/ Rear Extension/ Loft Conversion				50degrees.co.uk			