




Rev.	Amendments
A	Rear extended further 13/03/2026

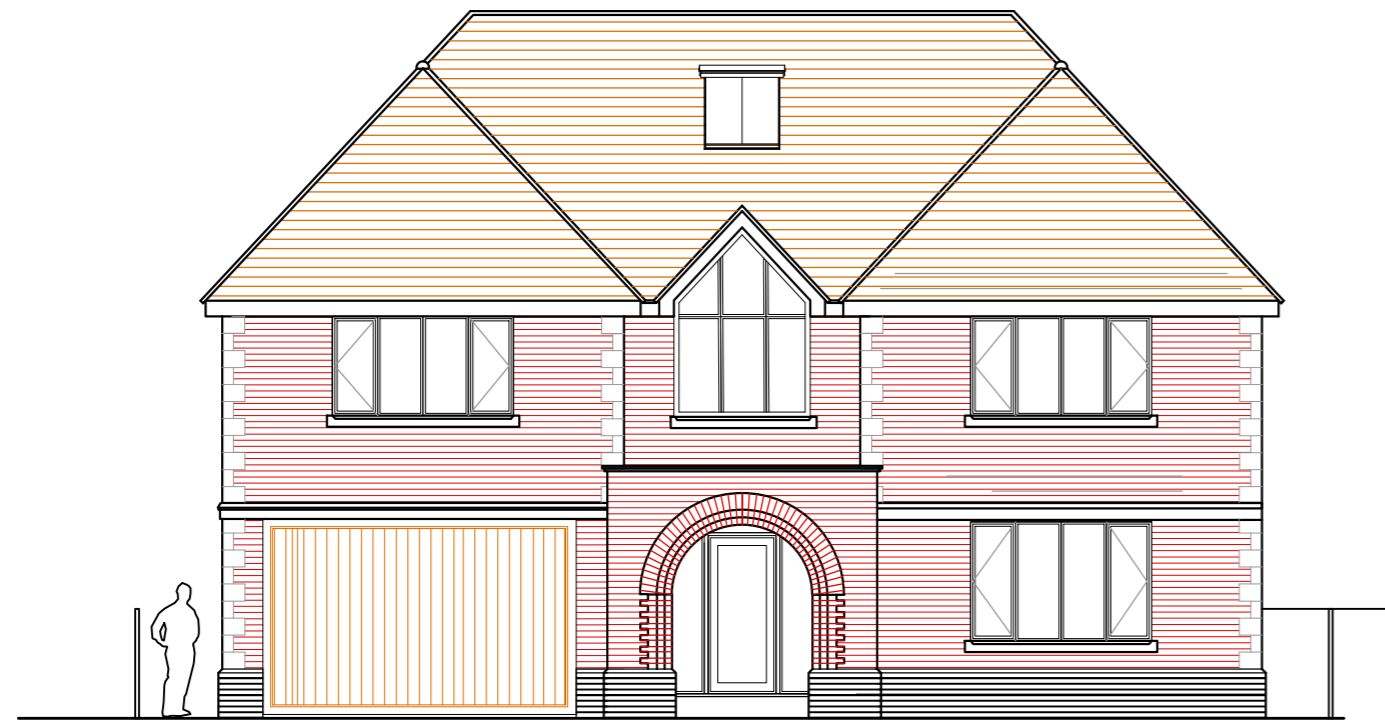


NORTH ELEVATION

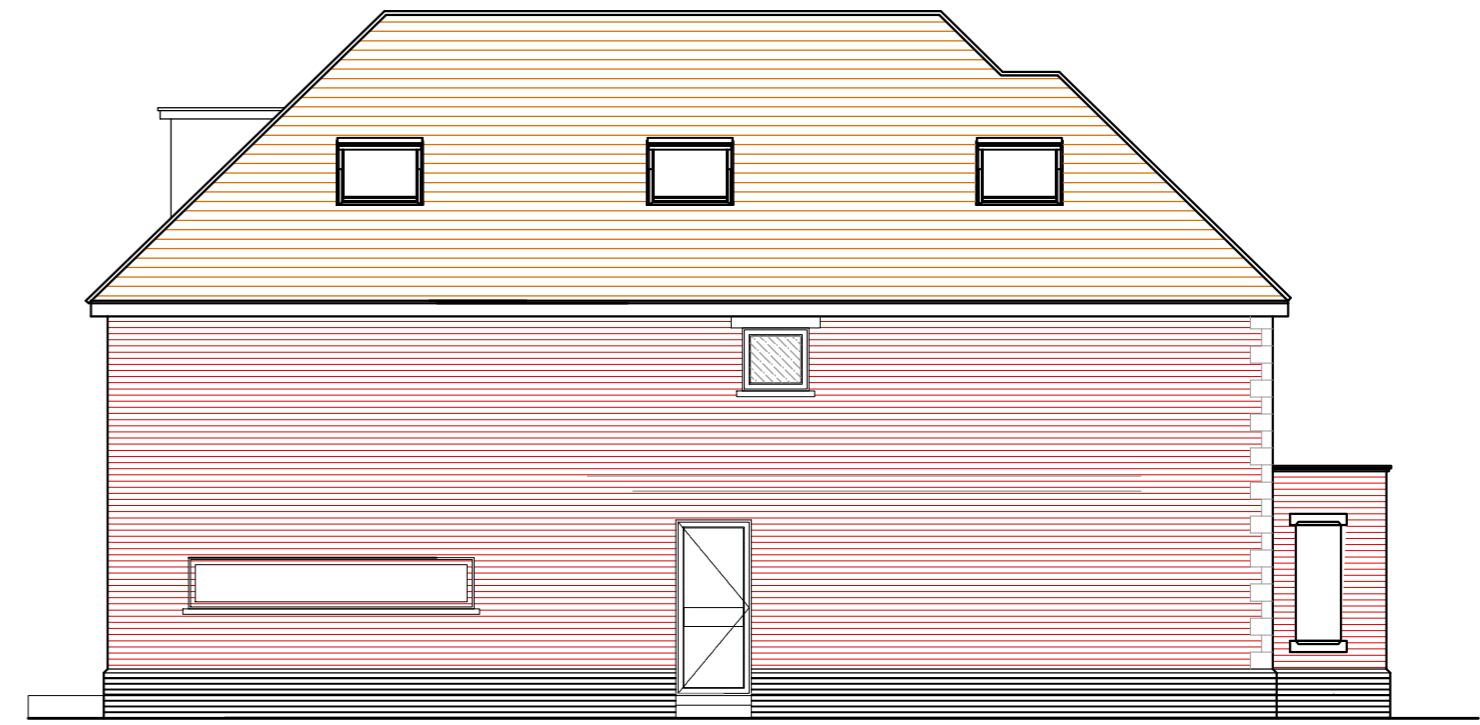

EAST ELEVATION

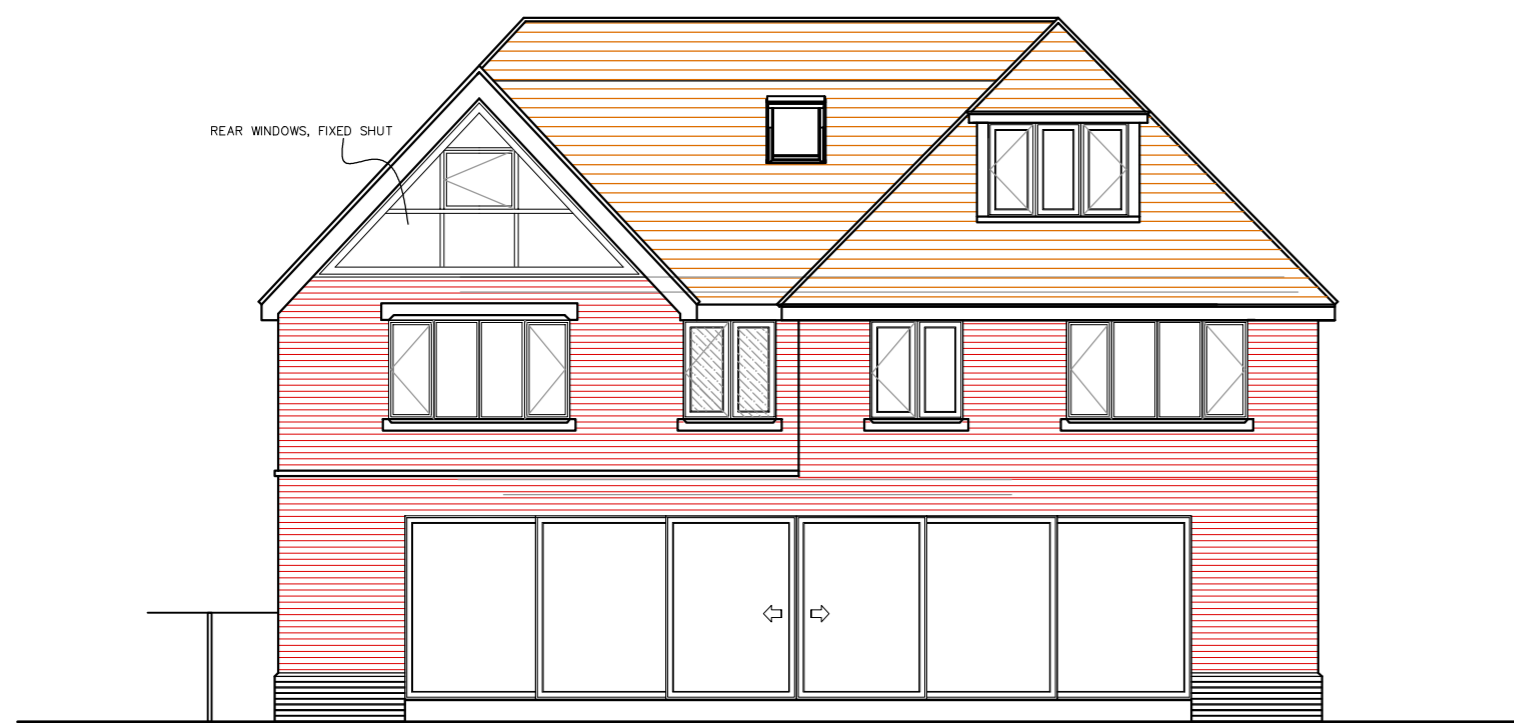


SOUTH ELEVATION

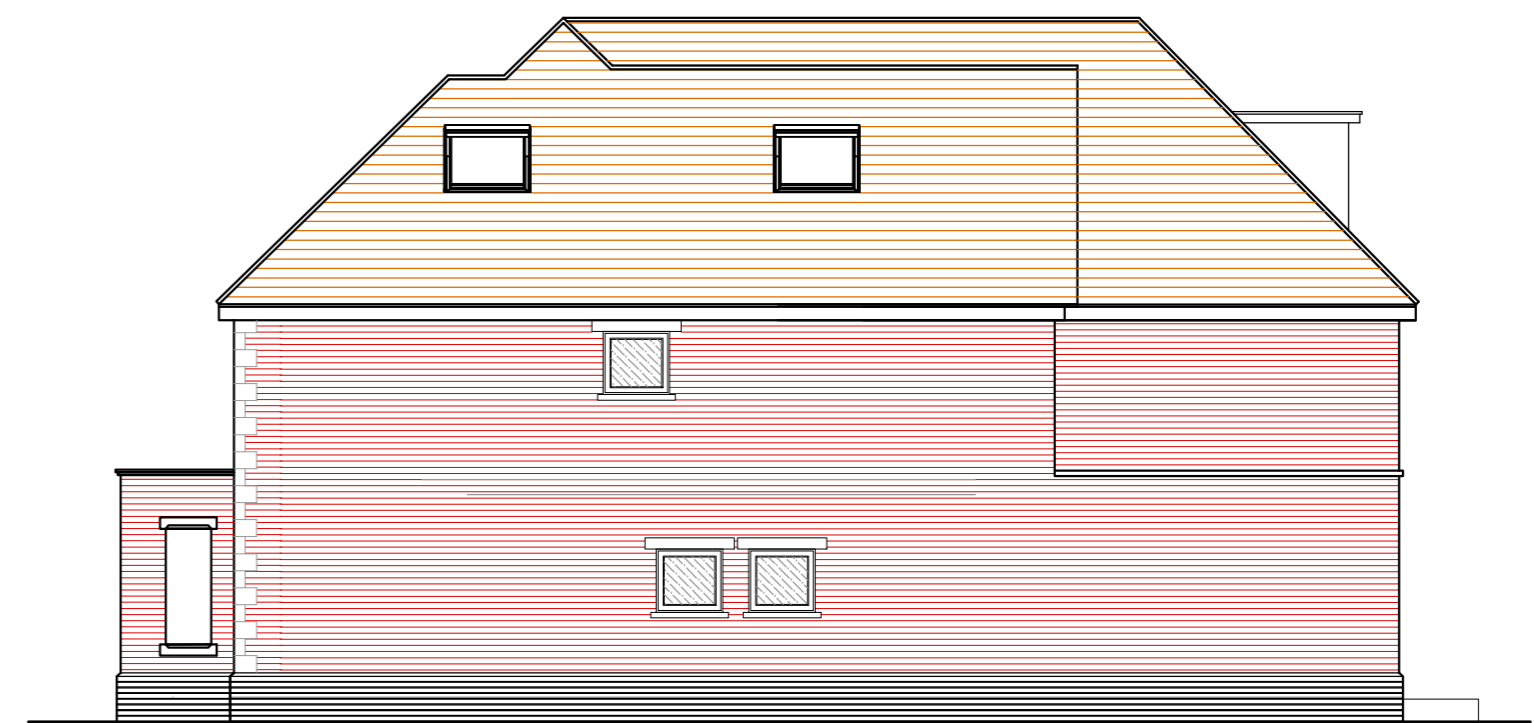

PROPOSED ELEVATIONS

8 Warren Road, Ickenham, Uxbridge,
UB10 8AA

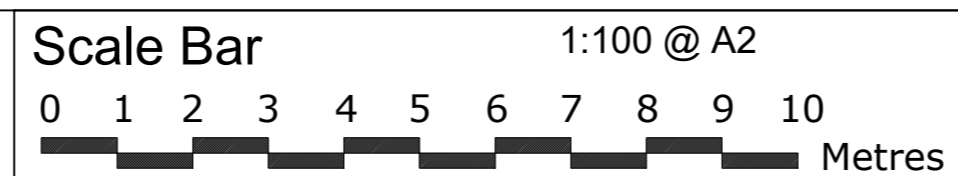

THE GILLETT MACLEOD PARTNERSHIP
Chartered Architects & Town Planning Consultants
1 High Road Old Eastcote Pinner Middlesex HA5 2EW tel. 0208 868 1333

Drg. No. 23/3569/55^A
Scale 1:100
Date 12/03/26
Drawn by AK

A

© drawer