



Rev.	Amendments
A	Rear extended further 13/03/2026
B	Rear elevations changed 16/04/2026

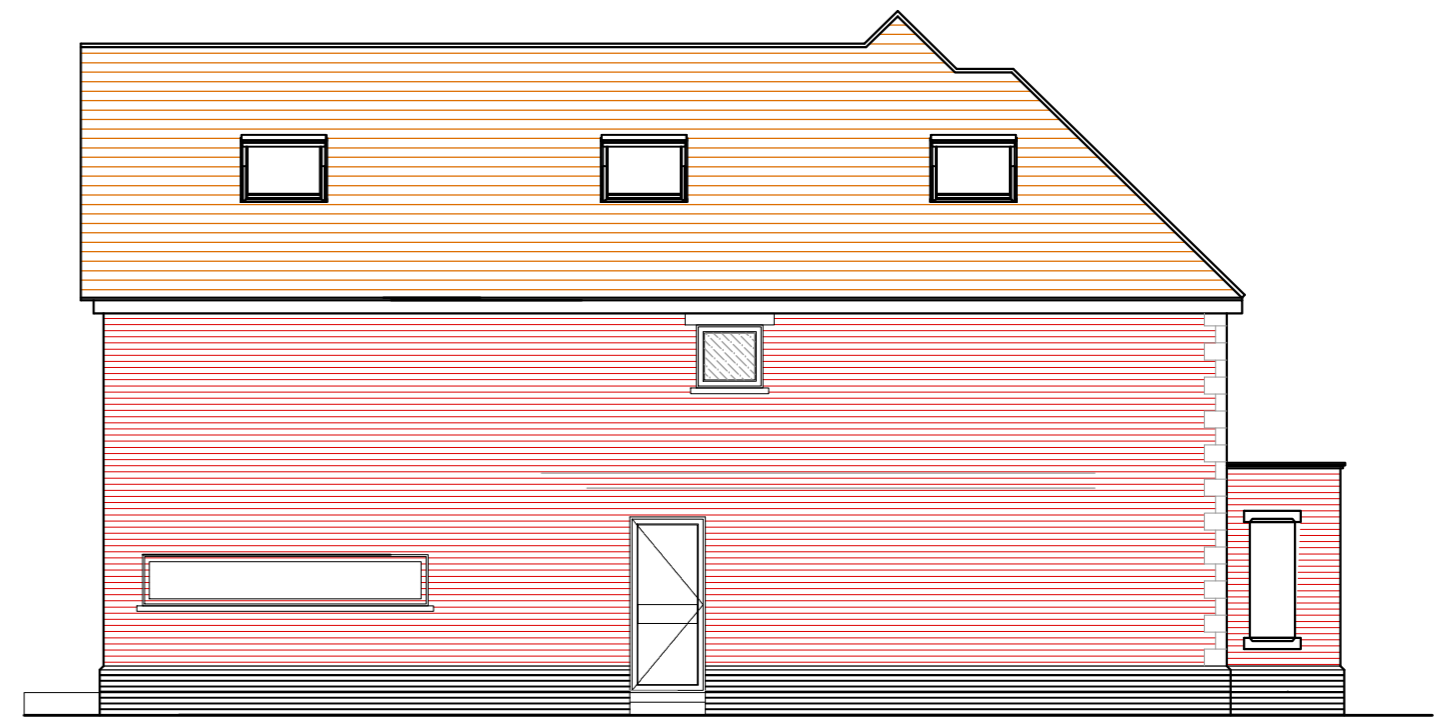


NORTH ELEVATION



EAST ELEVATION

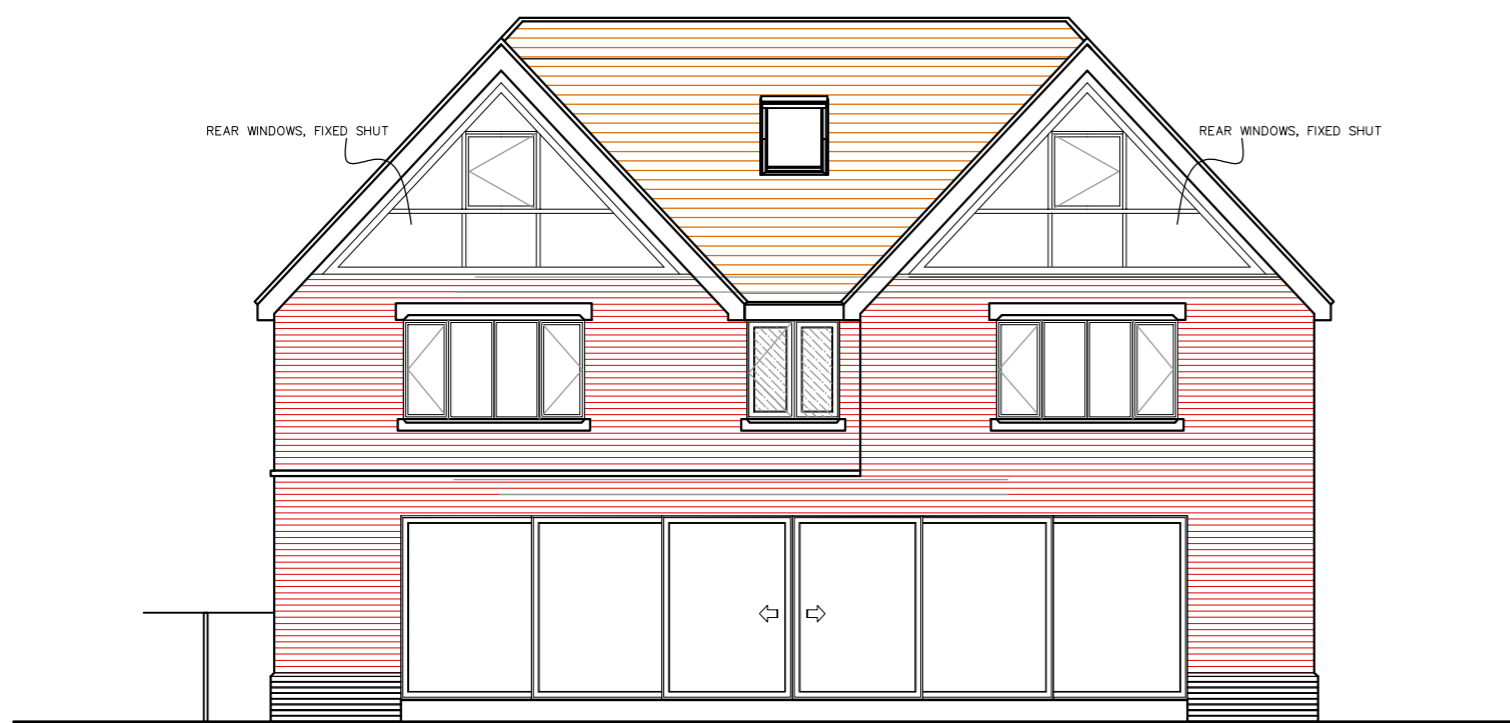


SOUTH ELEVATION

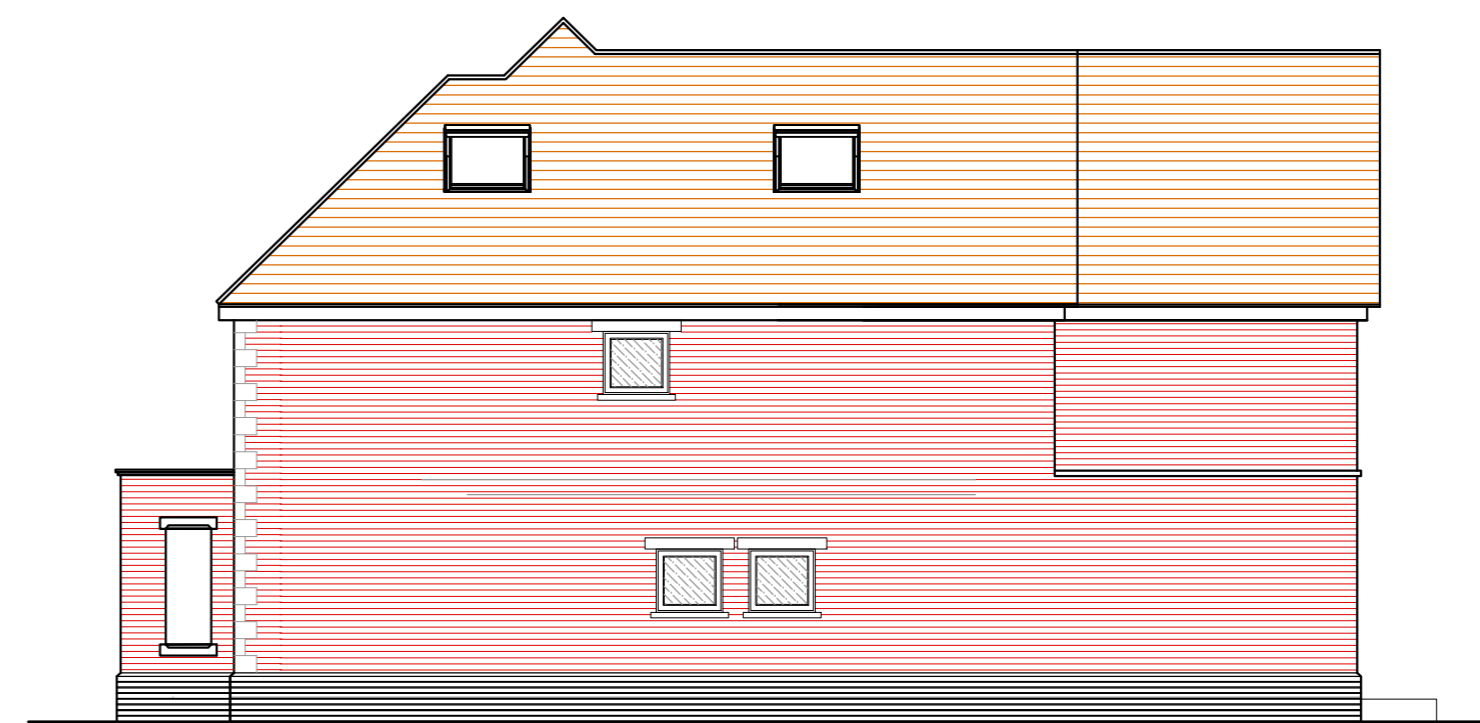

PROPOSED ELEVATIONS

8 Warren Road, Ickenham, Uxbridge,  
UB10 8AA

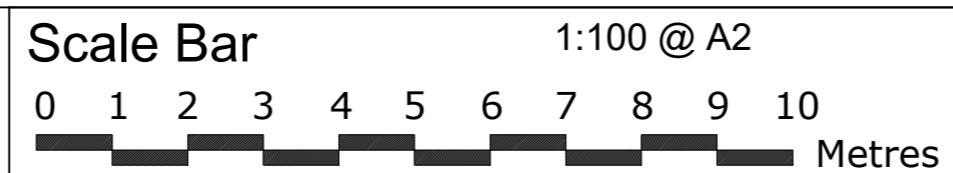

THE GILLETT MACLEOD PARTNERSHIP  
Chartered Architects & Town Planning Consultants  
1 High Road Old Eastcote Pinner Middlesex HA5 2EW tel. 0208 868 1333

Drg. No. 23/3569/55<sup>B</sup>  
Scale 1:100  
Date 12/03/26  
Drawn by AK

B

© drawer