

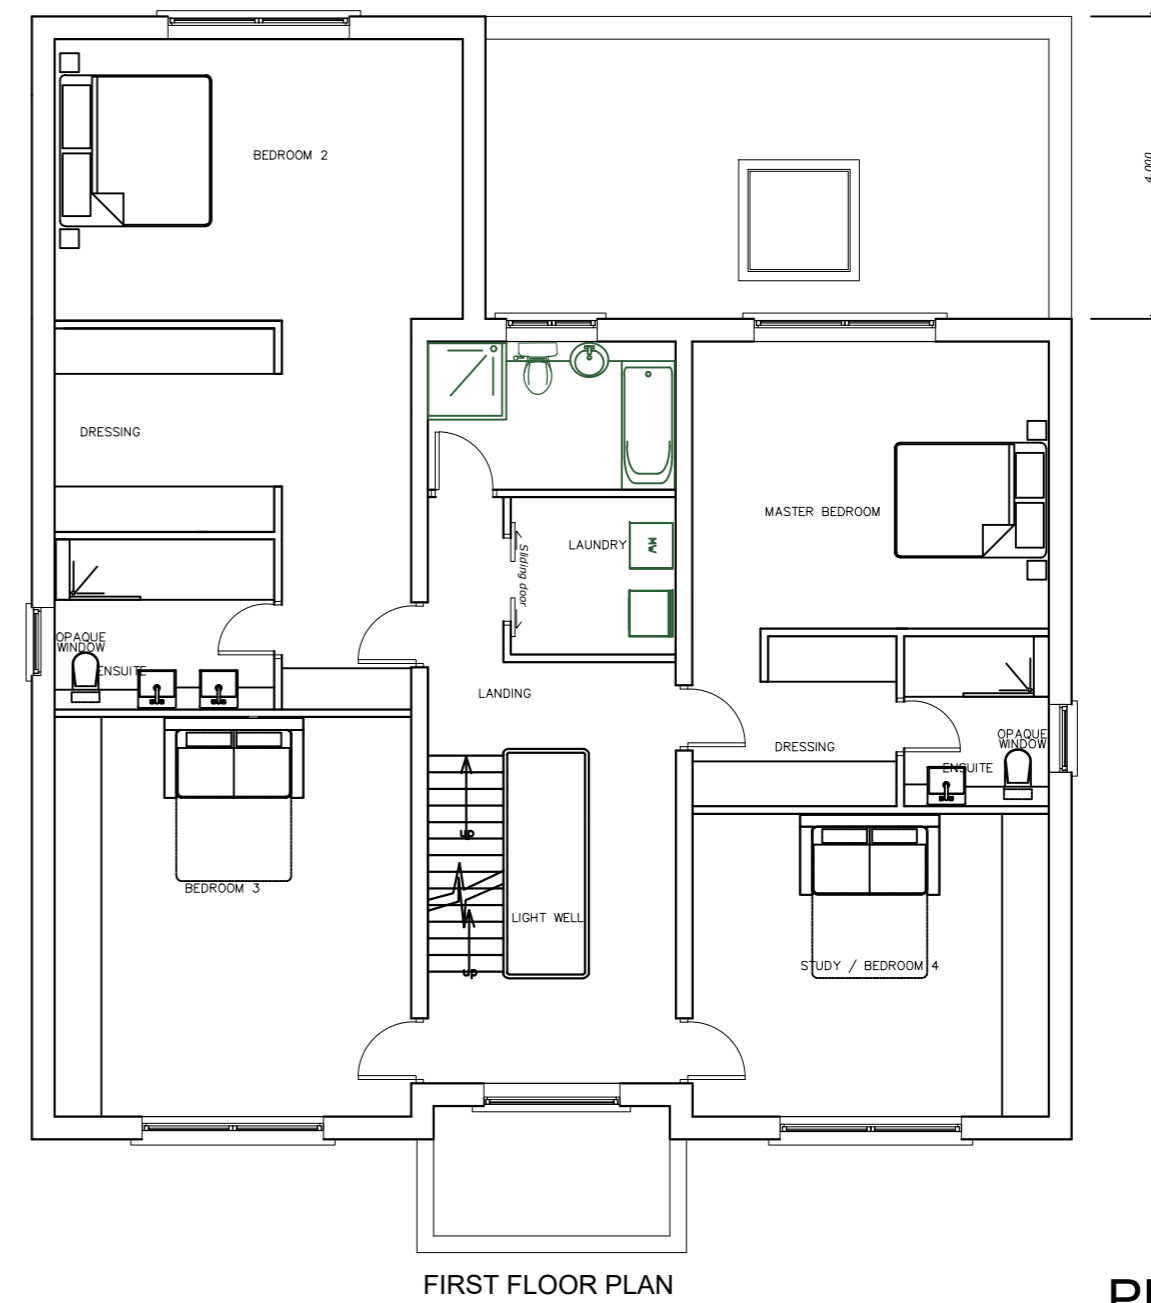
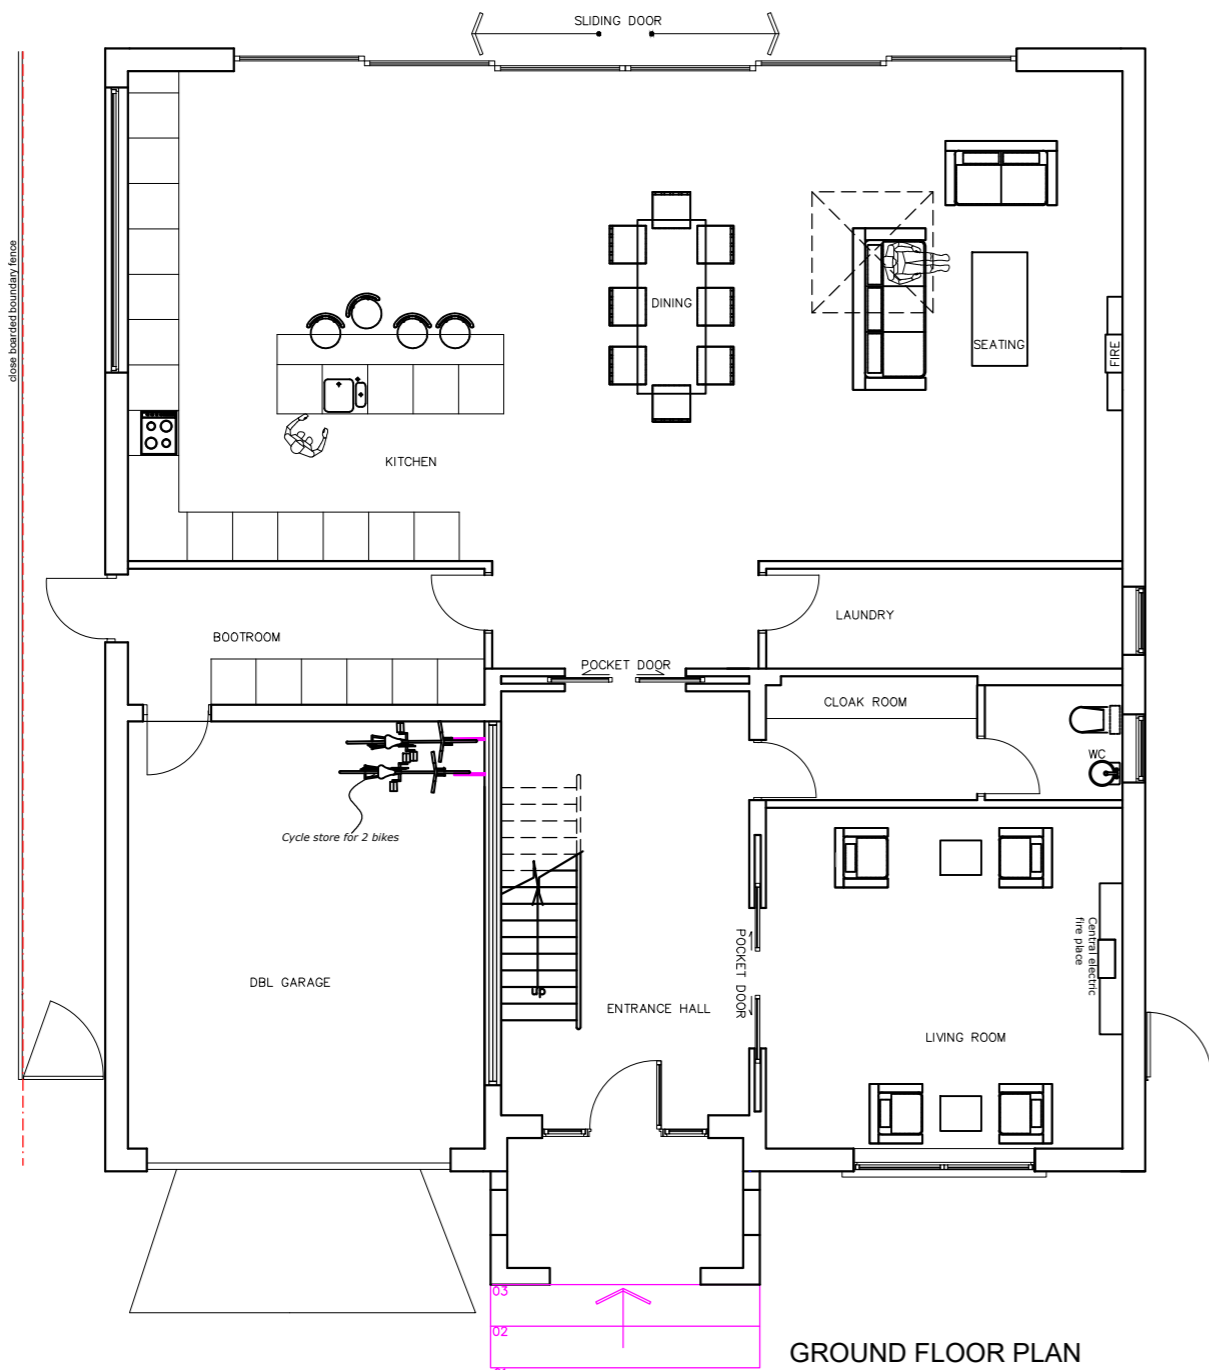
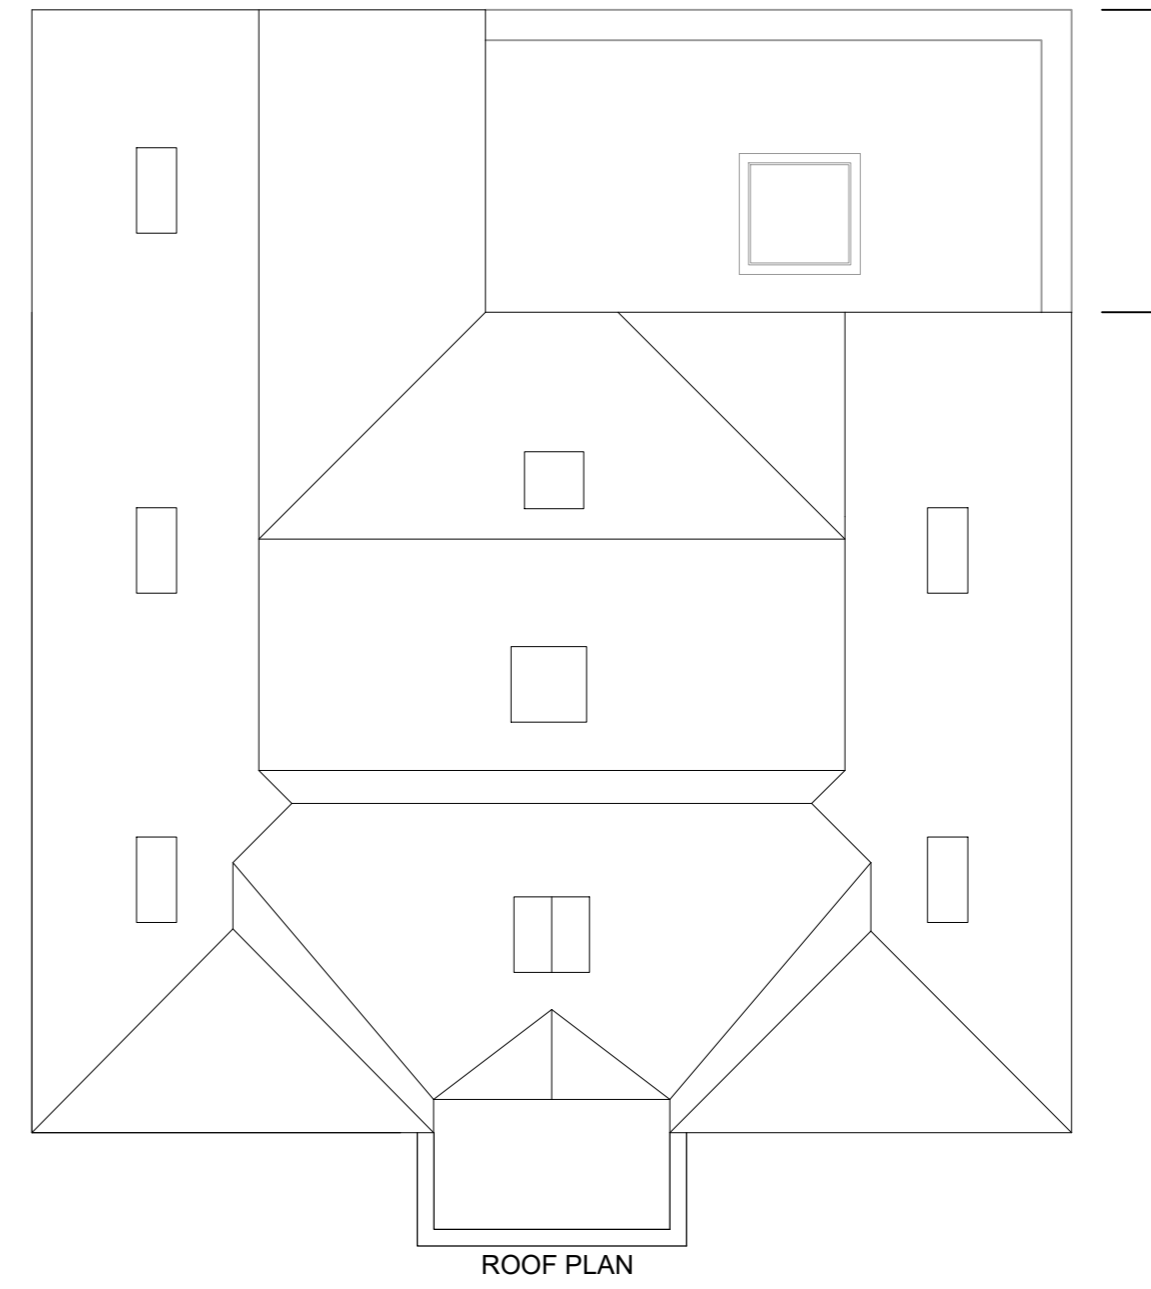


Rev.	Amendments
A	Cycle store moved in to garage 08/07/2025
B	Rear extended further 13/03/2026
C	Rear reduced to 4m 16/04/2026

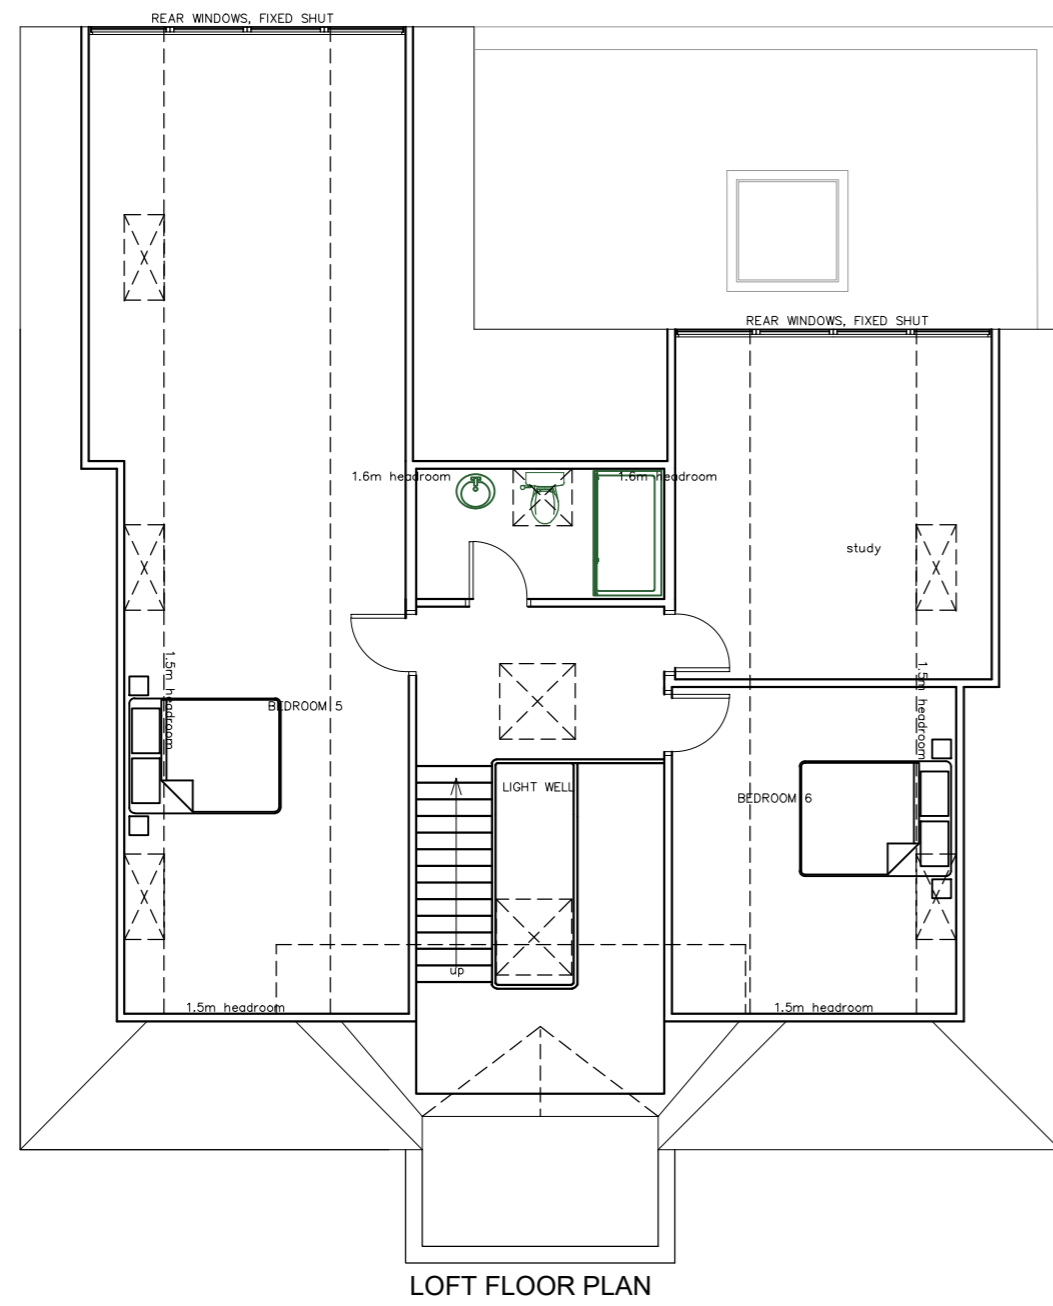

**PROPOSED FLOOR PLANS**

**8 Warren Road, Ickenham, Uxbridge,  
UB10 8AA**

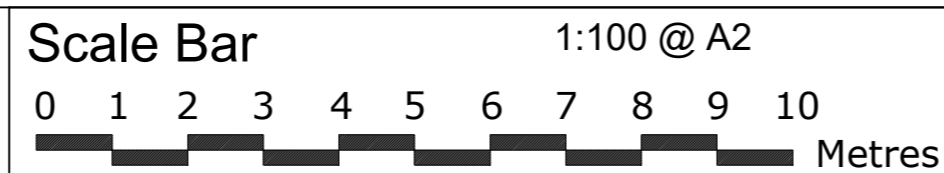

**THE GILLETT MACLEOD PARTNERSHIP**  
Chartered Architects & Town Planning Consultants  
1 High Road Old Eastcote Pinner Middlesex HA5 2EW tel. 0208 868 1333

Drg. No. 23/3569/54<sup>C</sup>  
Scale 1:100  
Date 12/03/26  
Drawn by AK

**C**  
drawer